
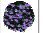



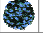





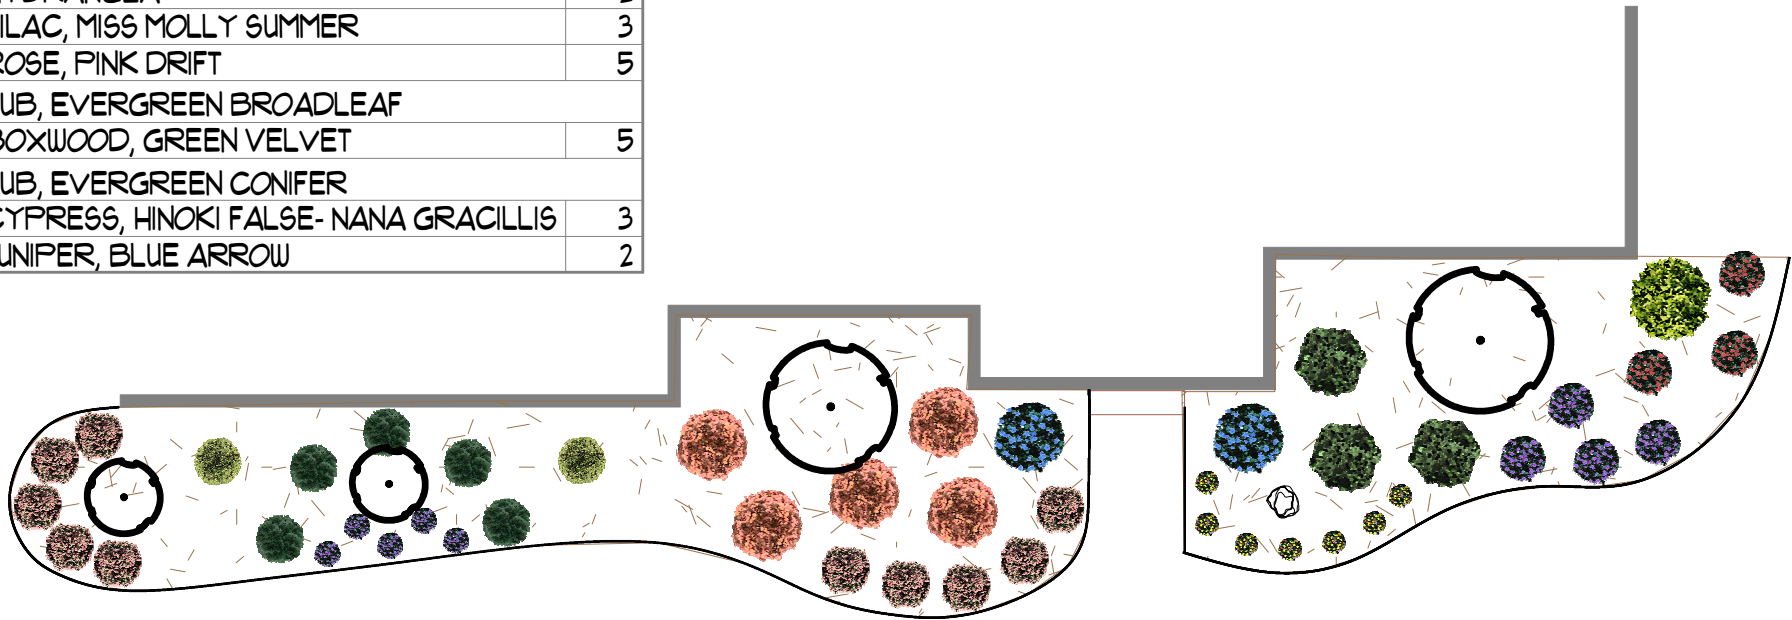


LEGEND

COMMON NAME	QTY
FLOWER, PERENNIAL	
 CONEFLOWER, MIXED	7
 CONEFLOWER, PURPLE	5
 CORAL BELLS, PLUM PUDDING	10
 GRASS, MAIDEN	1
 PHLOX, LAVENDER	4
SHRUB, DECIDUOUS	
 HYDRANGEA	2
 LILAC, MISS MOLLY SUMMER	3
 ROSE, PINK DRIFT	5
SHRUB, EVERGREEN BROADLEAF	
 BOXWOOD, GREEN VELVET	5
SHRUB, EVERGREEN CONIFER	
 CYPRESS, HINOKI FALSE- NANA GRACILLIS	3
 JUNIPER, BLUE ARROW	2



Revision #:

Scale:

Landscape Plan: 1

Landscape Design by: Amber Warstler-Procaro

Date: 9/21/2021

1/8" = 1'

Voll Residence

Warstler Bros. Landscaping, Inc.