




DETAIL 0-01  
1 : 10 3011

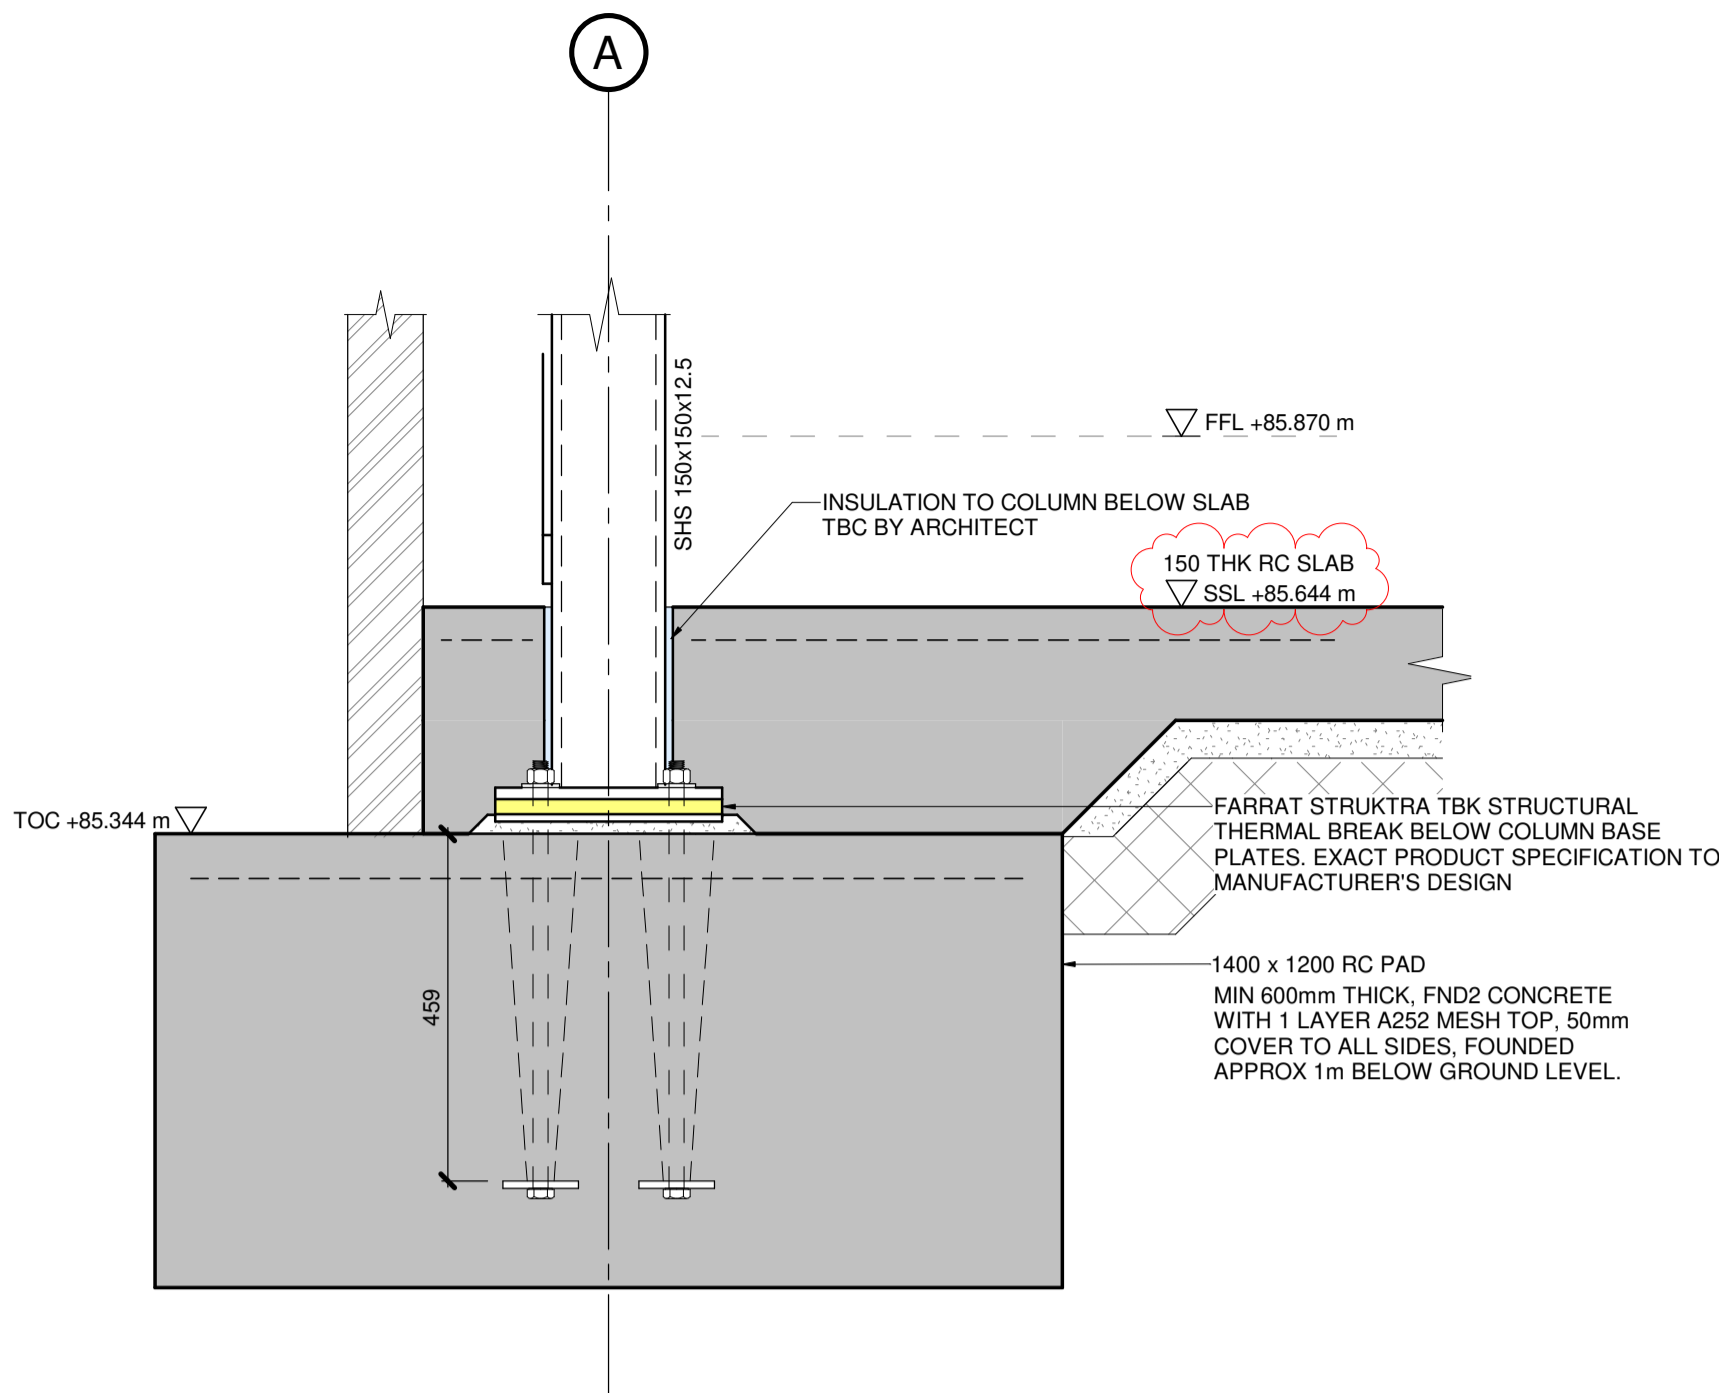


DETAIL 0-02  
1 : 10 3011

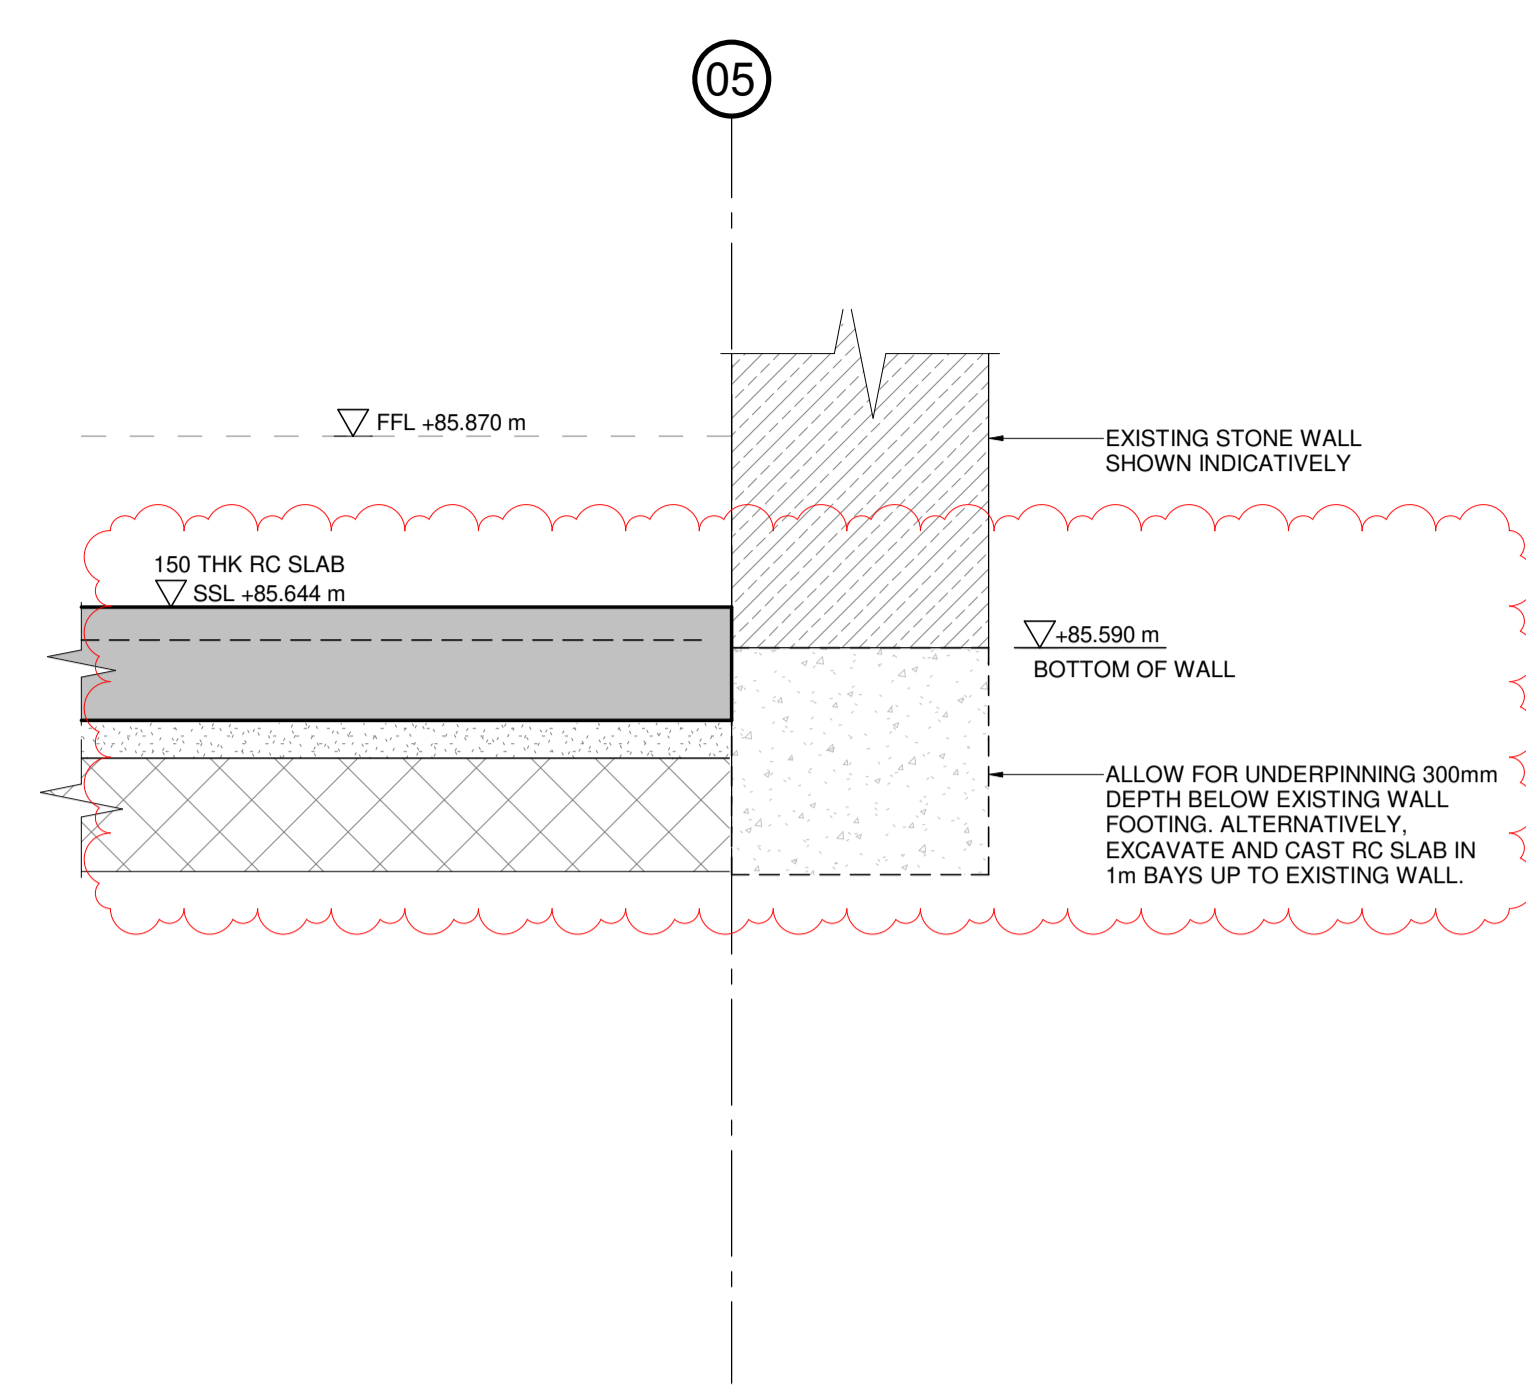


DETAIL 0-03  
1 : 10 3011

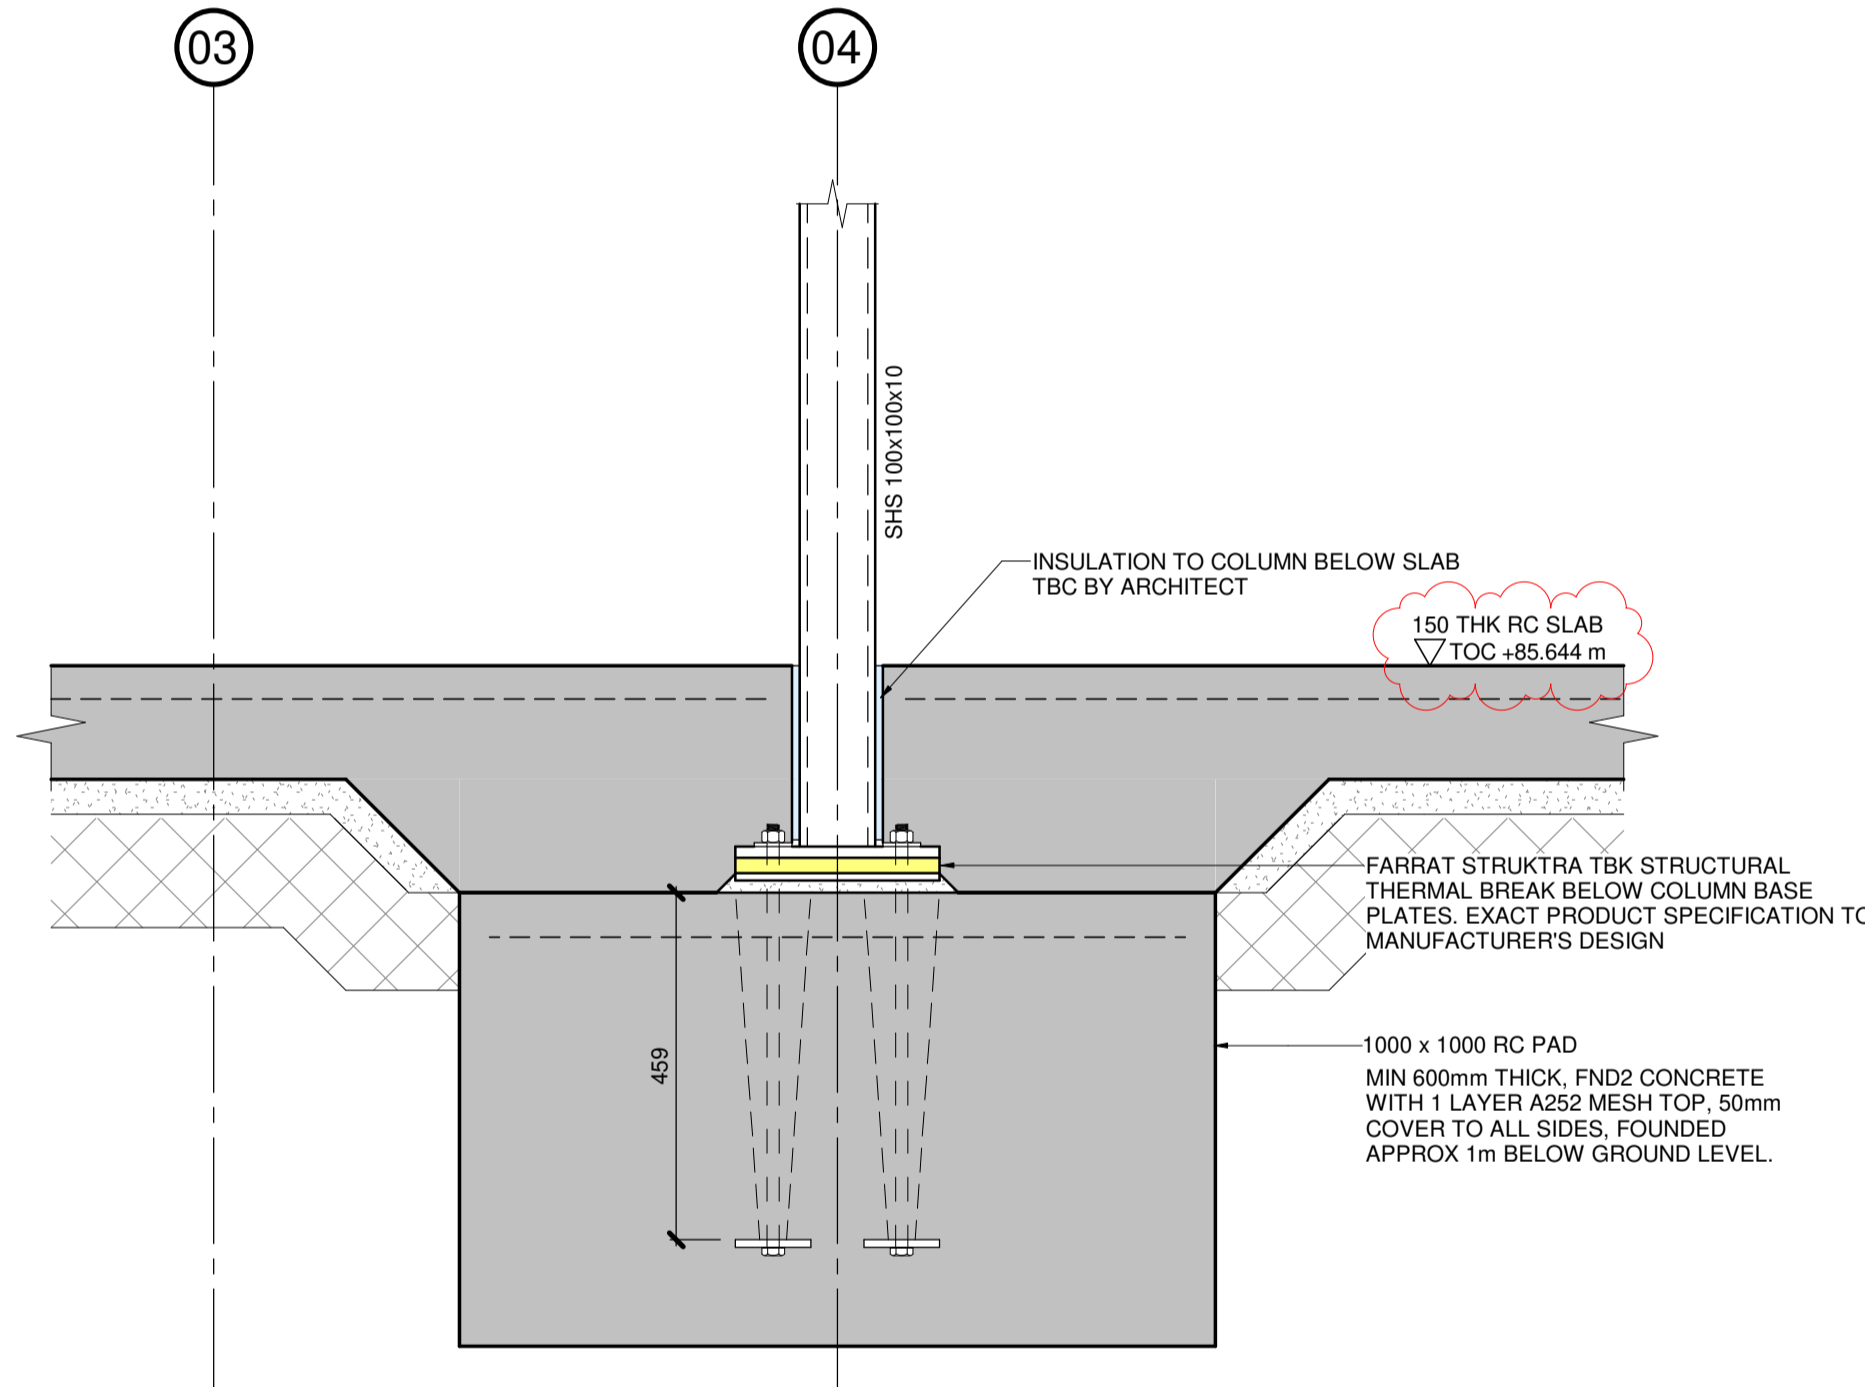


DETAIL 0-04  
1 : 10 3011

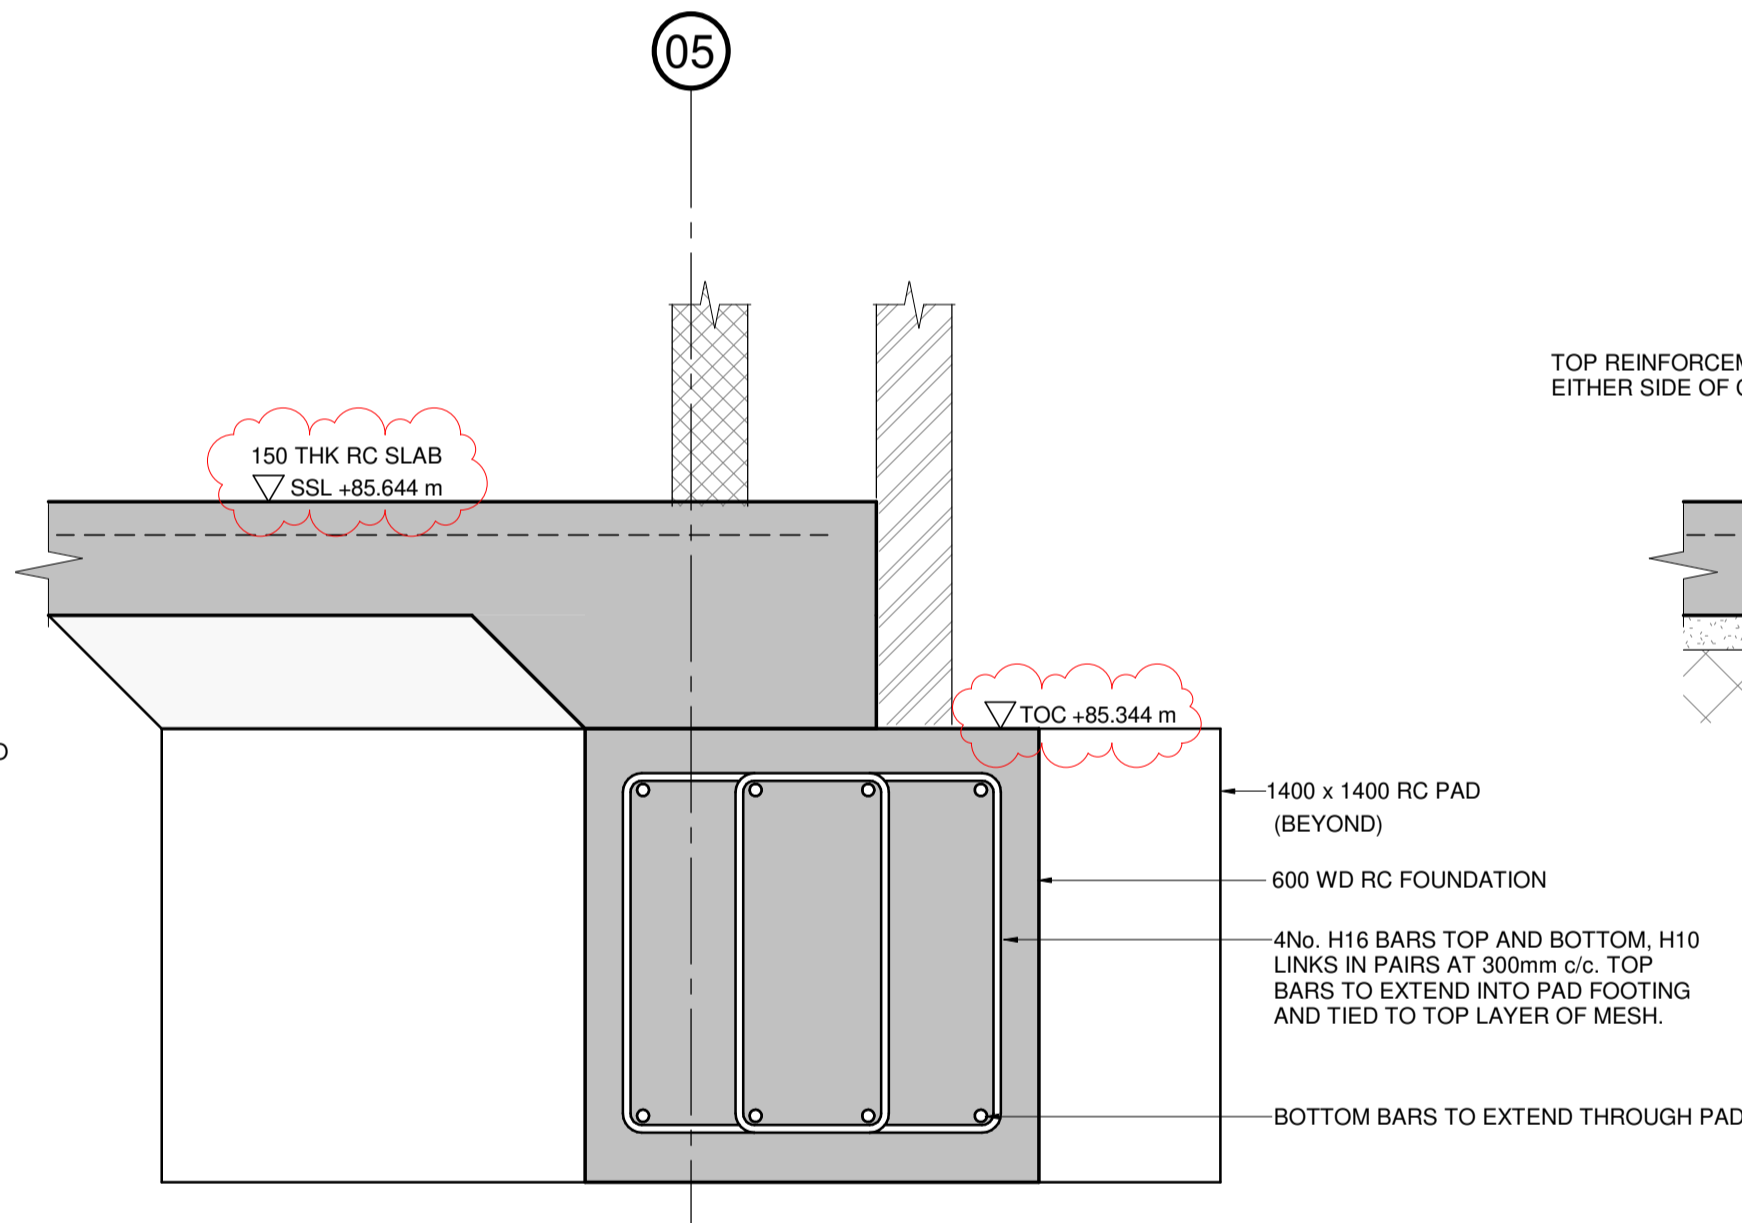

DETAIL 0-07  
1 : 10 3011

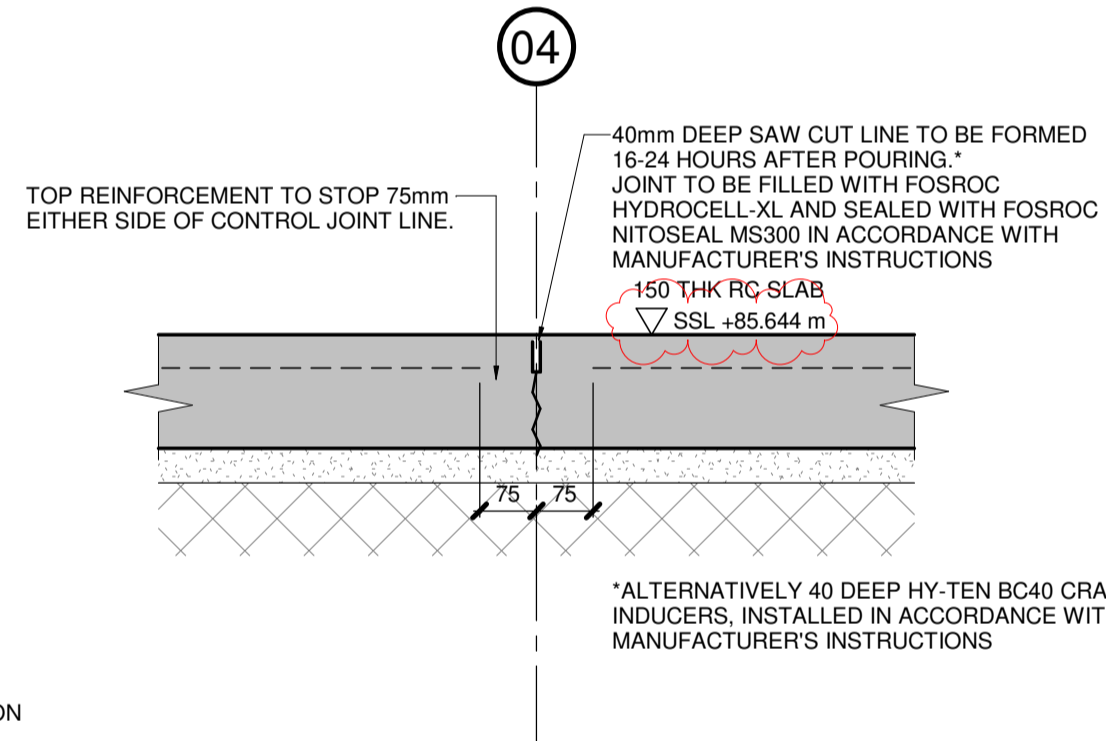


DETAIL 0-06  
1 : 10 3011





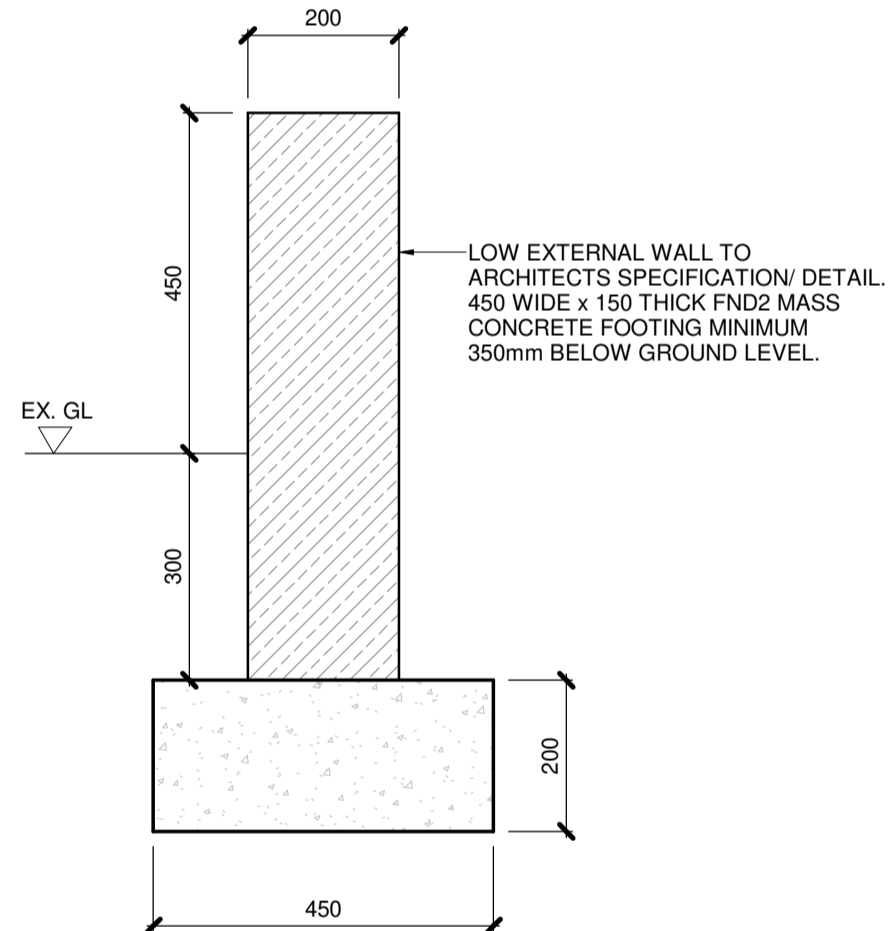


DETAIL 0-05  
1 : 10 3011



REFER TO ARCHITECTS DETAILS FOR FINISHES AND MEMBRANES ETC

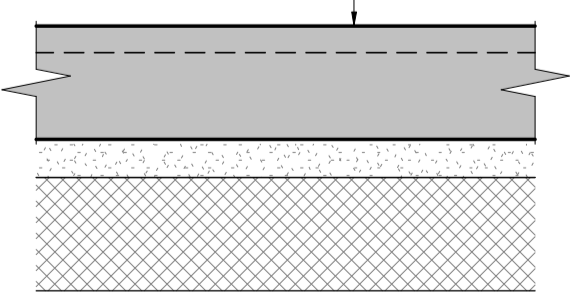

DETAIL T-01  
1 : 10 3011 TYP. SLAB BUILD-UP

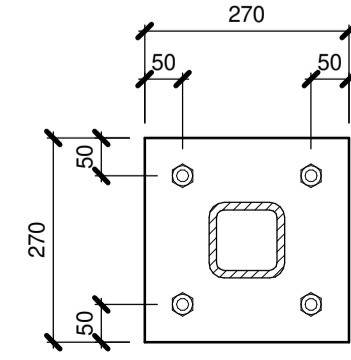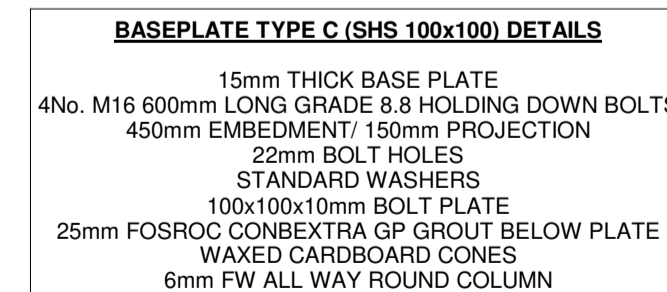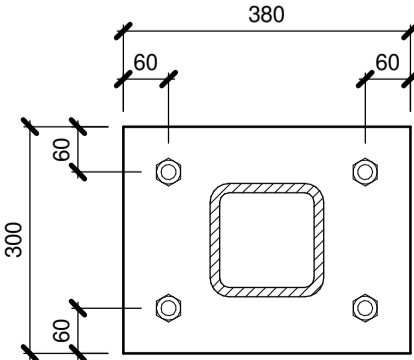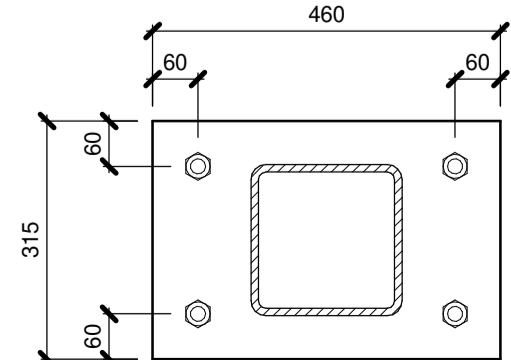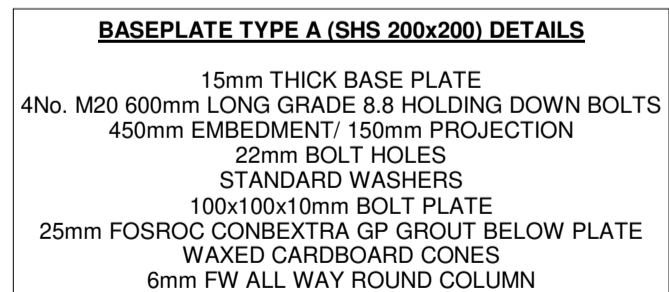

BASEPLATE TYPE D OMITTED

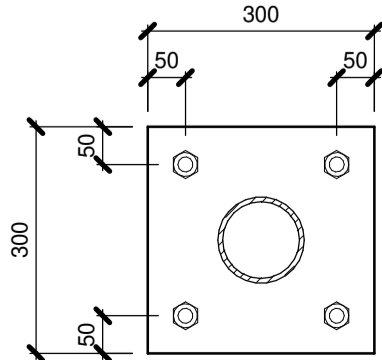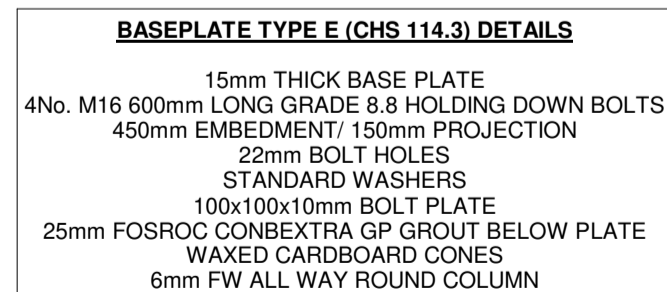

CODE	DESCRIPTION
SHARED (NON-CONTRACTUAL - NOT FOR CONSTRUCTION)	
S1	SUITABLE FOR COORDINATION
S2	SUITABLE FOR INFORMATION
S3	SUITABLE FOR REVIEW AND COMMENT
S4	SUITABLE FOR STAGE REVIEW AND AUTHORIZATION
S5	SUITABLE FOR STAGE REVIEW AND ACCEPTANCE
PUBLISHED (CONTRACTUAL)	
A1	STAGE 1 AUTHORIZED (NOT FOR CONSTRUCTION)
A2	STAGE 2 AUTHORIZED (NOT FOR CONSTRUCTION)
A3	STAGE 3 AUTHORIZED (NOT FOR CONSTRUCTION)
A4	STAGE 4 AUTHORIZED (FOR CONSTRUCTION)
A5	STAGE 5 AUTHORIZED (FINAL DESIGN RECORD)

- NOTES
- THIS DRAWING IS COPYRIGHT AND MAY NOT BE REPRODUCED WITHOUT THE PERMISSION OF MANN WILLIAMS.
  - ALL DRAWINGS ARE TO BE READ IN CONJUNCTION WITH THE PROJECT SPECIFICATION WITH ALL WORKS CARRIED OUT IN ACCORDANCE WITH THE LATEST BRITISH STANDARDS AND CODES OF PRACTICE.
  - ANY AMBIGUITIES OR DISCREPANCIES BETWEEN THIS DRAWING AND ANY OTHER INFORMATION GIVEN ELSEWHERE MUST BE REPORTED TO MANN WILLIAMS FOR CLARIFICATION BEFORE WORK COMMENCES.
  - ALL DIMENSIONS TO BE CHECKED ON SITE AND ANY DISCREPANCIES REPORTED TO THE ENGINEER BEFORE ANY WORK COMMENCES.
  - ONLY FIGURED OR CALCULATED DIMENSIONS SHOULD BE USED AND NO DIMENSIONS IN ANY FORMAT SHOULD BE SCALED.

REV	DESCRIPTION	BY	DATE
P1	PRELIMINARY ISSUE	CN	13.09.2024
P2	PRELIMINARY ISSUE	CN	02.10.2024
P3	TENDER ISSUE	CN	28.10.2024
P4	TENDER ISSUE	CN	29.11.2024

PROJECT  
ST ALDHELM'S  
PARISH HALL  
MALMESBURY

TITLE  
GROUND FLOOR  
DETAILS  
SHEET 1

DRAWN	CHECKED	SIZE	SCALE	DATE	REV	DATE
CN	ZL	A1	1 : 10	SEPT 2024	12349	
S4 STAGE 4 AUTHORIZED (NOT FOR CONSTRUCTION)						
ZONE/SYSTEM	LEVEL	TYPE	ROLE	ORIGINATOR	REVISION	
XX	00	DR	S	MWB		
PROJECT CODE		NUMBER		REVISION		
12349		3011		P4		