


1: 10

1:10

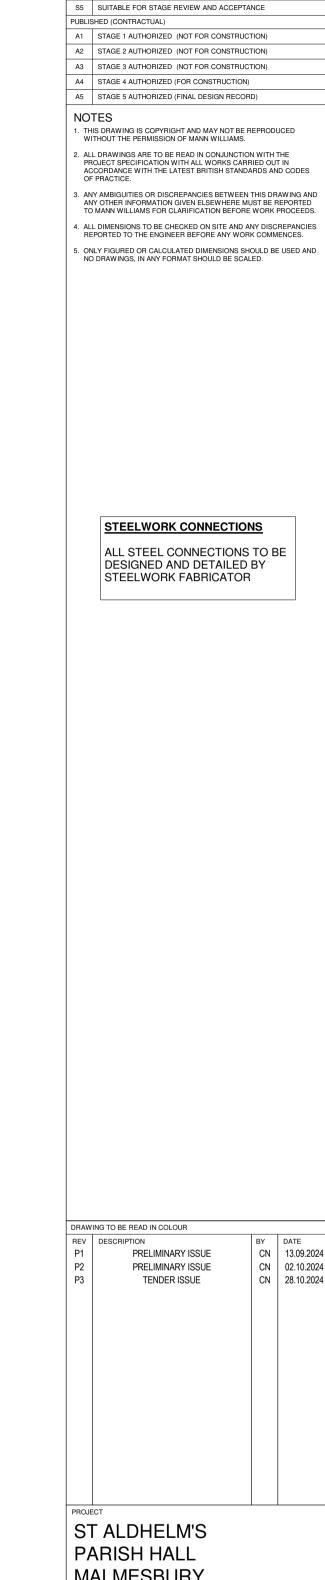

STATUS CODES FOR INFORMATION CONTAINERS WITHIN A COMMON DATA ENVIRONMENT IN ACCORDANCE WITH BS EN ISO 19650-2-2018

SHARED (NON-CONTRACTUAL - NOT FOR CONSTRUCTION)

S4 SUITABLE FOR STAGE REVIEW AND AUTHORIZATION

S1 SUITABLE FOR COORDINATION S2 SUITABLE FOR INFORMATION S3 SUITABLE FOR REVIEW AND COMMENT

BY DATE CN 13.09.2024 CN 02.10.2024 CN 28.10.2024

MALMESBURY

ROOF DETAILS

1 : 10

SHEET 1

MANN WILLIAMS
CONSULTING CIVIL AND
STRUCTURAL ENGINEERS

7 OLD KING STREET QUEEN SQUARE BATH BA1 2JW T 01225 464419 E bath@mannwilliams.co.uk DRAWN CHECKED SIZE SCALE DATE MW JOB No.
CN ZL A1 1:10 SEPT 2024 12349

SUITABILITY STATUS:

S4 STAGE 4 AUTHORIZED (NOT FOR CONSTRUCTION) ZONE/SYSTEM LEVEL TYPE ROLE ORIGINATOR XX 02 DR S MWB

PROJECT CODE NUMBER REVISION P3