
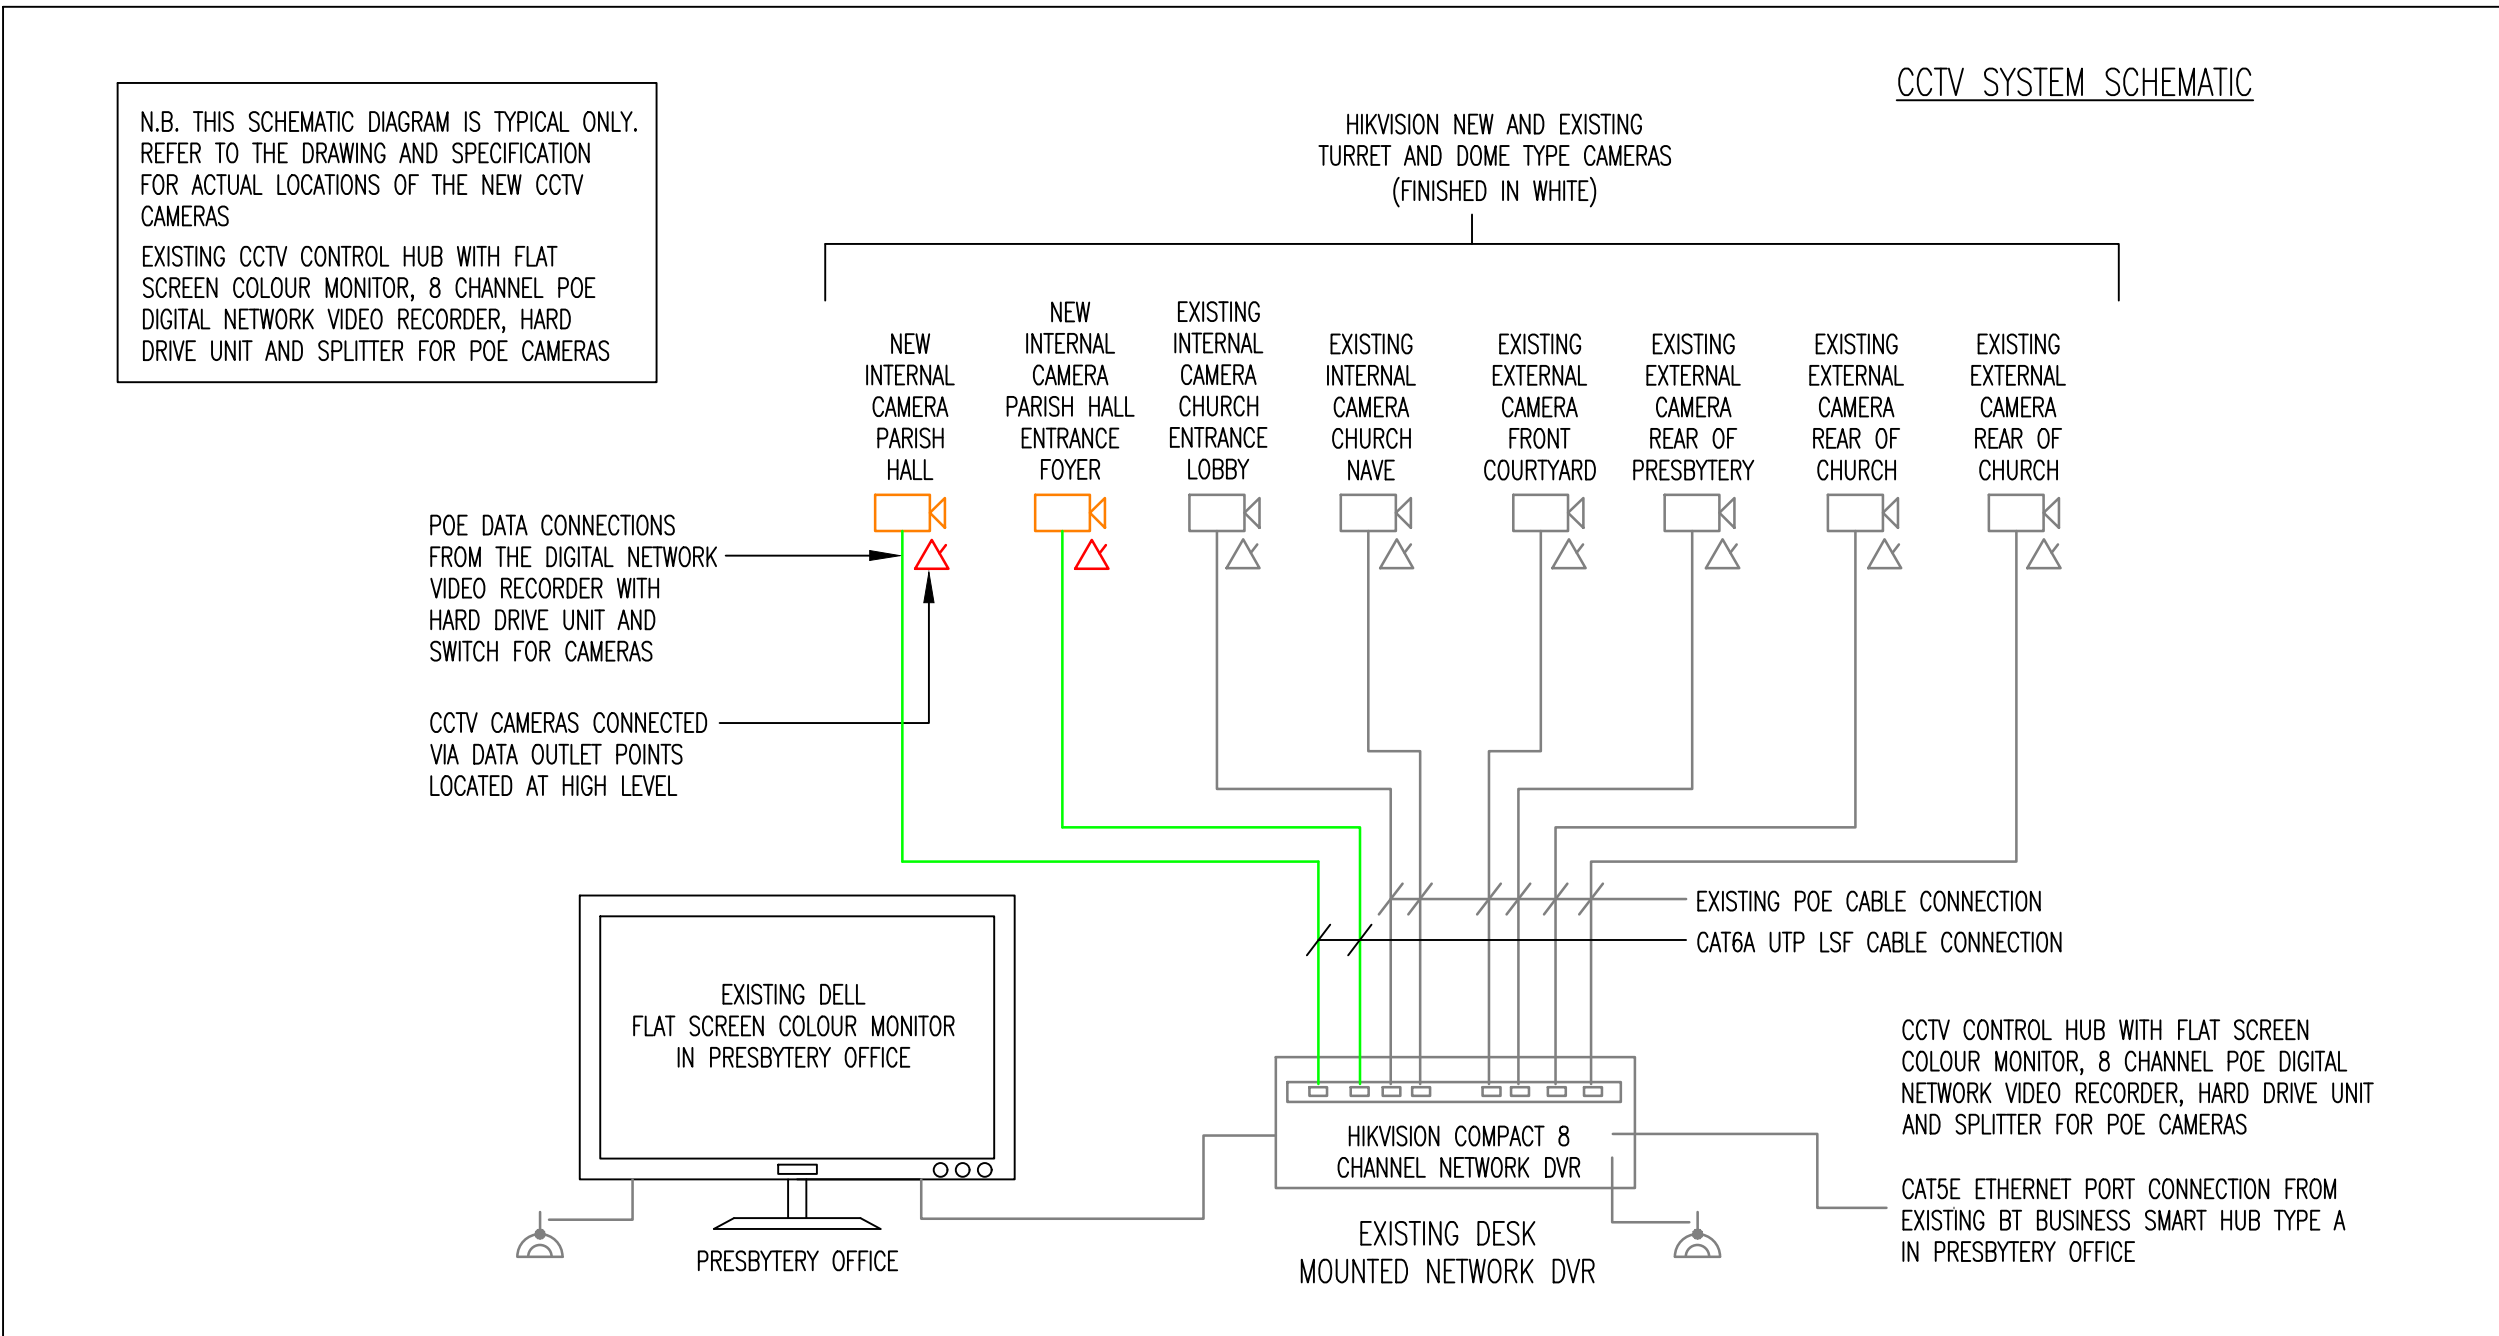
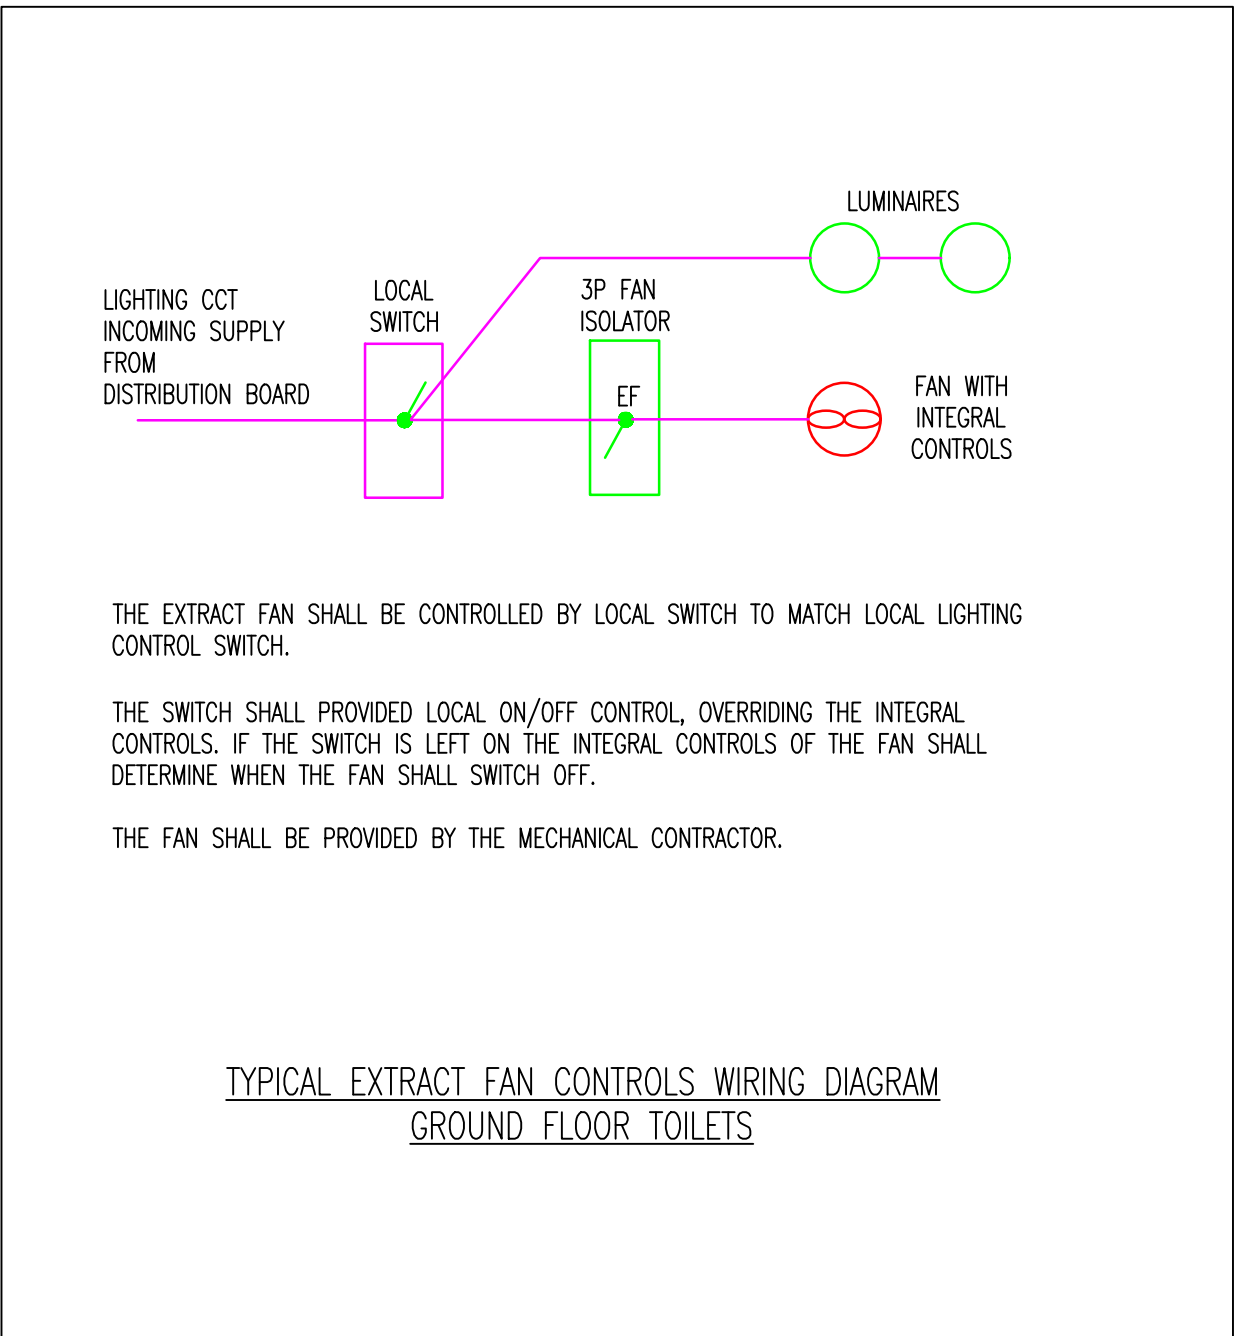
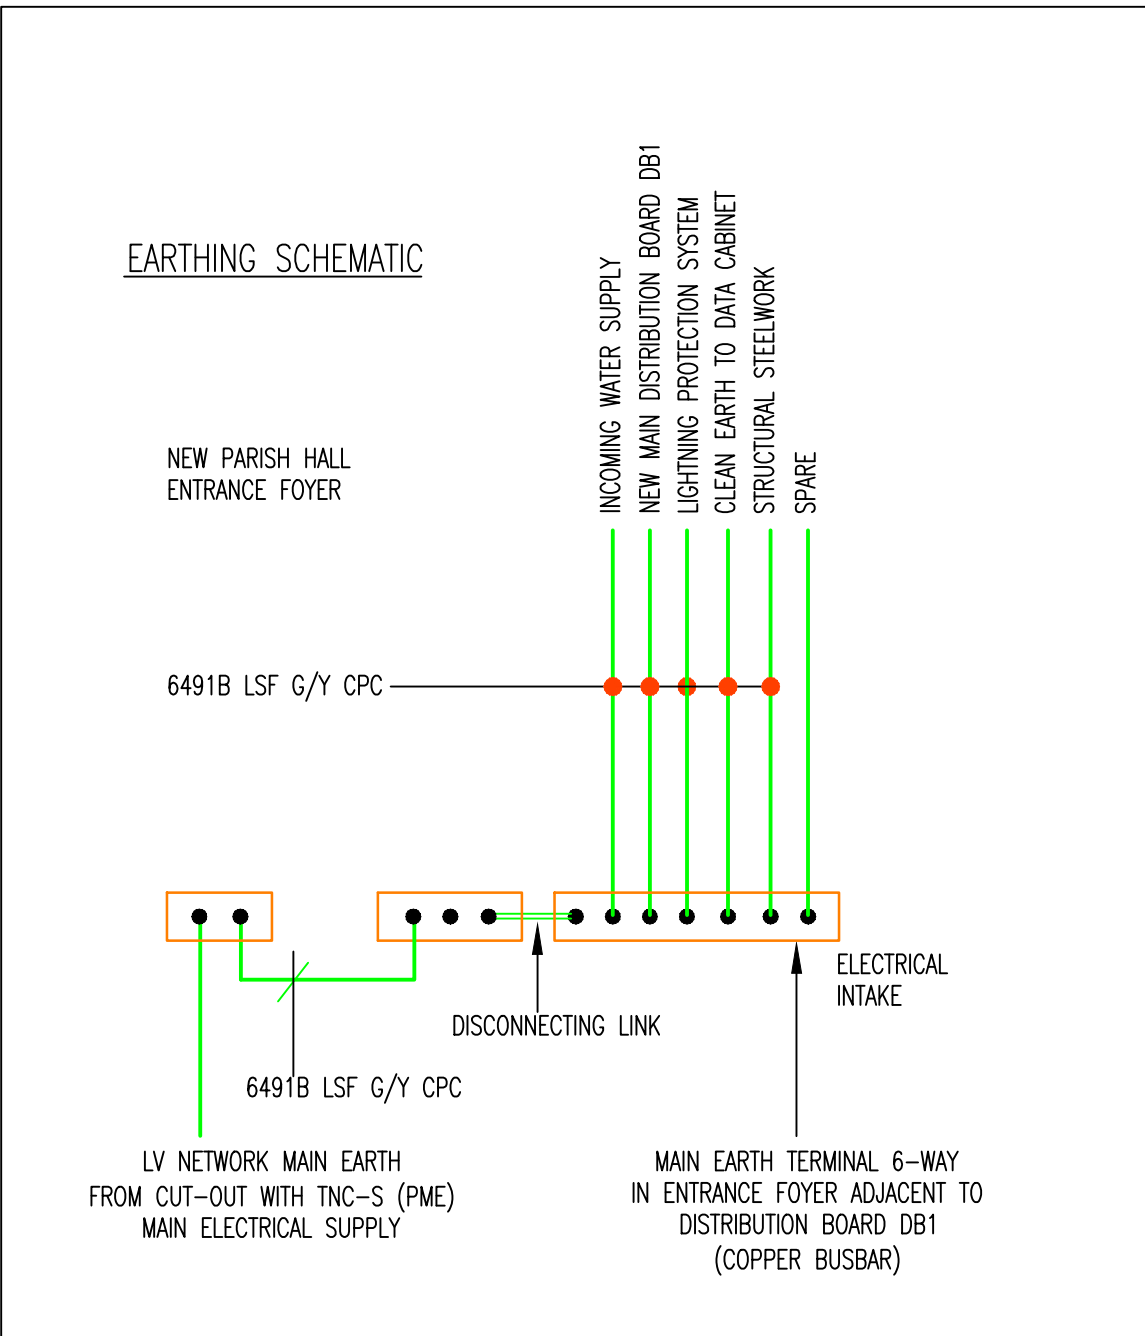
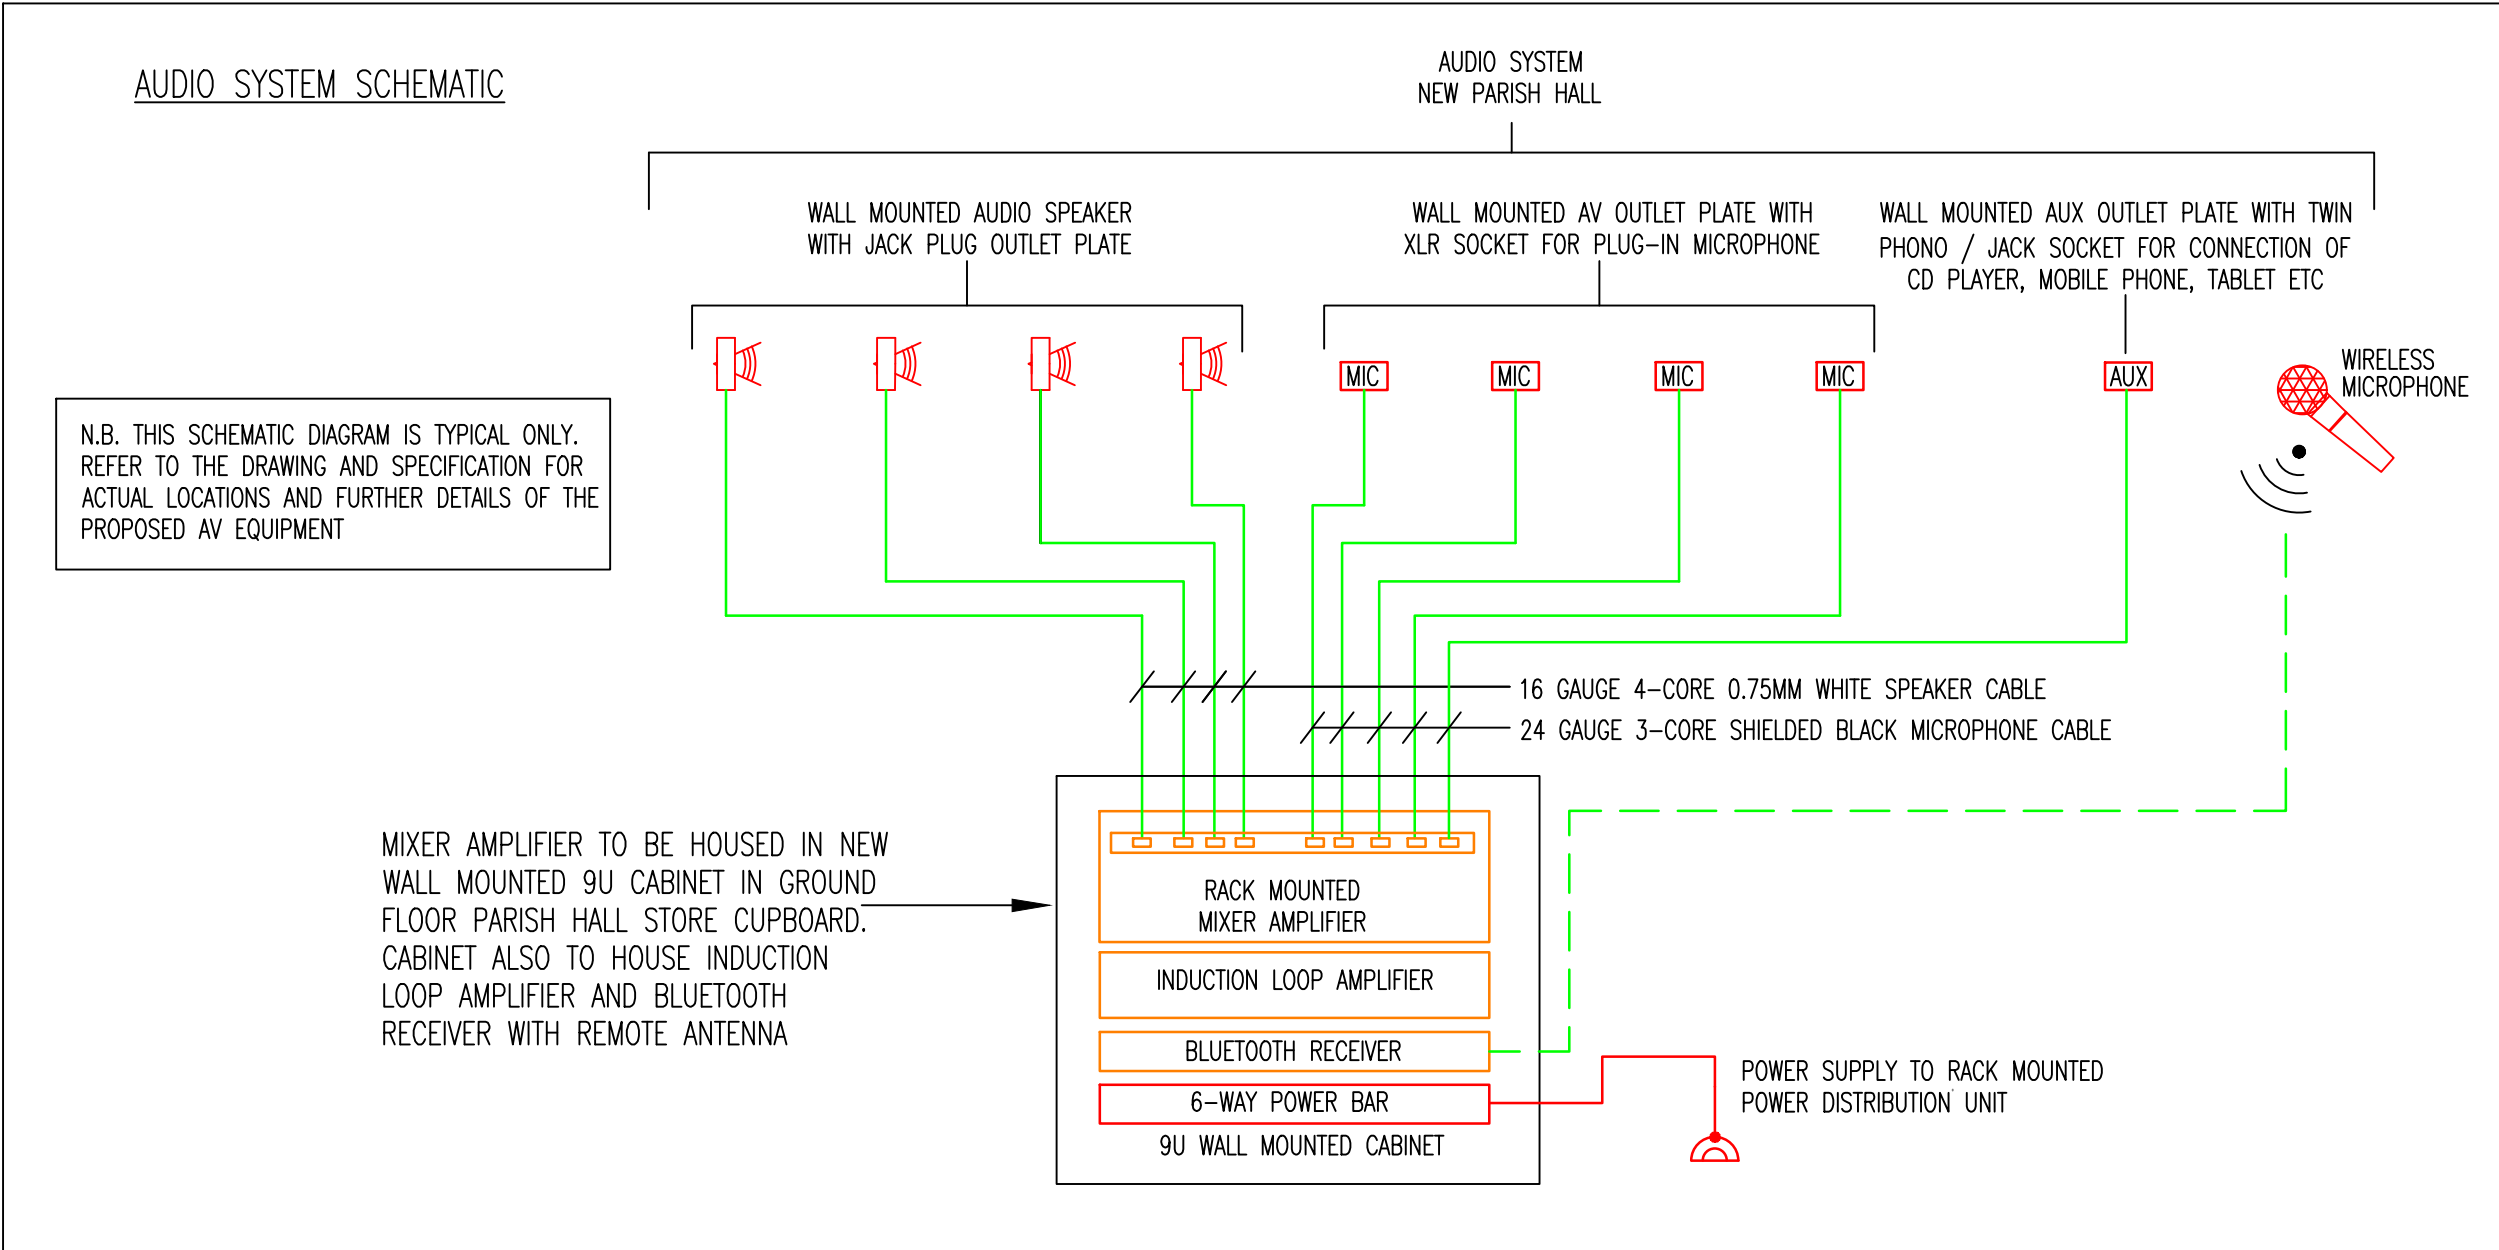


NOTES

1. SCALED INSTALLATION DIMENSIONS MUST NOT BE TAKEN FROM THIS DRAWING.
2. THIS DRAWING MUST BE READ IN CONJUNCTION WITH ALL RELEVANT DRAWINGS, DOCUMENTS AND INFORMATION PREPARED BY THE ARCHITECT AND OTHER CONSULTANTS
3. ANY DISCREPANCY ON THIS DRAWING MUST BE REFERRED TO THE SUPERVISING OFFICER AND CLARIFICATION OBTAINED BEFORE COMMENCEMENT OF WORK.

LEGEND

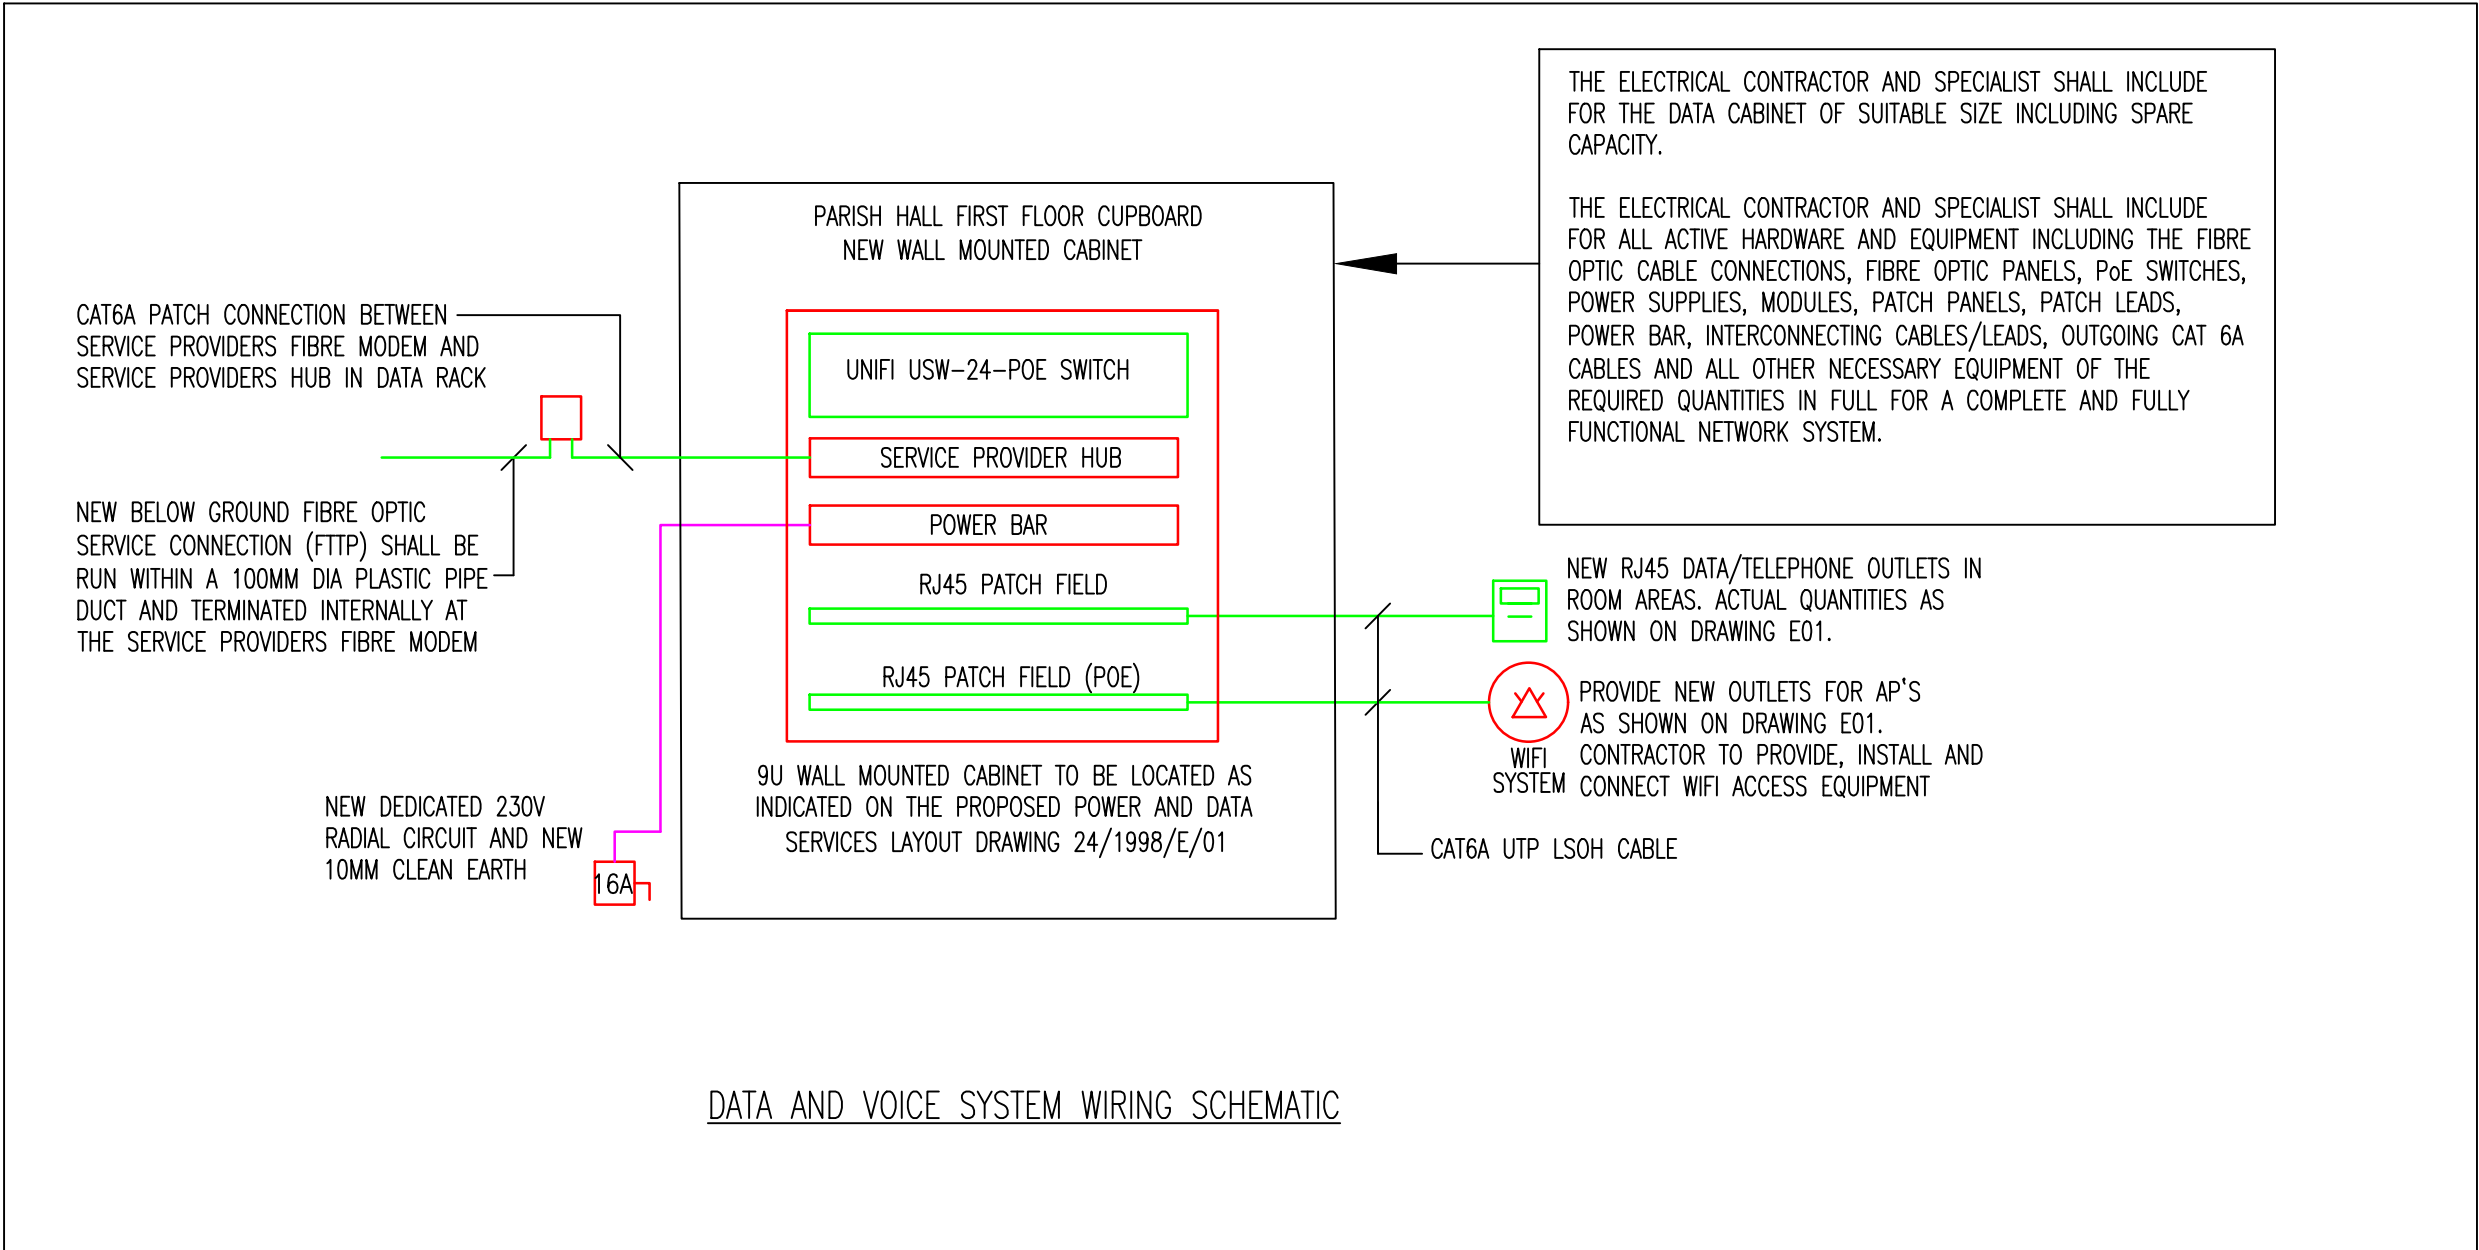

| | | |
|-----|----------|--------------|
| - | 02.10.24 | TENDER ISSUE |
| REV | DATE | NOTES |

PROJECT TITLE
ST ALDHELM'S CHURCH
NEW PARISH HALL
DRAWING TITLE
PROPOSED ELECTRICAL SCHEMATIC LAYOUTS

DRAWING NUMBER
24/1998/E/06

REVISION

BASED ON BUILDING OUTLINE REF:

TENDER ISSUE

bip

THE WELL HOUSE
MANOR COURTYARD
STRATTON-ON-THE-FOSSE
BATH BA3 4QF
01761 239193
mail@bip-uk.com
www.bip-uk.com

DRAWN
APPROVED
DATE
SCALE

PJH
AJC
OCT 2024
@ A1 NTS