



MH 3102 combined
CL 86.337m
IL 84.549m
Depth 1.788m

Permission required for new Surface Water connection from new RWP to existing combined manhole.
Existing MH05 4105 combined
CL 86.258m
IL 85.618m
Depth 0.640m

Key: - View in Colour for clarity



- Site Boundary
- Existing Surface Water Drainage
- Existing Combined Foul and Surface Water Drainage
- New Foul Water Drainage
- New Surface Water Drainage
- Omitted: New Cavity Base Drain to sump and pump as part of waterproofing system.
NB: Allow for 4No. Cavity Base Drain Inspection Ports accessible above skirting level at ground floor.
- New Combined Foul and Surface Water Drainage
- Drainage Access Point
- Drainage no longer required

NOTE: ALL DRAINAGE SHOWN INDICATIVELY. DETAILS OF EXISTING MANHOLES FROM WESSEX WATER NETWORK MAP. EXISTING DRAINAGE TO BE SURVEYED ON SITE BEFORE DESIGN OF PROPOSED DRAINAGE CONFIRMED. ALL SUBJECT TO NECESSARY PERMISSIONS BEING IN PLACE BEFORE COMMENCEMENT OF ANY WORK ON SITE.

CROSS HAYES LANE

Existing MH No. 4104 Surface Water
CL 85.919m
IL 85.049m
Depth 0.870m
Joining combined sewer in Cross Hayes

Direction of next MH mapped along Cross Hayes Lane.
MH 4101 combined
CL 85.165m
IL 82.245m
Depth 2.920m

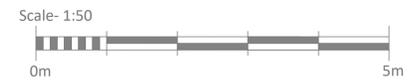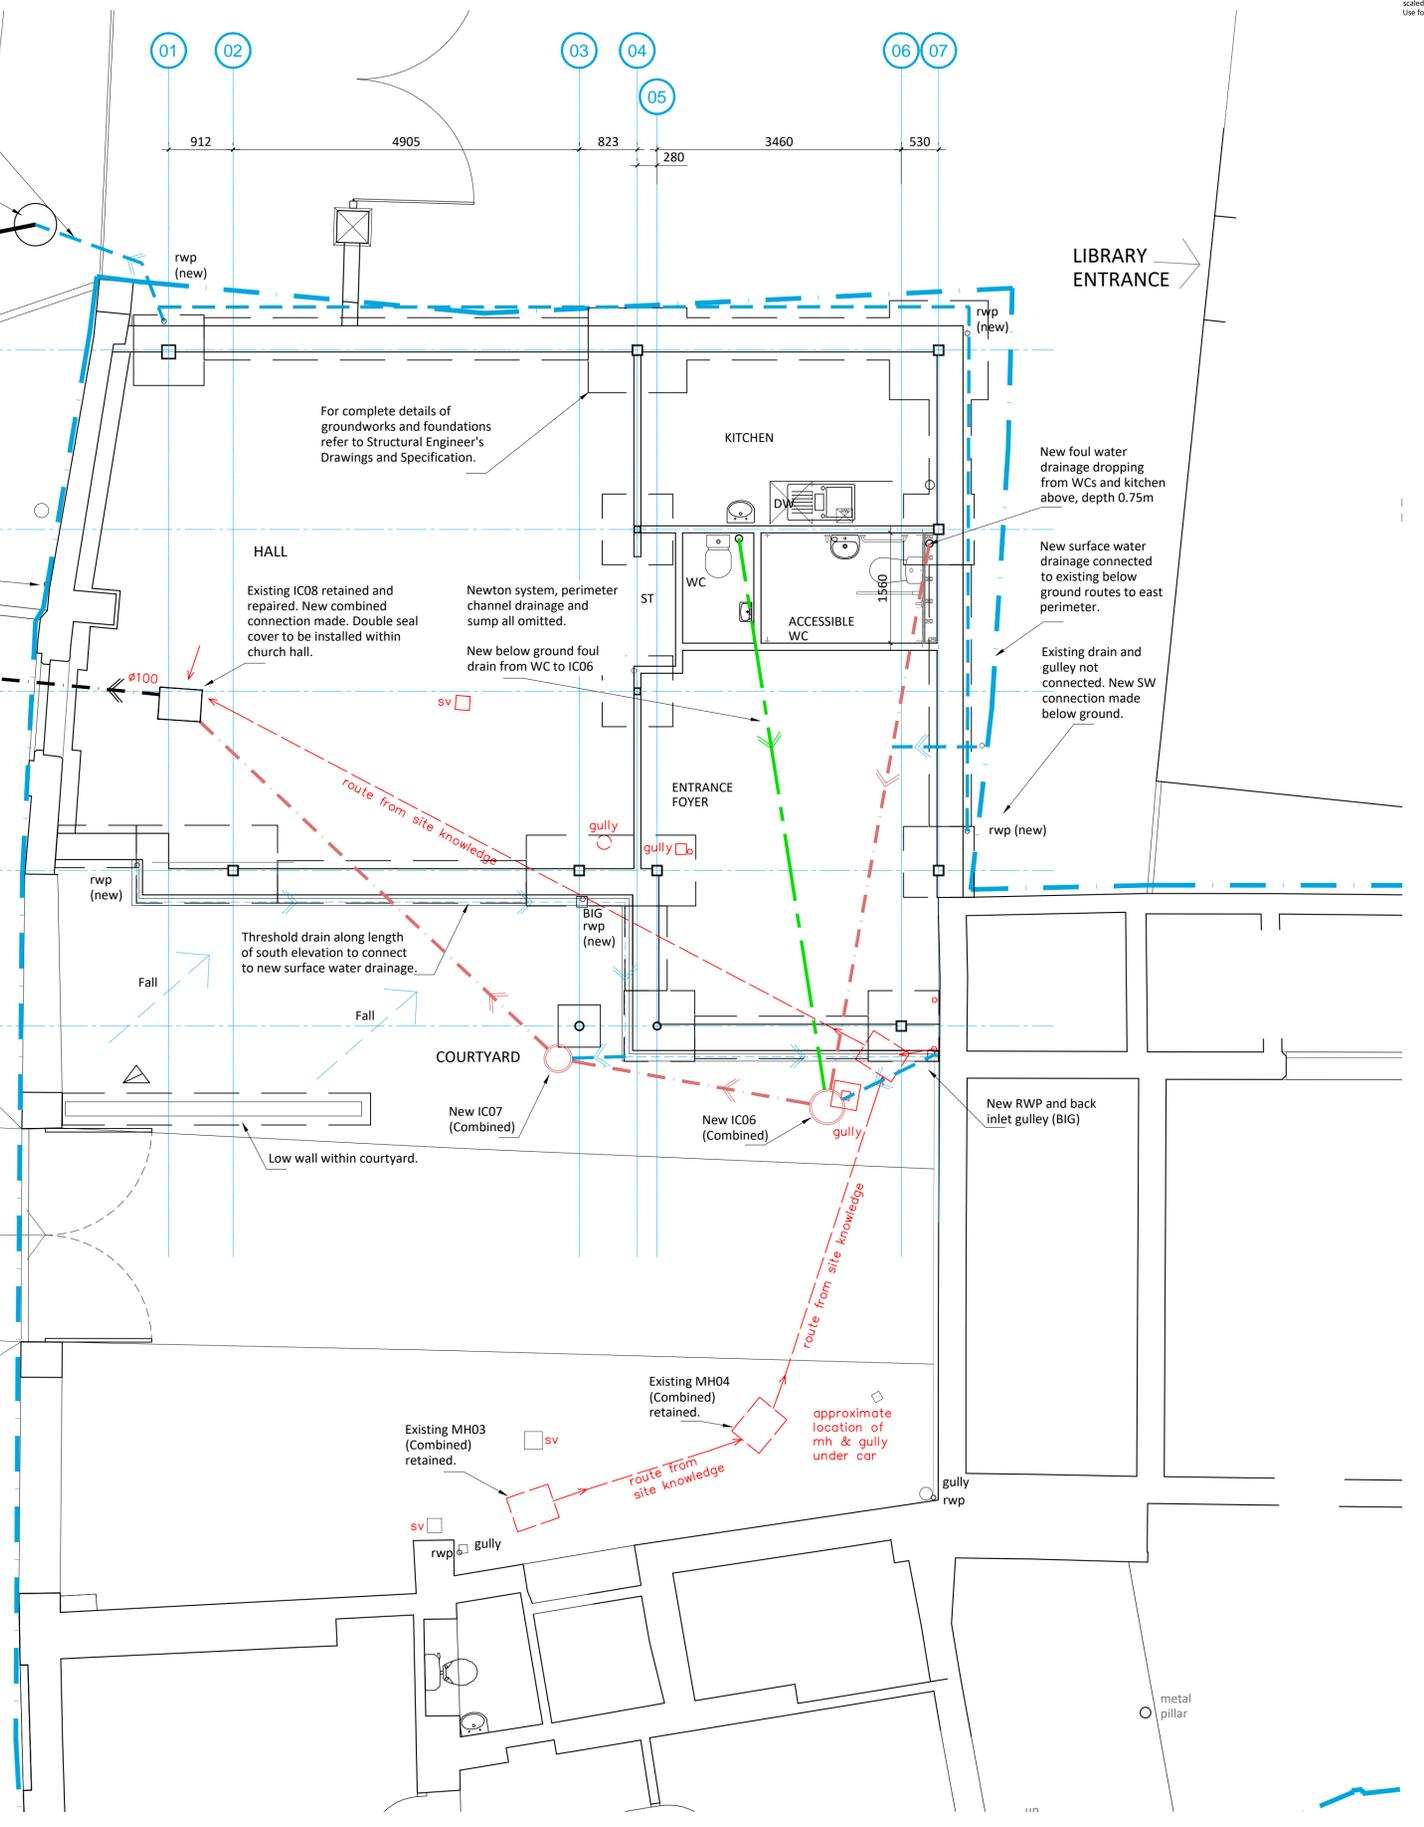

DRAINAGE PLAN - BELOW GROUND