


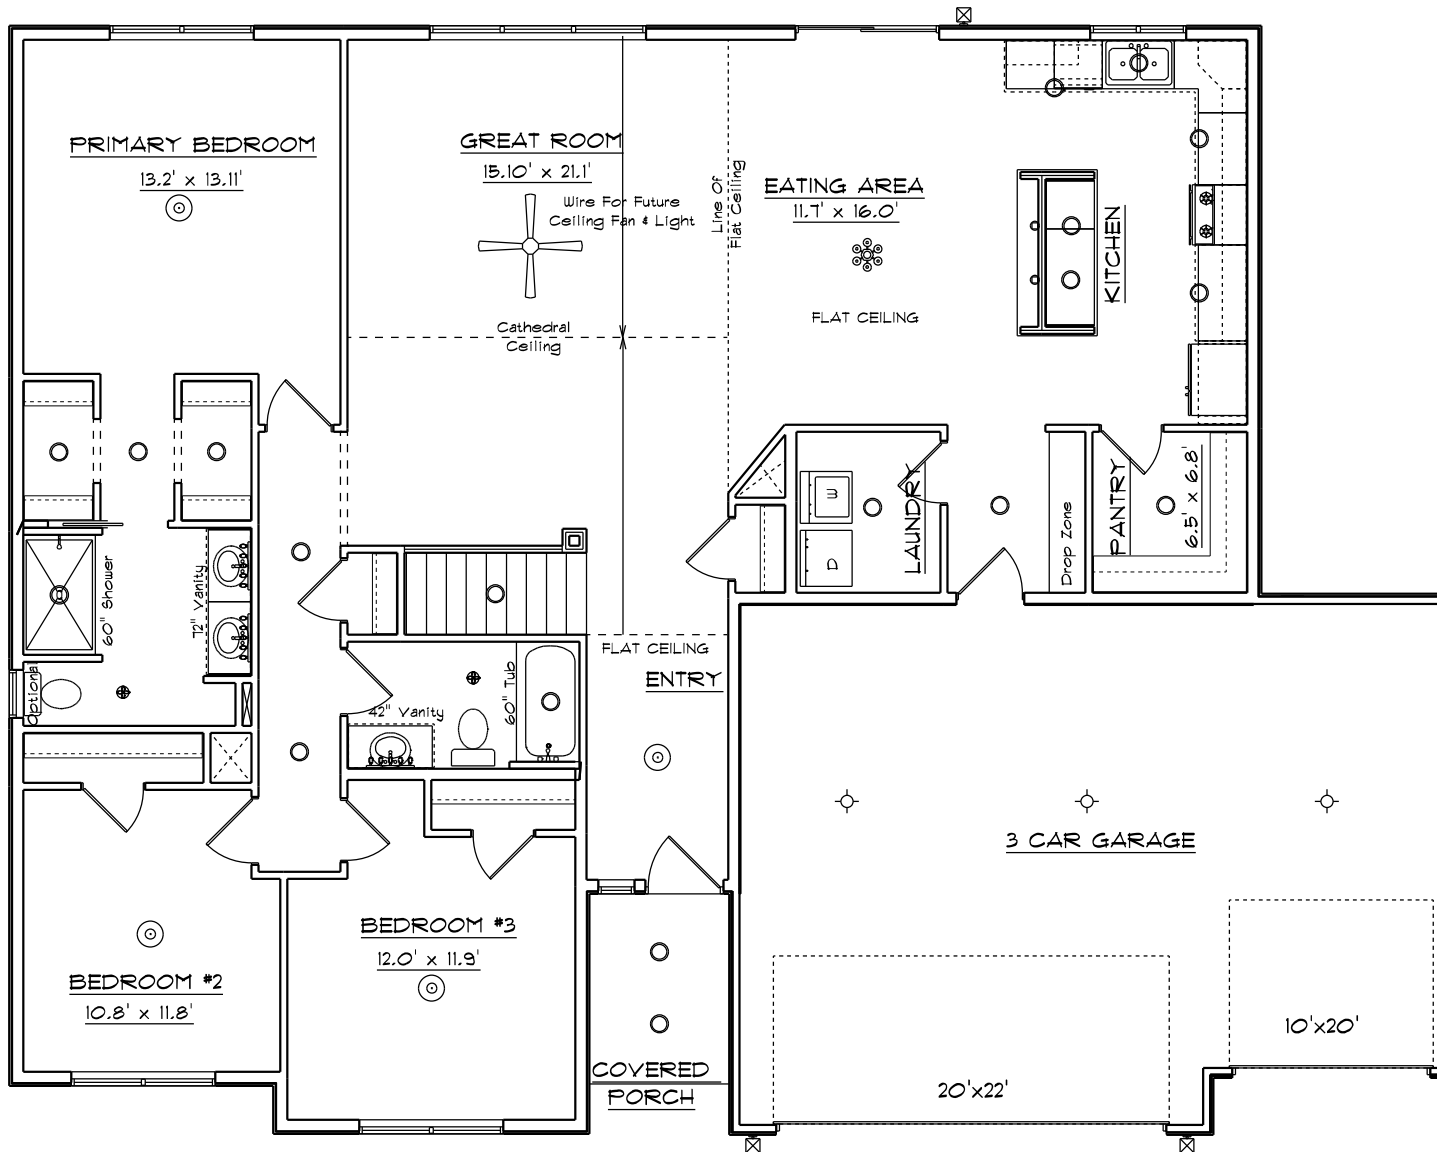

© 2017 New Leaf Homes LLC.

6551 E. Riverside Blvd. Rockford, IL 61114 815-904-6006	August 15, 2025	1825 Great Room A,B,C Elevation 3-Car Garage Construction Plan	
	SCALE: 1/8" = 1'-0"		
	APPROVED		