


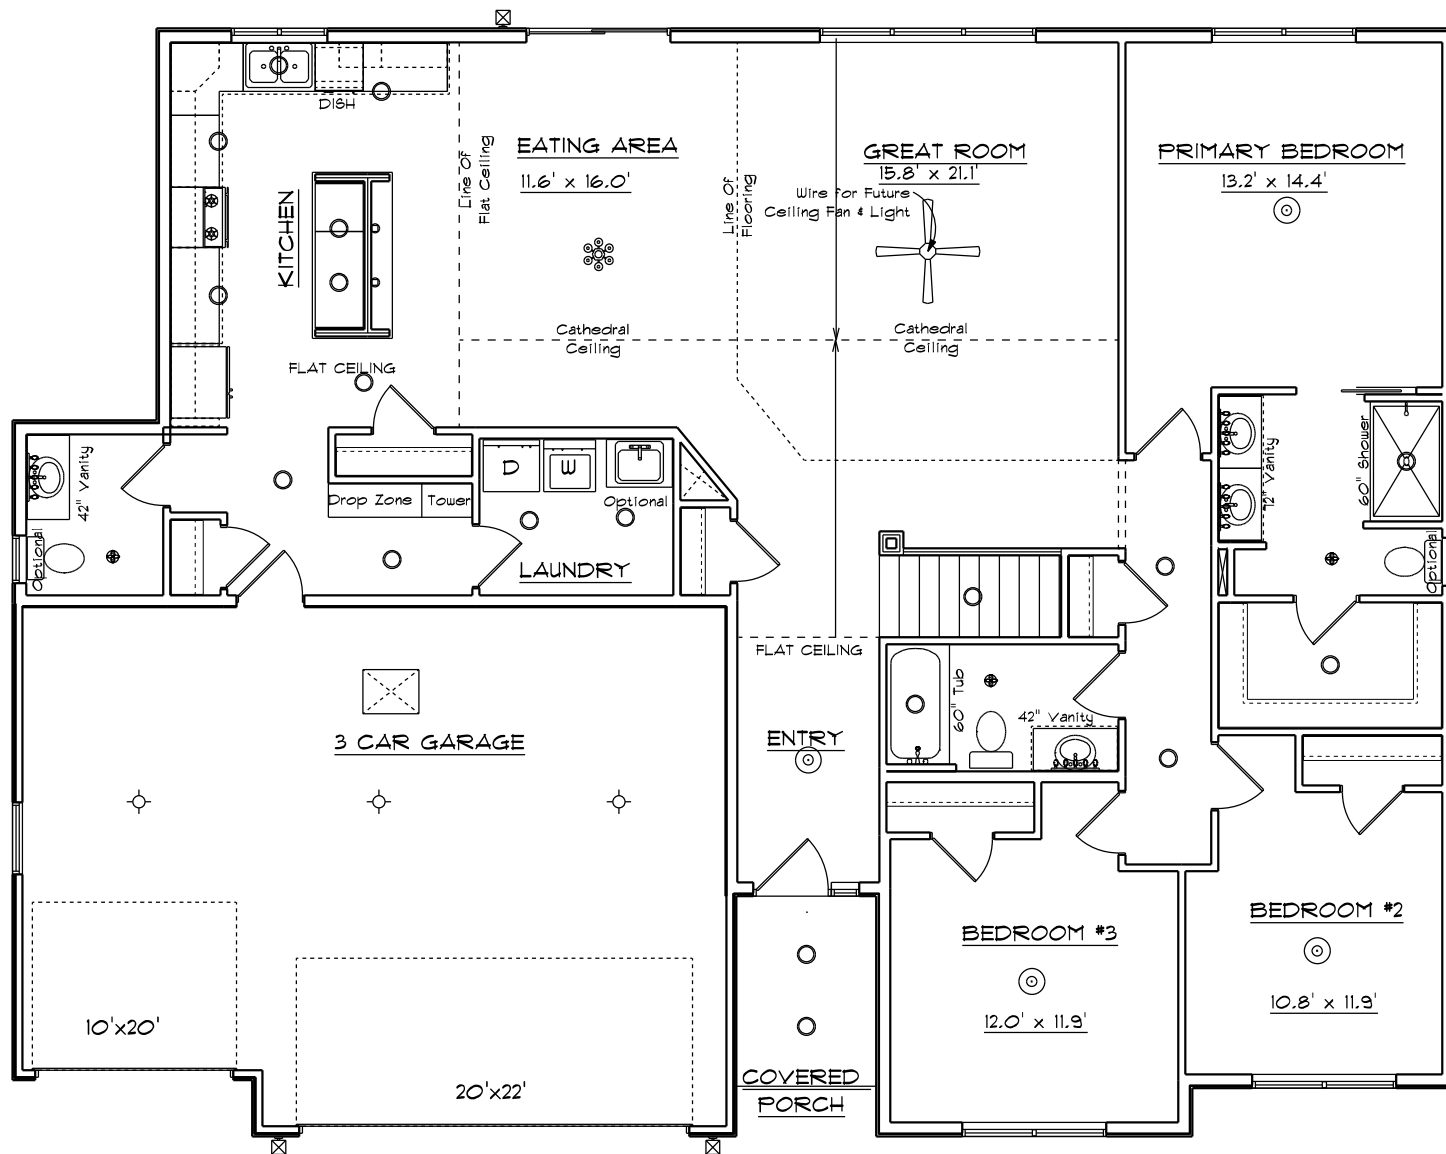

© 2017 New Leaf Homes LLC.

August 15, 2025

SCALE: 1/8" = 1'-0"

APPROVED

1922-Great Room
 B,C,D,E Elevation
 3-Car Garage
 Construction Plan

6551 E. Riverside Blvd.
 Rockford, IL 61114
 815-904-6006