


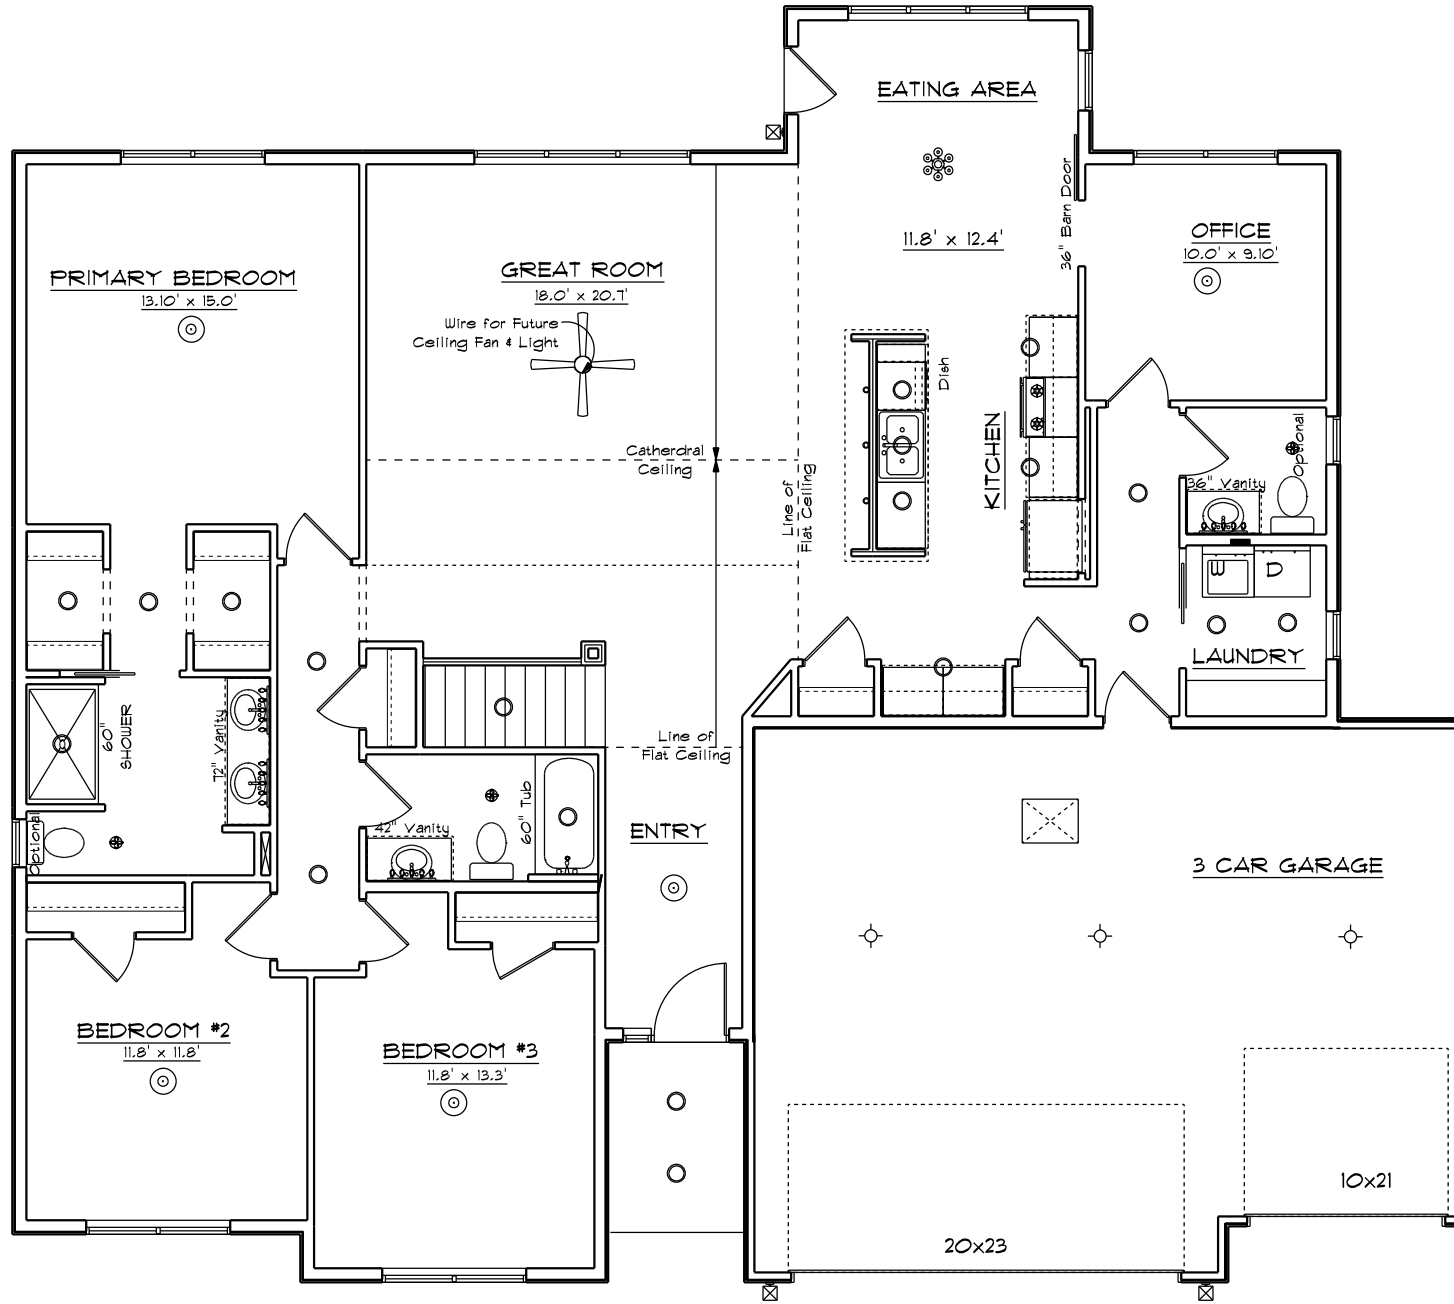

© 2017 New Leaf Homes LLC.

	6551 E. Riverside Blvd. Rockford, IL 61114 815-904-6006	August 29, 2025 SCALE: 1/8" = 1'-0" APPROVED	2018 Ranch A,B,C,D Elevation 3-Car Garage Construction Plan
--	---	--	--