


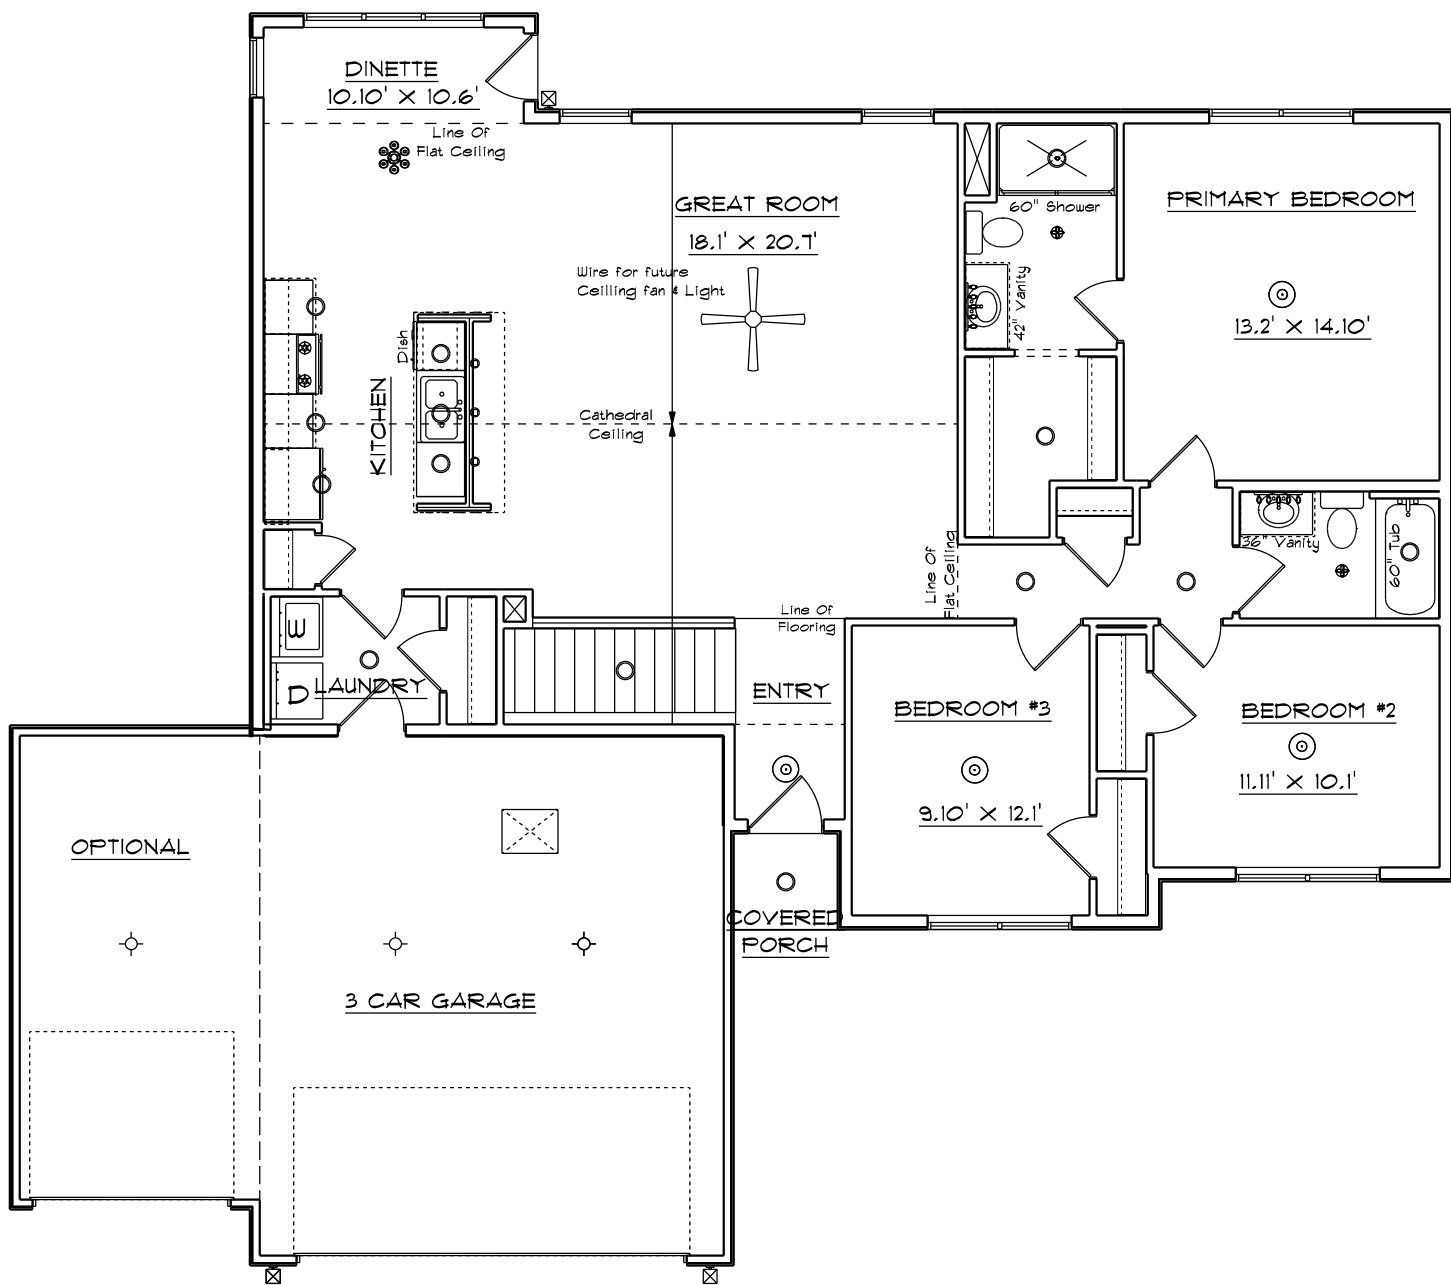

ORIGINAL 1545 SQ. FT.

© 2017 New Leaf Homes LLC.

1545-Great Room
E,F Elevation
3-Car Garage
Construction Plan

August 06, 2025

SCALE: 1/8" = 1'-0"

APPROVED

6551 E. Riverside Blvd.
Rockford, IL 61114
815-904-6006