


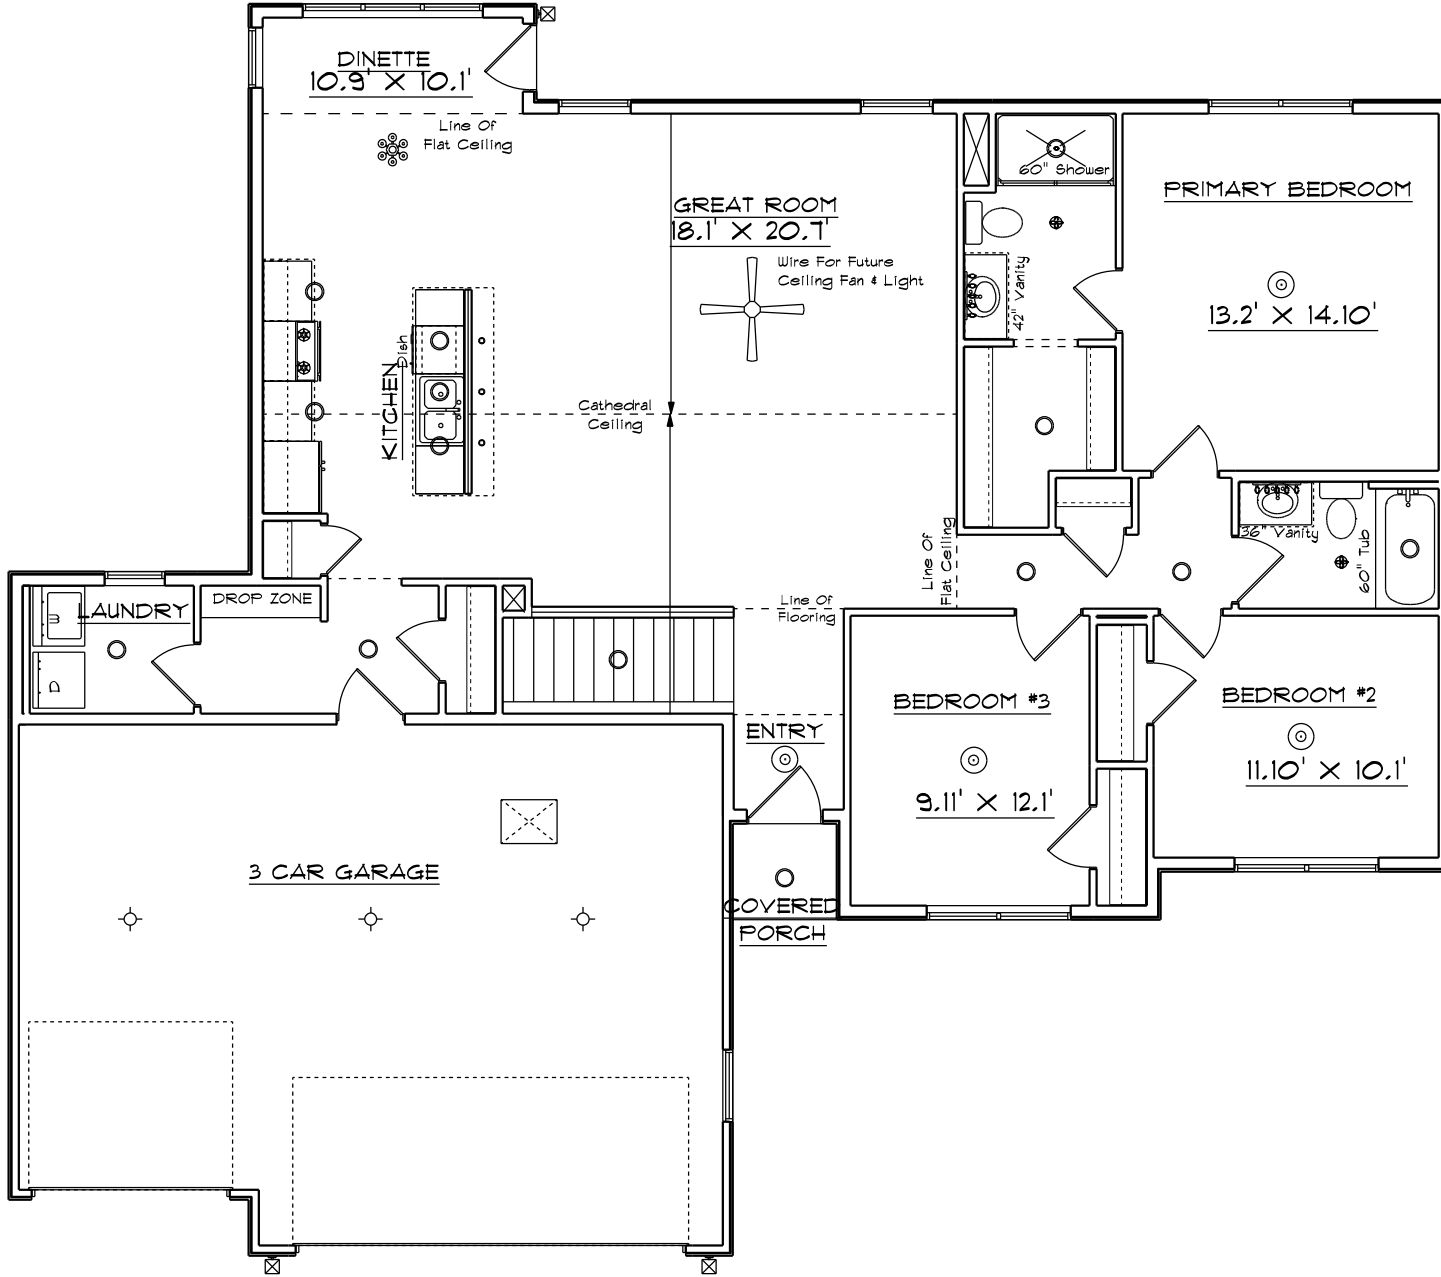

© 2017 New Leaf Homes LLC.

6551 E. Riverside Blvd. Rockford, IL 61114 815-904-6006	August 06, 2025	1611-Great Room A Elevation 3-Car Garage Construction Plan
	SCALE: 1/8" = 1'-0"	
	APPROVED	