




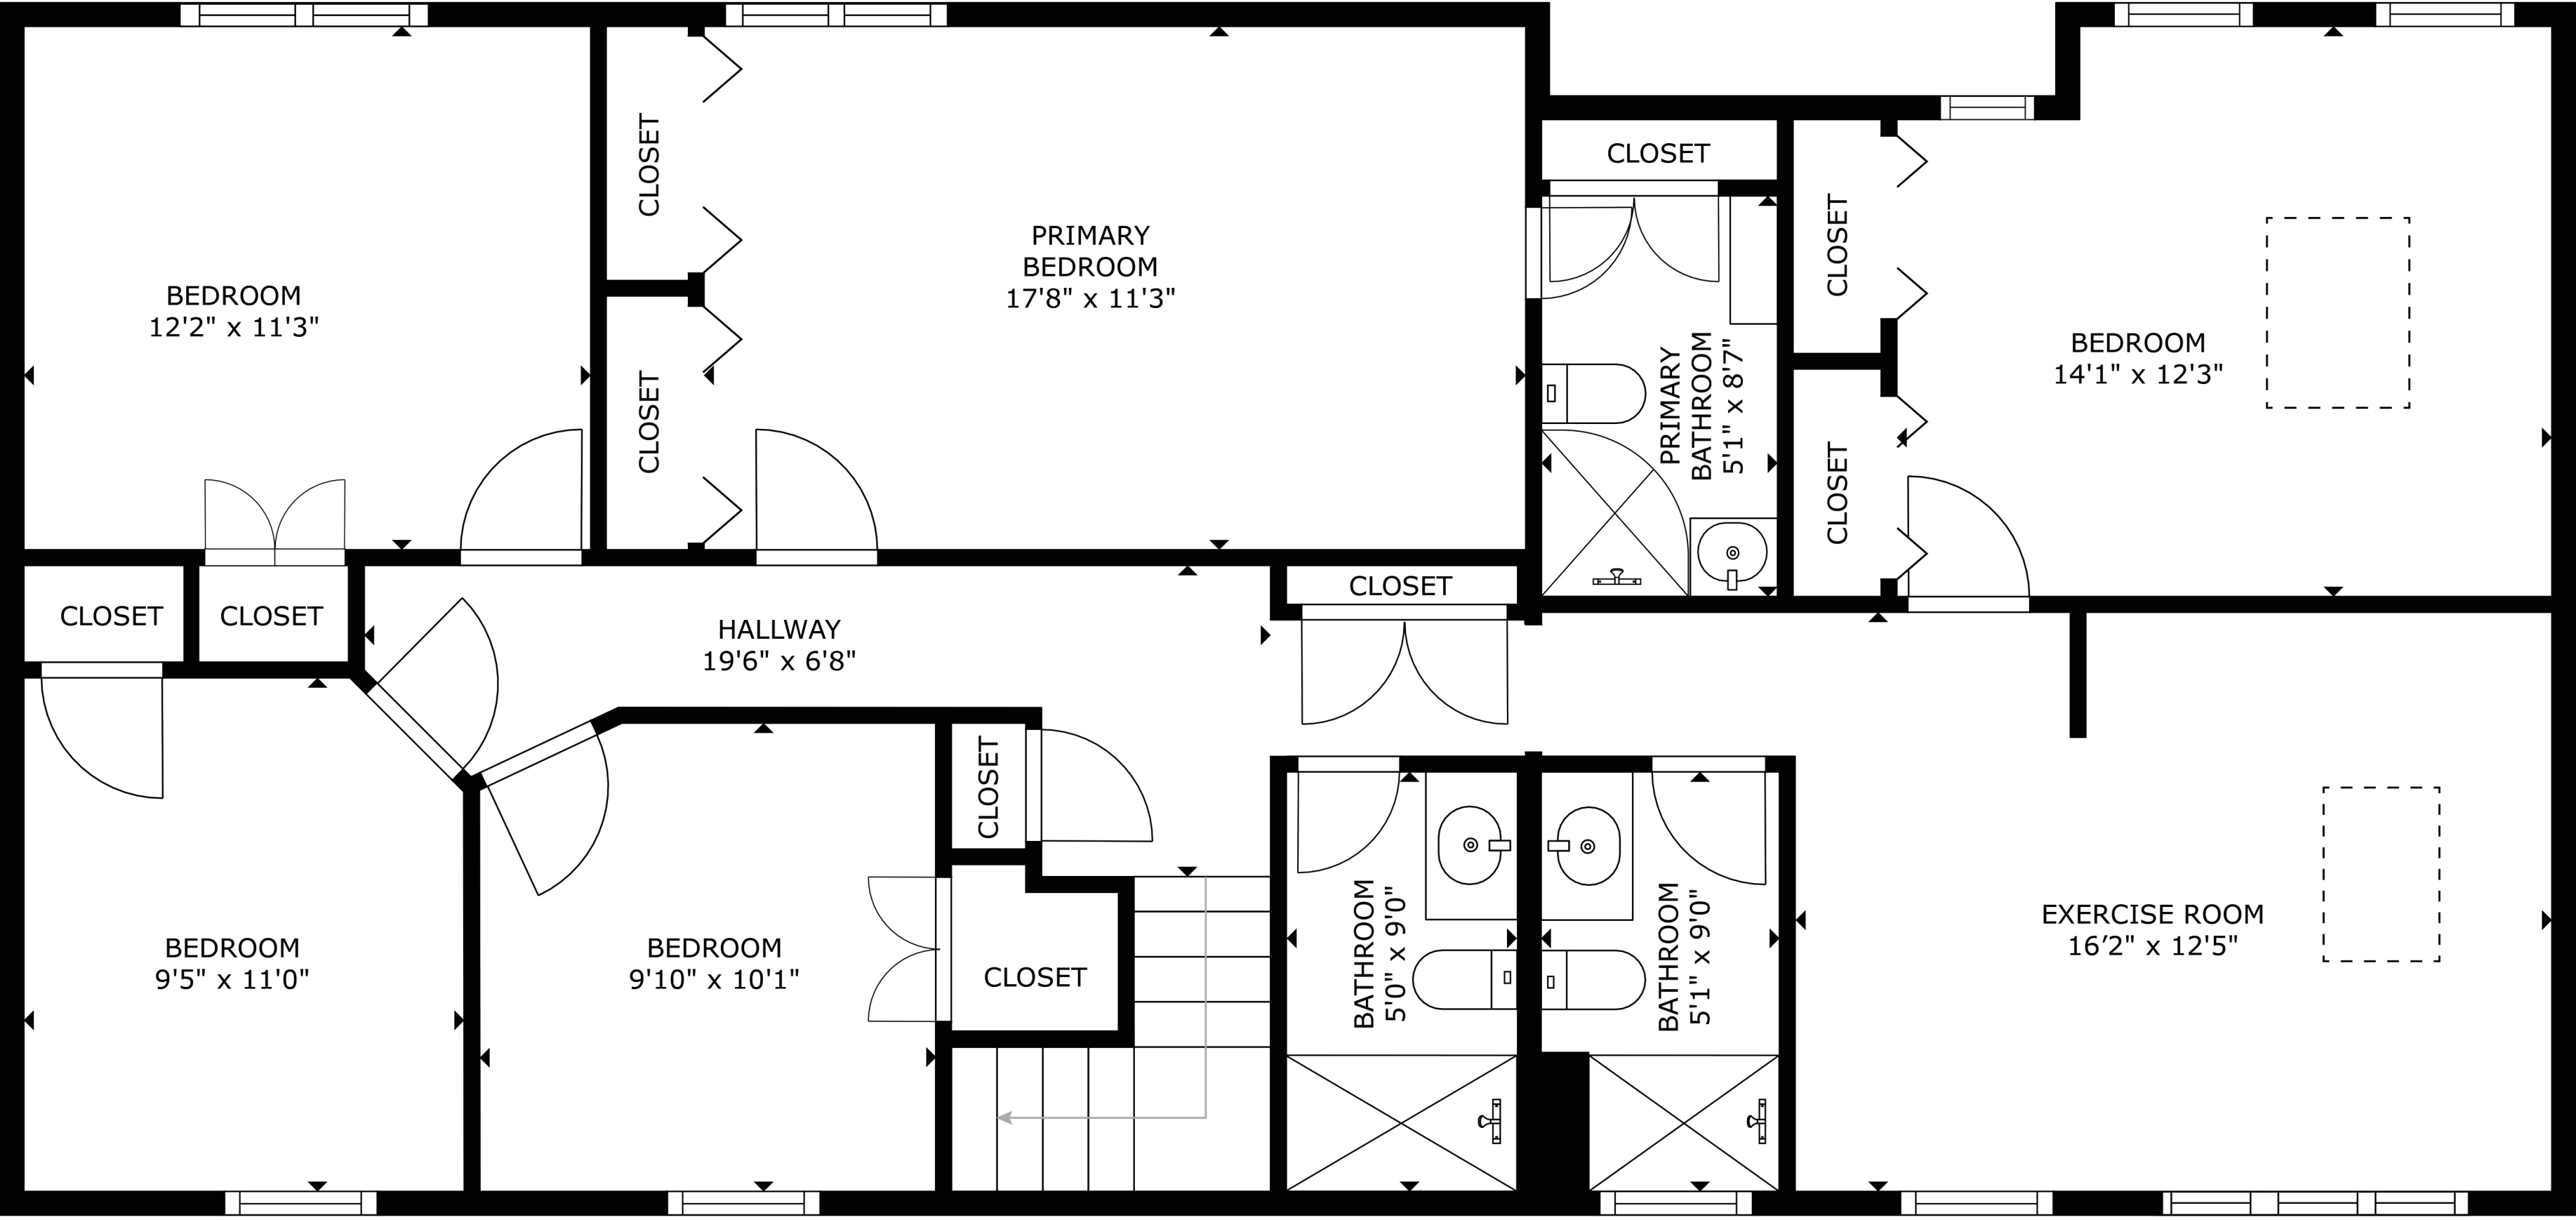

SECOND FLOOR

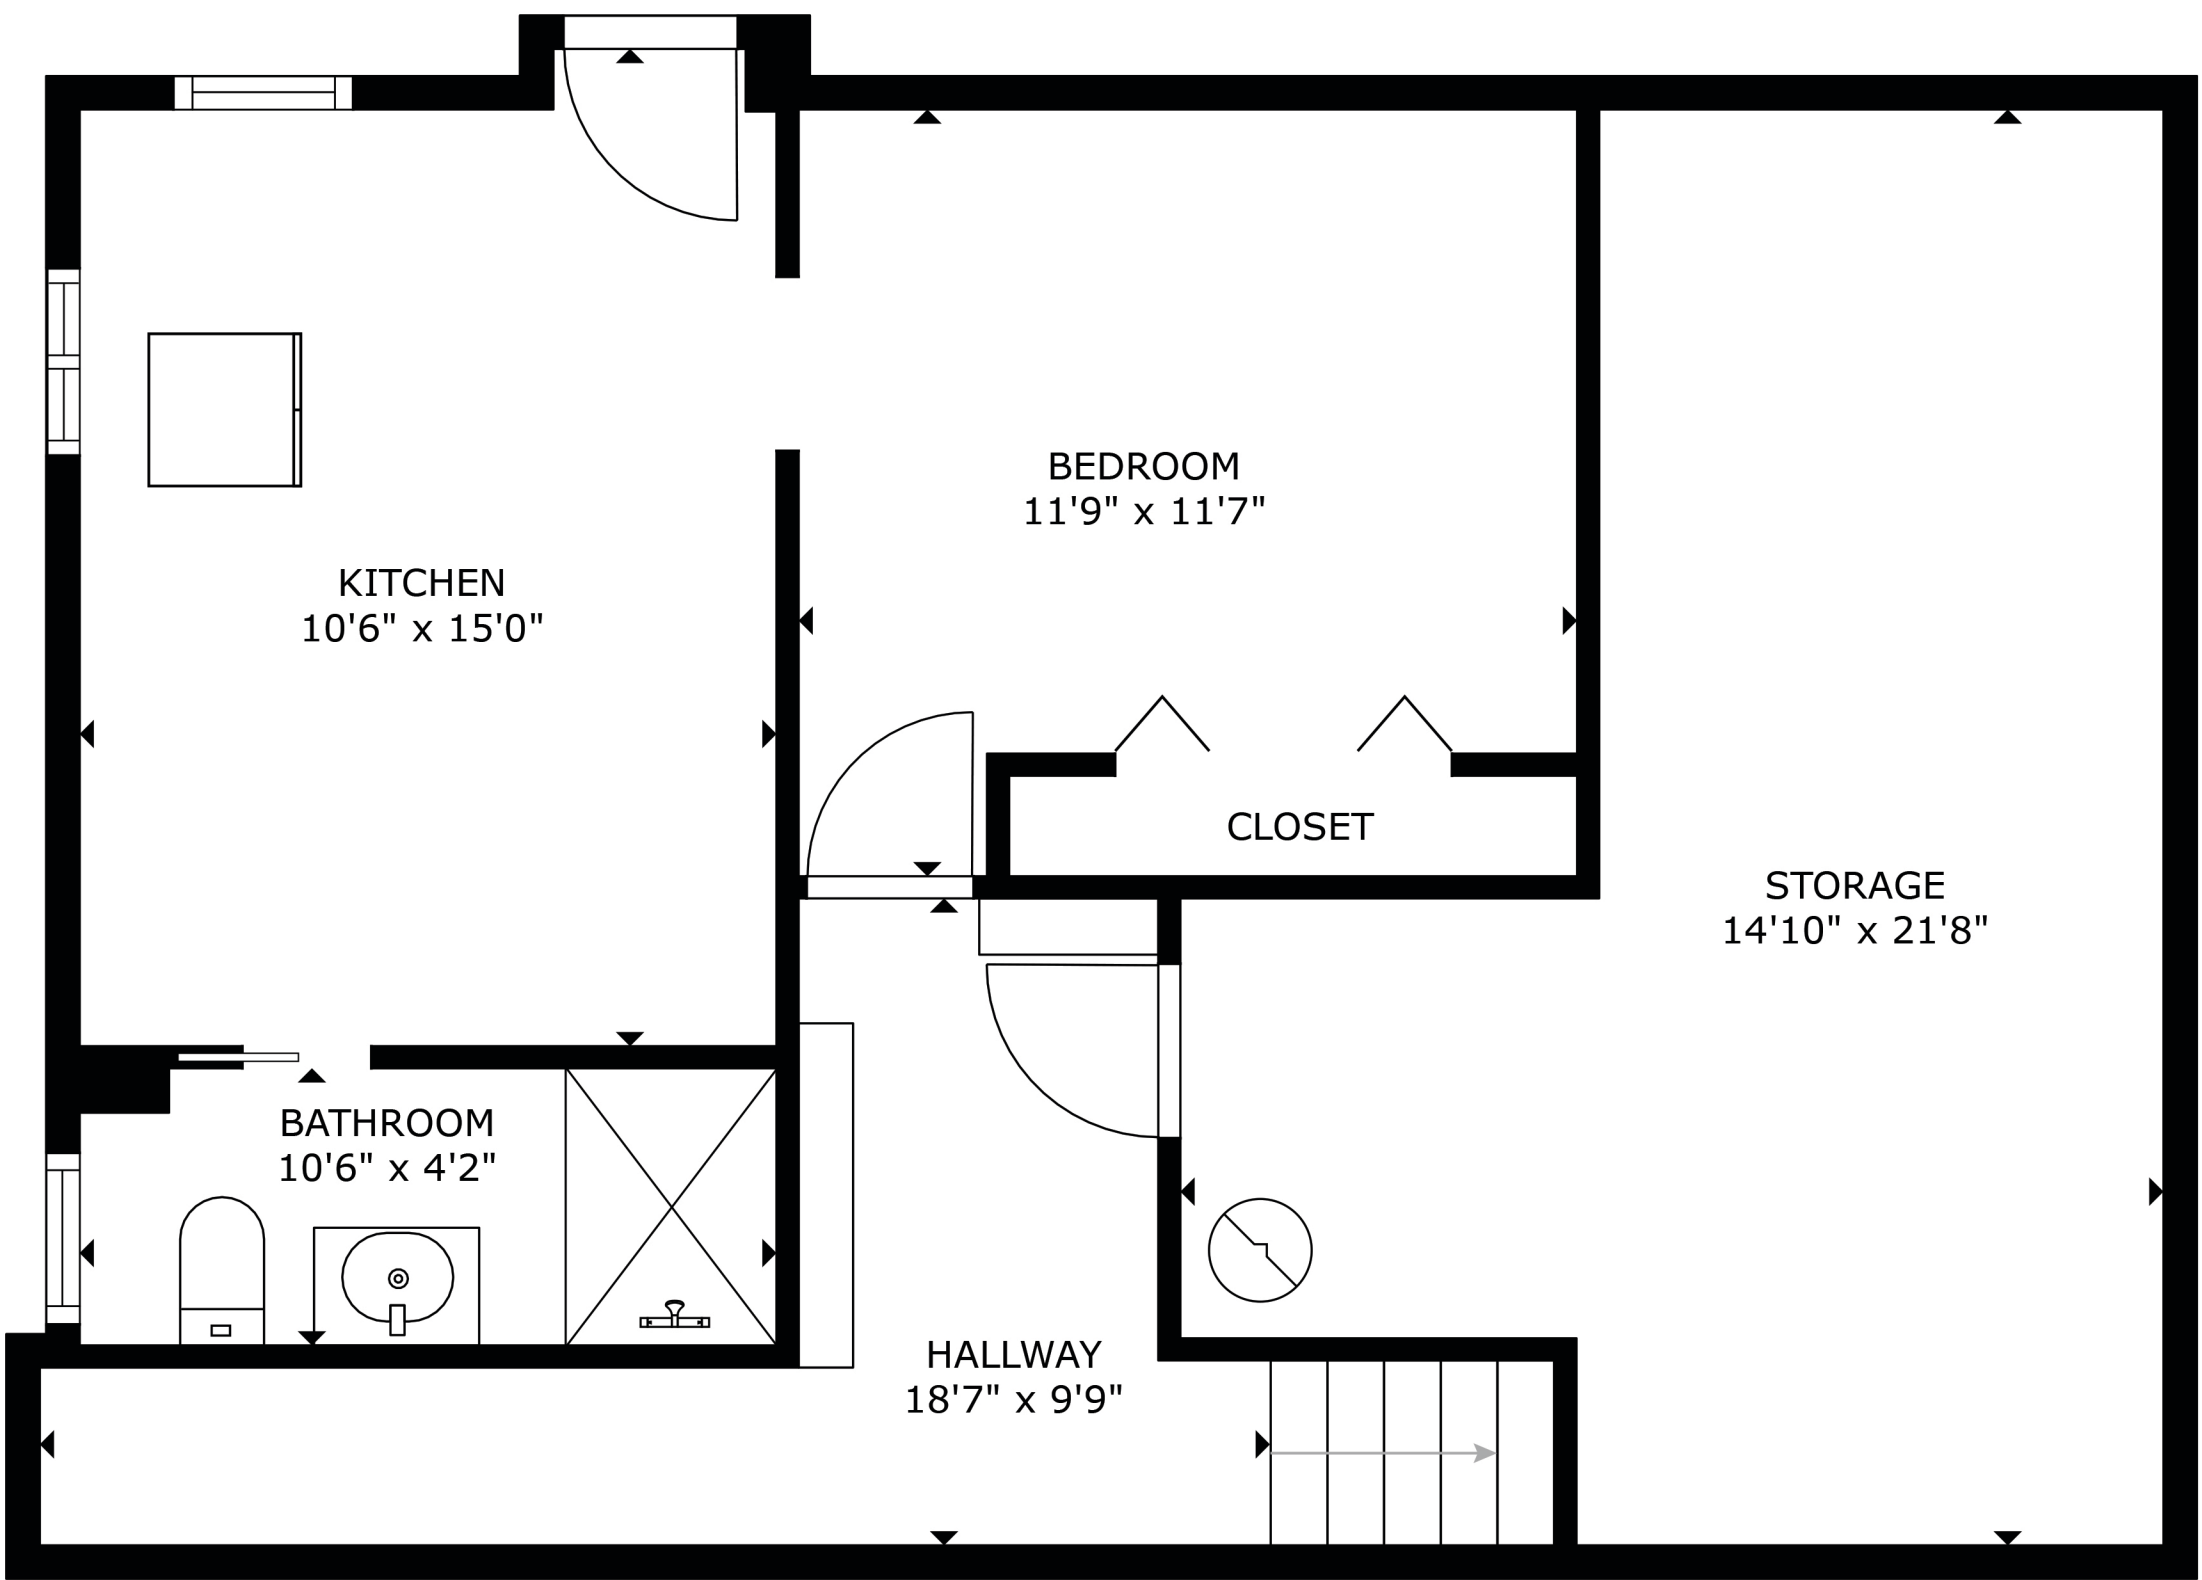

BASEMENT

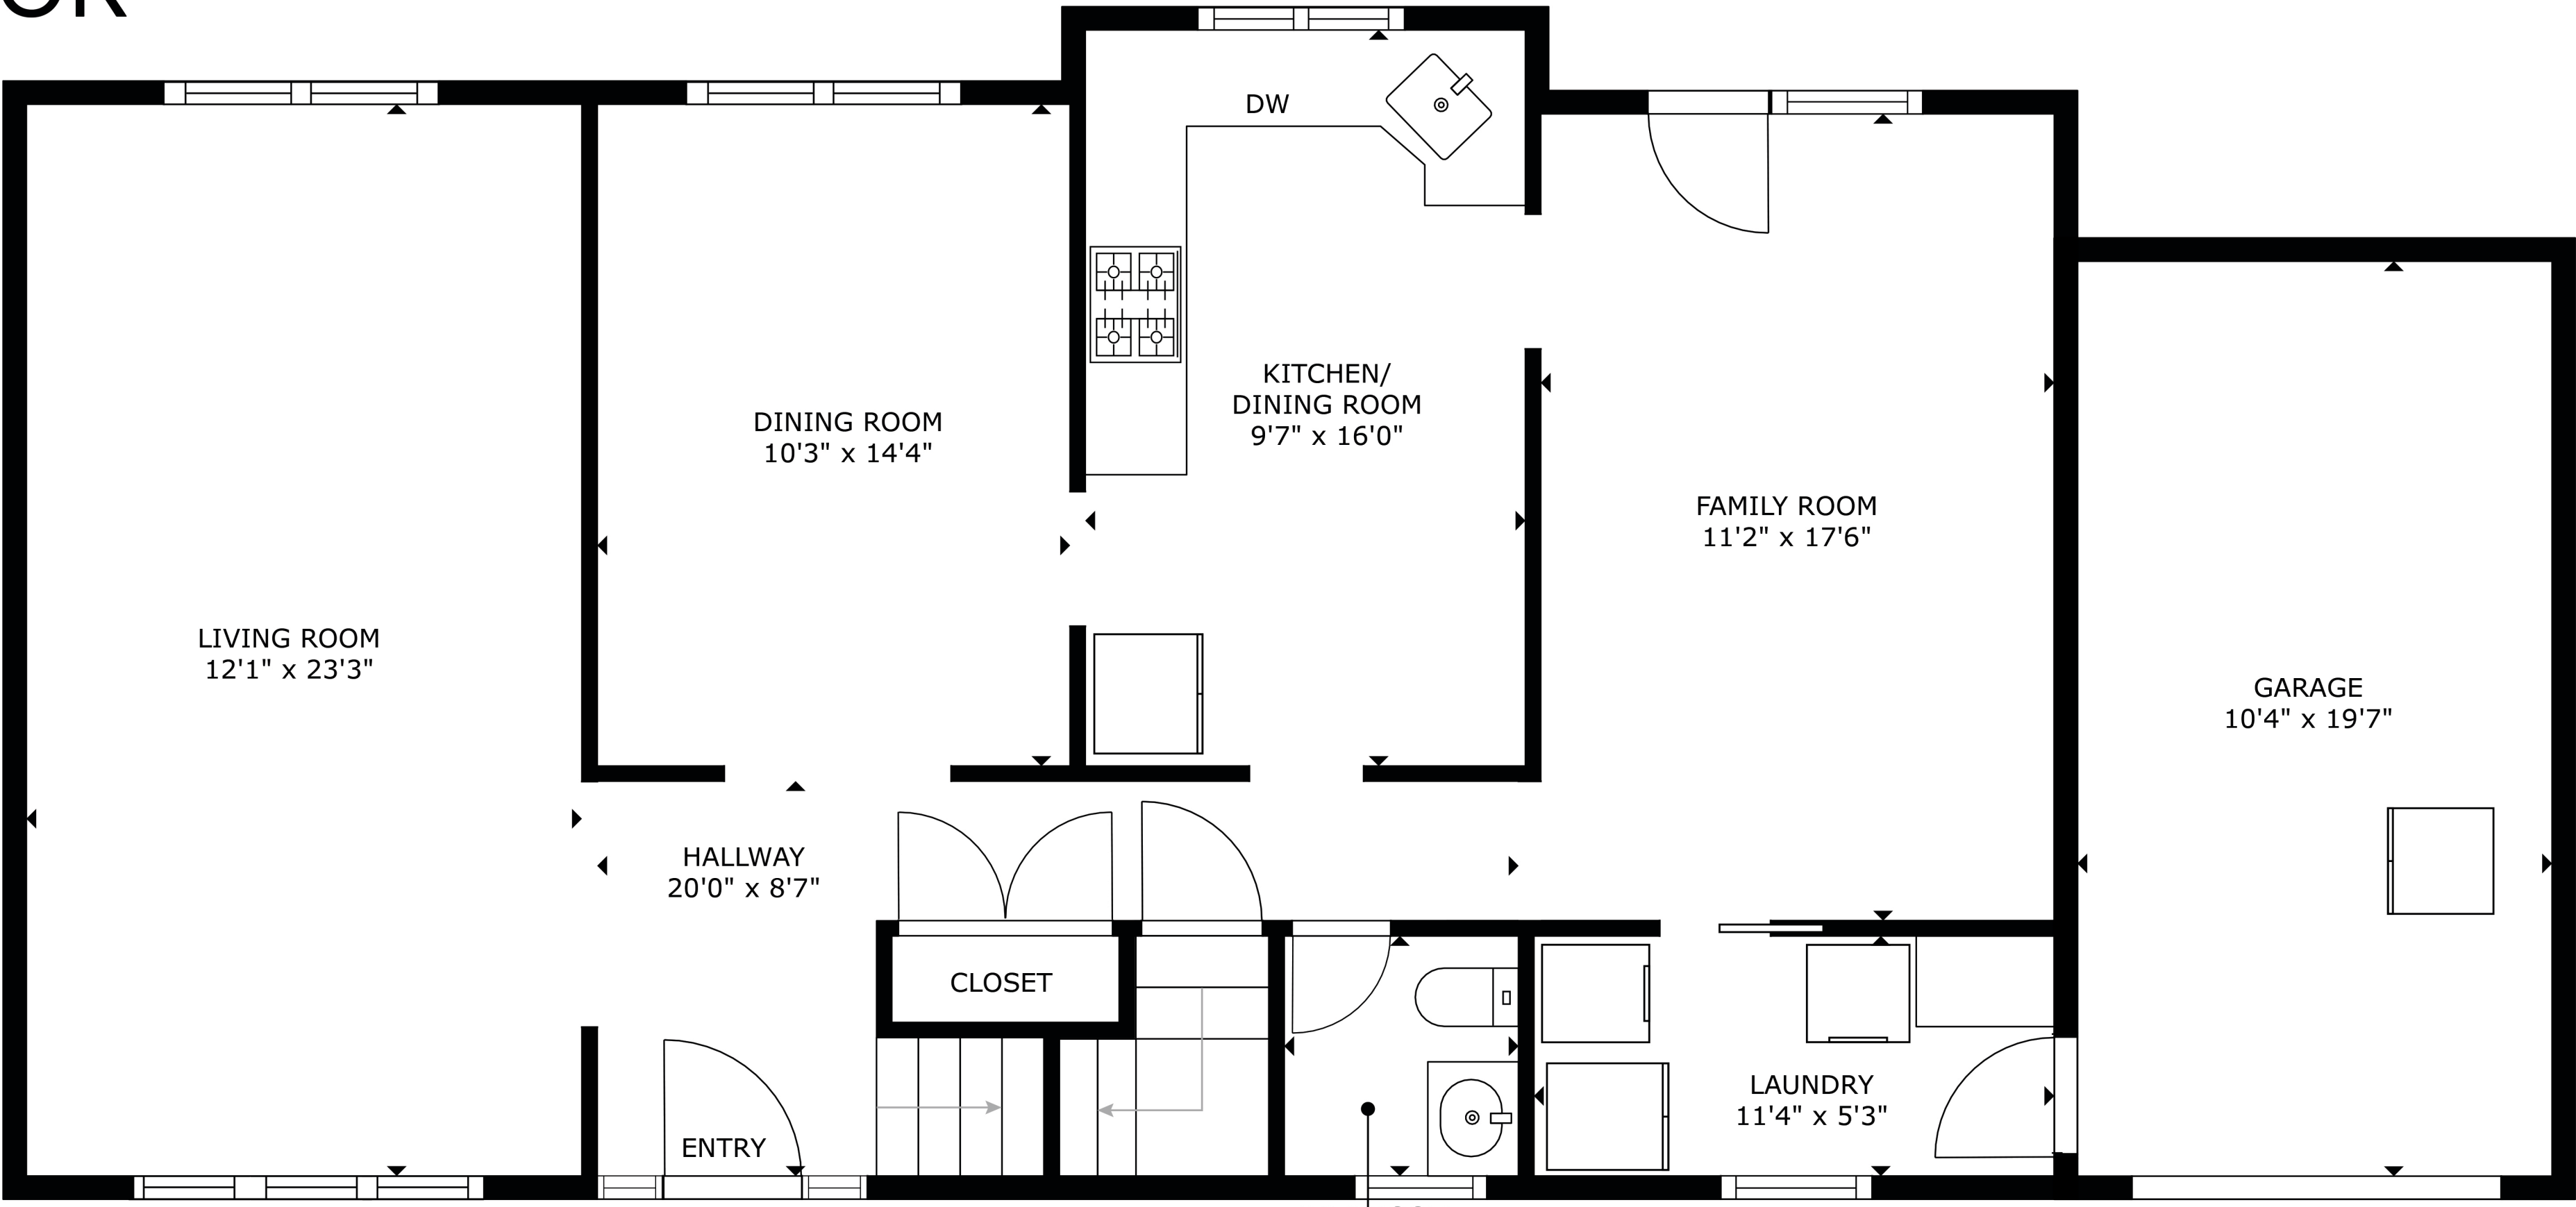

MAIN FLOOR