
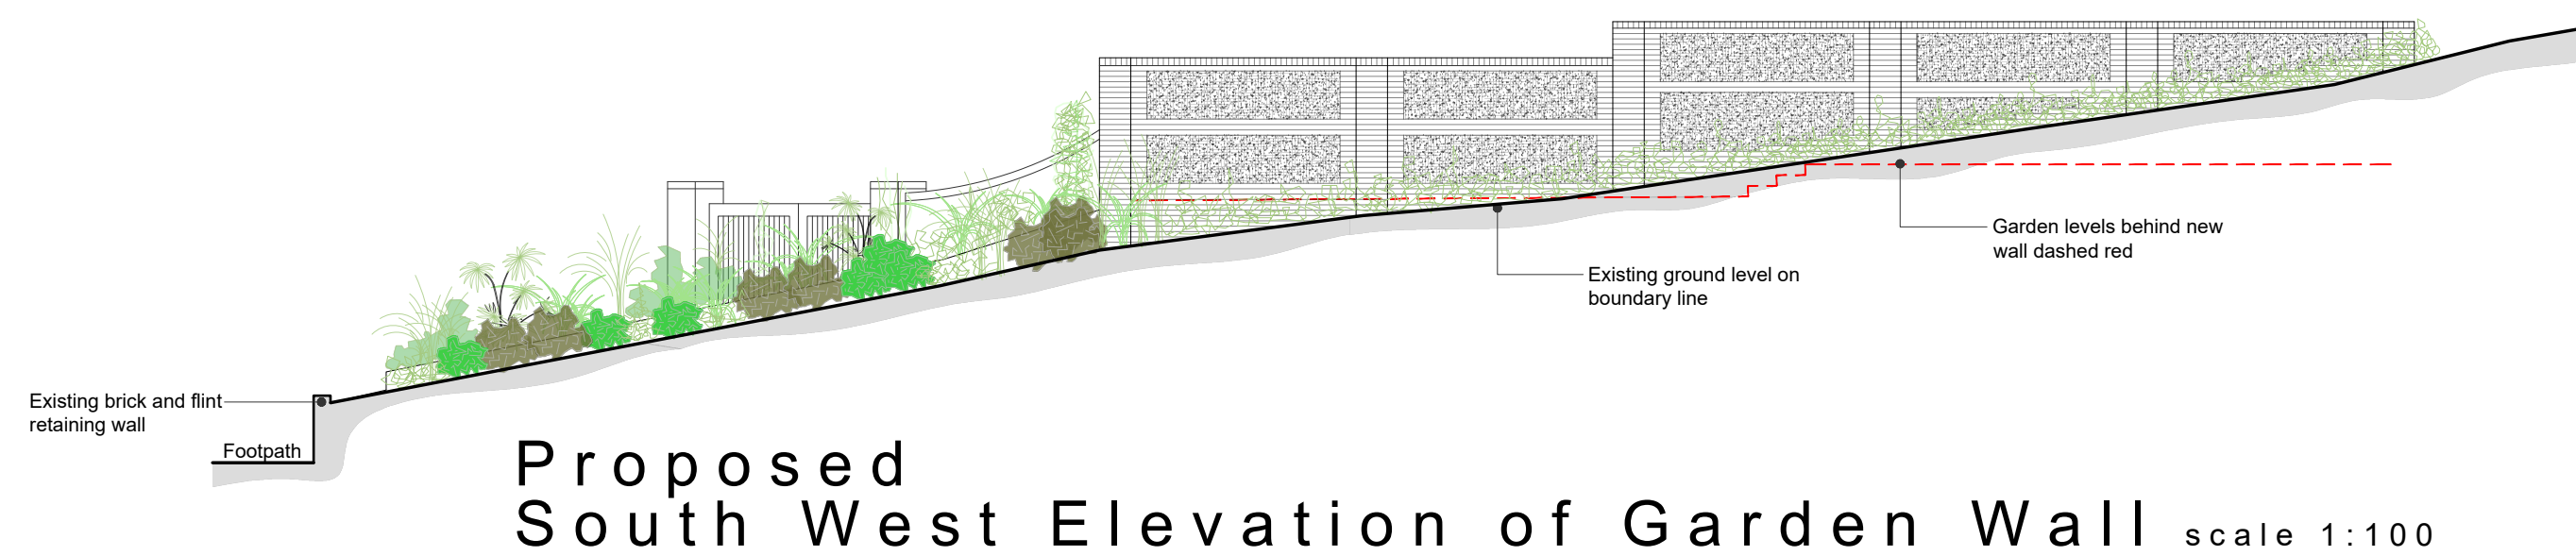
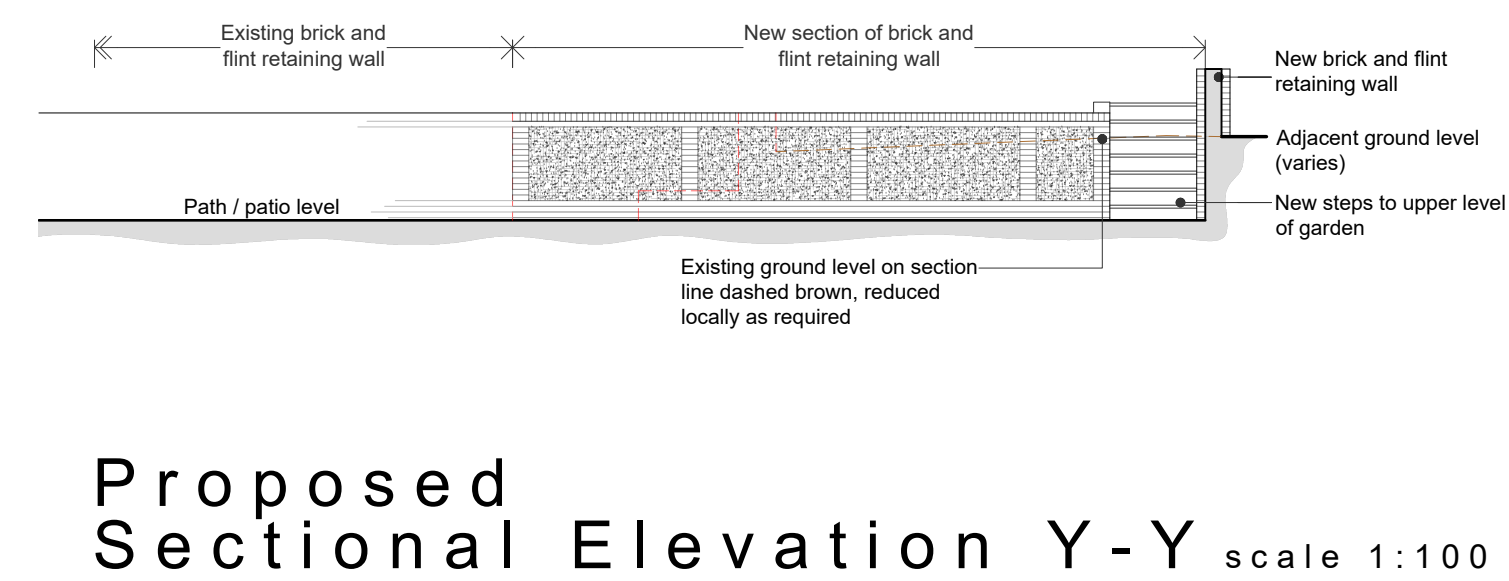
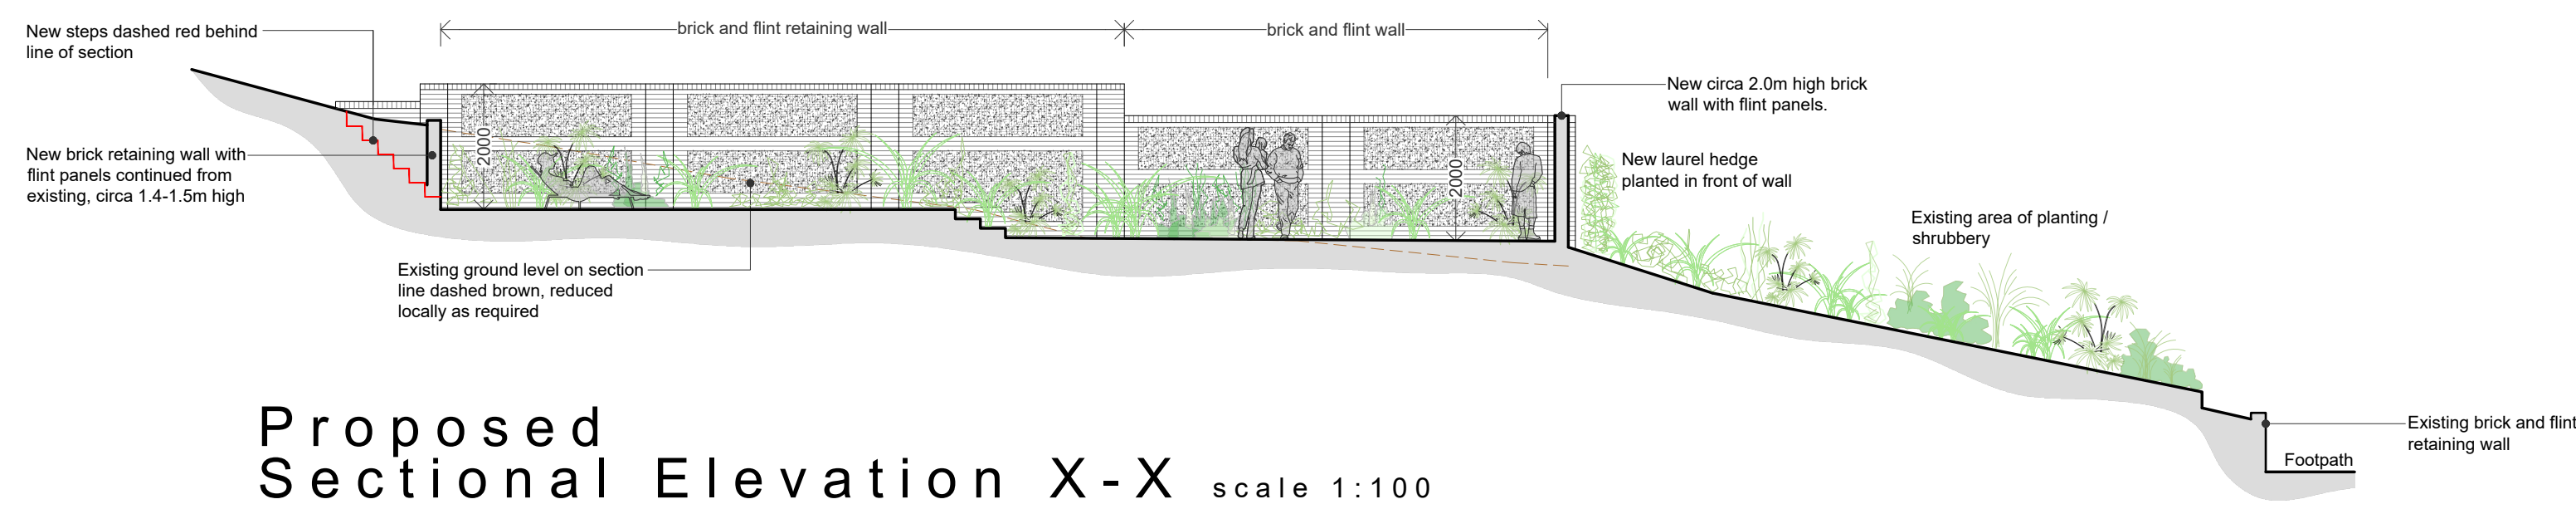


General Notes:
This drawing is the copyright of N & J Design Limited and may not be copied in whole or in part without prior permission.
It is the clients/developers responsibility to ensure all relevant approvals are in place and conditions satisfied prior to commencement of works, including, but not limited to:
The Party Wall etc Act 1996
Local Authority Planning Consent
Highways (Road opening permit)
Local Water Authority
Building Regulations (Local Authority, NHBC etc)
Environment Agency

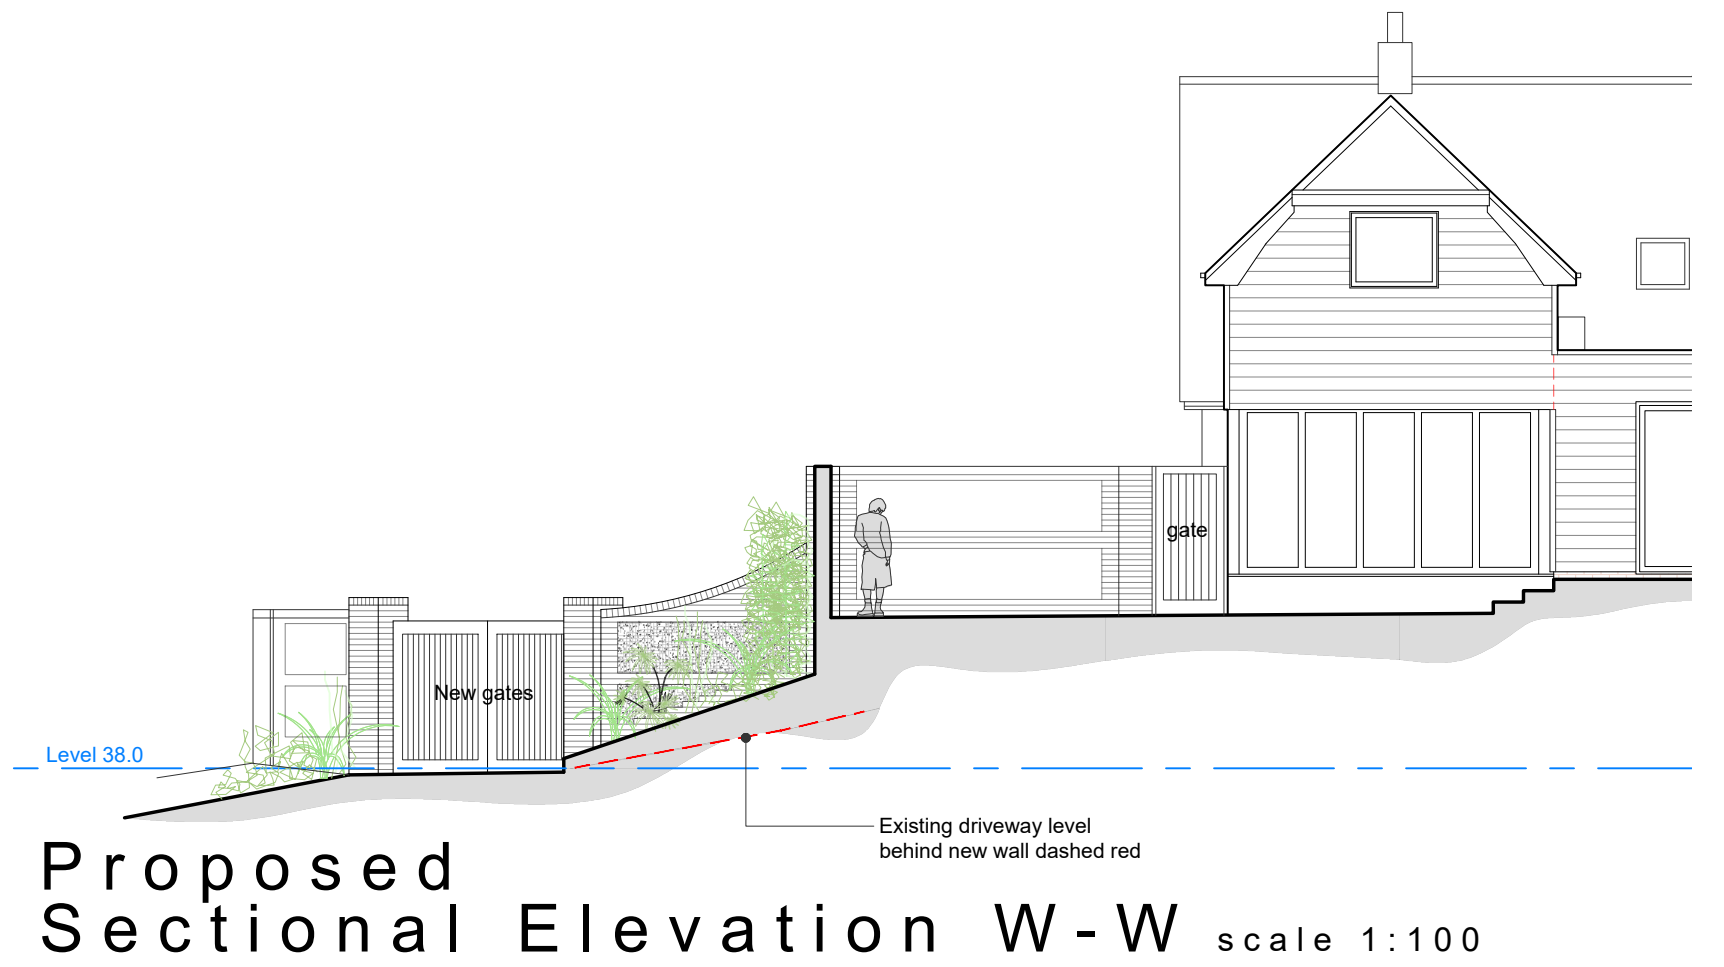

B 17.03.25 Client amendments
A 24.02.25 Client amendments

Rev: Date: Description:

Status:

Planning

Title:

Proposed:
Street & Sectional
Elevations

Project:

North Winds
Lower Lane
Bishops Waltham
Southampton
SO32 1AS



N & J Design Ltd
Newport
Bridge Road
Bursledon
Southampton
SO31 8AL

t: 07840 404620 www.nandjdesign.co.uk

Drawn: N. Keatley Date: 12.02.25

Checked: Date:

Scale: 1:100

Drawing no: 2024.10.02/PL03 Revision: B

Submitted for Planning Consent