



Proposed Elevations scale 1:100

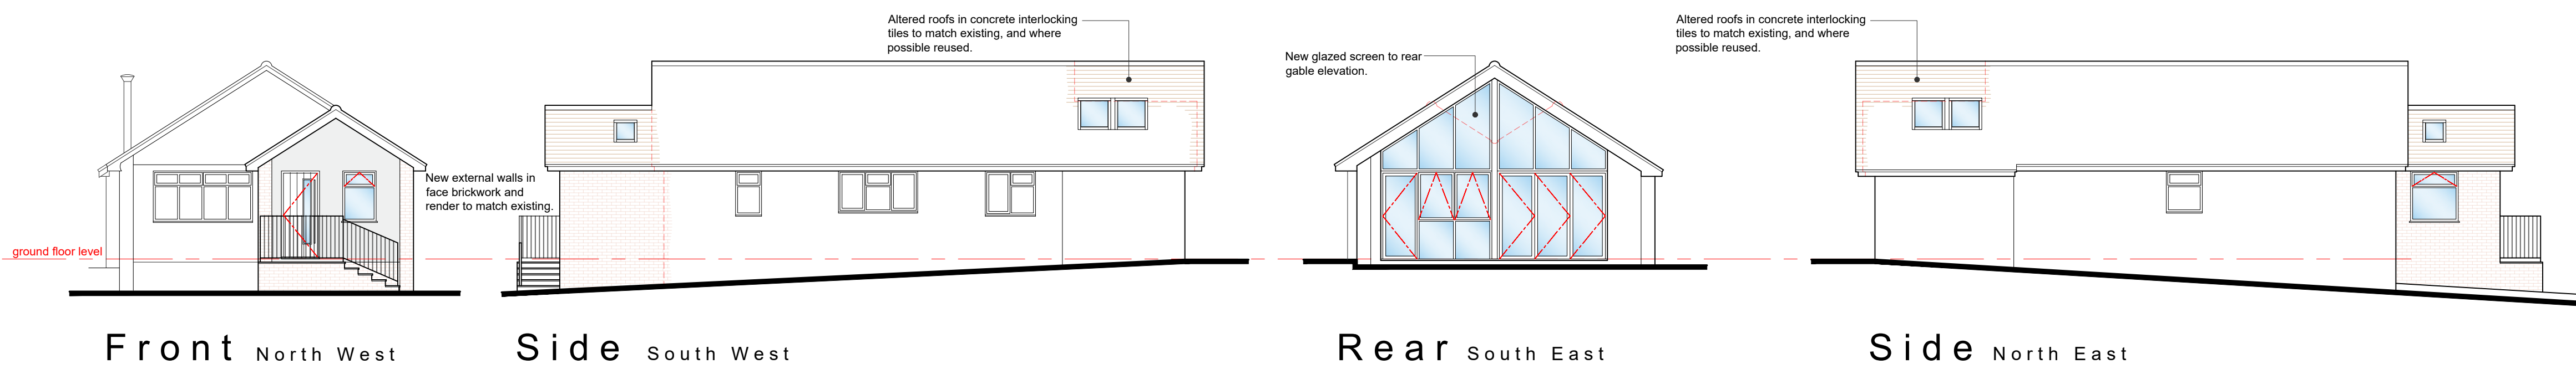

Proposed Sections scale 1:100




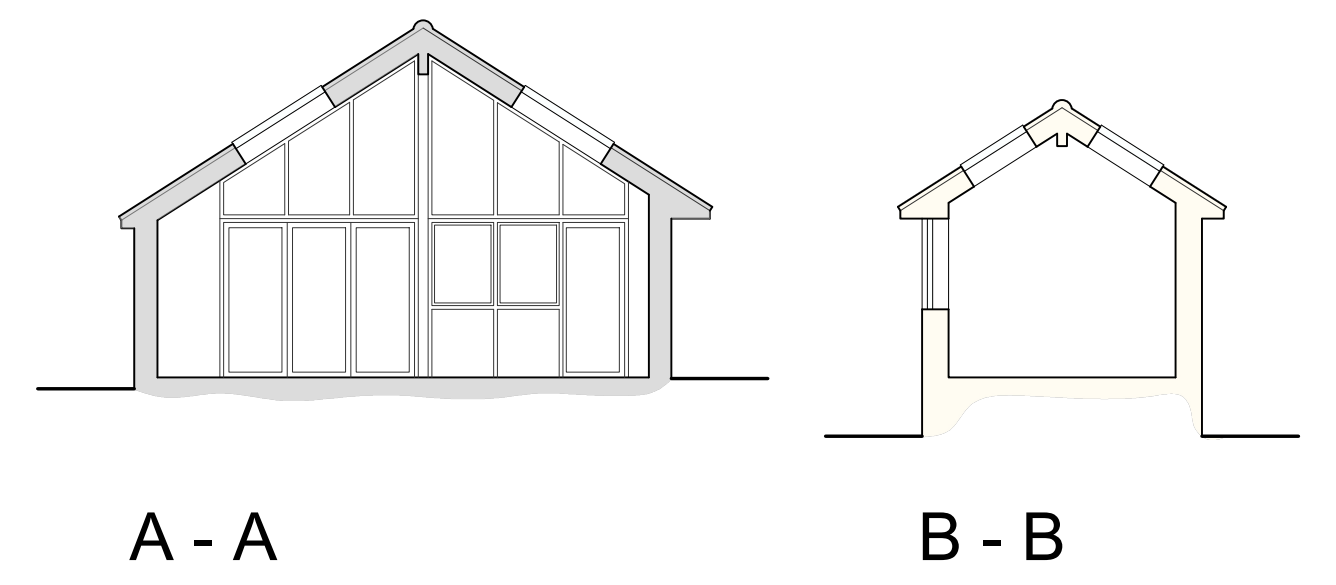


General Notes:

This drawing is the copyright of N & J Design Limited and may not be copied in whole or in part without prior permission.

It is the clients/developers responsibility to ensure all relevant approvals are in place and conditions satisfied prior to commencement of works, including, but not limited to:

- The Party Wall etc Act 1996
- Local Authority Planning Consent
- Highways (Road opening permit)
- Local Water Authority
- Building Regulations (Local Authority, NHBC etc)
- Environment Agency

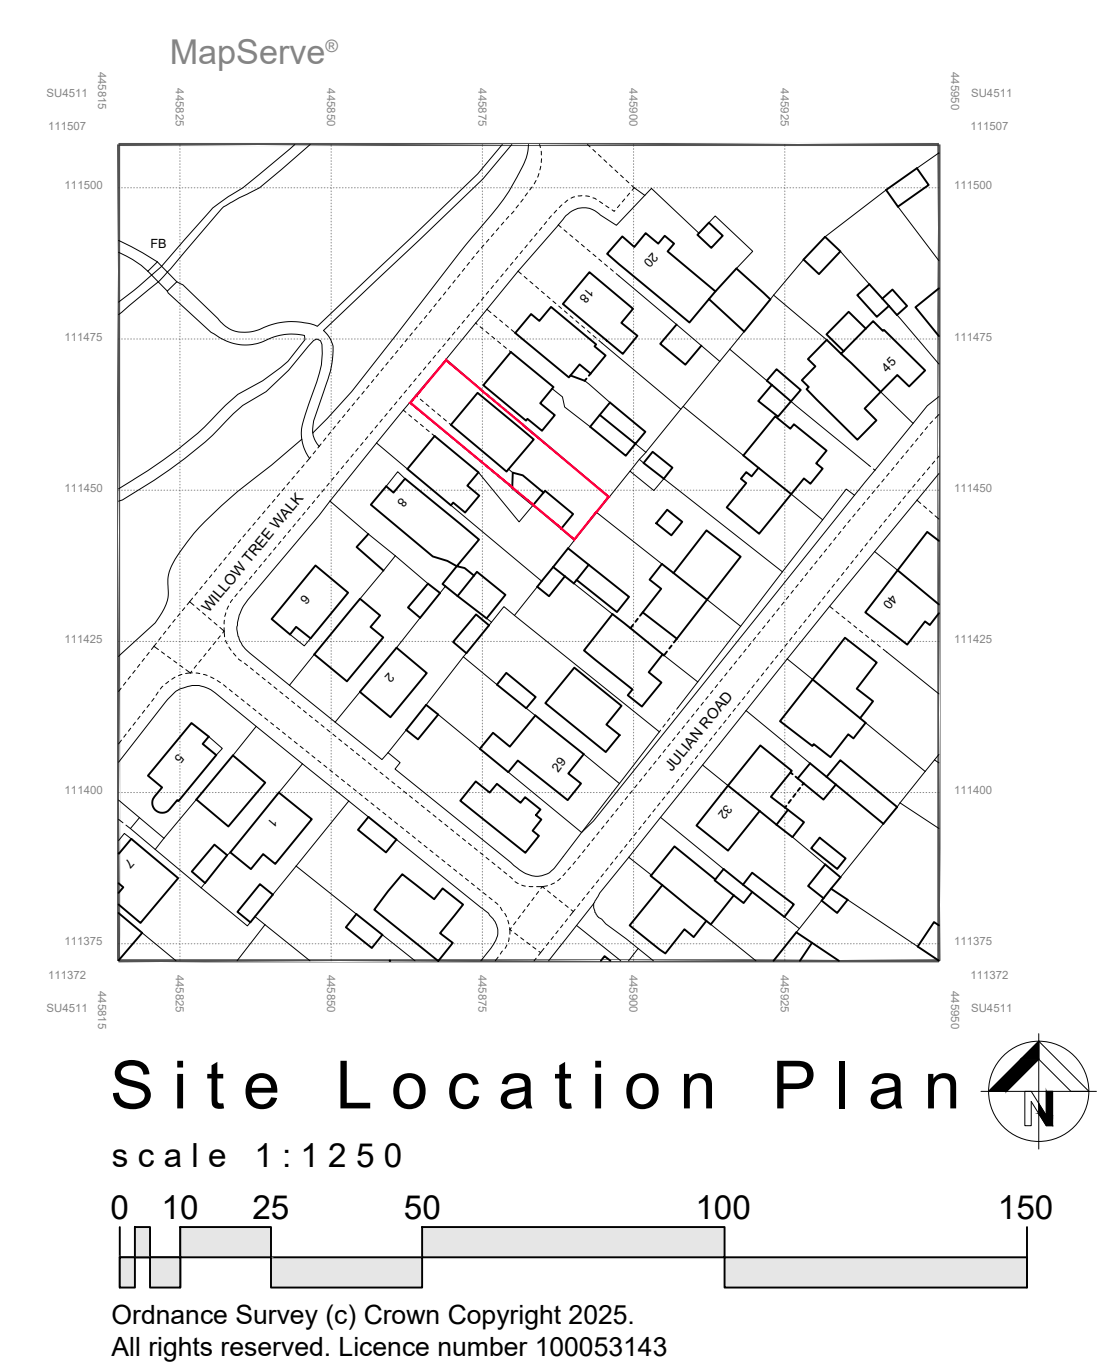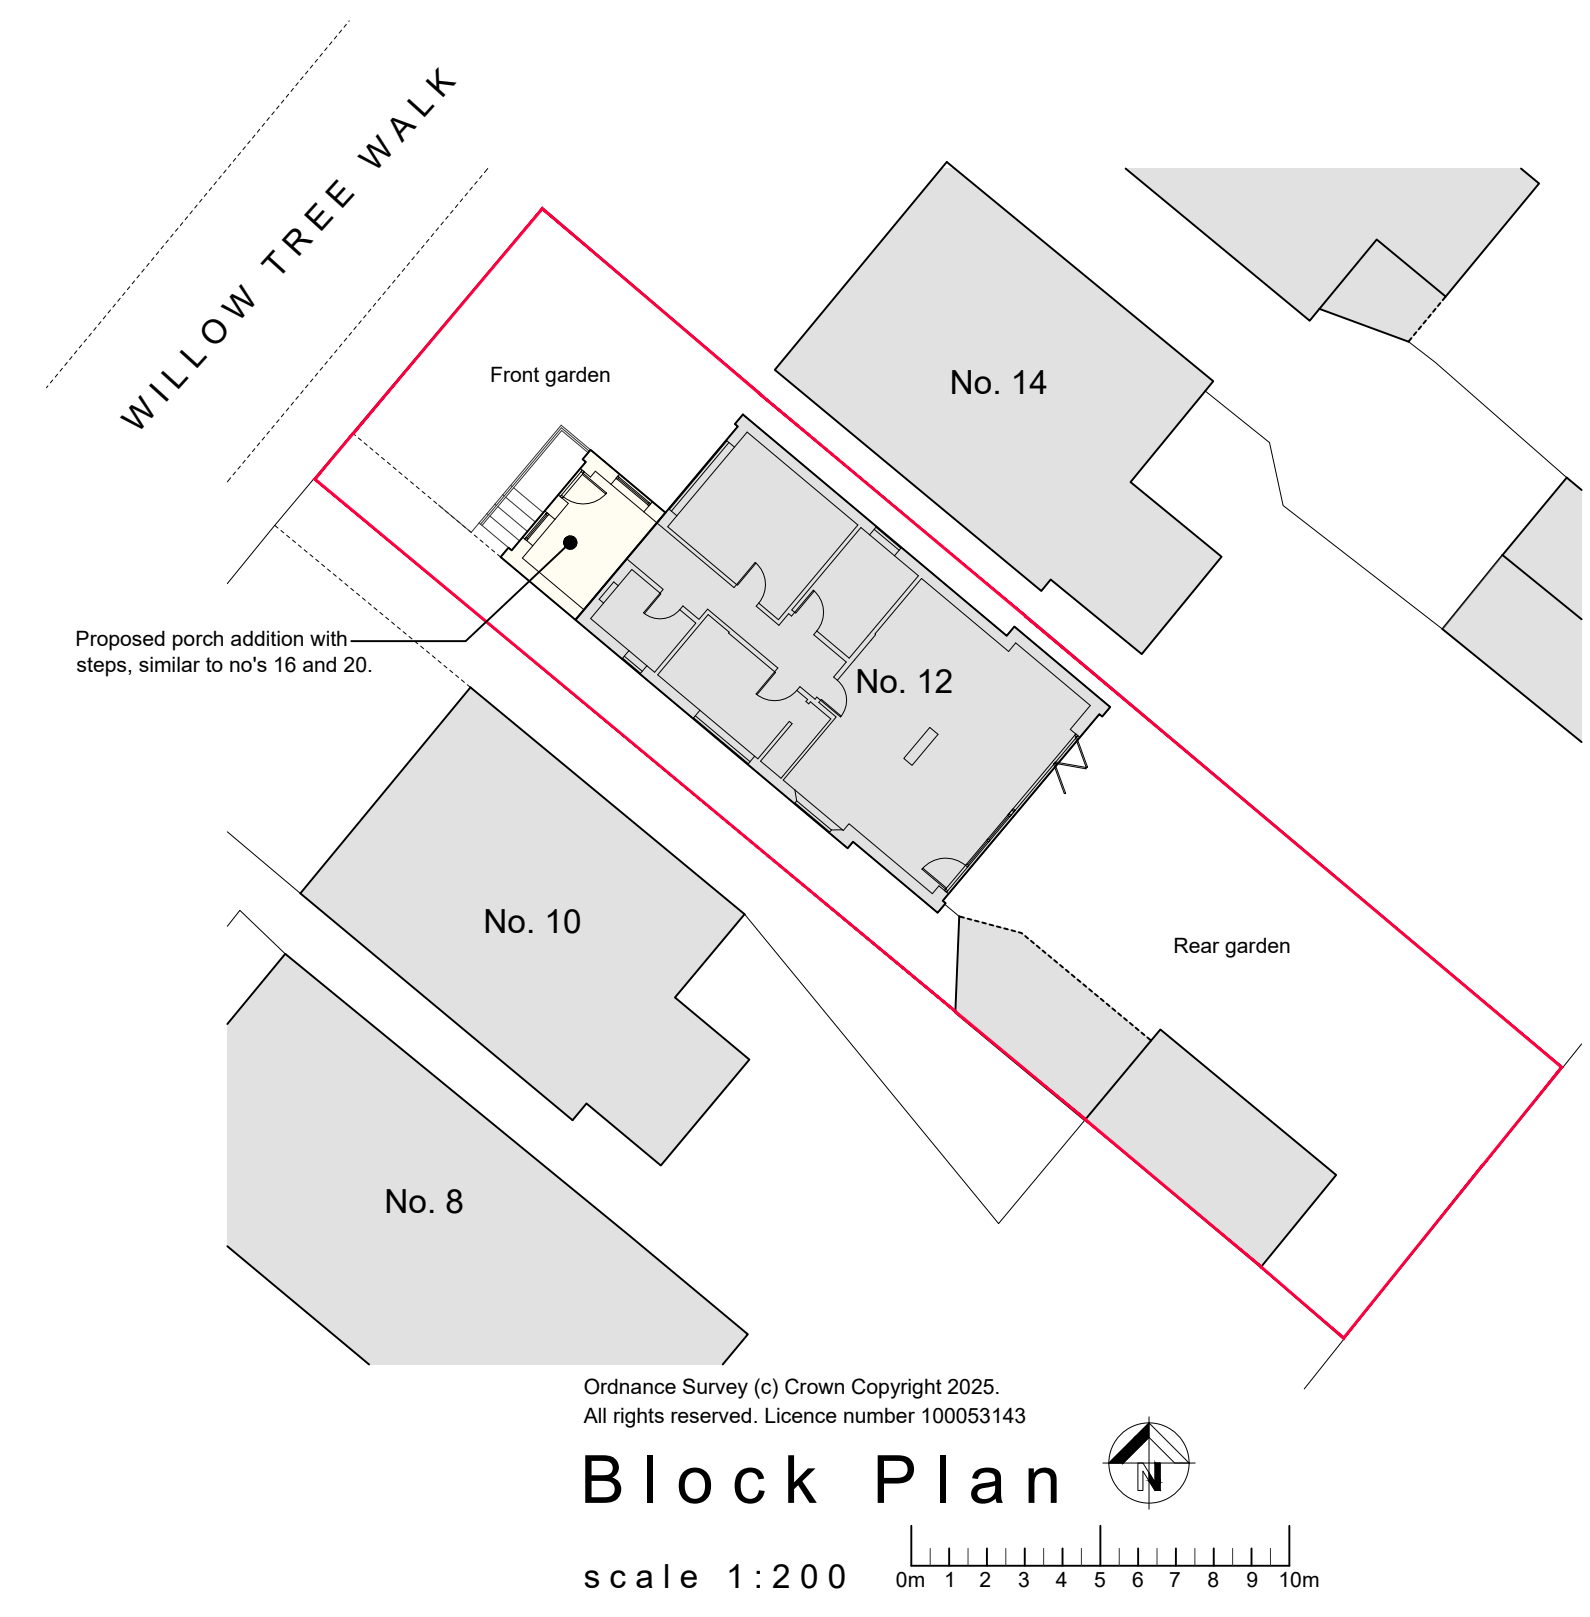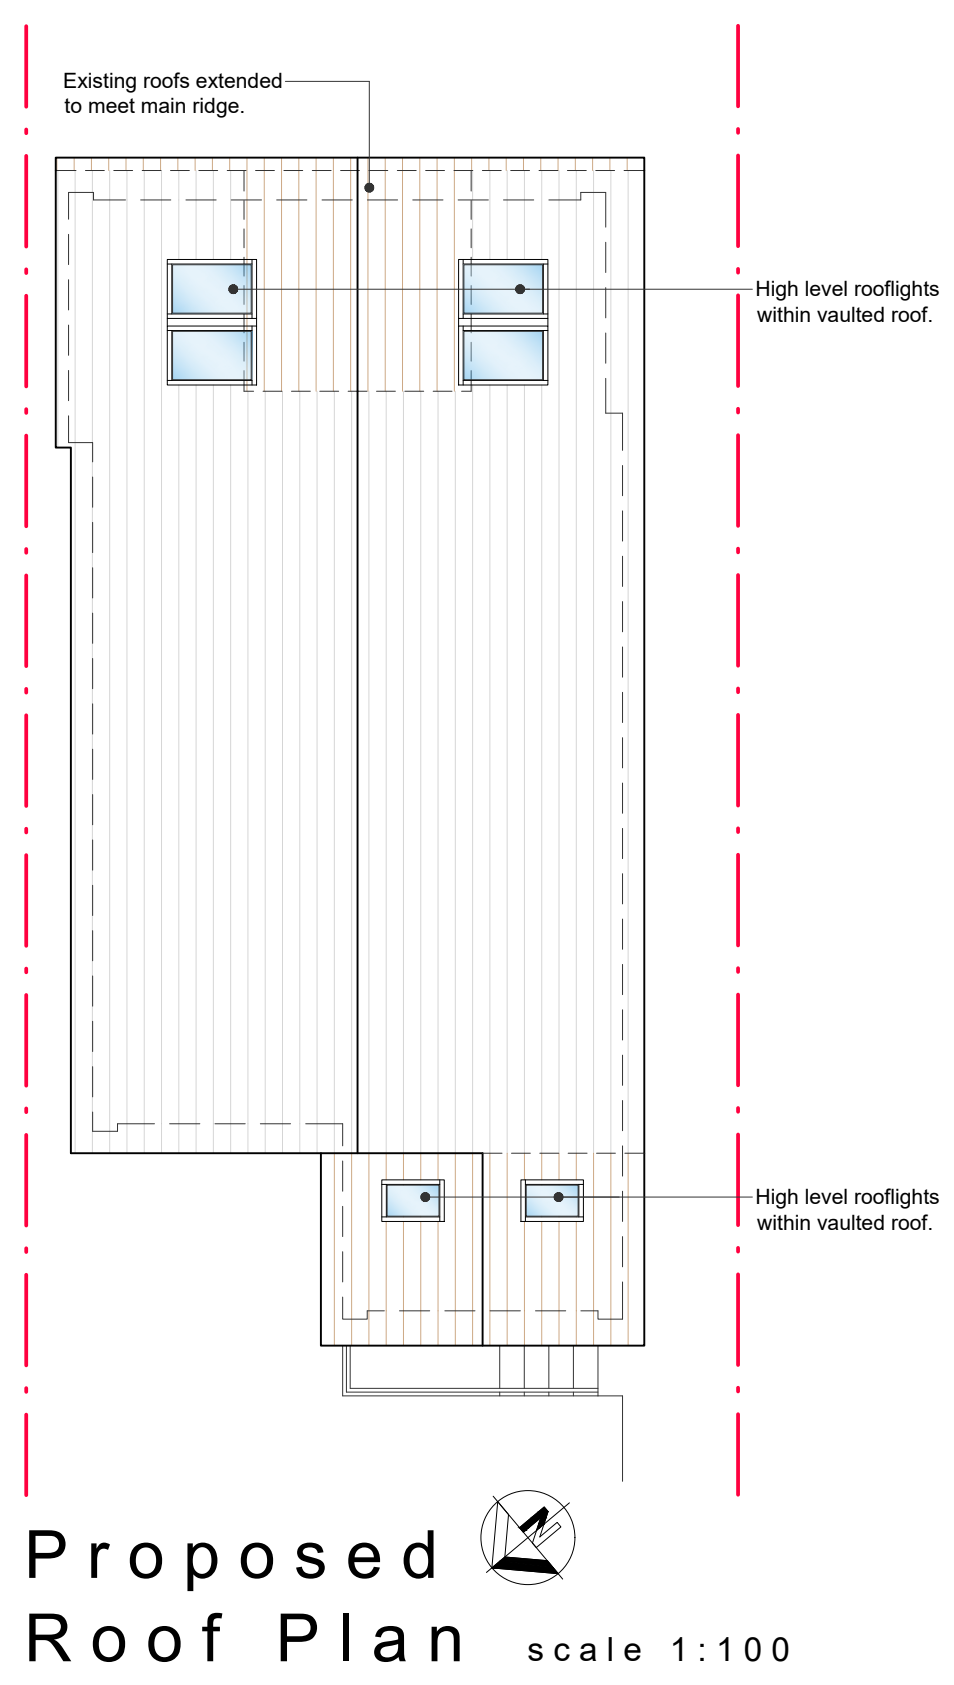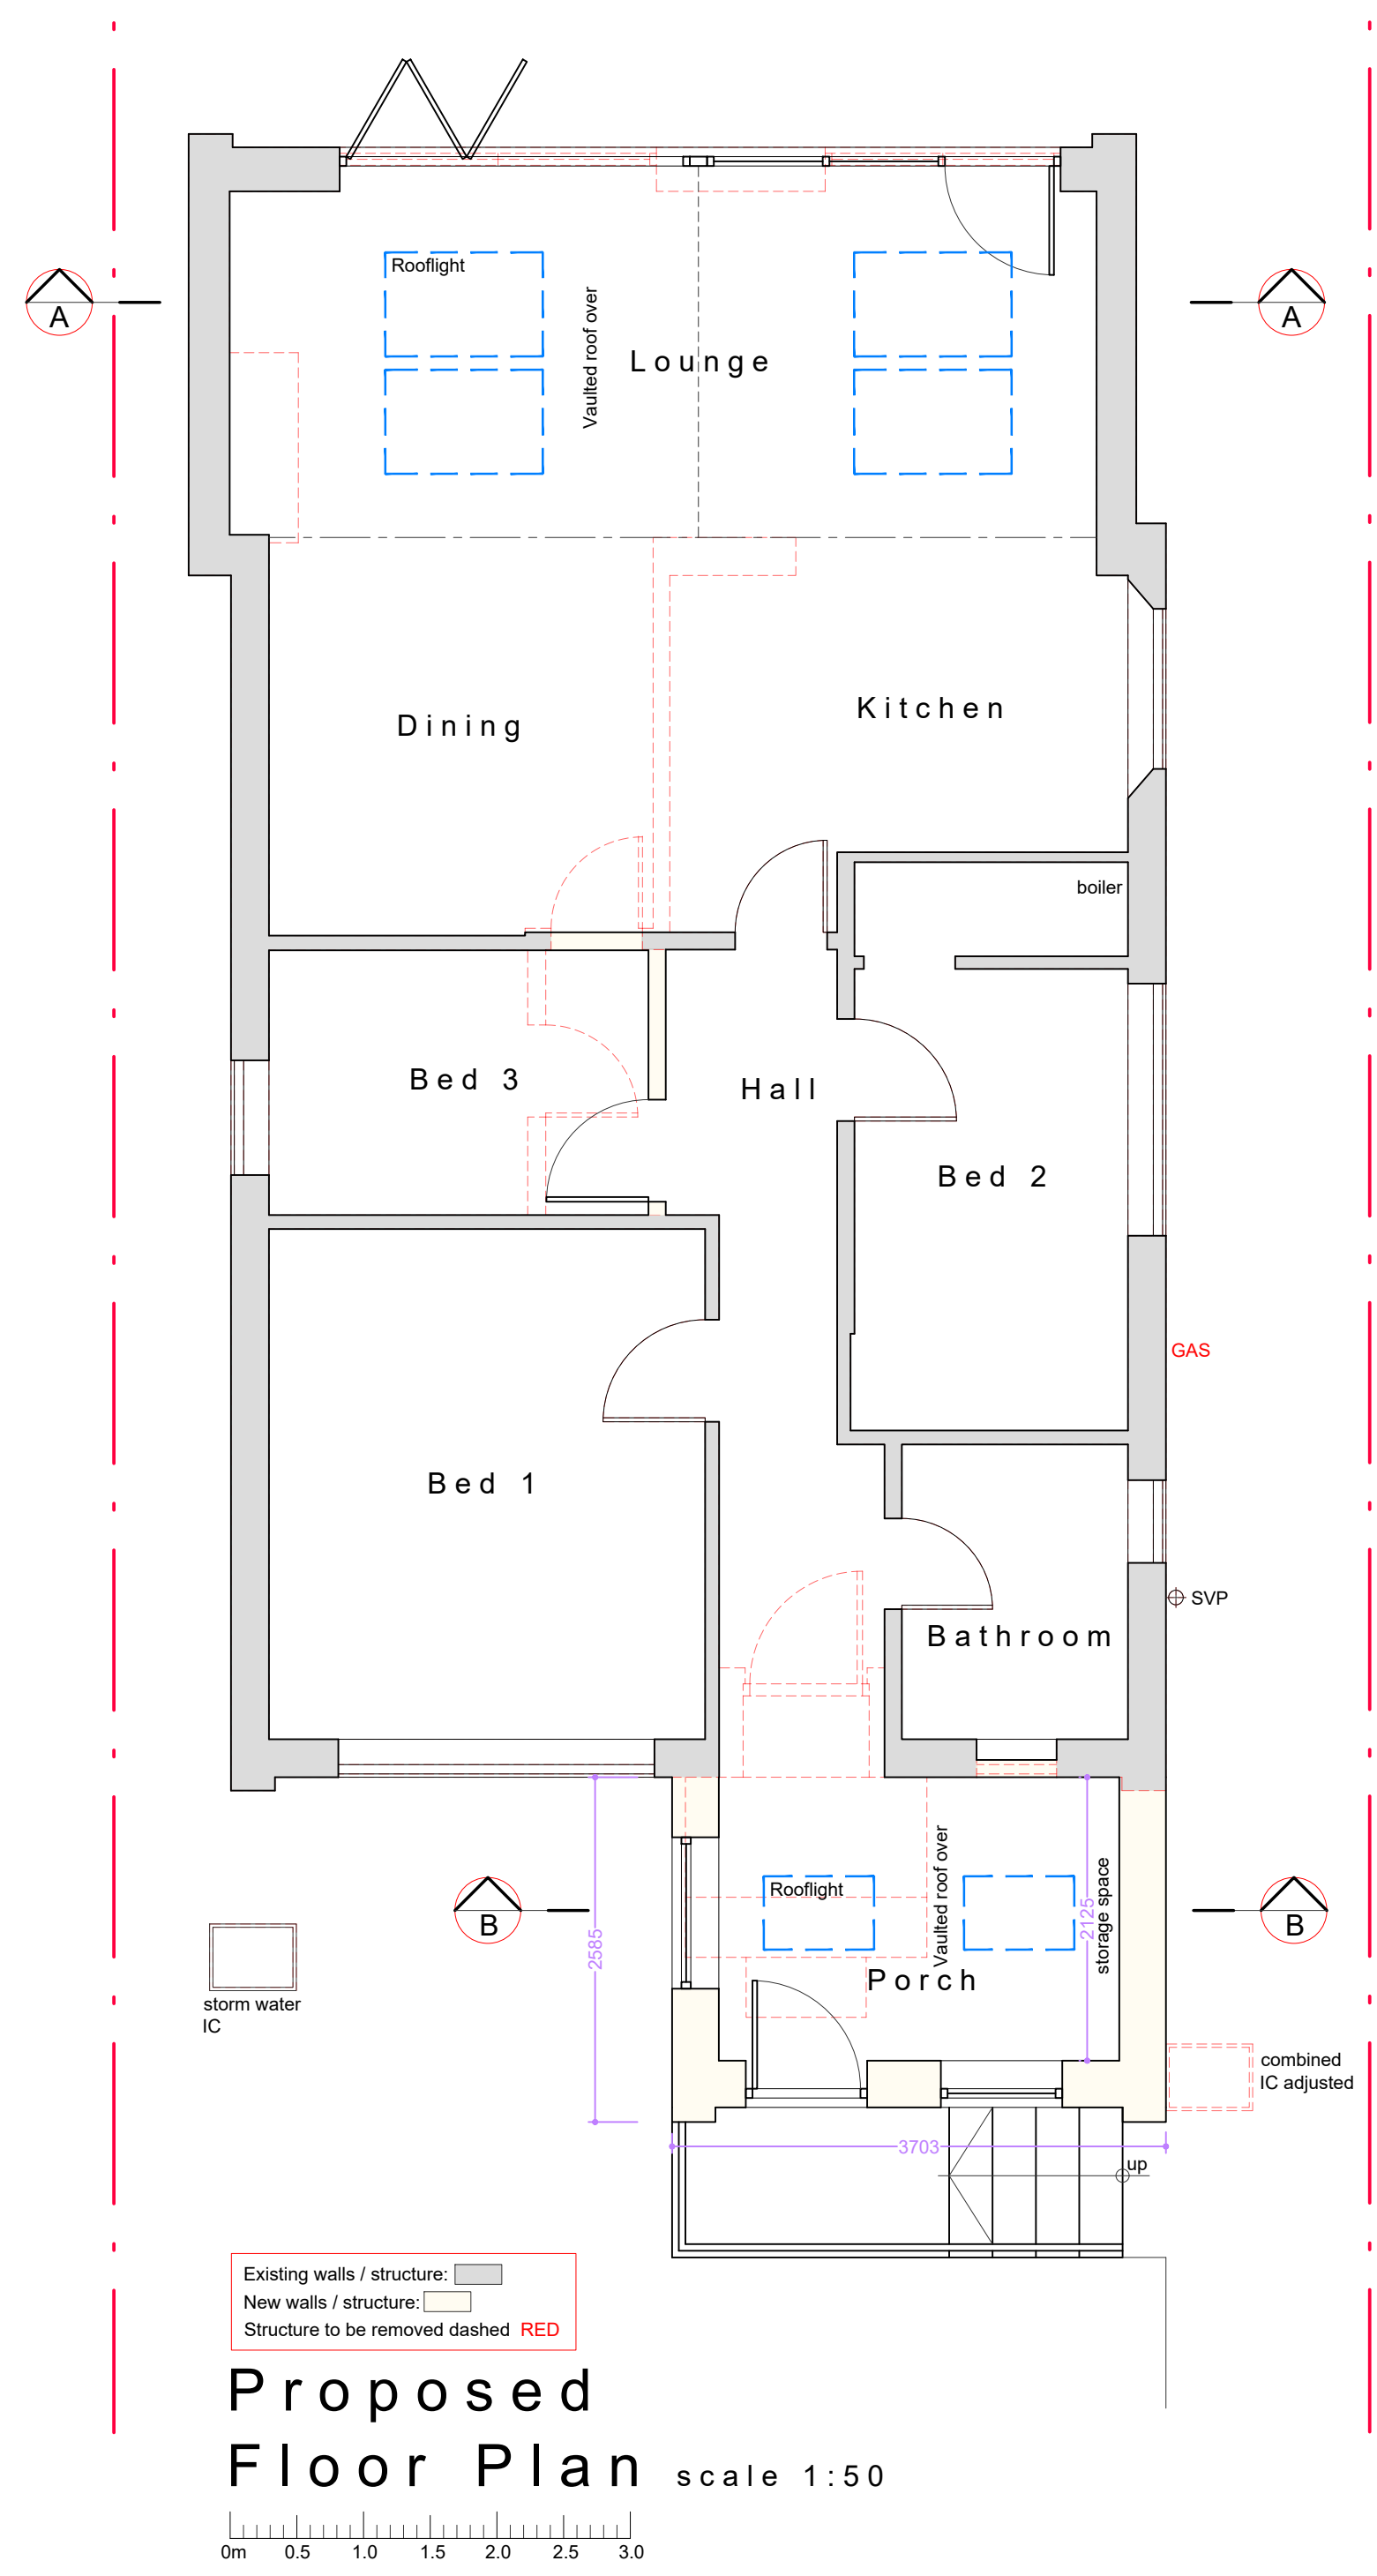

Rev: Date: Description:

Status: **Planning**

Title: **Proposed: Plans & Elevations**

Project: **12 Willow Tree Walk Sholing Southampton SO19 8SL**

**N&J architecture +planning**

N & J Design Ltd  
Newport  
Bridge Road  
Bursledon  
Southampton  
SO31 8AL  
t: 07840 404620 [www.nandjdesign.co.uk](http://www.nandjdesign.co.uk)

Drawn: N. Keatley Date: 12.06.25

Checked: Date:

Scale: As noted Revision:

Drawing no: **2025.02.01/PL02**

A1 sheet