

## LOWER LEVEL PLAN

SCALE: 1/8" = 1'-0"


320 FRIEDA AVE  
KIRKWOOD, MO 63122



## MAIN LEVEL PLAN

SCALE: 1/8" = 1'-0"


320 FRIEDA AVE  
KIRKWOOD, MO 63122

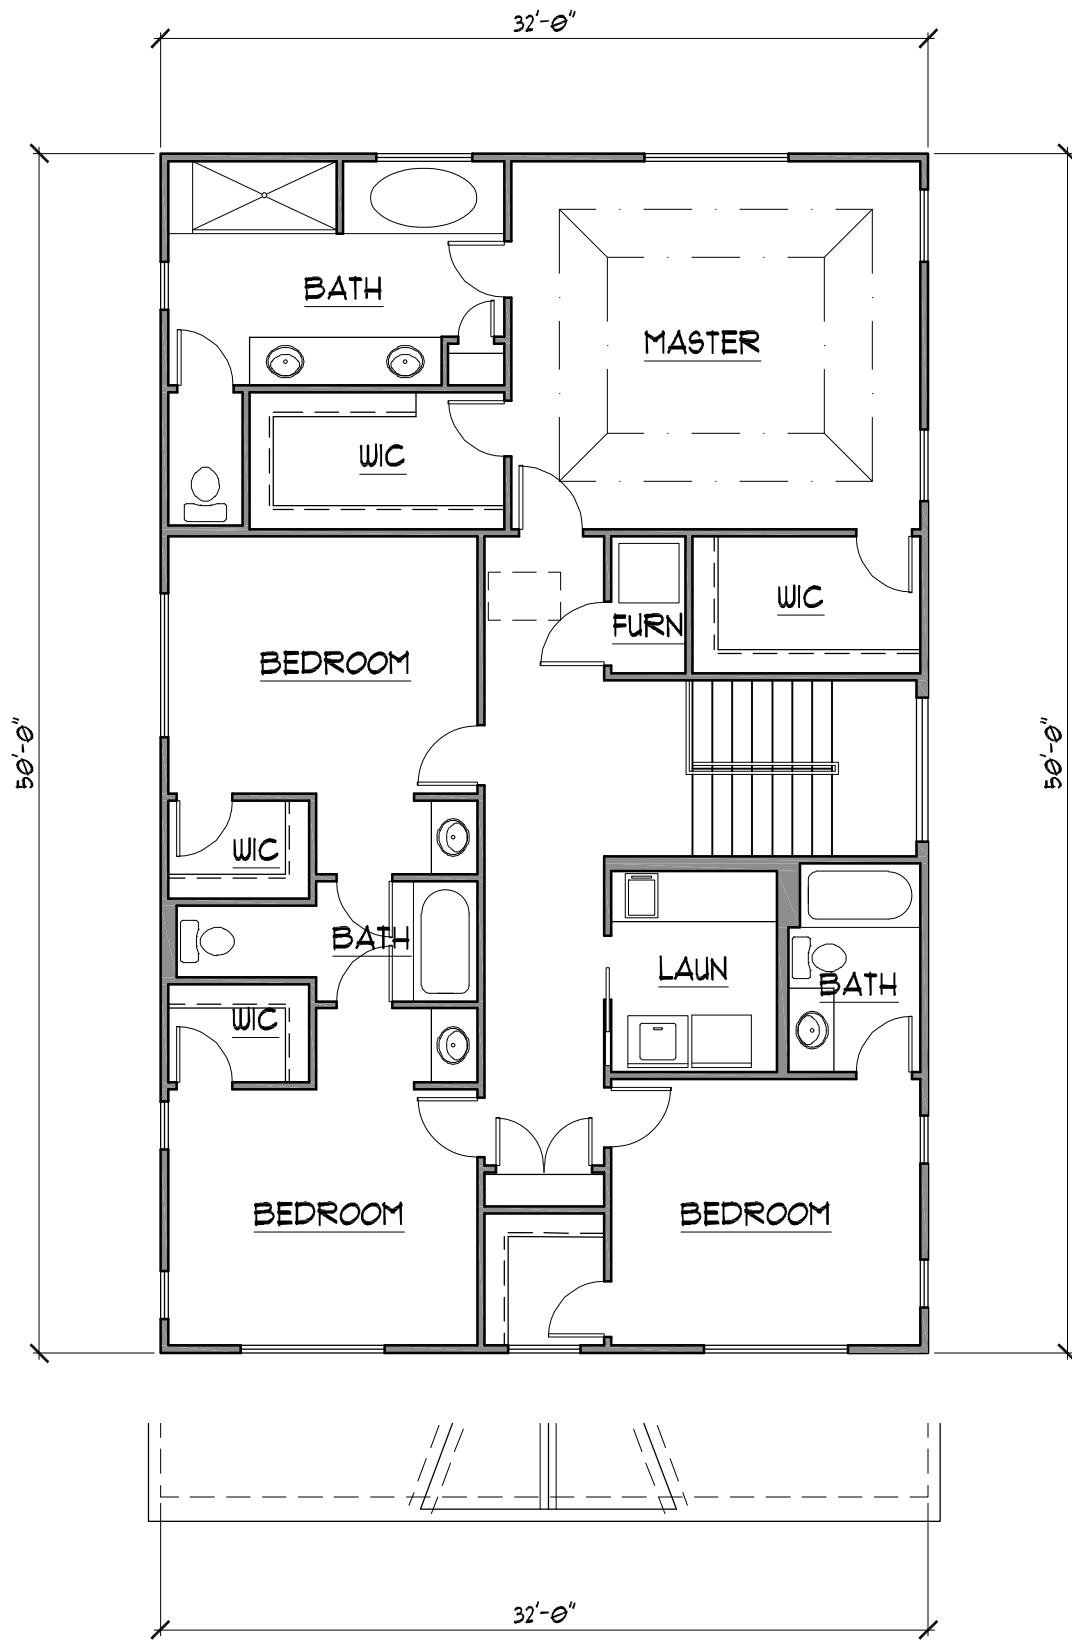

## SECOND LEVEL PLAN

SCALE: 1/8" = 1'-0"


320 FRIEDA AVE  
KIRKWOOD, MO 63122

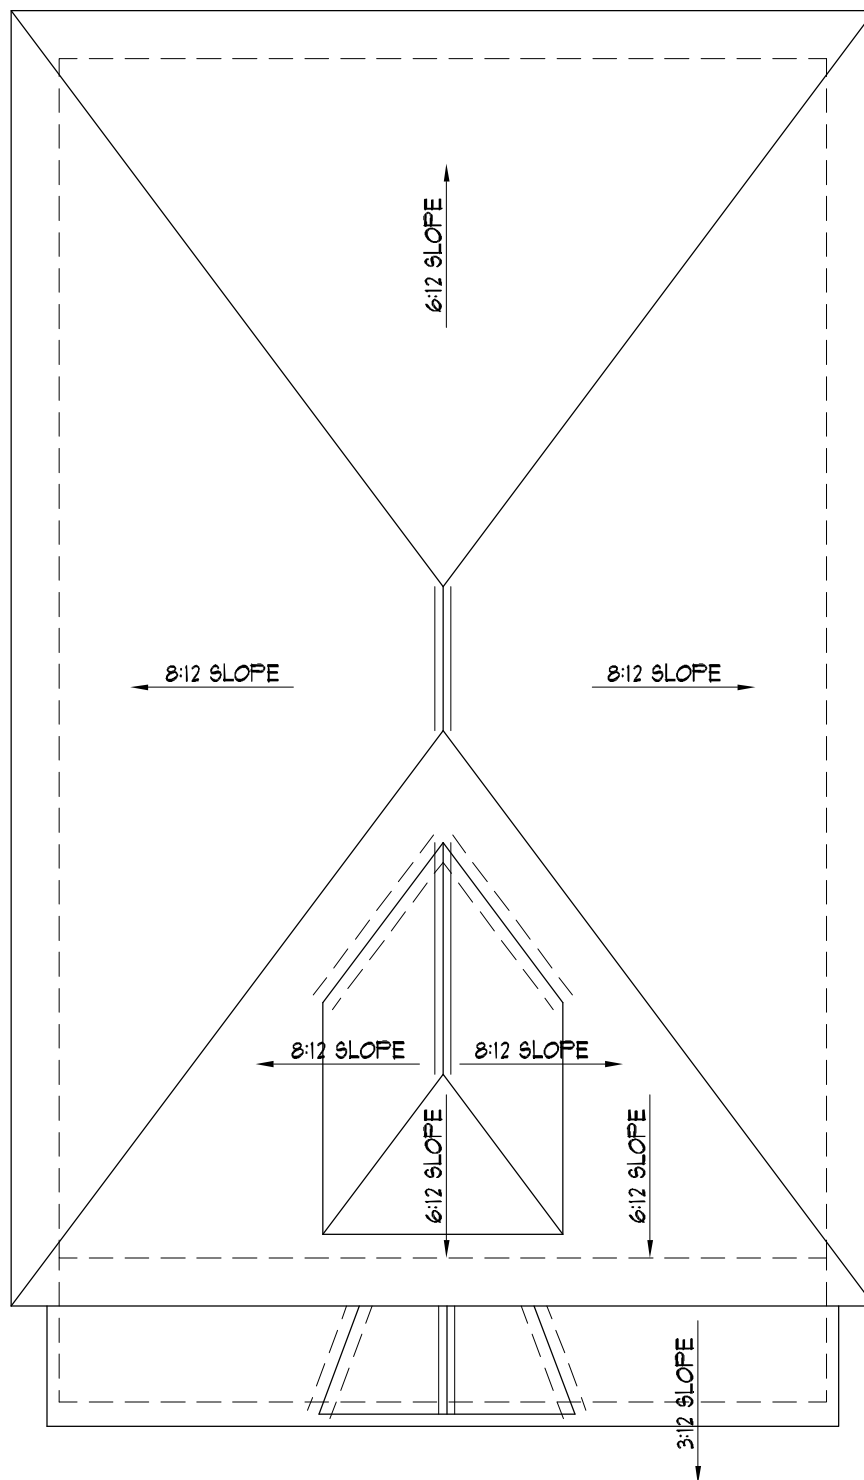

## ROOF PLAN


SCALE: 1/8" = 1'-0"

320 FRIEDA AVE  
KIRKWOOD, MO 63122

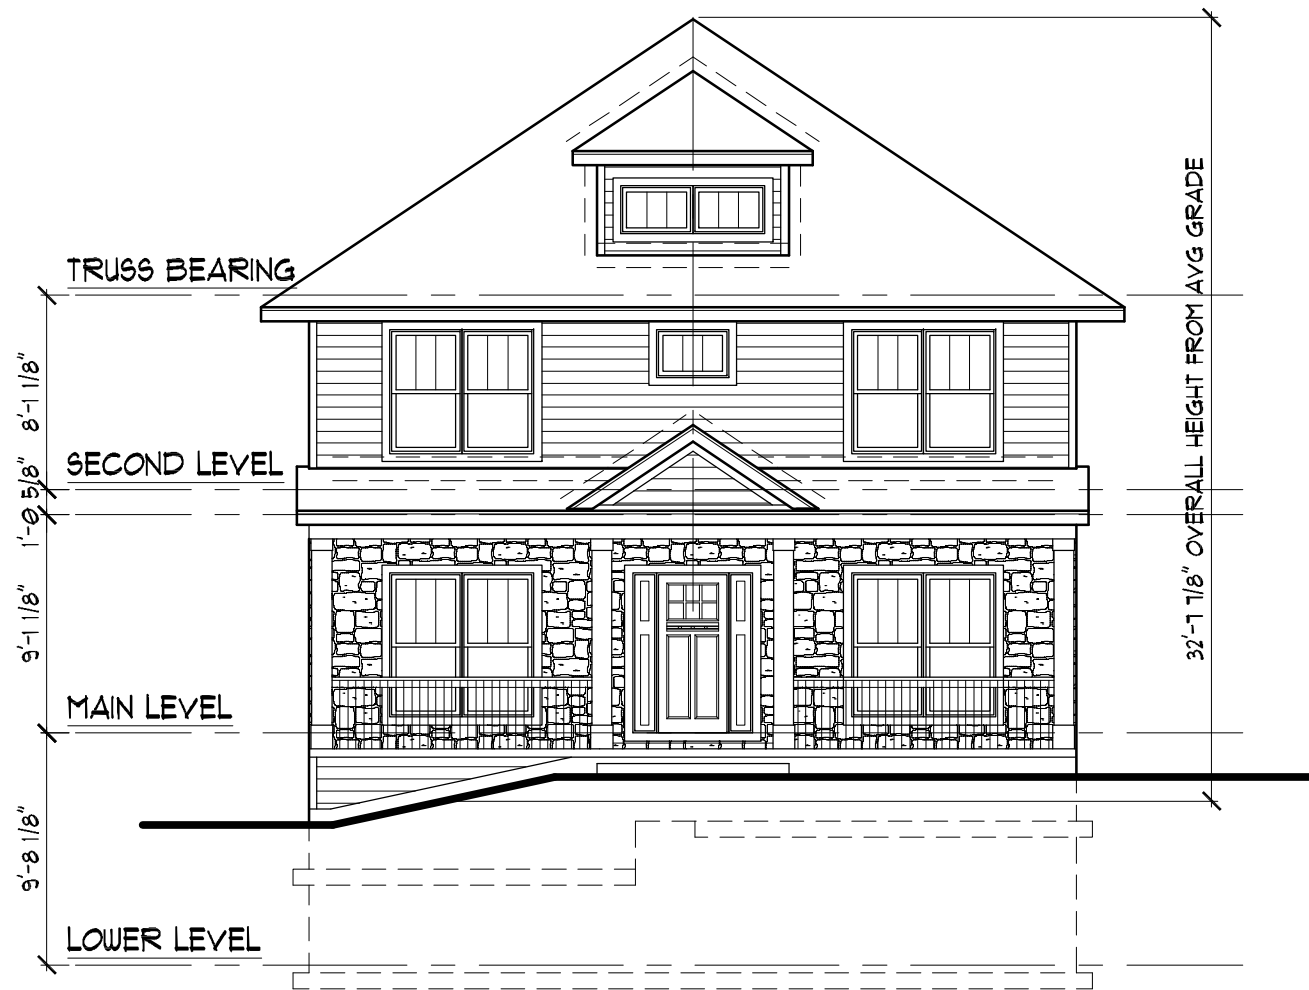

### FRONT ELEVATION

SCALE: 1/8" = 1'-0"

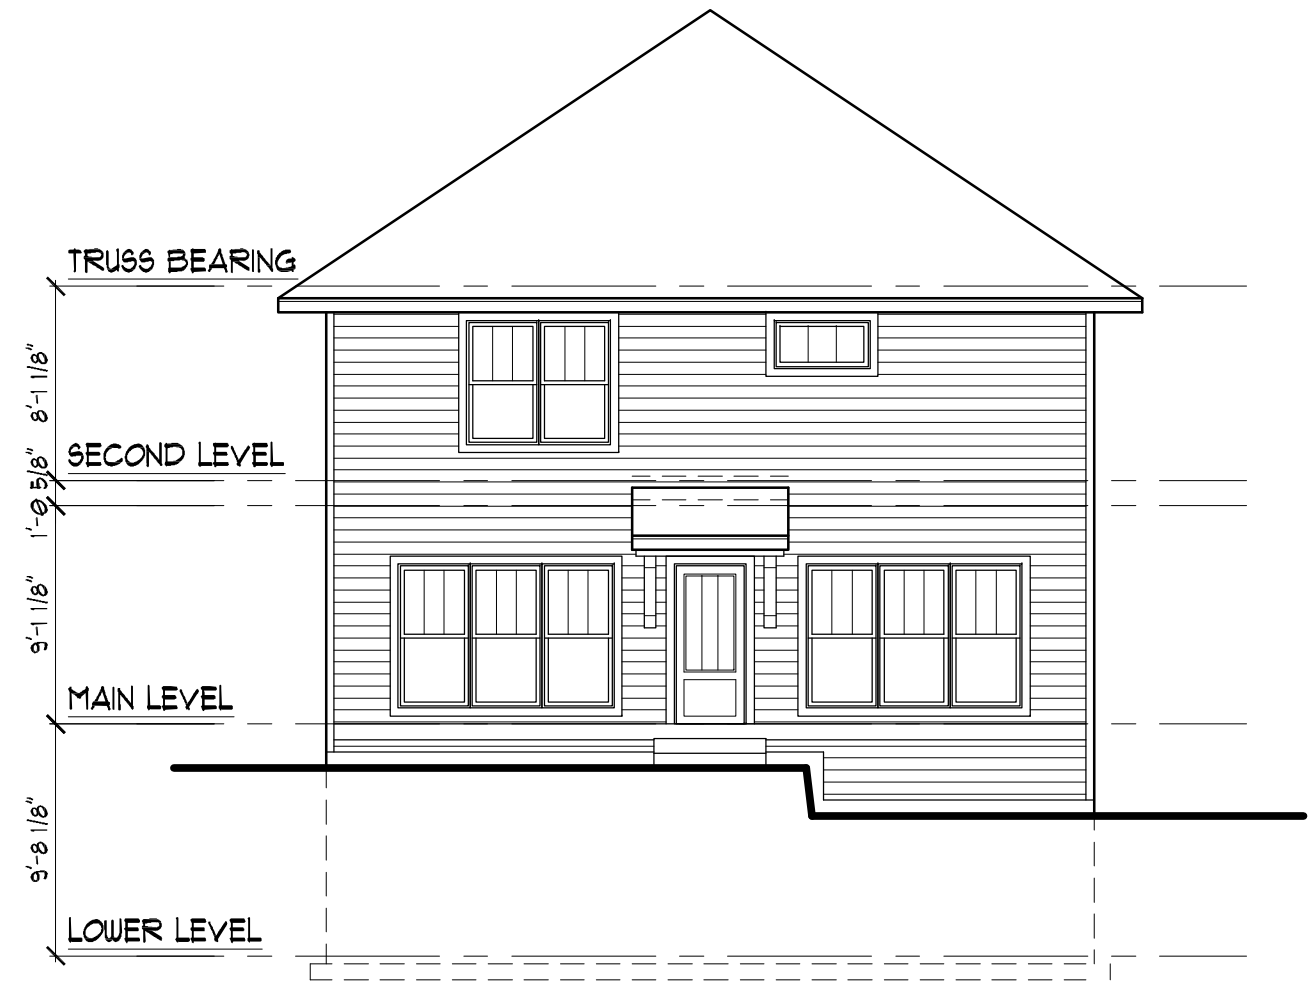

### REAR ELEVATION

SCALE: 1/8" = 1'-0"

320 FRIEDA AVE  
KIRKWOOD, MO 63122



TIM HOLLERBACH  
DESIGNS

1548 JEFFCO BLVD  
ARNOLD, MD 63010  
314-578-8470  
www.timhollerbachdesigns.com



**RIGHT SIDE ELEVATION**

SCALE: 1/8" = 1'-0"

320 FRIEDA AVE  
KIRKWOOD, MO 63122



TIM HOLLERBACH  
DESIGNS


1548 JEFFCO BLVD  
ARNOLD, MD 63010  
314-578-8470  
www.timhollerbachdesigns.com



**LEFT SIDE ELEVATION**


SCALE: 1/8" = 1'-0"

320 FRIEDA AVE  
KIRKWOOD, MO 63122

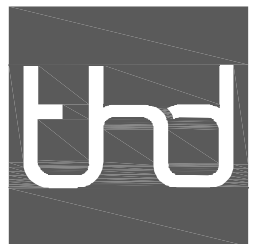

TIM HOLLERBACH  
DESIGNS

1548 JEFFCO BLVD  
ARNOLD, MD 63010  
314-578-8470  
www.timhollerbachdesigns.com

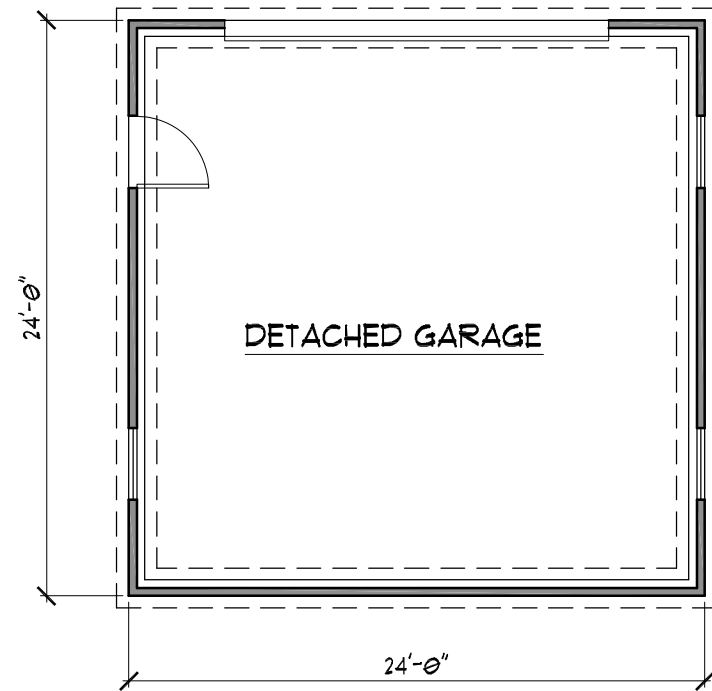

DETACHED GARAGE

**DETACHED GARAGE**

SCALE: 1/8" = 1'-0"




**FRONT ELEVATION**

SCALE: 1/8" = 1'-0"



**RIGHT ELEVATION**

SCALE: 1/8" = 1'-0"

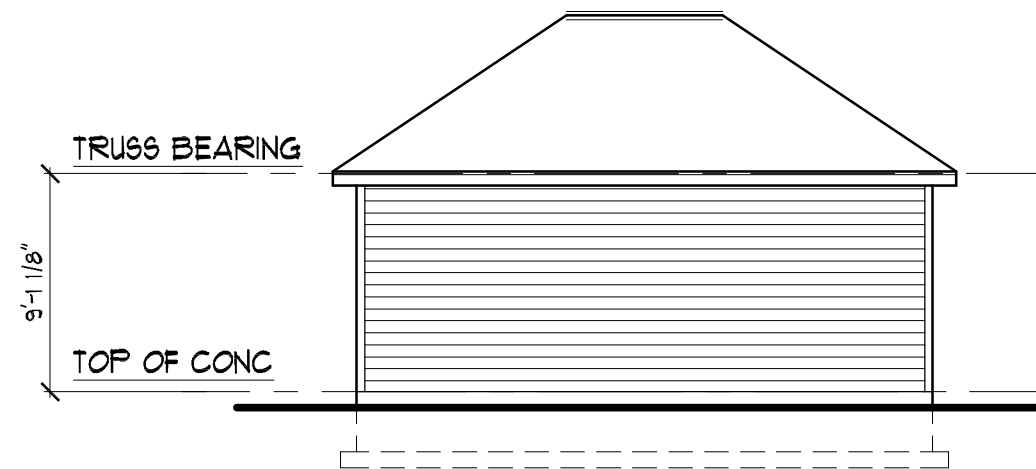

**REAR ELEVATION**

SCALE: 1/8" = 1'-0"



**LEFT ELEVATION**

SCALE: 1/8" = 1'-0"

320 FRIEDA AVE  
KIRKWOOD, MO 63122



TIM HOLLERBACH  
DESIGNS

1548 JEFFCO BLVD  
ARNOLD, MD 63010  
314-578-8470

www.timhollerbachdesigns.com