


LOWER LEVEL PLAN

SCALE: 1/8" = 1'-0"
 SQUARE FEET: 580.00

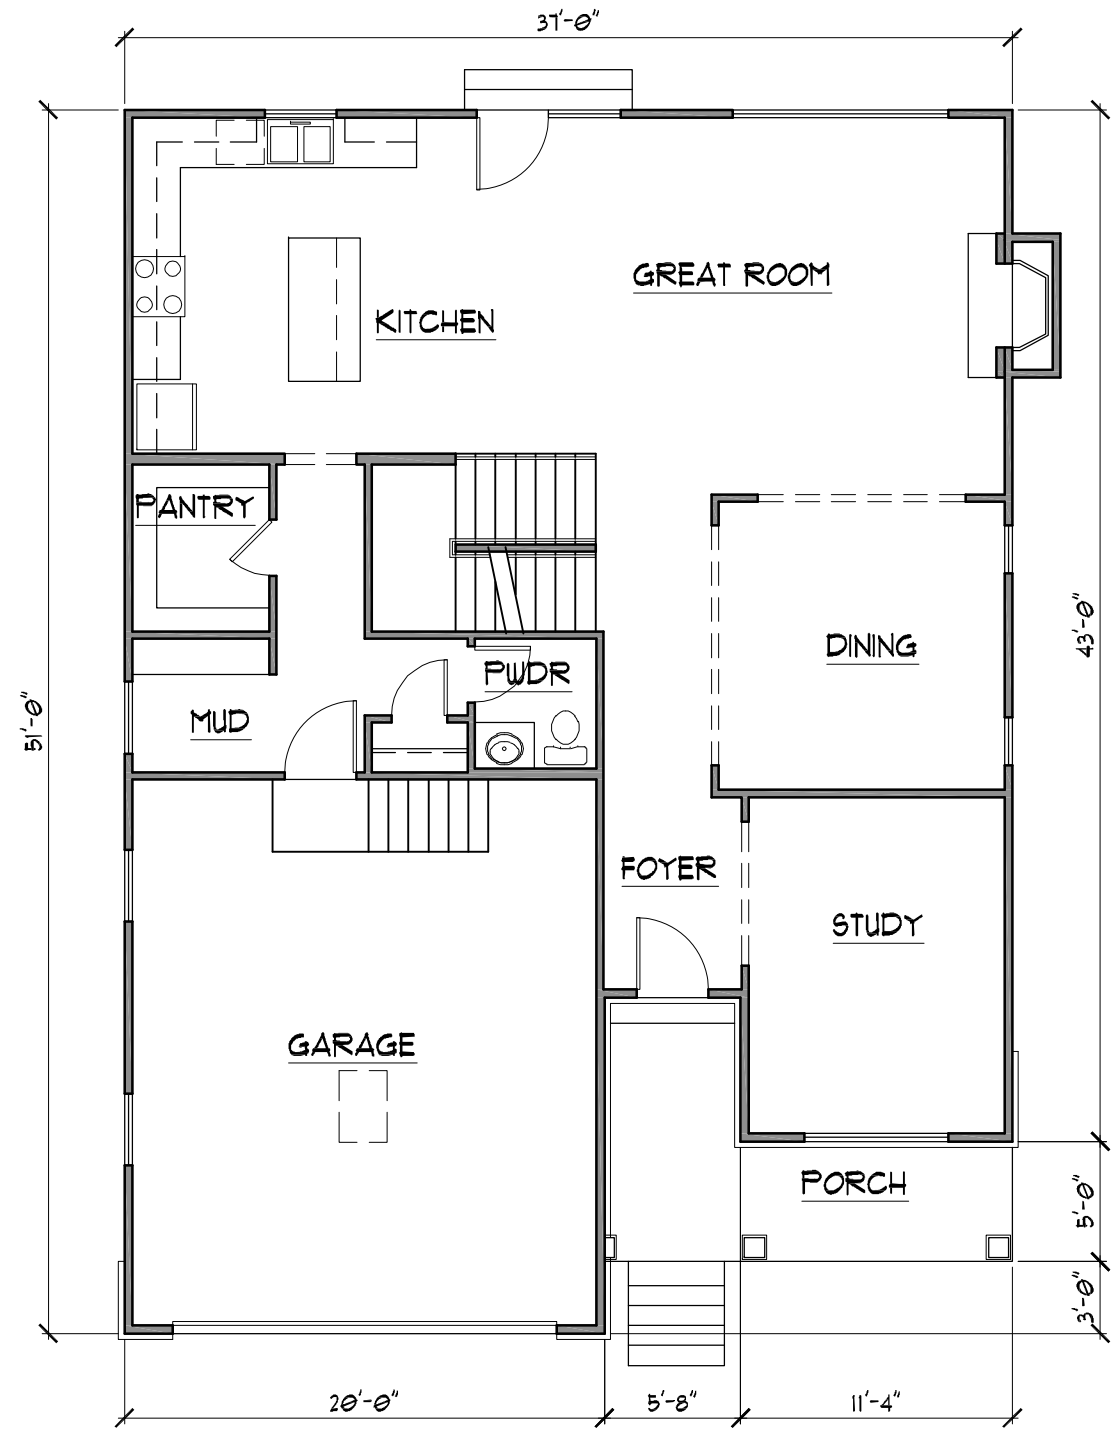

MAIN LEVEL PLAN


SCALE: 1/8" = 1'-0"
 SQUARE FEET: 1,258.00

614 NIRK AVE
 KIRKWOOD, MO 63122
 SCHINDLER HOMES



SECOND LEVEL PLAN

SCALE: 1/8" = 1'-0"
 SQUARE FEET: 1,392.00

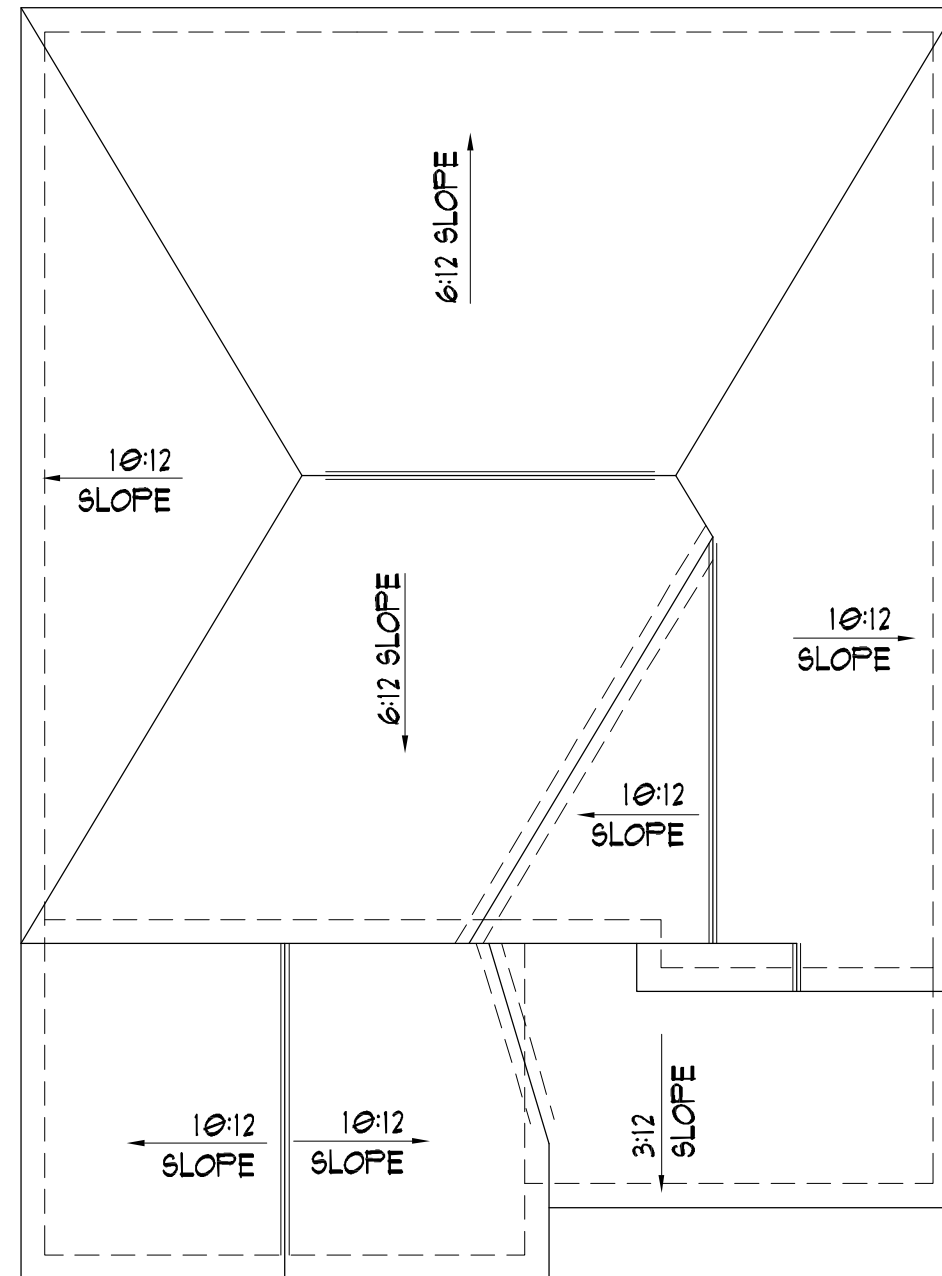

ROOF PLAN

SCALE: 1/8" = 1'-0"

614 NIRK AVE
 KIRKWOOD, MO 63122
 SCHINDLER HOMES



FRONT ELEVATION

SCALE: 1/8" = 1'-0"



RIGHT SIDE ELEVATION

SCALE: 1/8" = 1'-0"

614 NIRK AVE
 KIRKWOOD, MO 63122
 SCHINDLER HOMES



REAR ELEVATION

SCALE: 1/8" = 1'-0"



LEFT SIDE ELEVATION

SCALE: 1/8" = 1'-0"

614 NIRK AVE
 KIRKWOOD, MO 63122
 SCHINDLER HOMES



TIM HOLLERBACH
 DESIGNS

1548 JEFFCO BLVD
 ARNOLD, MO 63010
 314-578-8470
 www.timhollerbachdesigns.com