



03209

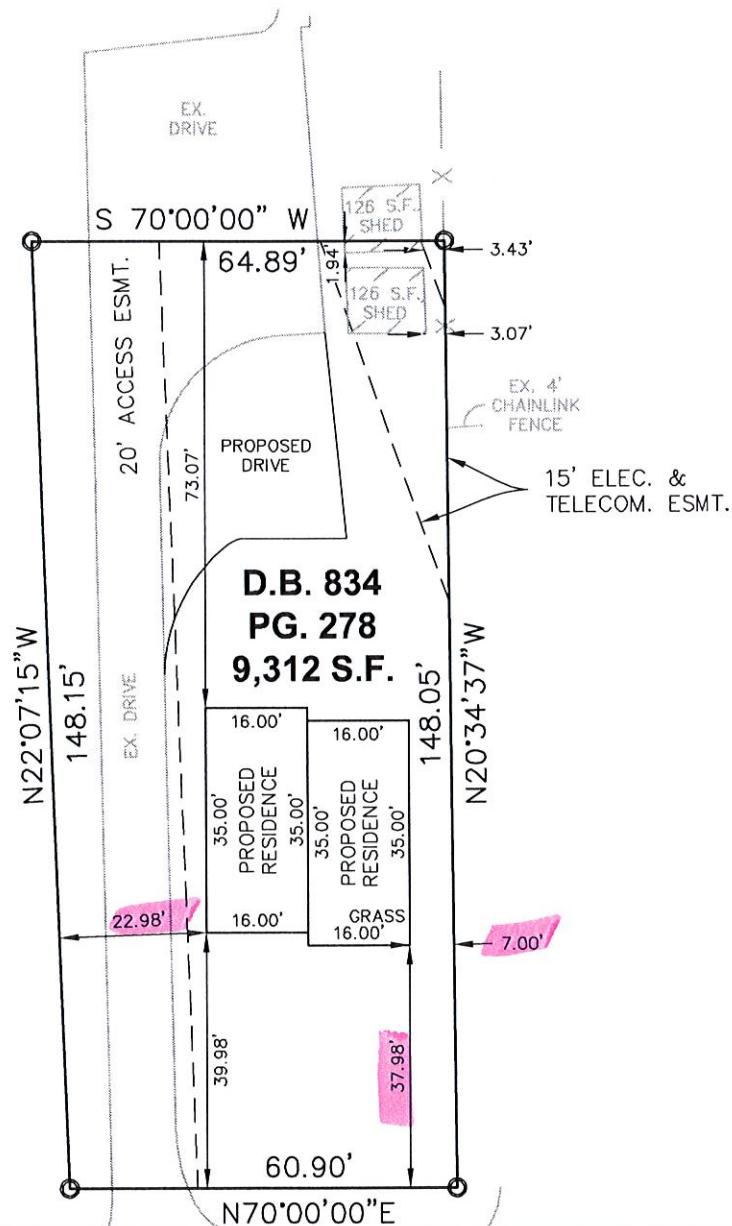

JEFFERSON STREET (KY HWY 146)
R/W VARIES

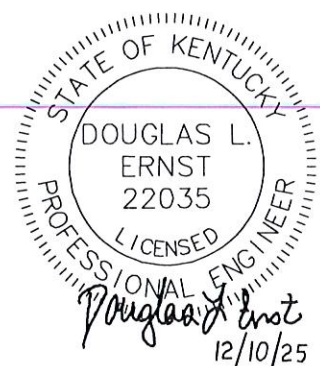

108 Daventry Lane, Suite 300 Louisville, KY 40223
502.327.7073 www.milestonedesign.org

PLOT PLAN

CLIENT: BRETT C. JONES

SITE 303 E. JEFFERSON STREET
ADDRESS: DEED BOOK 834, PAGE 278

DRAWN BY
B.M.M.

DATE
12/10/25

SCALE
1"=30'