


JOE RICHIE  
203 MAPLE  
PEWEE VALLEY, KY  
40056

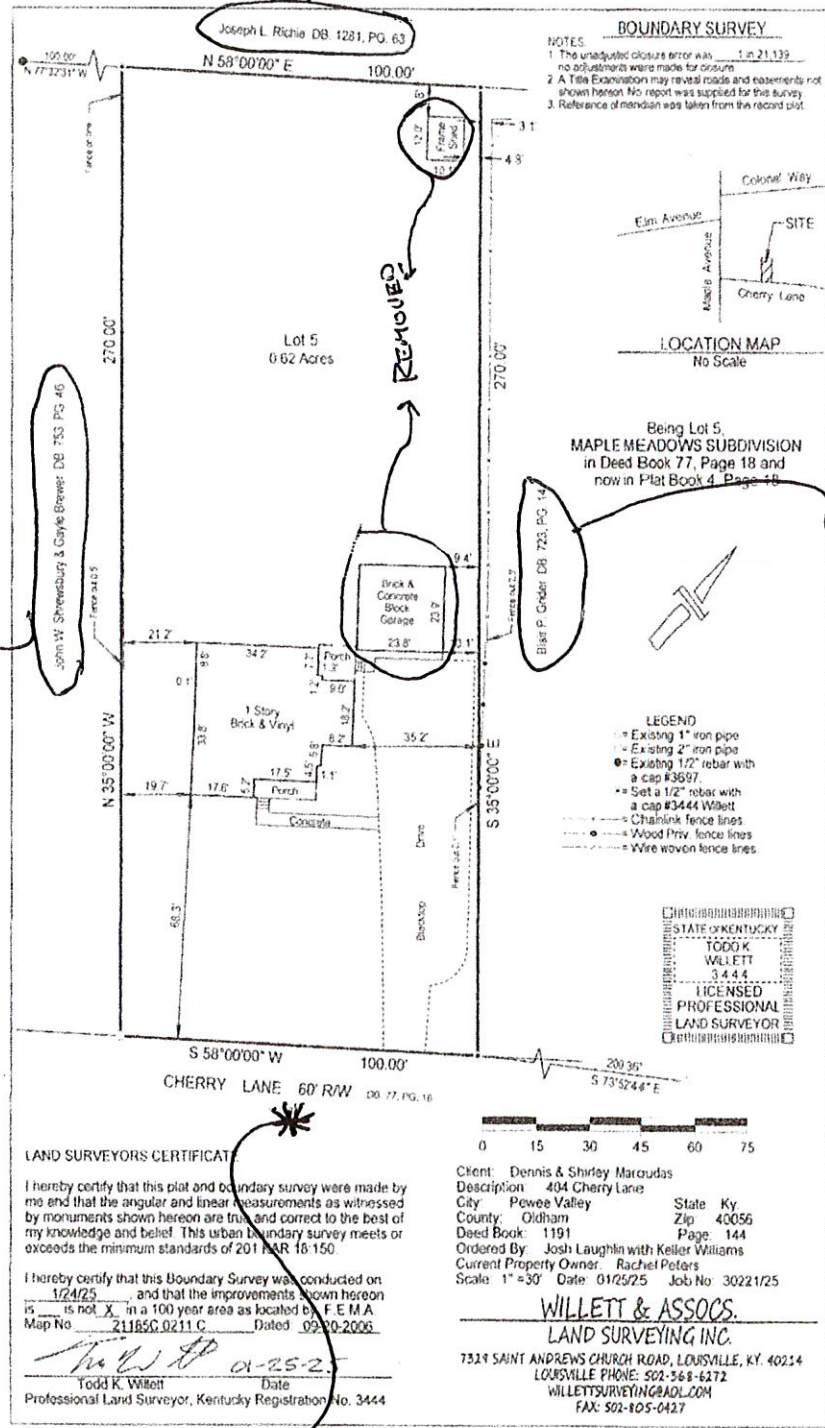


GAYLE SHREWSBURY  
402 CHERRY LANE  
PEWEE VALLEY, KY  
40056

BLAIR GRIDE  
P.O. BOX 162  
PEWEE VALLEY, KY  
40056

PAM HENDRICKS  
405 CHERRY LN  
PEWEE VALLEY, KY  
40056

EXISTING SITE SHOWING  
1) ADJOINING PROPERTY OWNERS  
2) REMOVED STRUCTURES




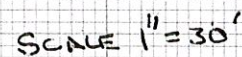



46 1080

KE 16 x 16 TO THE INCH • 7 x 10 INCHES  
KEUFFEL & ESSER CO. MADE IN U.S.A.

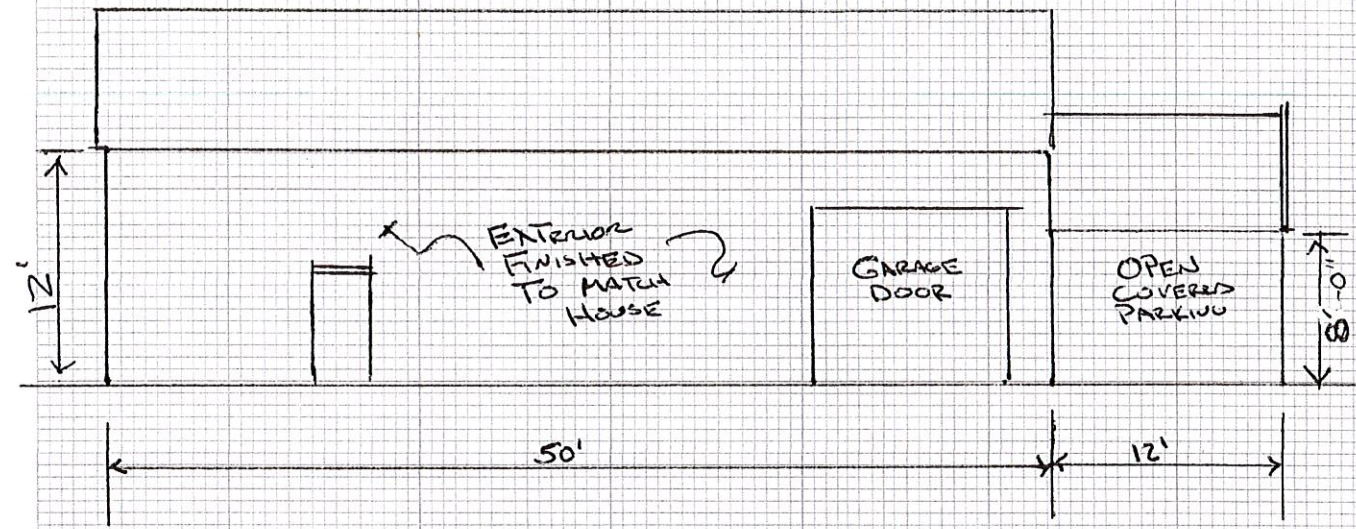

FRONT VIEW

404 CHERRY LANE

SCALE 1" = 10'