
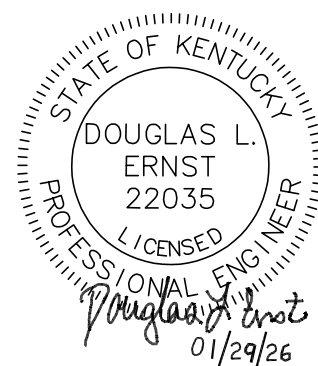
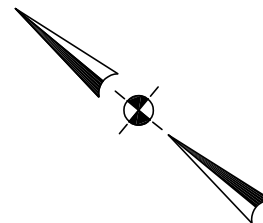


03227

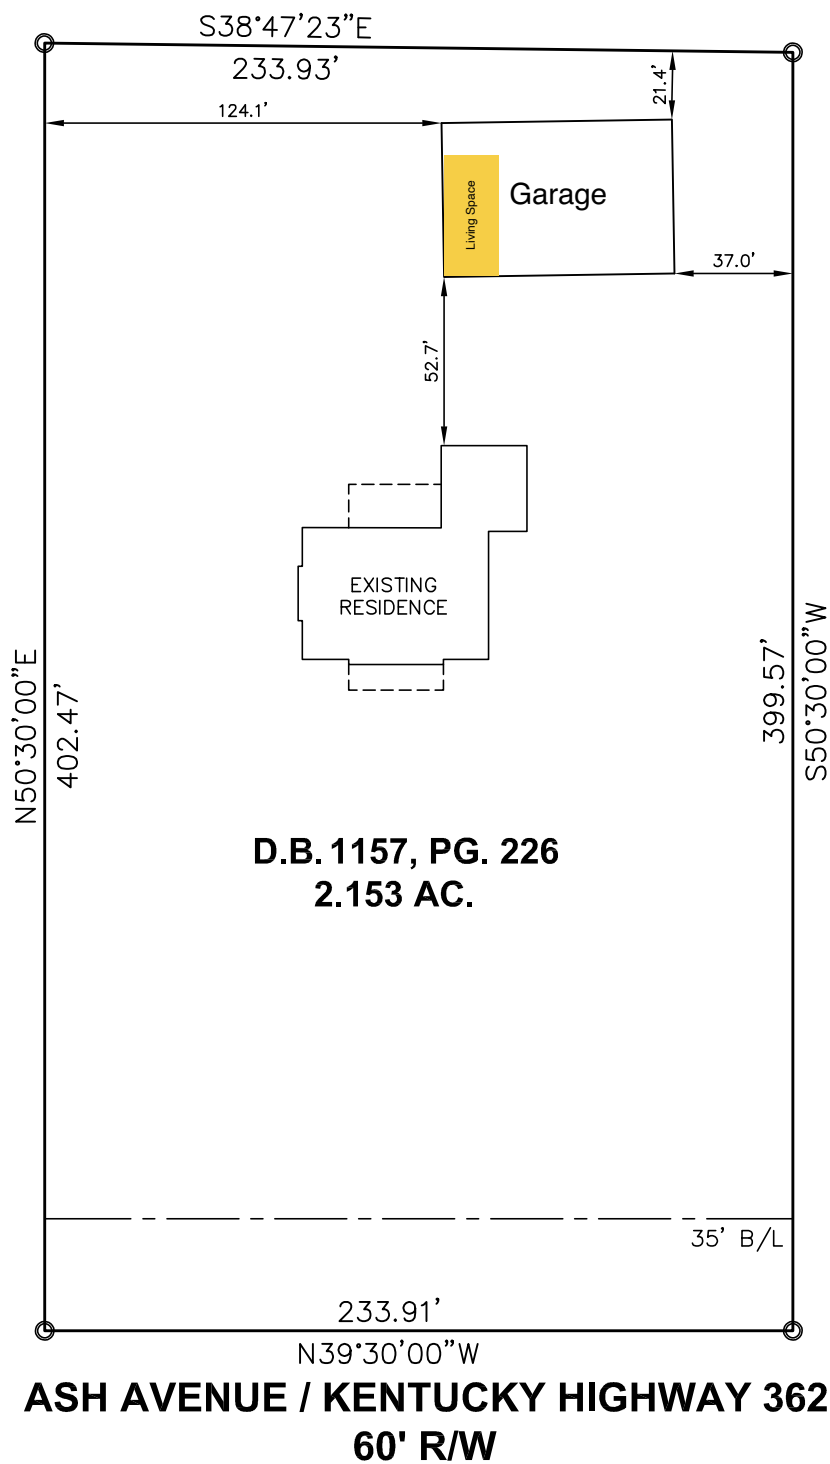

108 Daventry Lane, Suite 300 Louisville, KY 40223
 502.327.7073 www.milestonedesign.org

PLOT PLAN

CLIENT: TROY CREWS
 SITE: 8719 ASH AVENUE
 ADDRESS: D.B. 1157, PG. 226

DRAWN BY B.M.M.	DATE 01/28/26	SCALE 1"=60'
--------------------	------------------	-----------------