
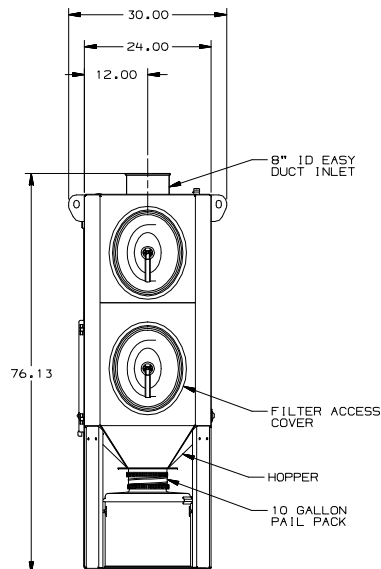
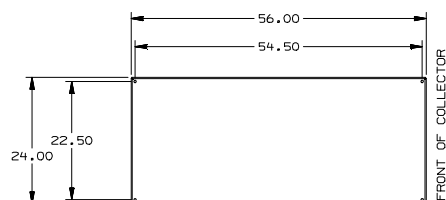
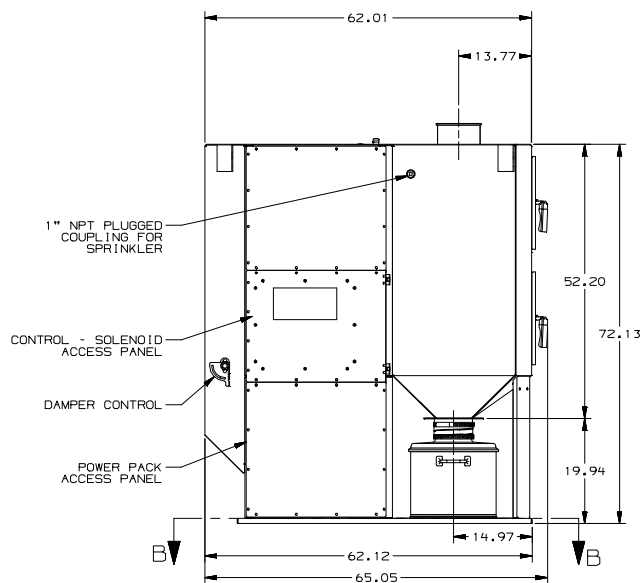


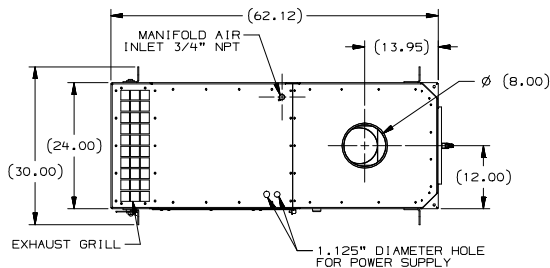

SPECIFICATIONS DFO 2-2


POWER-----3 HP 460/60/3 TEFC
NUMBER OF FILTERS-----2 ULTRA-WEB FR
ACTUAL FILTER AREA-----380 SQ FT
P-RED-----.18 BAR
OPERATING TEMPERATURE-----180 DEGREE F MAXIMUM
NUMBER OF VALVES-----2
COMPRESSED AIR REQUIRED-----5.2 SCFM @ 60 PSIG
HOUSING RATING-----20" WC
FINISH-----NATIONAL BLUE
APPROXIMATE WEIGHT-----975 POUNDS

IBC 2009 SPECIFICATION

OCCUPANCY CATEGORY 2
BASIC WIND SPEED & EXPOSURE = 90 MPH, EXPOSURE C
SEISMIC SPECTRAL ACCELERATION, $S_s=1.5$ & $S_1=0.6$,
SITE CLASS D
GROUND SNOW LOAD, P_g : 40 PSF
ROOF LIVE LOAD, L : 20 PSF
COLLECTOR BASE AT GRADE

NOTE

- CONTROL VOLTAGE 110 VAC

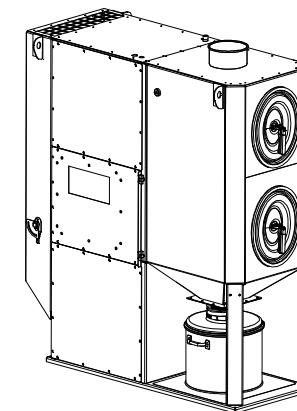

APPROVAL PRINT

DATE SENT: 12/9/2021

- ☐ APPROVED
☐ APPROVED AS NOTED
☐ NOT APPROVED

APPROVER
SIGNATURE: _____

APPROVER
PRINTED NAME: _____

DATE: _____
RETURN ONE SIGNED COPY

PROPERTY OF:
DONALDSON COMPANY, INC.

INDUSTRIAL AIR PURIFICATION INC

MATERIAL		RELEASE NO.	TITLE DFO 2-2 DUST COLLECTOR	 Donaldson Donaldson Co., Inc. Minneapolis, MN USA
DATE		DATE	NUMBER	
EXP. DATE		DWN D GAWBOY	1G15902631L001	
REFERENCE		DATE DEC 09, 2021	SCALE NONE SHEET 1 OF 1	
CHK		DATE	C/C NX/CADD	REVISION
PREVIOUS DRAWING NO.		APVD	SECTIONAL SIZE	0
DO NOT SCALE		DATE	OUTLINE SIZE	0
TOLERANCES UNLESS OTHERWISE SPECIFIED		THIRD ANGLE PROJECTION	DESIGN CONTROL A501 DWG LOCATION ABBB	VERSION A
2 PL ±			COPYRIGHT © DONALDSON COMPANY, INC.	
3 PL ±				
ANGLES ±°				