

1. ROOM 1,2
2. ROOM 3,4
3. OFFICE
4. LIBRARY
5. ART GALLERY
6. GAZEBO
7. GARDEN SPACE
8. PUBLIC TOILET
9. BBQ SPACE
10. PLAYGROUND
11. CAR PARKING
12. CARAVAN PARKING

- BOUNDARY LINE
- DRIVE WAY
- STAGE 2



SITE PLAN
1 : 500


PRODUCT SPECIFICATIONS
CANVAS COLOUR:
PVC COLOUR:
DECORATIVE BOARDS:
VINYL:
GLASS SLIDING DOOR:

DESIGN APPROVAL
WEATHERPROOF ECO STRUCTURES
MANUFACTURING DRAWINGS
OWNER:
SIGNATURE:
DATE:

PROJECT
BARKLY COMMUNITY
CENTRE (OVERALL SITE PLAN)
ADDRESS
STUART HIGHWAY, ELLIOT NT
0862
CLIENT
ASPECT ENGINEERING

AA DRAWINGS
DRAWN
SCALE @ A3
PROJECT NO. 8-1241
DRAWING SITE PLAN
DATE & DESCRIPTION
05/05/2025
FOR INFO
REVISION B




NOTES:
ALL FURNITURE BY CLIENT

WINDOW SCHEDULE

Model	Width	Height	Count
FW3	1795	2700	3

DOOR SCHEDULE

Model	Width	Height	Count

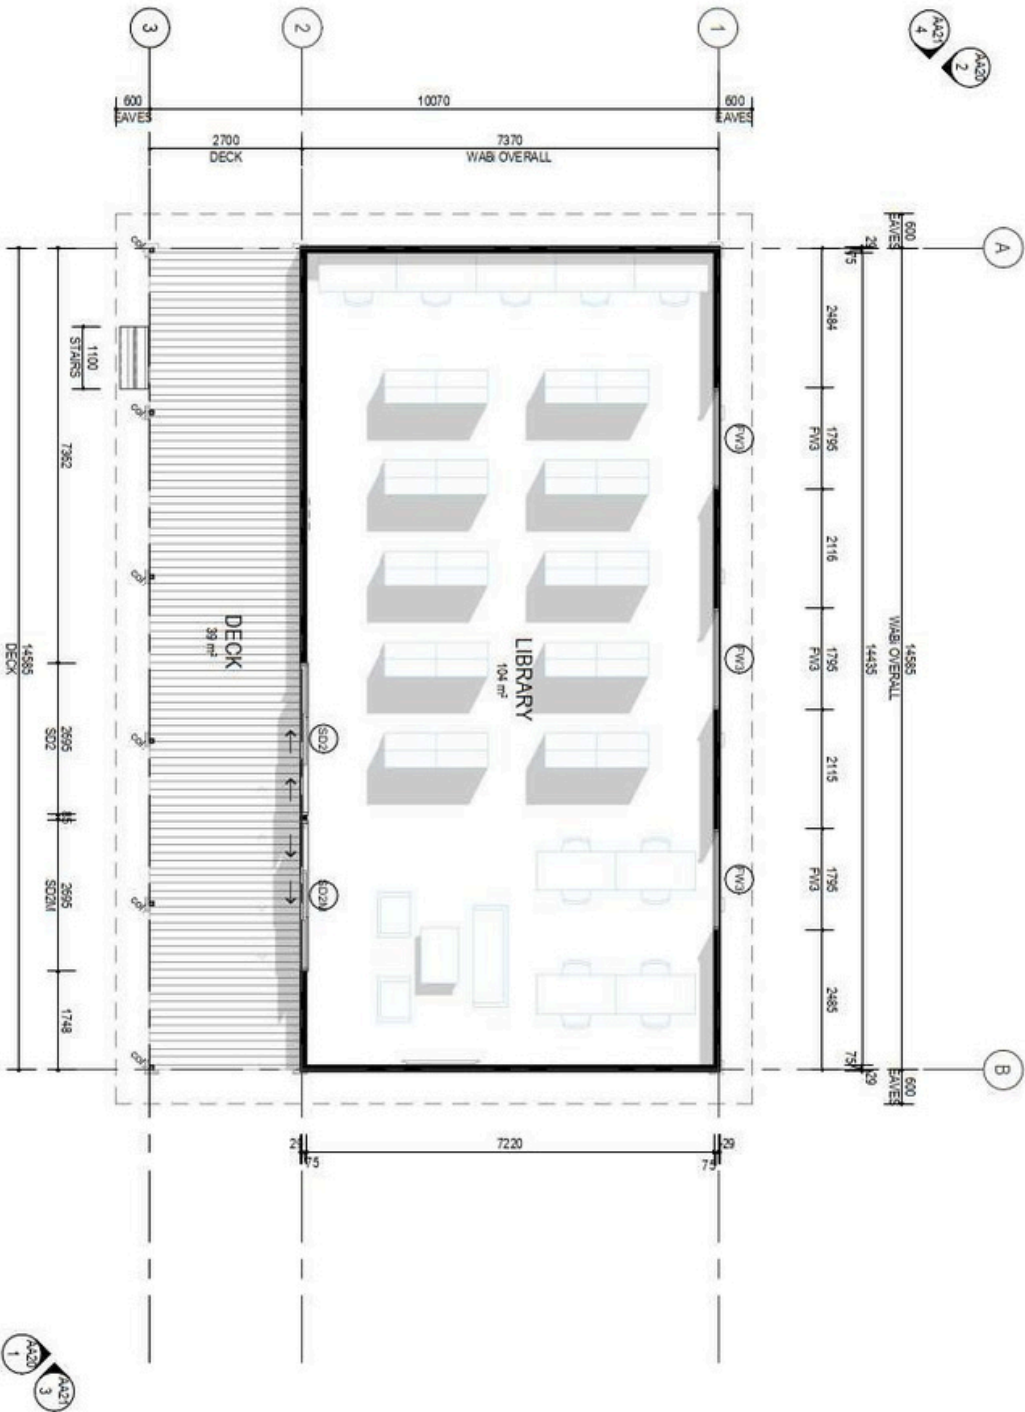

FLOOR PLAN

1 : 100





NOTES:
ALL FURNITURE BY CLIENT

WINDOW SCHEDULE			
Model	Width	Height	Count
FW3	1795	2700	3

DOOR SCHEDULE			
Model	Width	Height	Count
SD2	2695	2716	1
SD2M	2695	2716	1

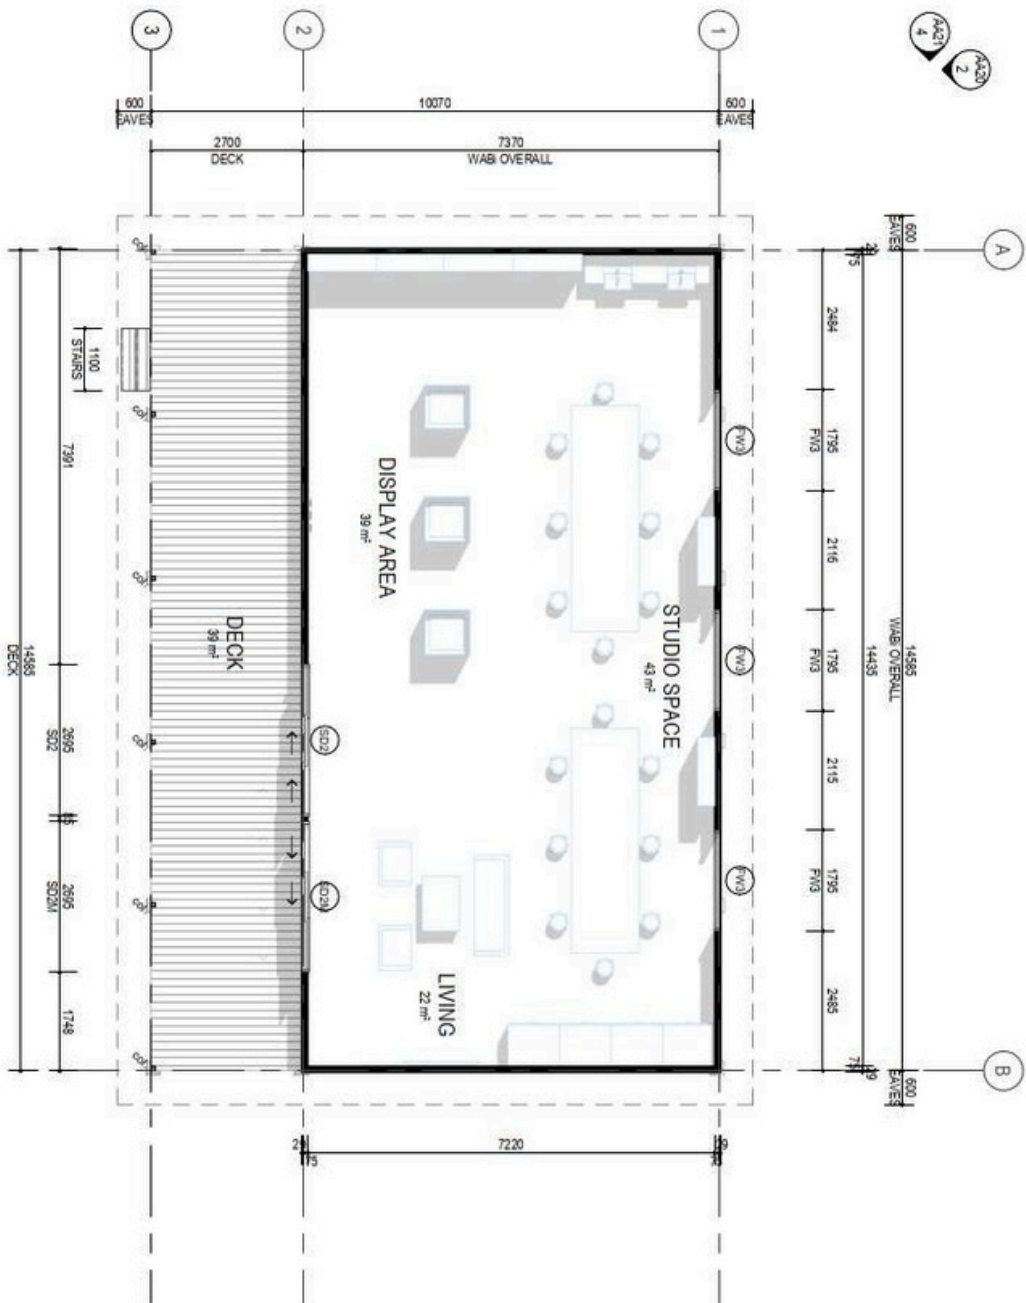

FLOOR PLAN

1 : 100







