



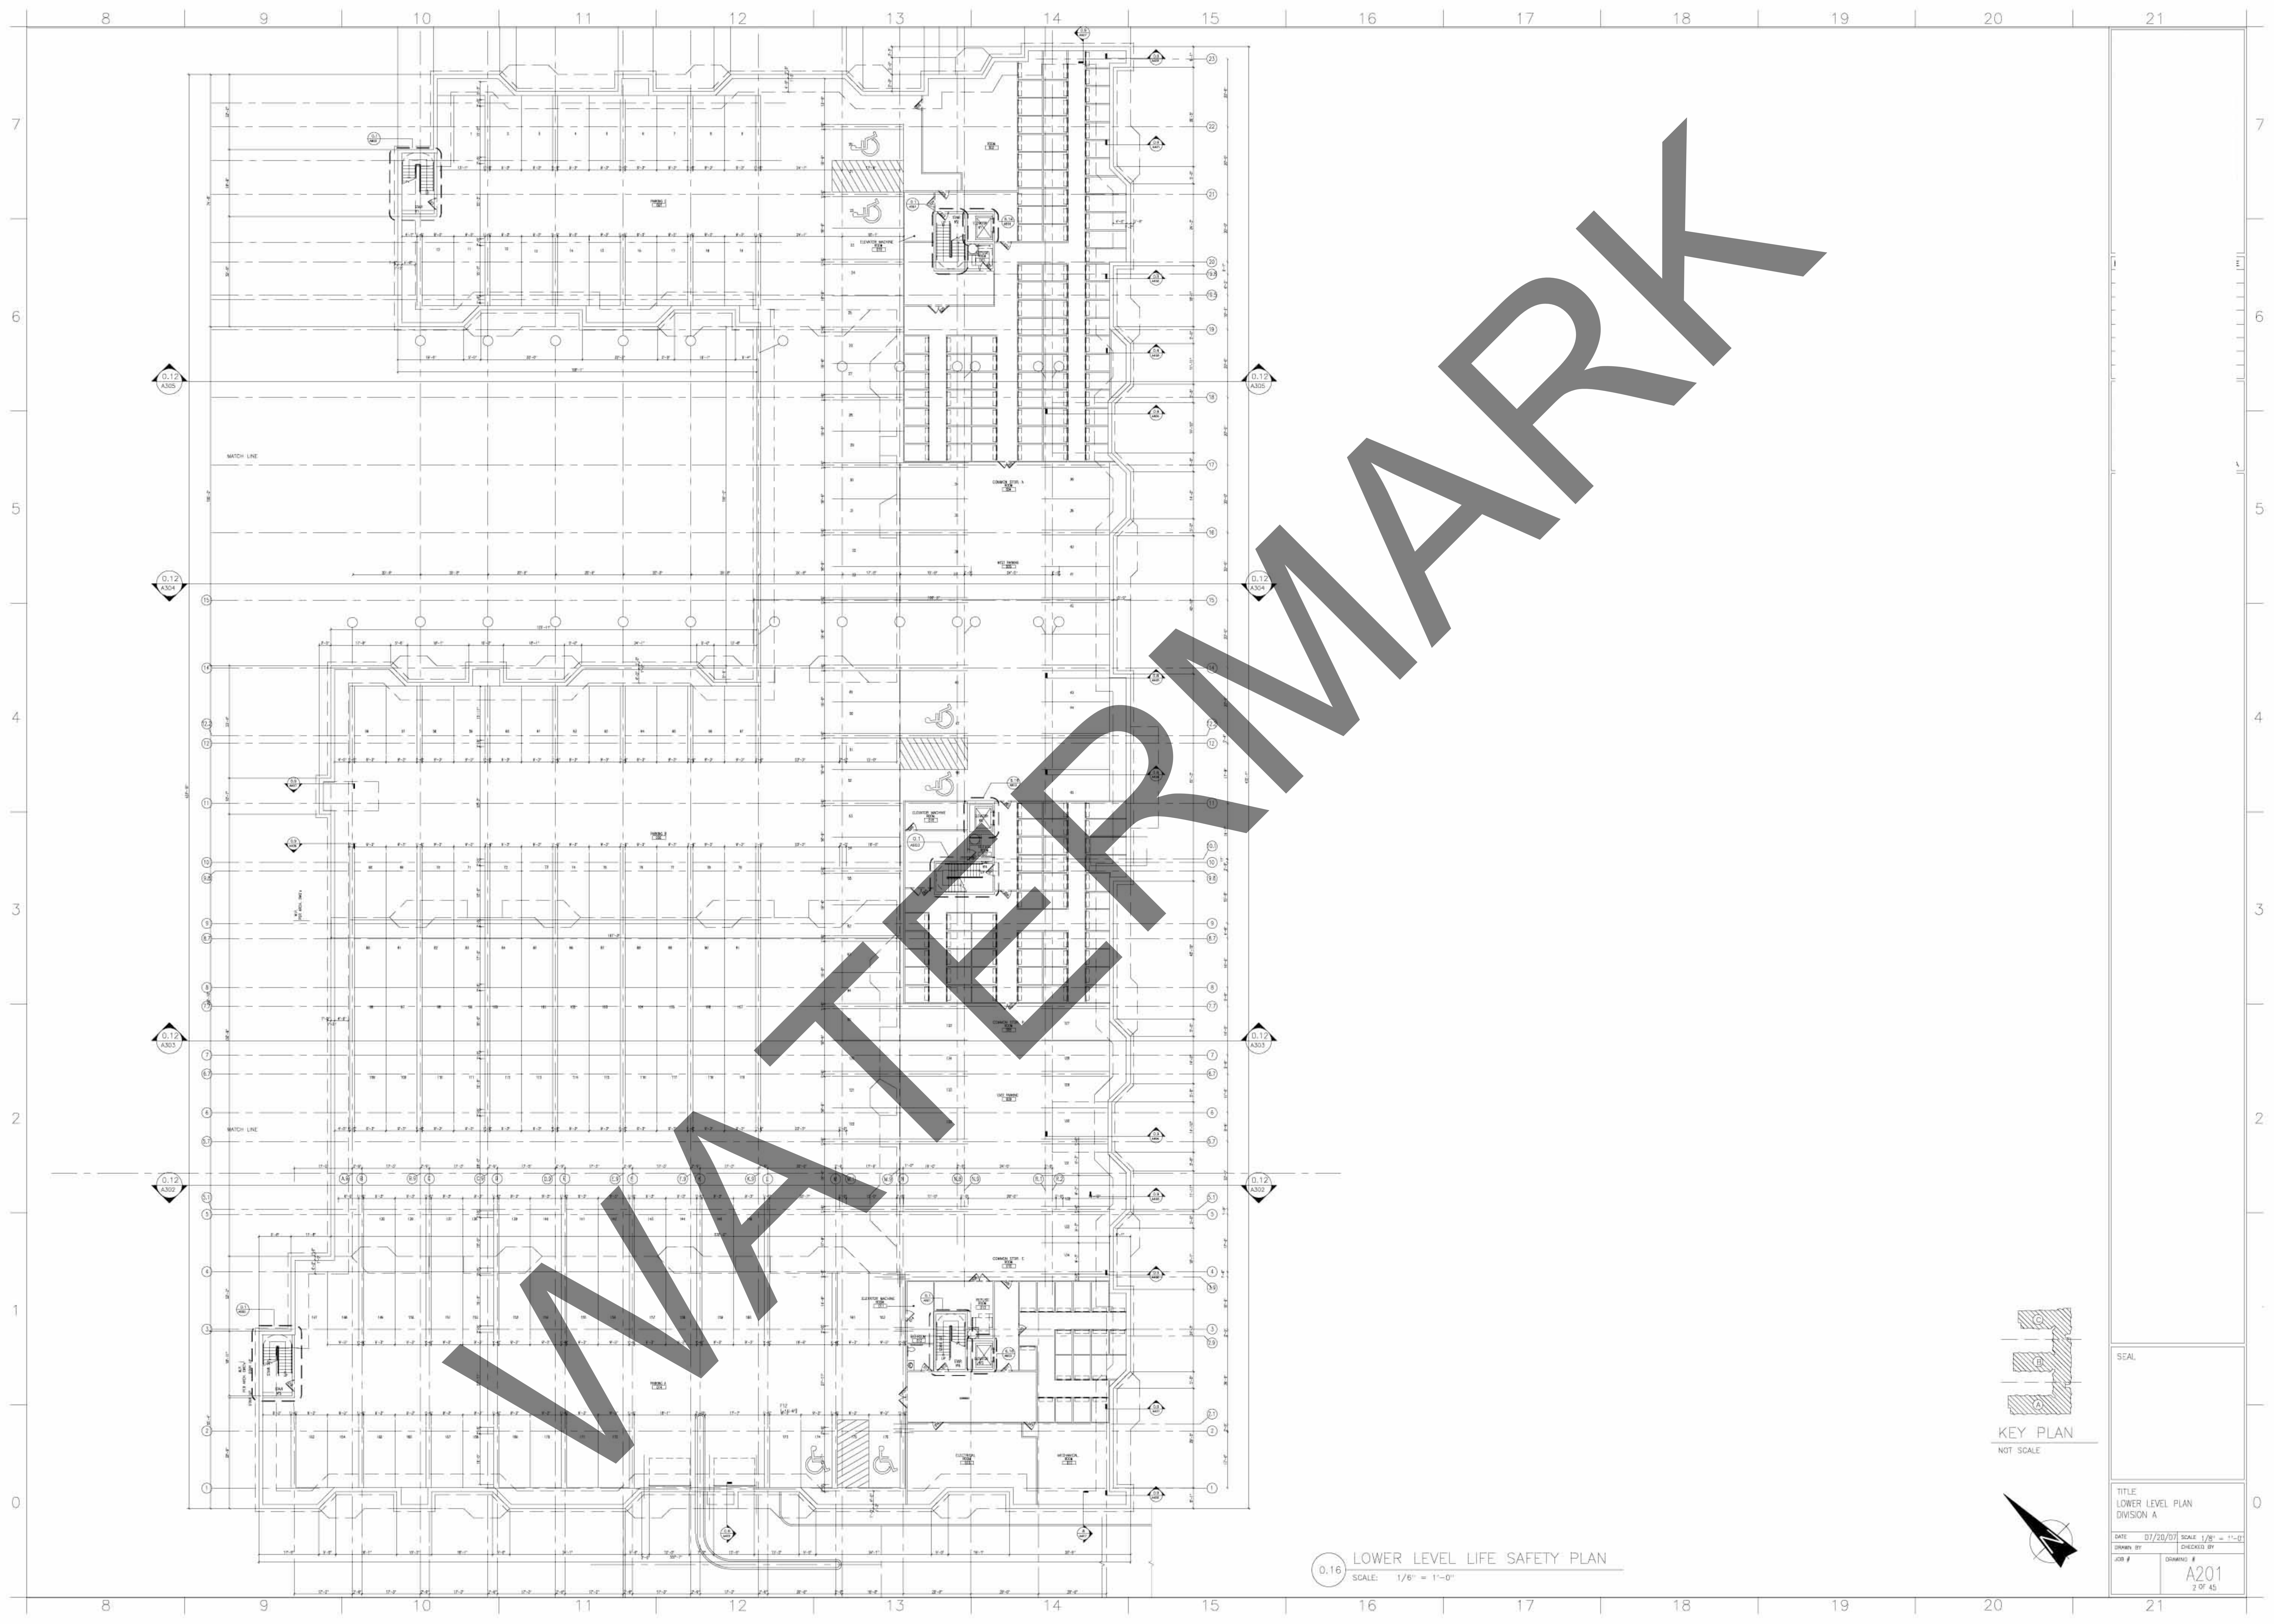

0.16 LOWER LEVEL LIFE SAFETY PLAN
SCALE: 1/8" = 1'-0"

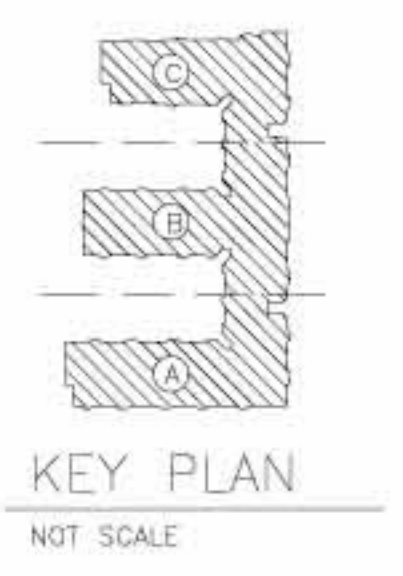

SEAL	
TITLE LOWER LEVEL PLAN DIVISION A	
DATE 07/20/07	SCALE 1/8" = 1'-0"
DRAWN BY	CHECKED BY
JOB #	DRAWING # A201 2 OF 45