


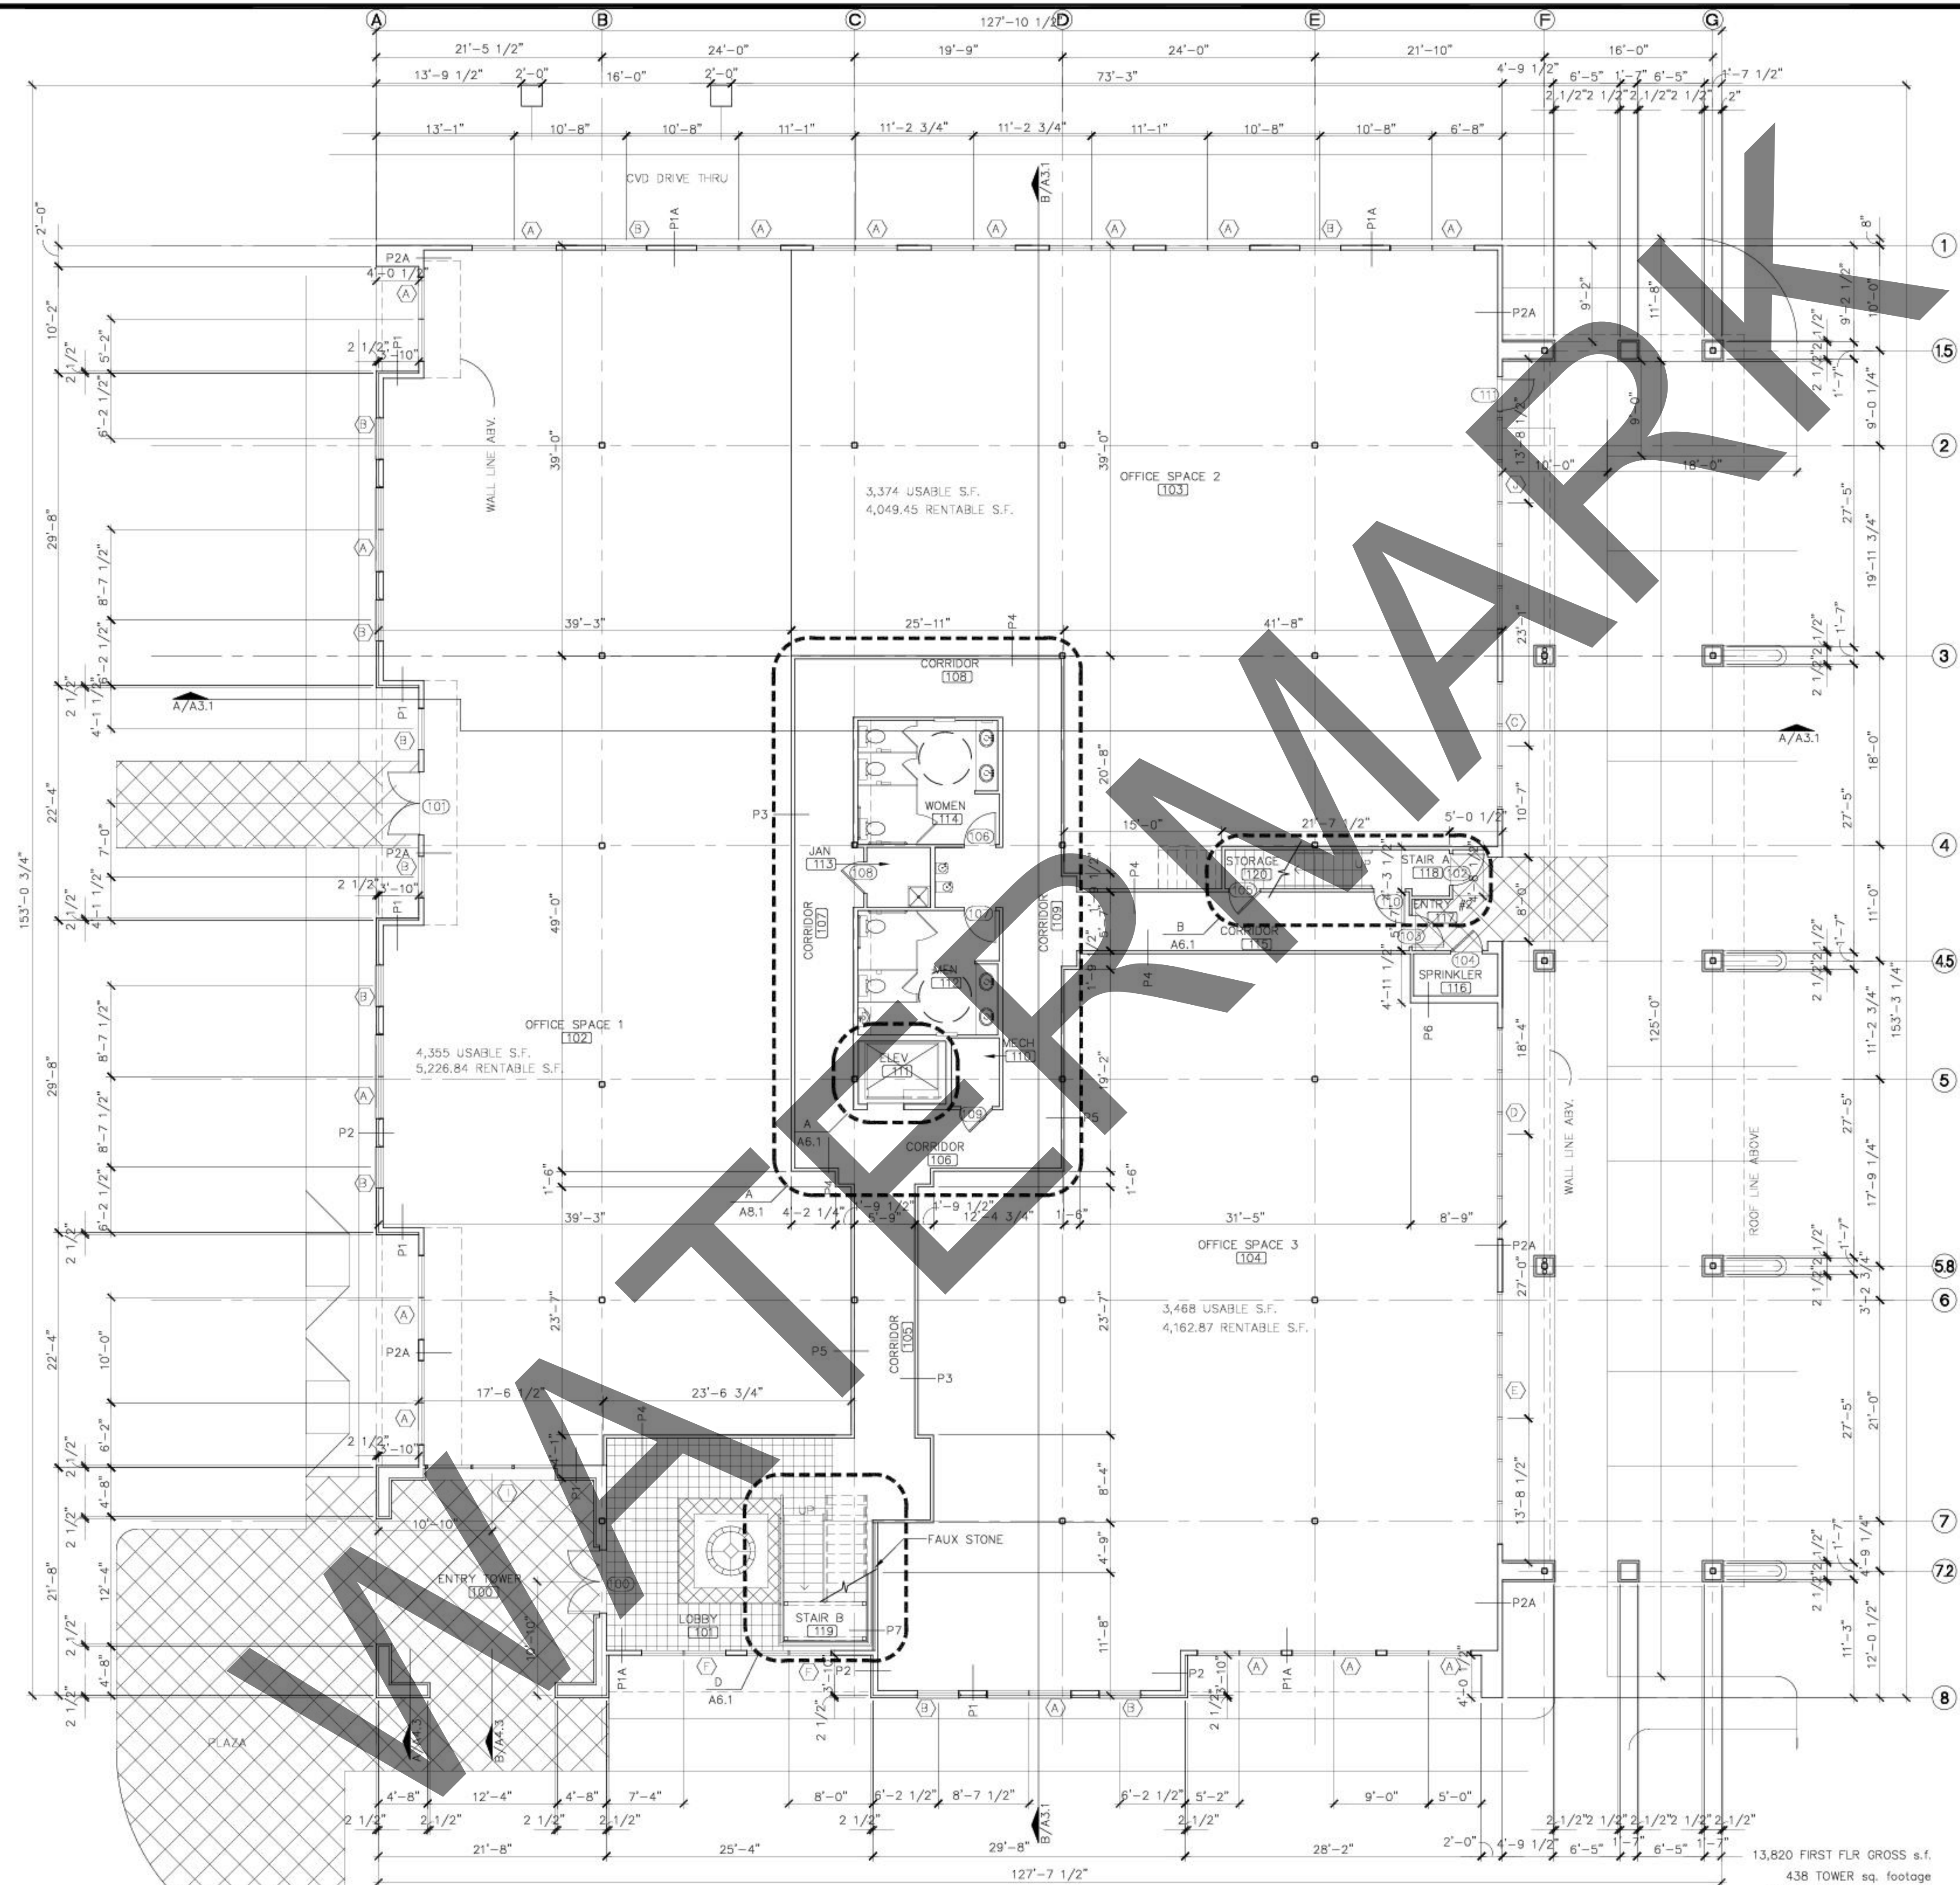

A FIRST FLOOR PLAN

13,820 FIRST FLR GROSS s.f.
438 TOWER sq. footage
2,478 CVD PARK'G sq. ft.
309 DRIVE THUR sq. ft.
11,220 NET sq. footage

DATE
REVISIONS