


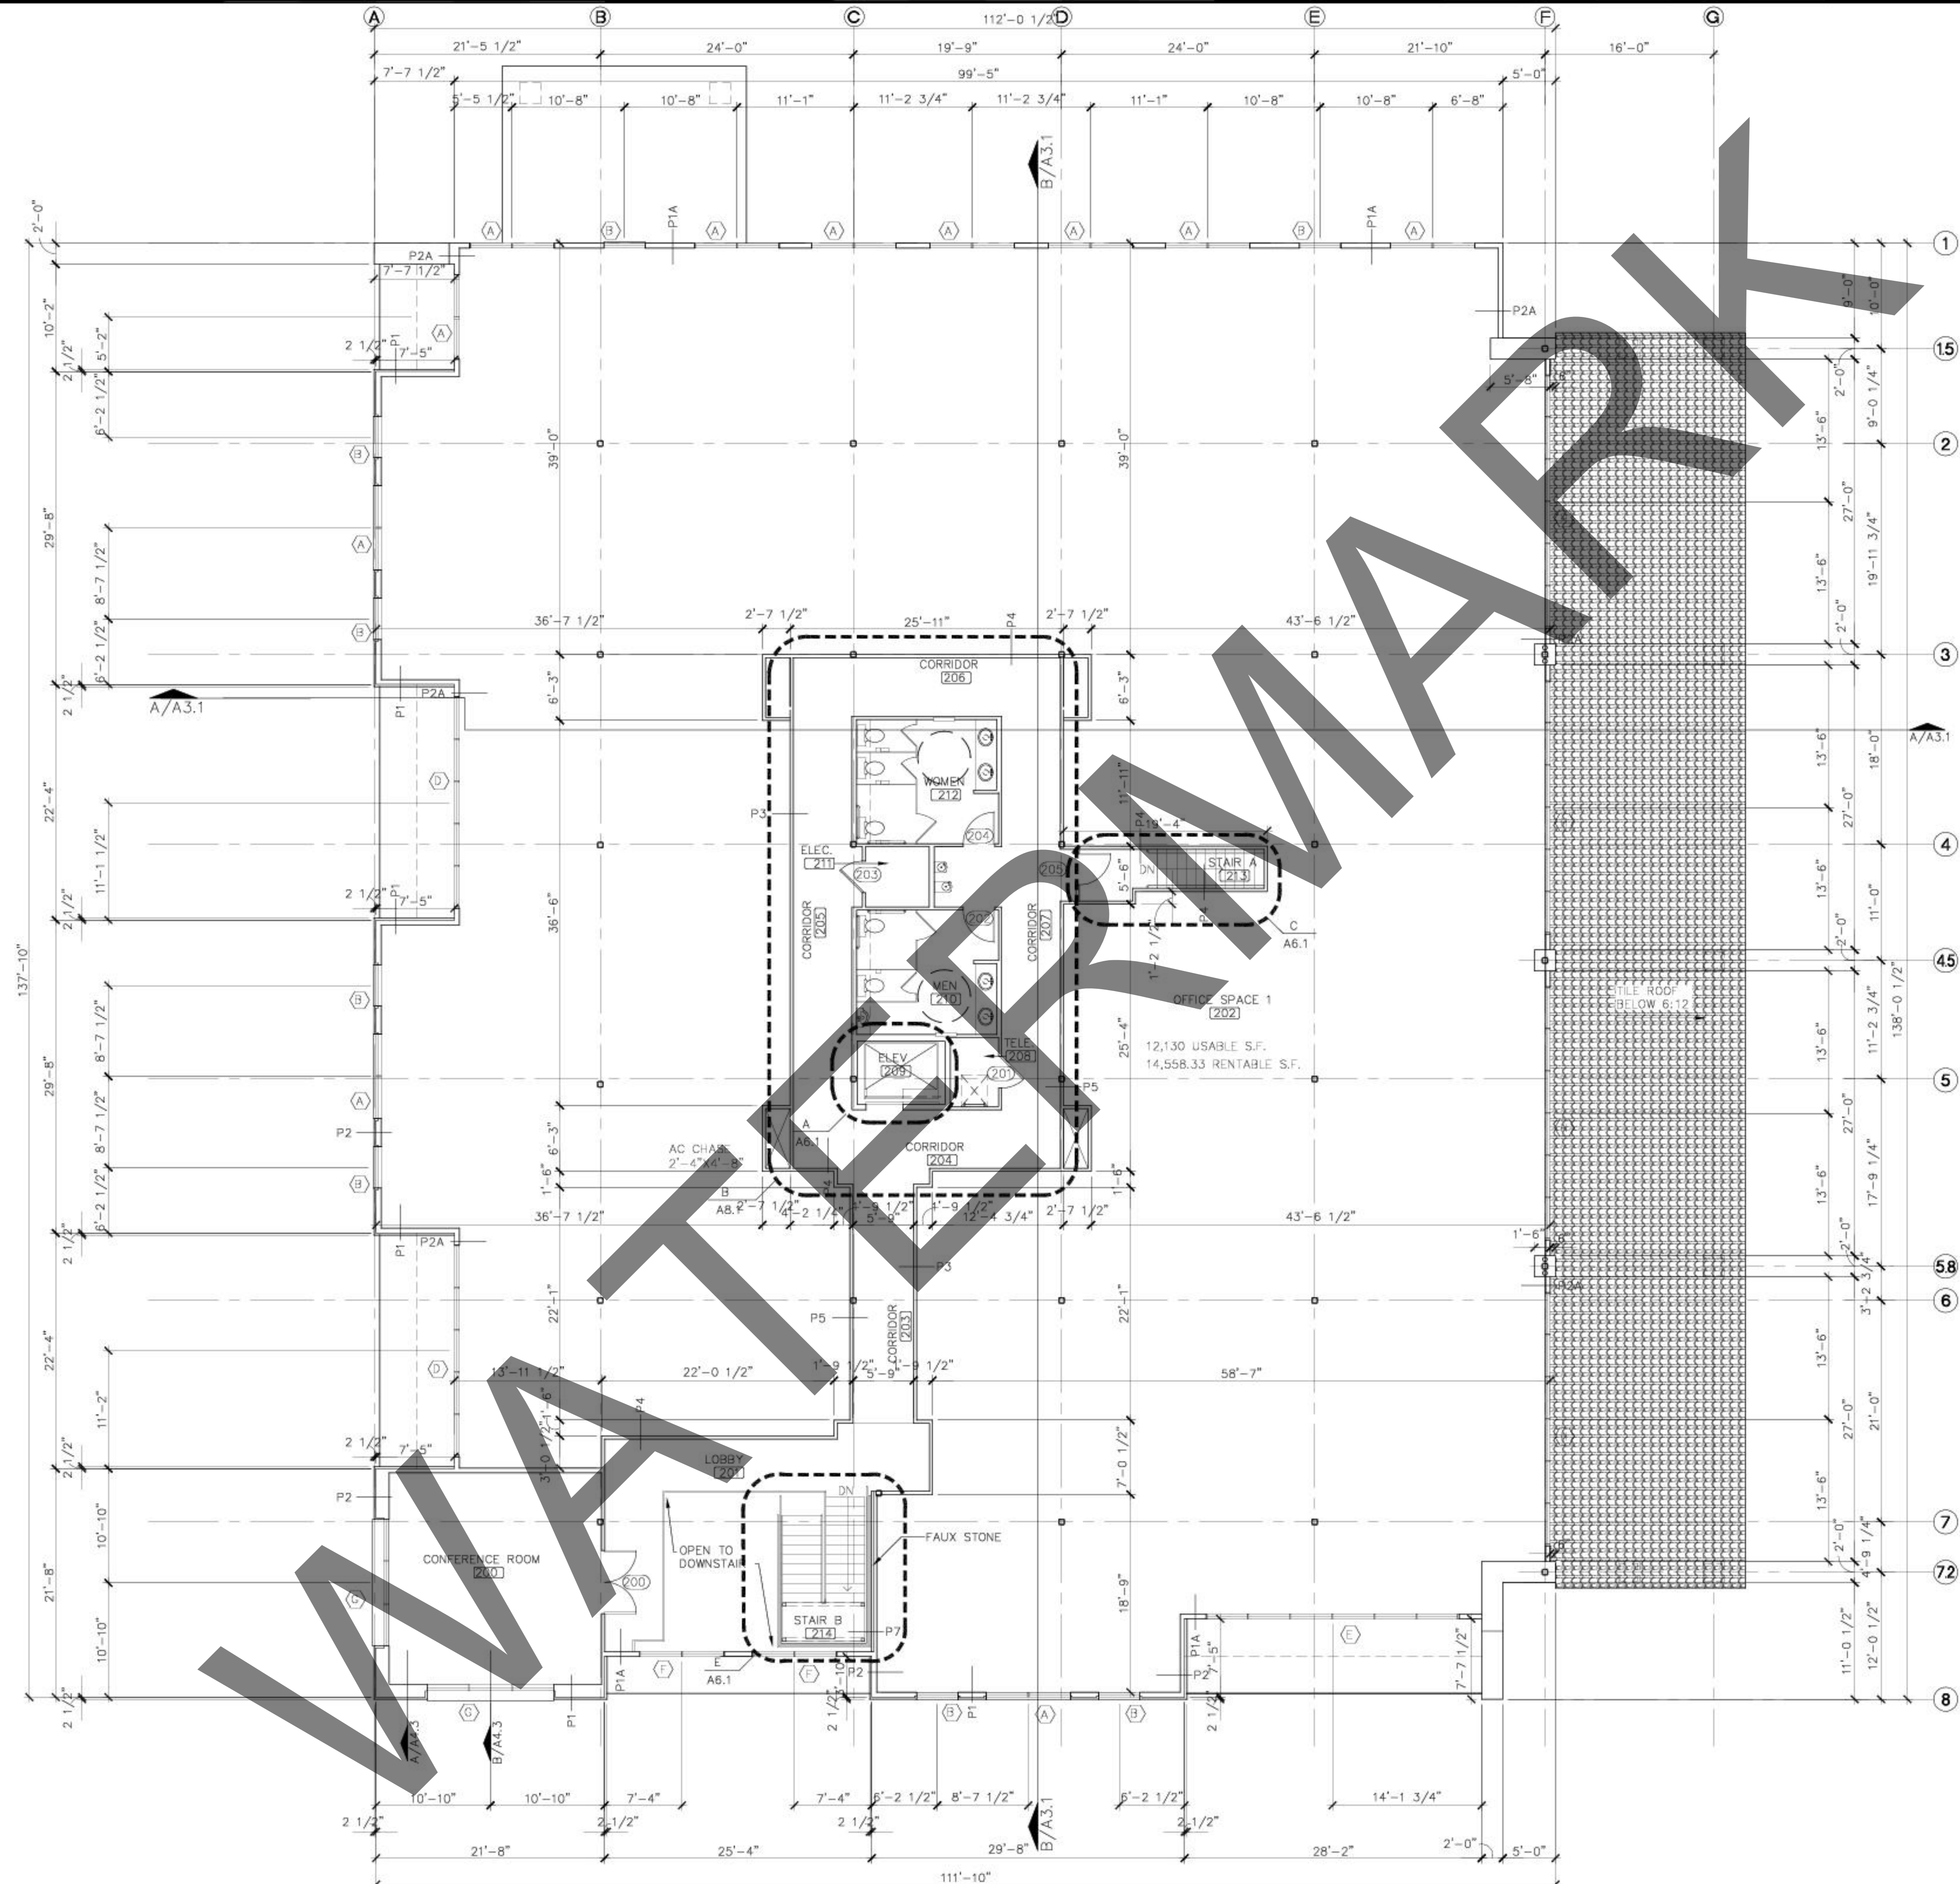

SECOND FLOOR PLAN
14,206 SEC FLR GROSS s.f.
12,130 NET sq. footage
1/8" = 1' - 0"

DATE

REVISIONS

A1.2