



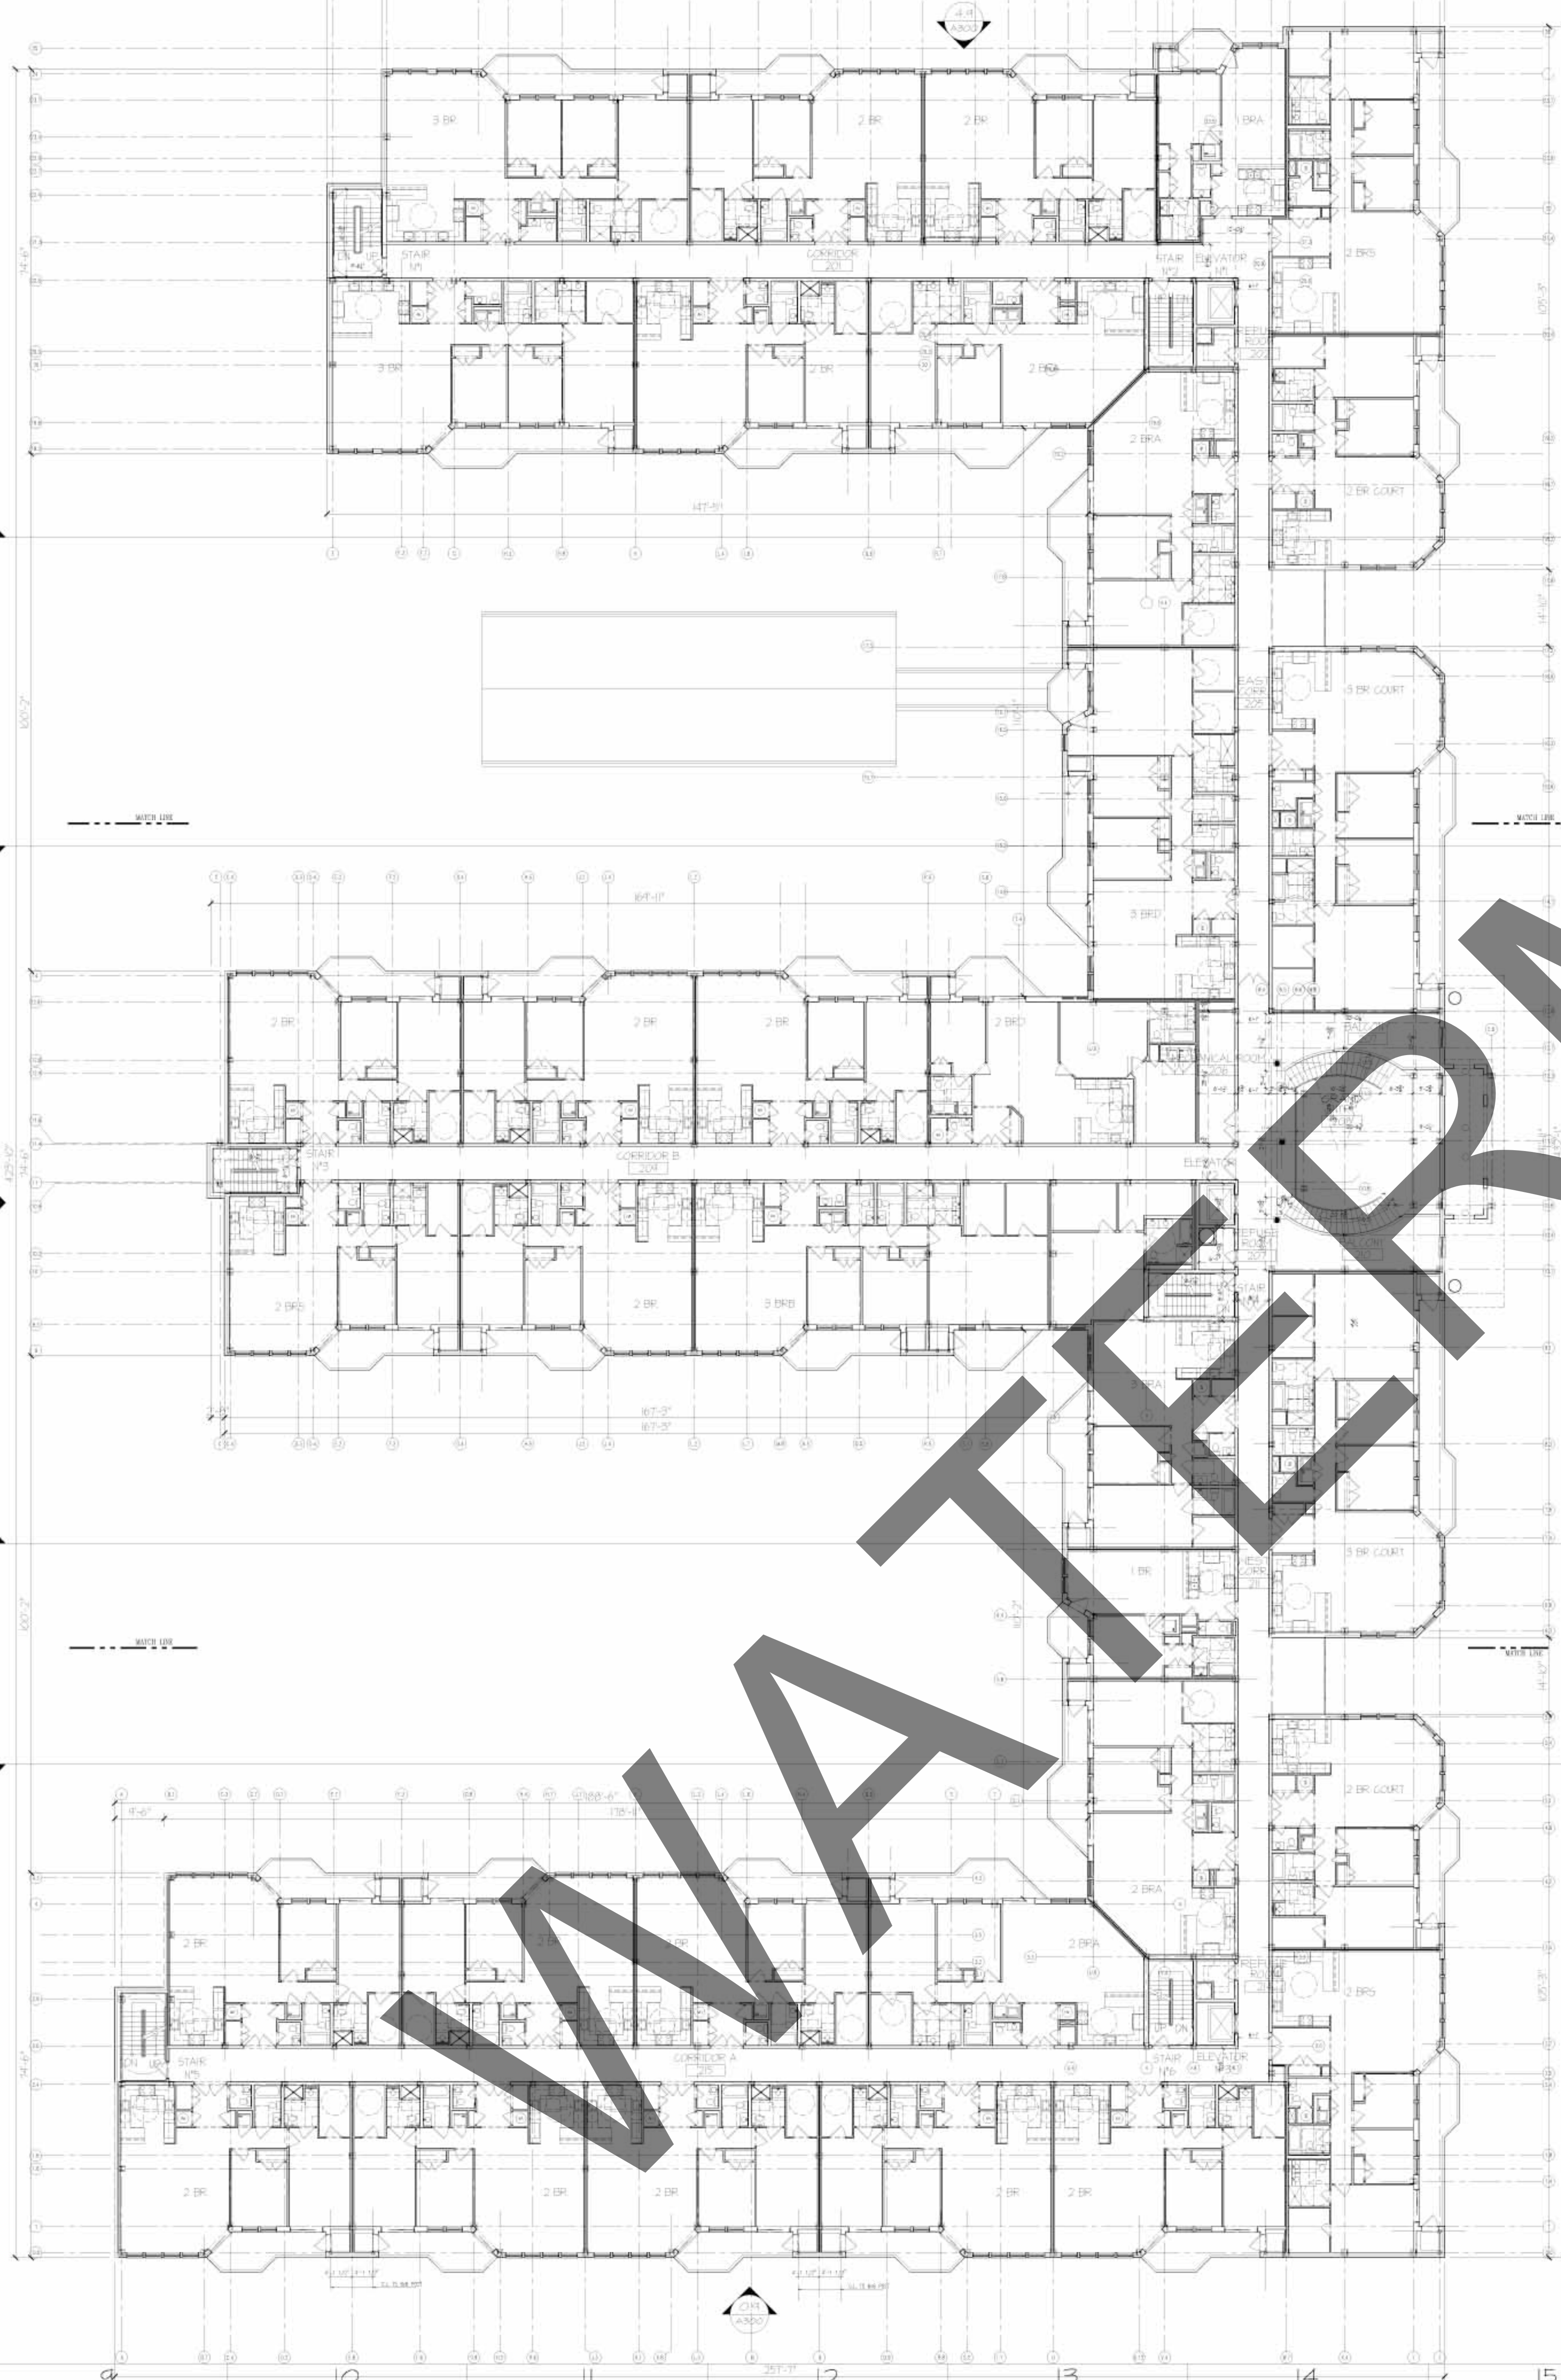

0.16 SECOND FLOOR MASTER BUILDING PLAN
SCALE: 1/16" = 1'-0"

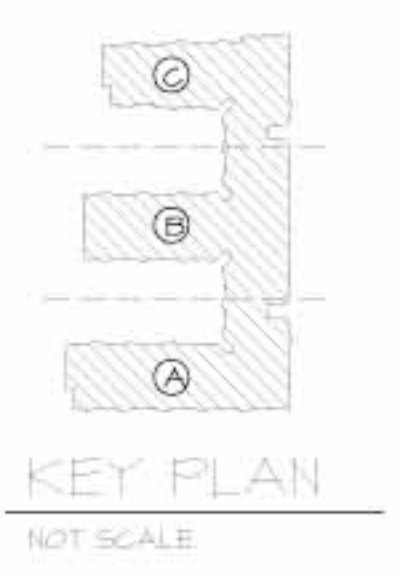

SEAL	
TITLE SECOND FLOOR MASTER BUILDING PLAN	
DATE 01/20/01	SCALE 1/16" = 1'-0"
DRAWN BY JAB	CHECKED BY
A209 10/1/01	