


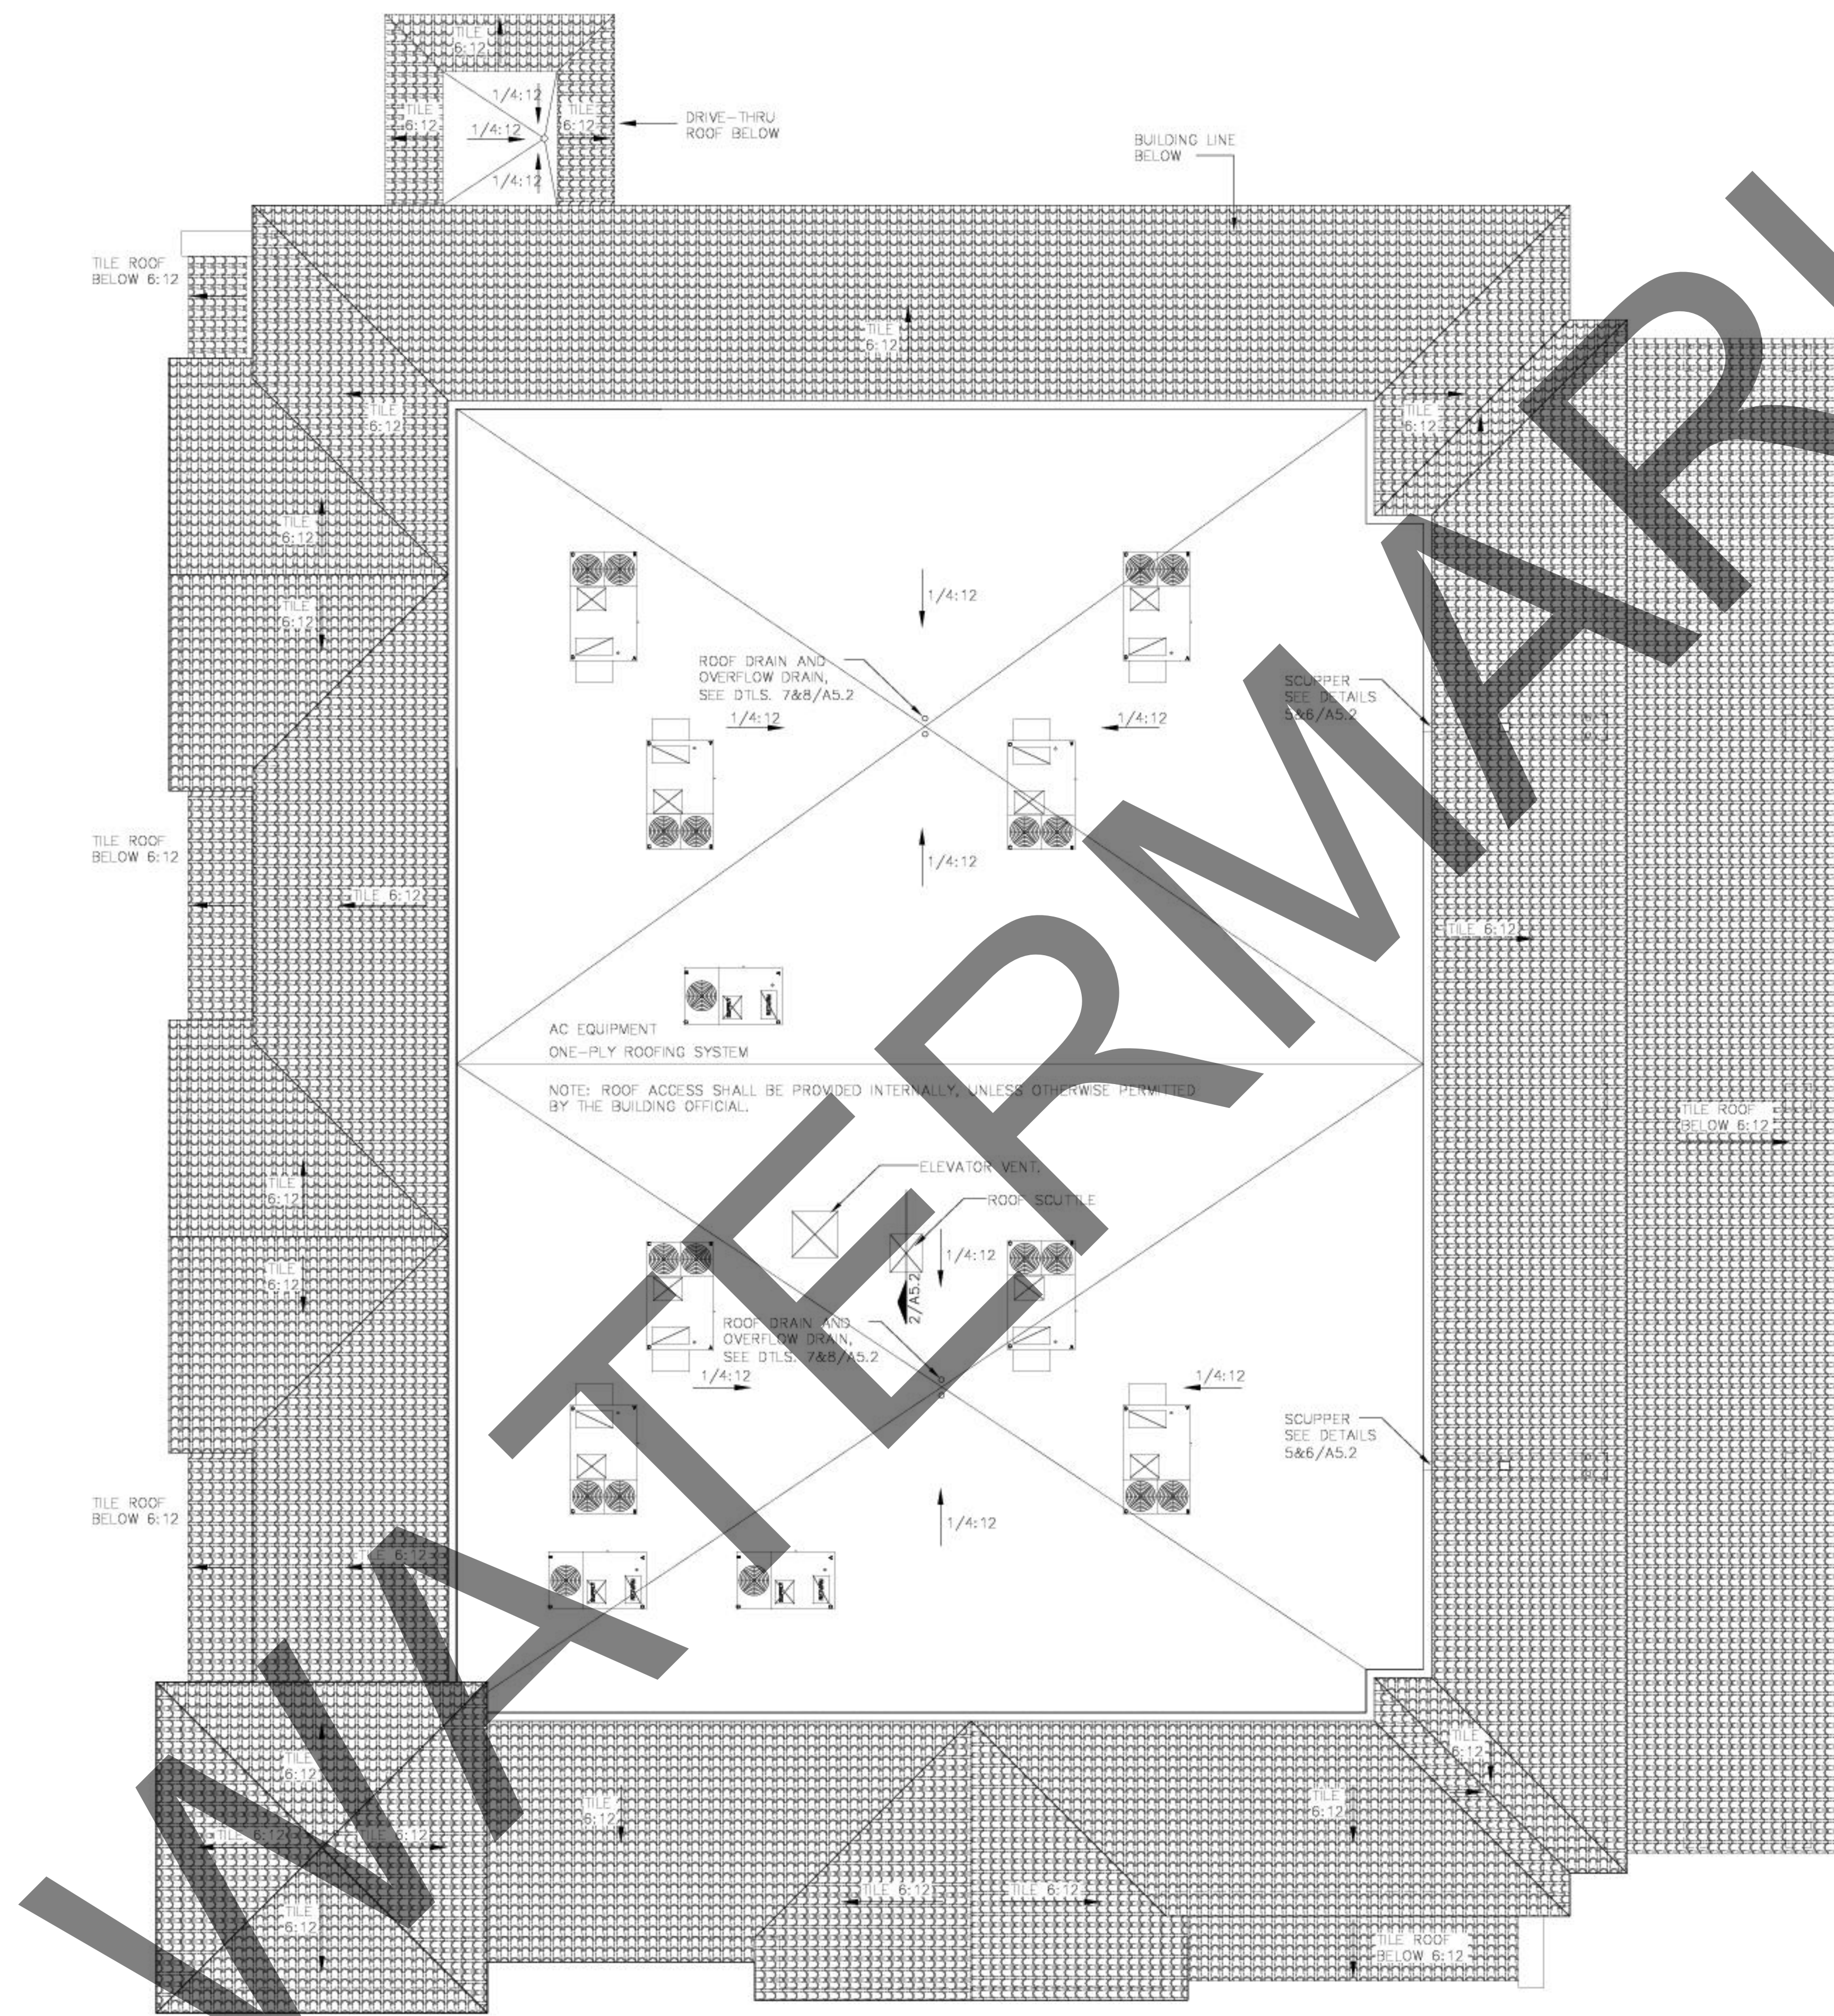

Ⓐ ROOF PLAN
1/8" = 1' - 0"

DATE
REVISIONS

--