


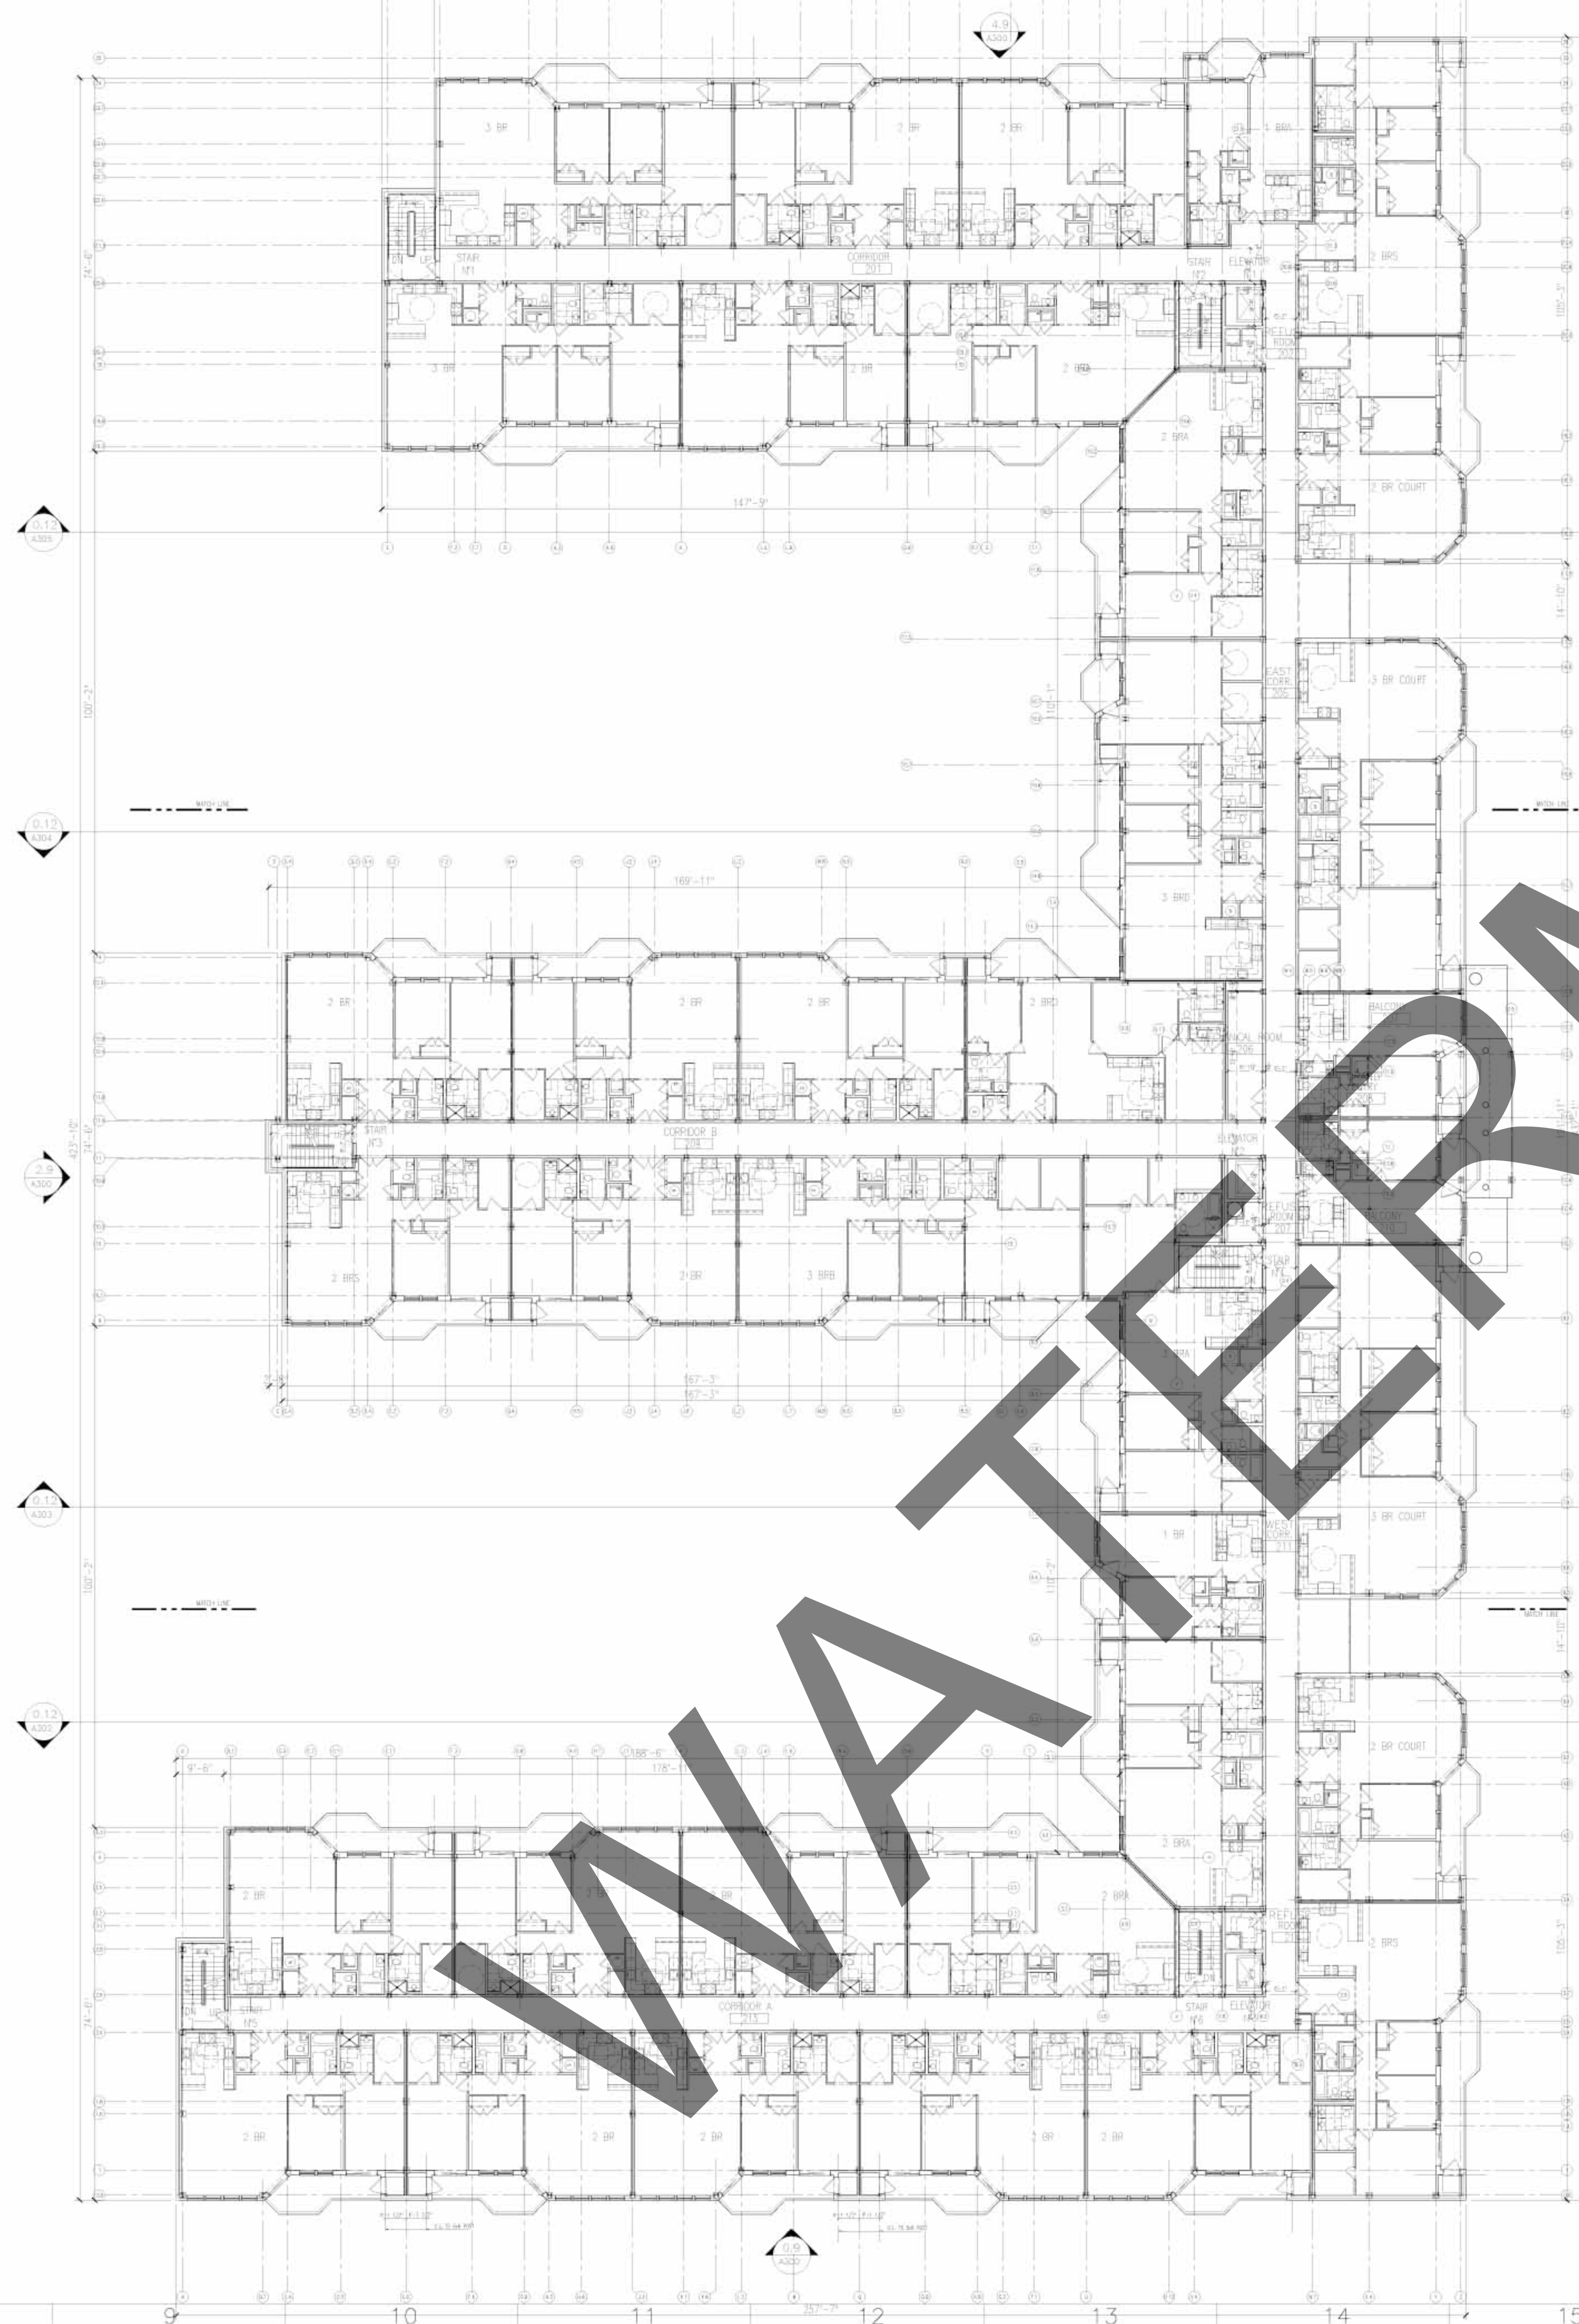

TITLE
THIRD FLOOR MASTER
BUILDING PLAN

DATE	07/20/07	SCALE	1/16" = 1'
DRAWN BY		CHECKED BY	
APP'D		APPROVED	

A213
14 OF 45