


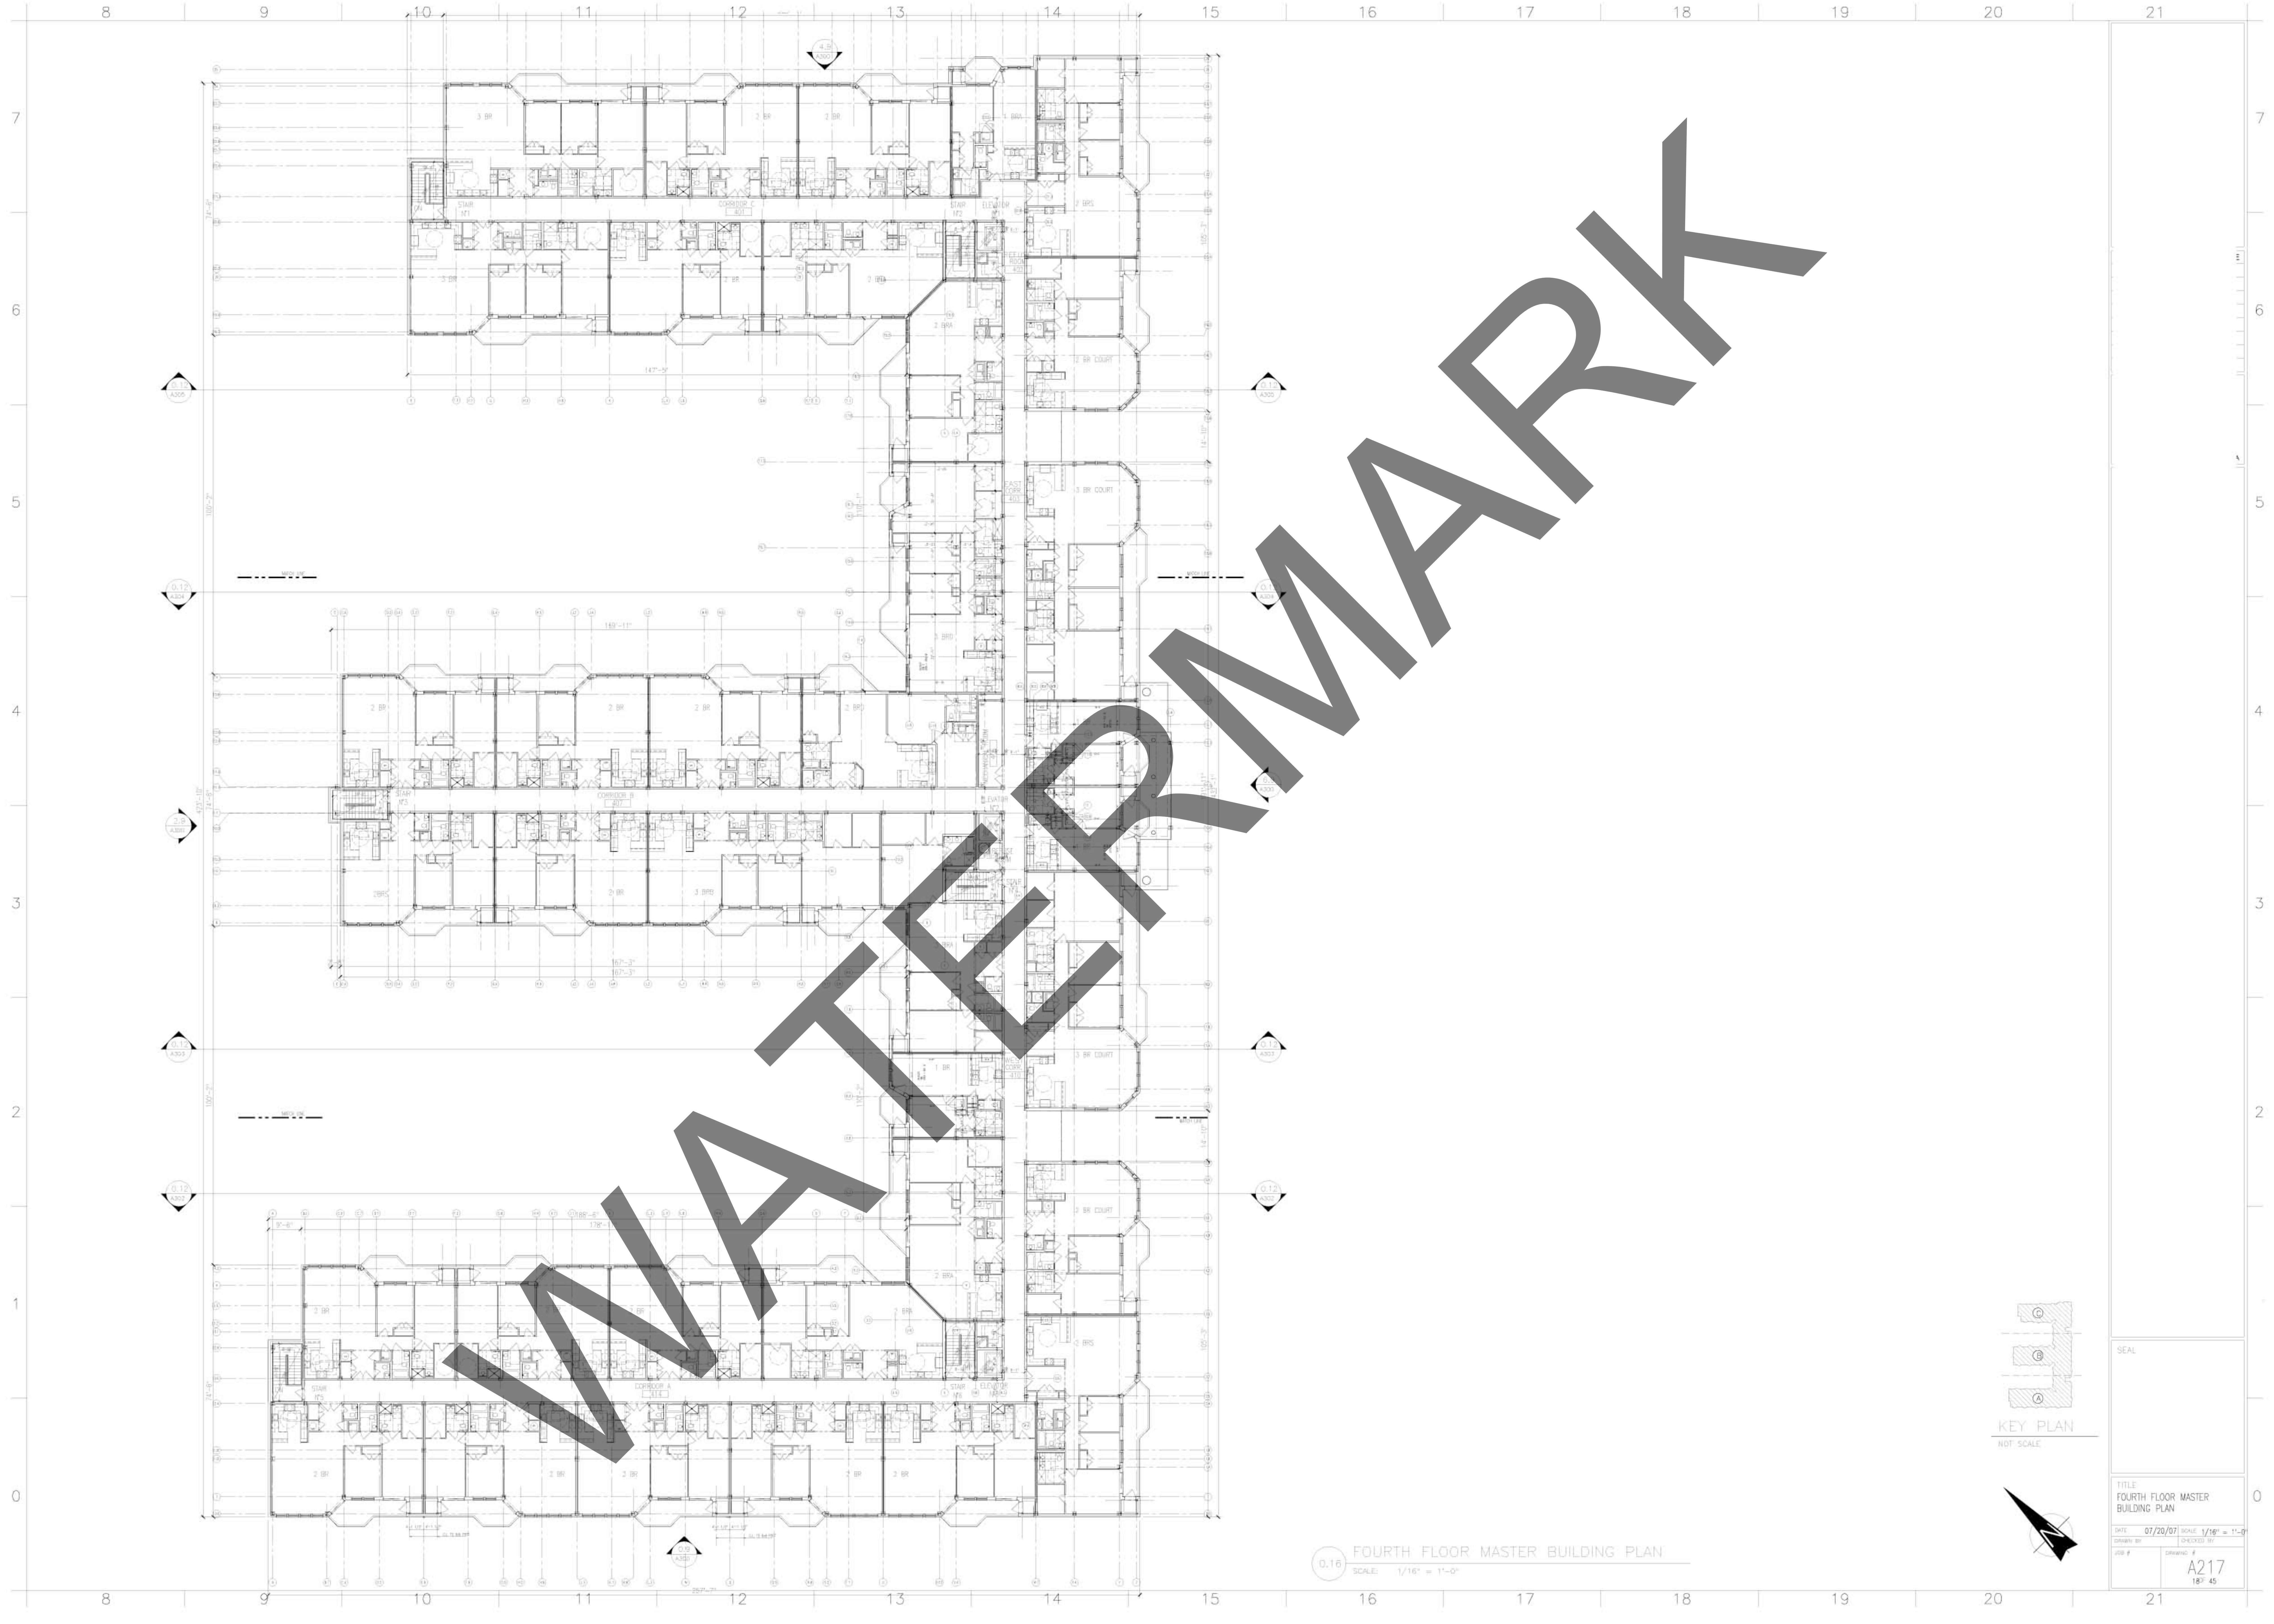

0.16 FOURTH FLOOR MASTER BUILDING PLAN
SCALE: 1/16" = 1'-0"



SEAL	
TITLE FOURTH FLOOR MASTER BUILDING PLAN	
DATE 07/20/07	SCALE 1/16" = 1'-0"
DRAWN BY	CHECKED BY
JOB #	DRAWING # A217 18' x 45'