
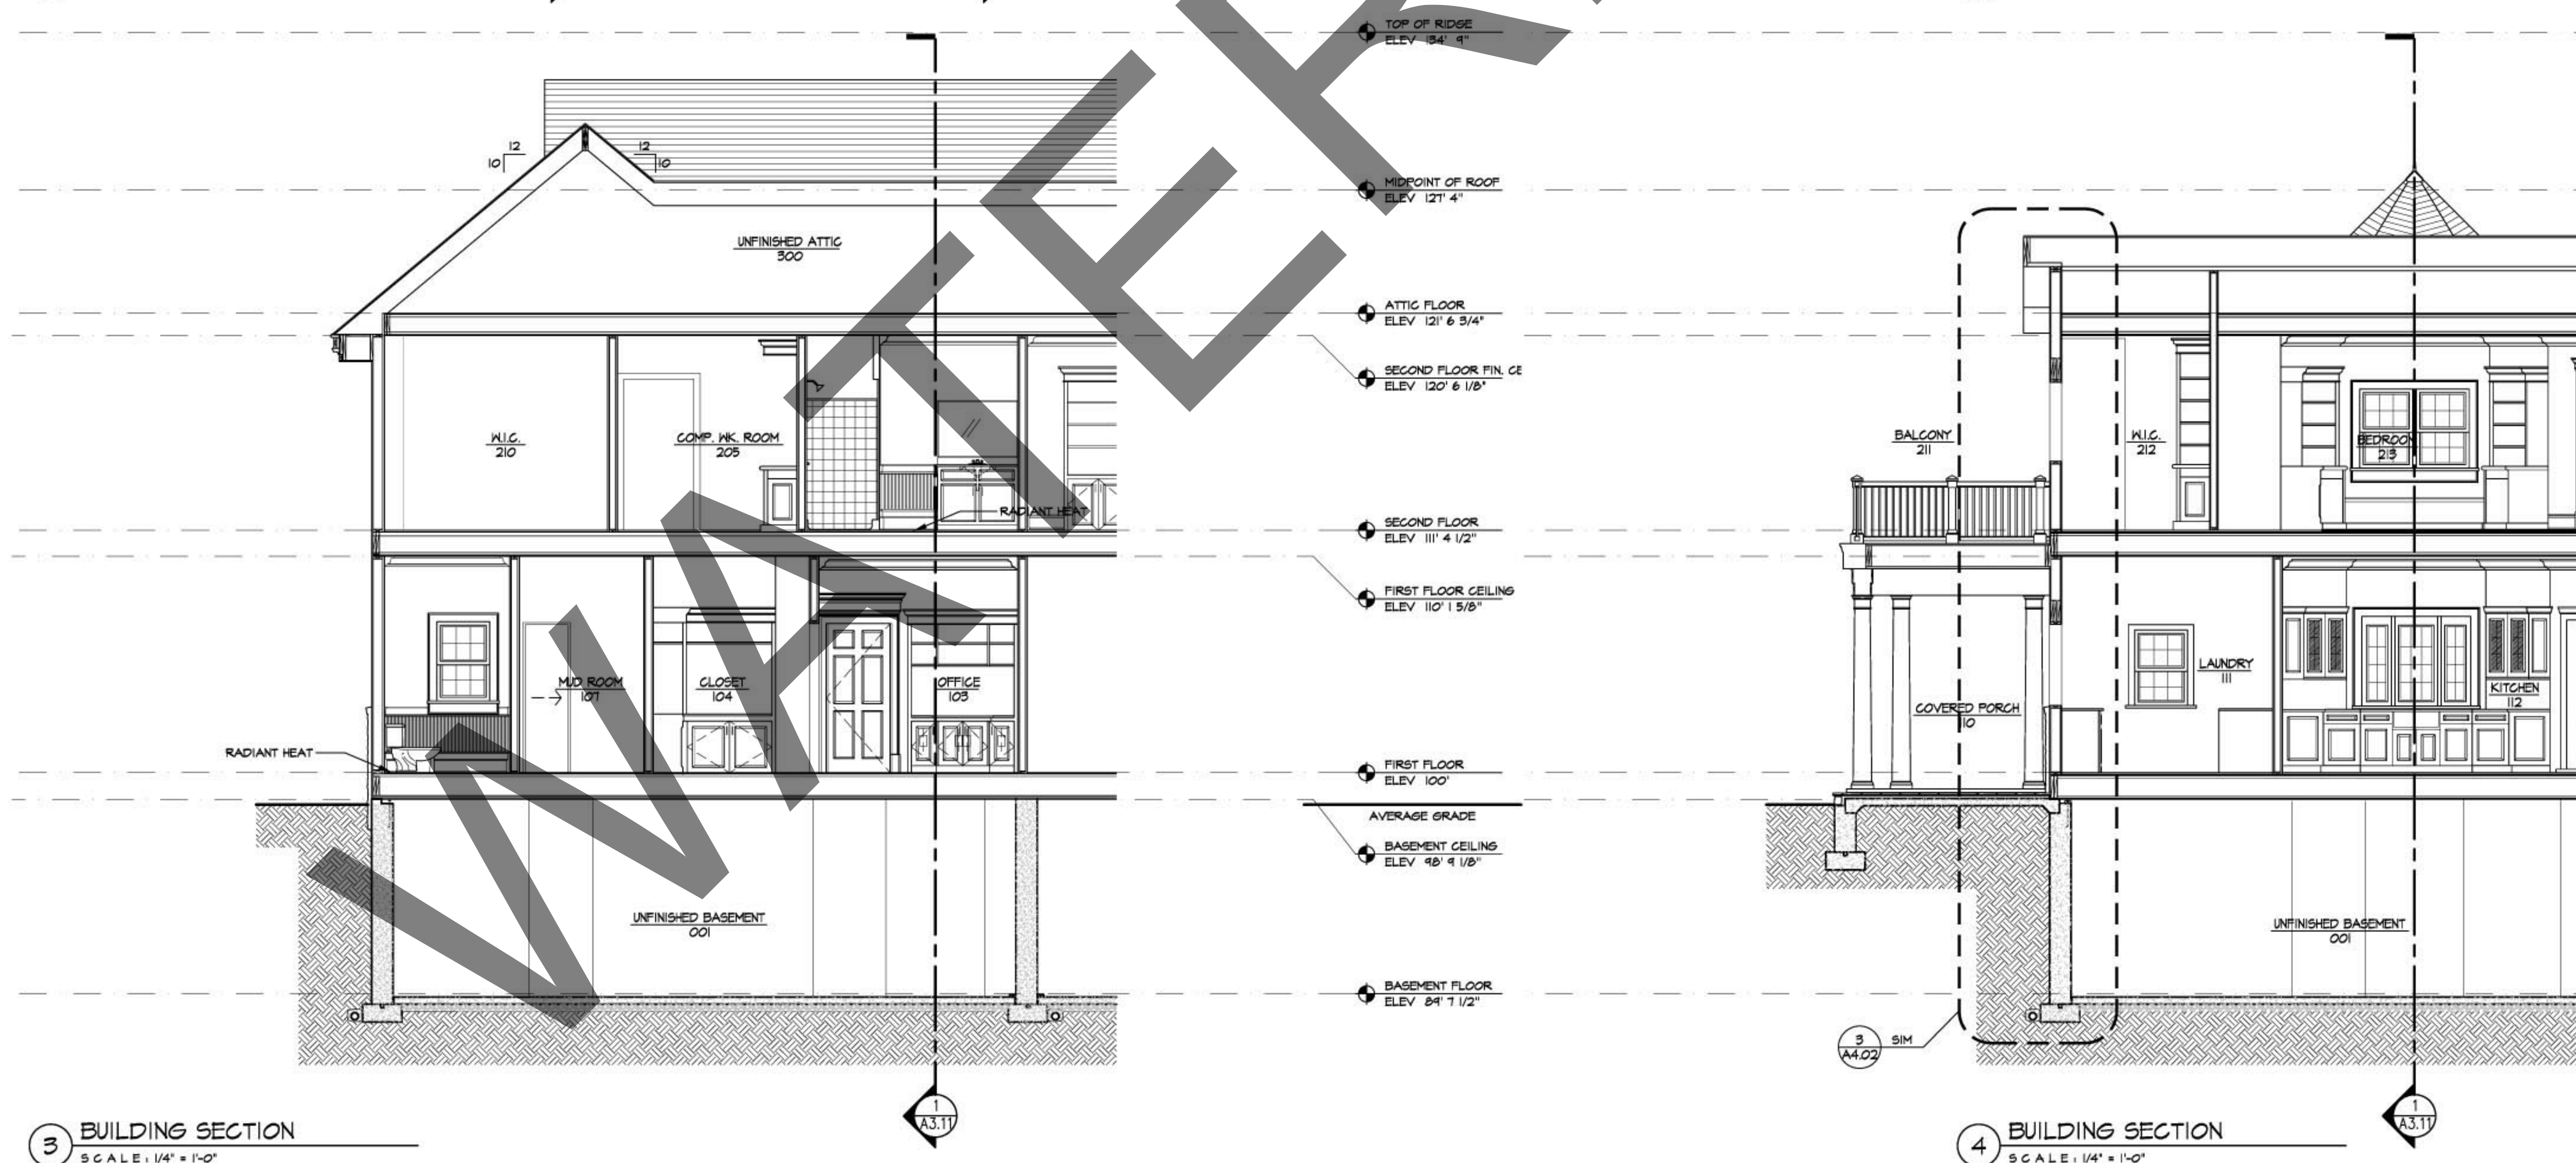


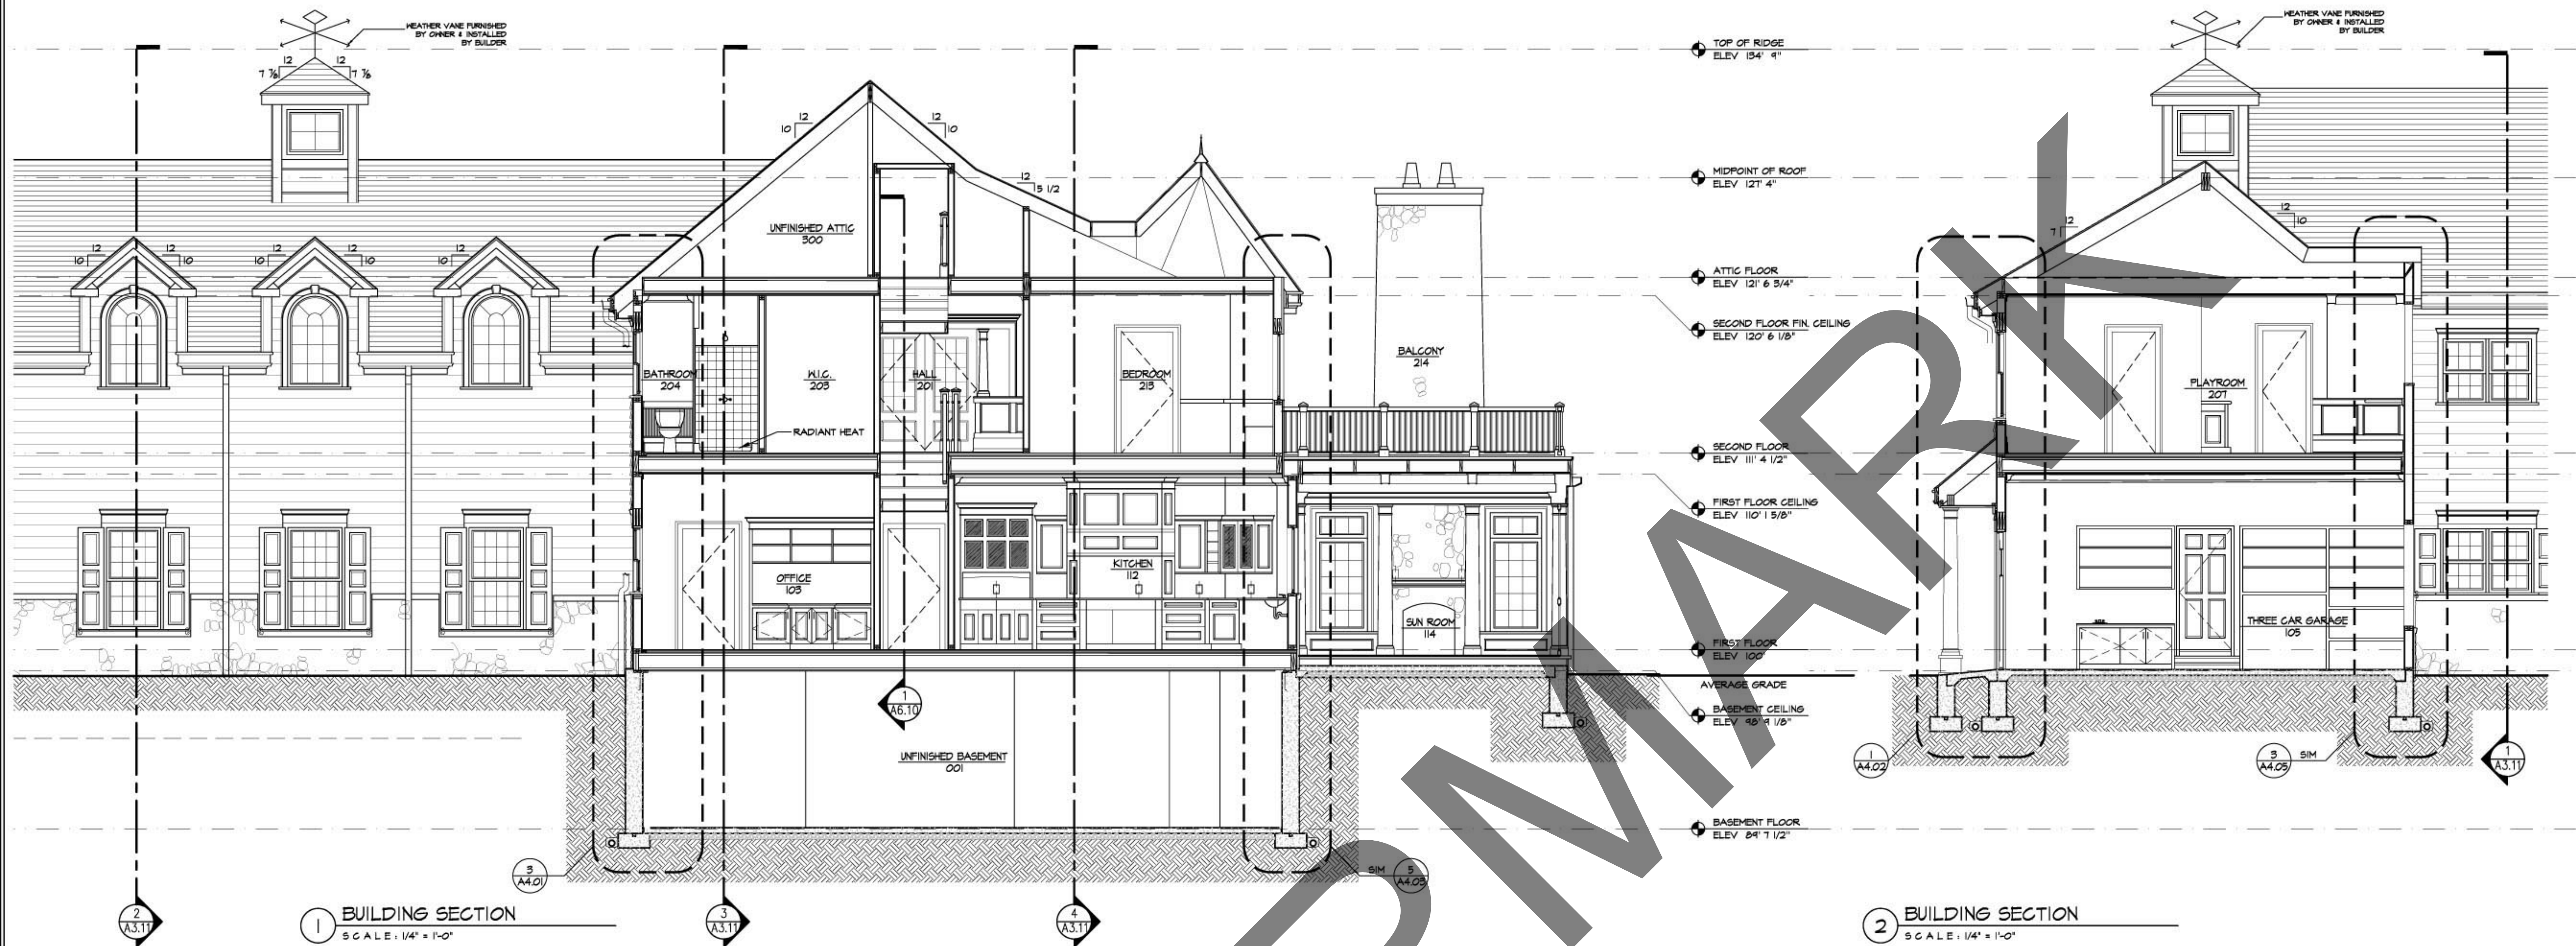

- 1 10-21-02 PRELIM. DESIGN
- 2 10-22-02 DESIGN MODIFICATION
- 3 10-22-02 DESIGN MODIFICATION 2
- 4 10-23-02 SCHEME A
- 5 10-23-02 SCHEME B
- 6 10-24-02 SCHEME C
- 7 10-28-02 SCHEME B MODIFICATION
- 8 11-04-02 SCHEME B MODIFICATION
- 9 12-04-02 DESIGN SIGN OFF
- 10 12-23-02 PLANNING BOARD

BUILDING SECTIONS

02037
JL
JFW
1/4" = 1'-0" (U.O.N.)

A3.11