



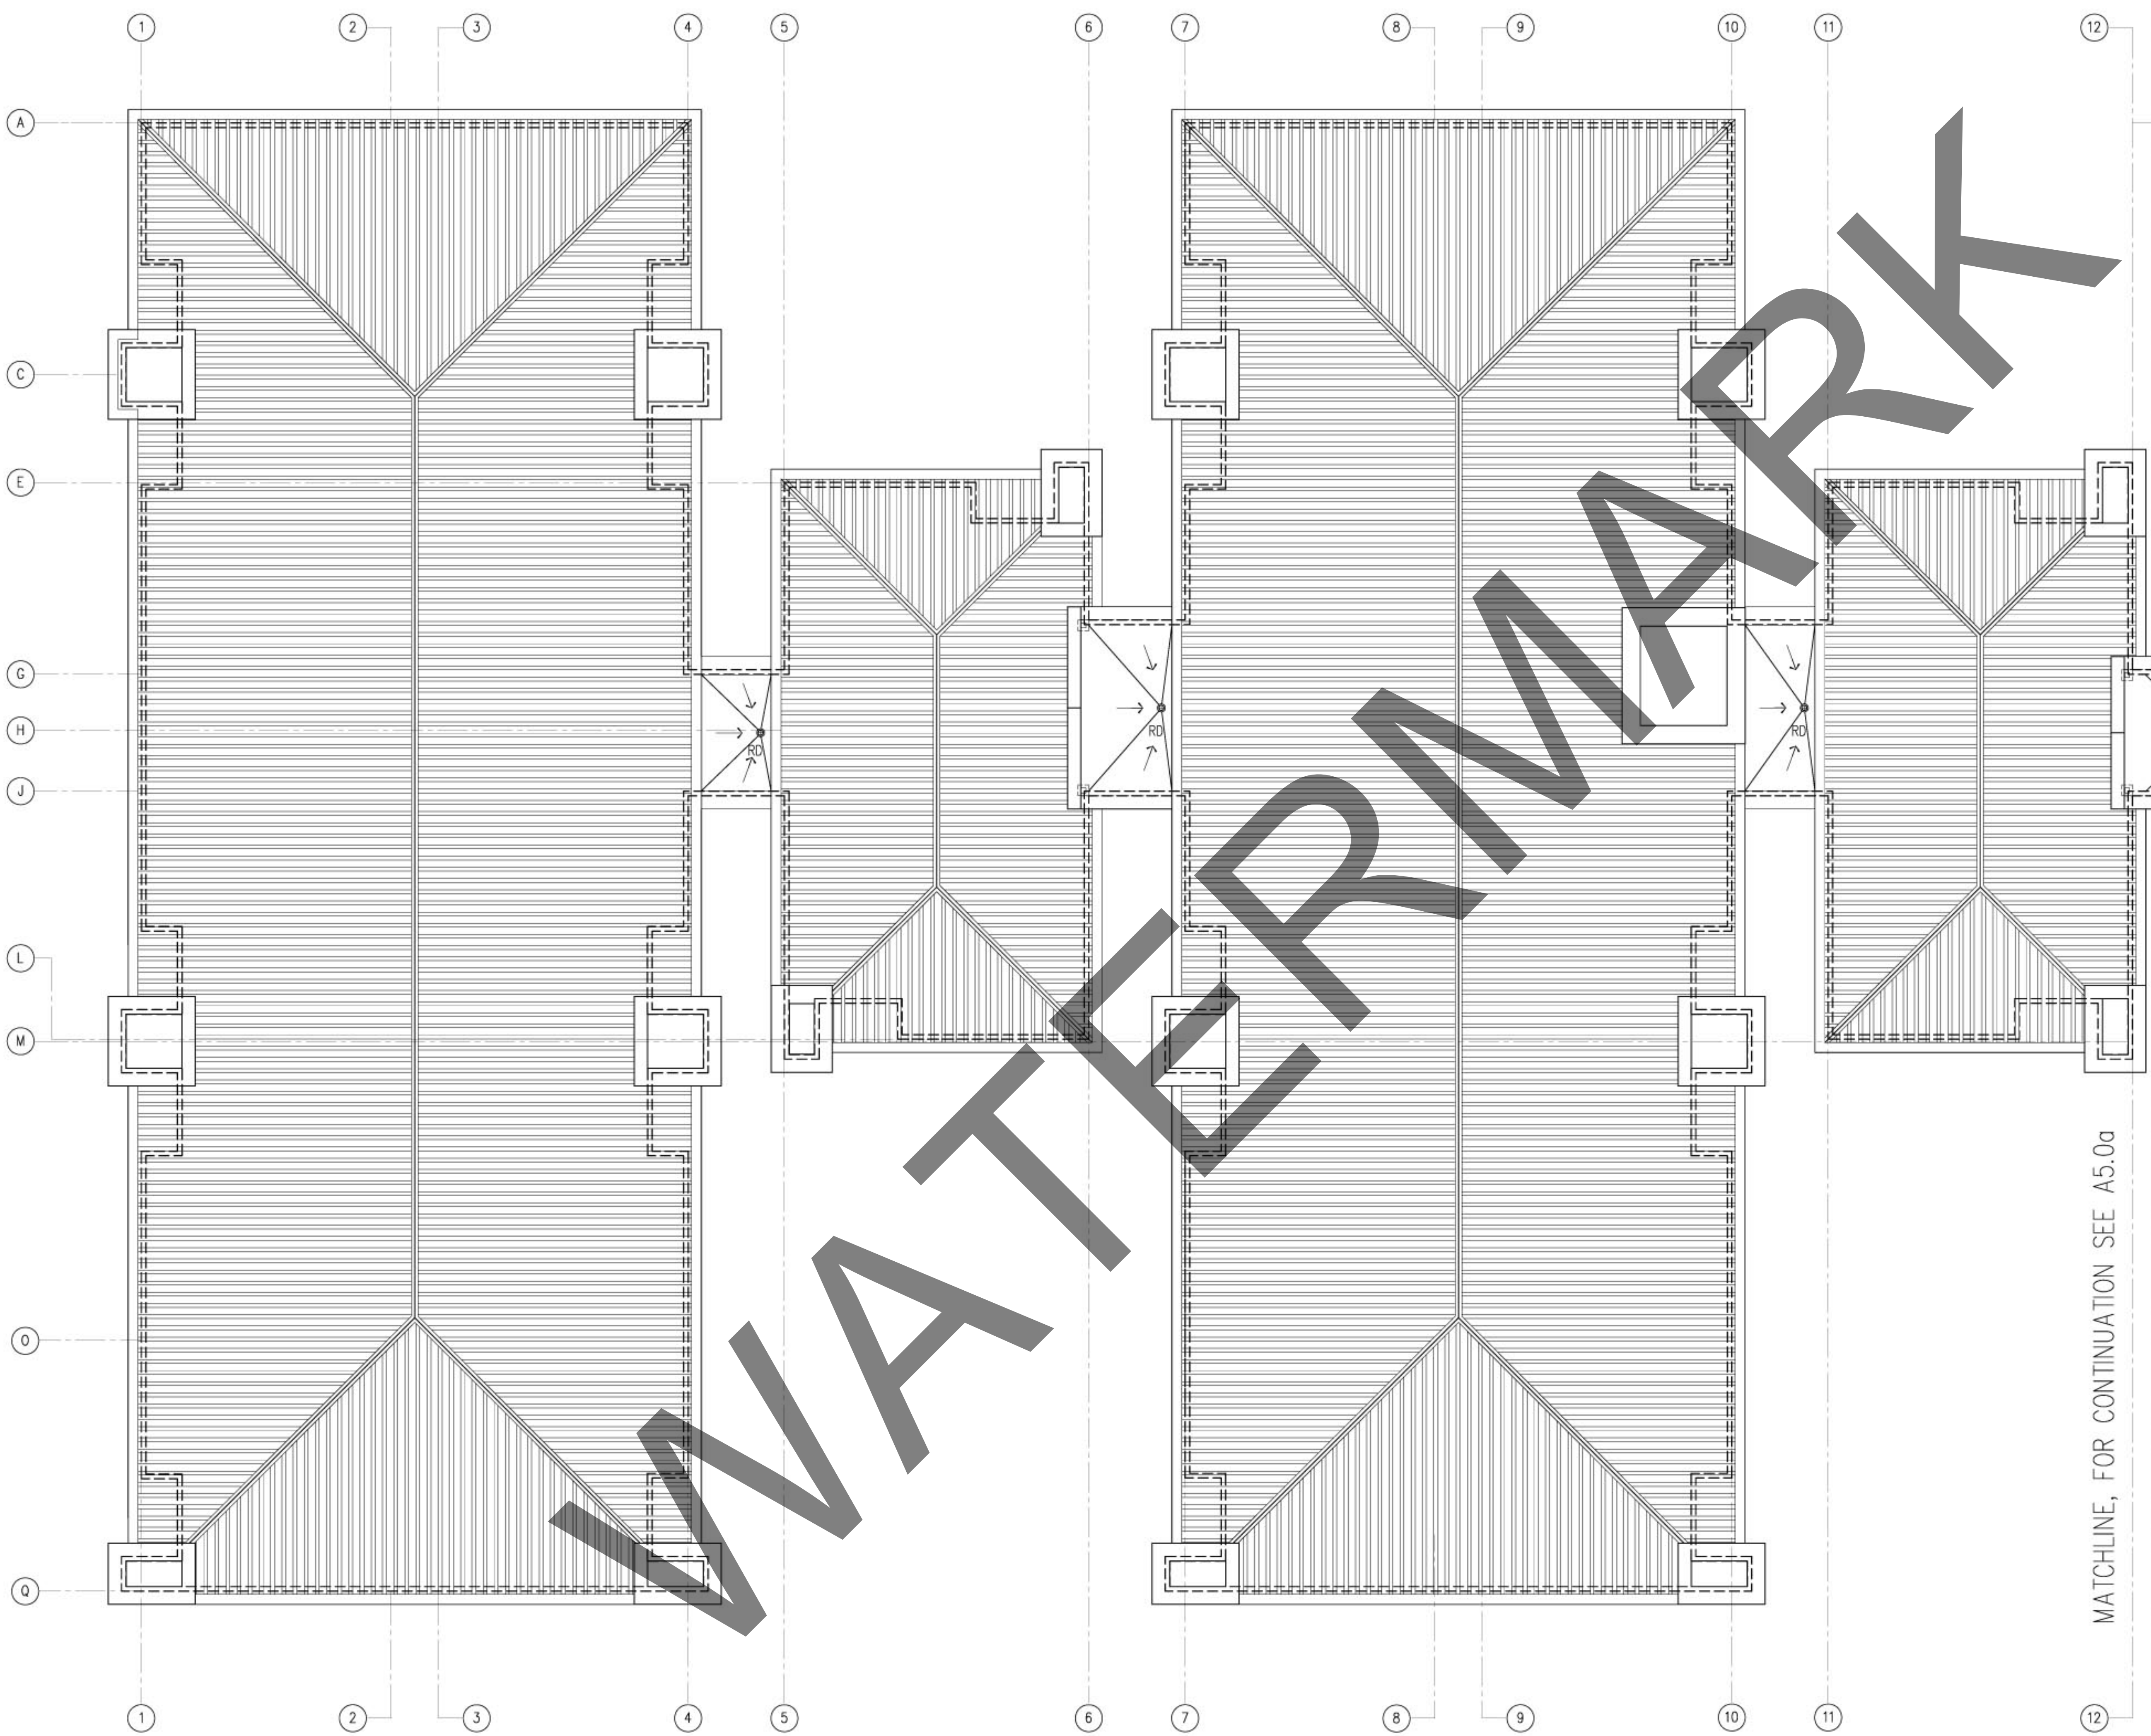

KEYED NOTES: (ROOF PLAN)

- 1 STANDING SEAM ROOFING
- 2 BUILT - UP ROOFING SYSTEM
- 3 DRAIN SLOPE 1/8"/FT.
- 4 SLOPE 12"/FT.
- 5 ROOF TOP
- 6 LOWER ROOF TOP
- 7 OPEN TO COURTYARD
- 8 PERIMETER WALL BELOW
- 9 OVER FLOW DRAINAGE
- 10 COLUMN BELOW (SEVENTH FLOOR)
- 11 TYPICAL ROOF DRAIN
- 12 ROOF SLOOP

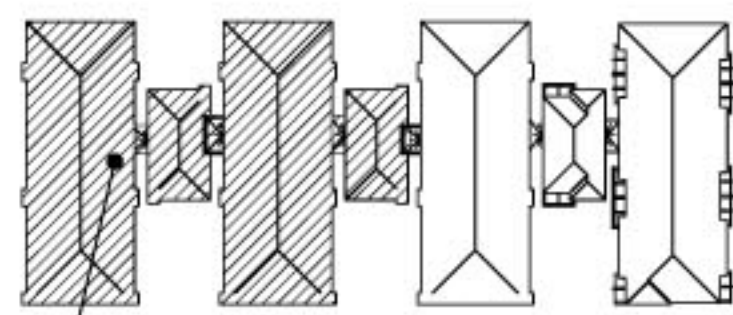

PARTIAL ROOF PLAN



PARTIAL ROOF PLAN

MATCHLINE, FOR CONTINUATION SEE A5.0a