


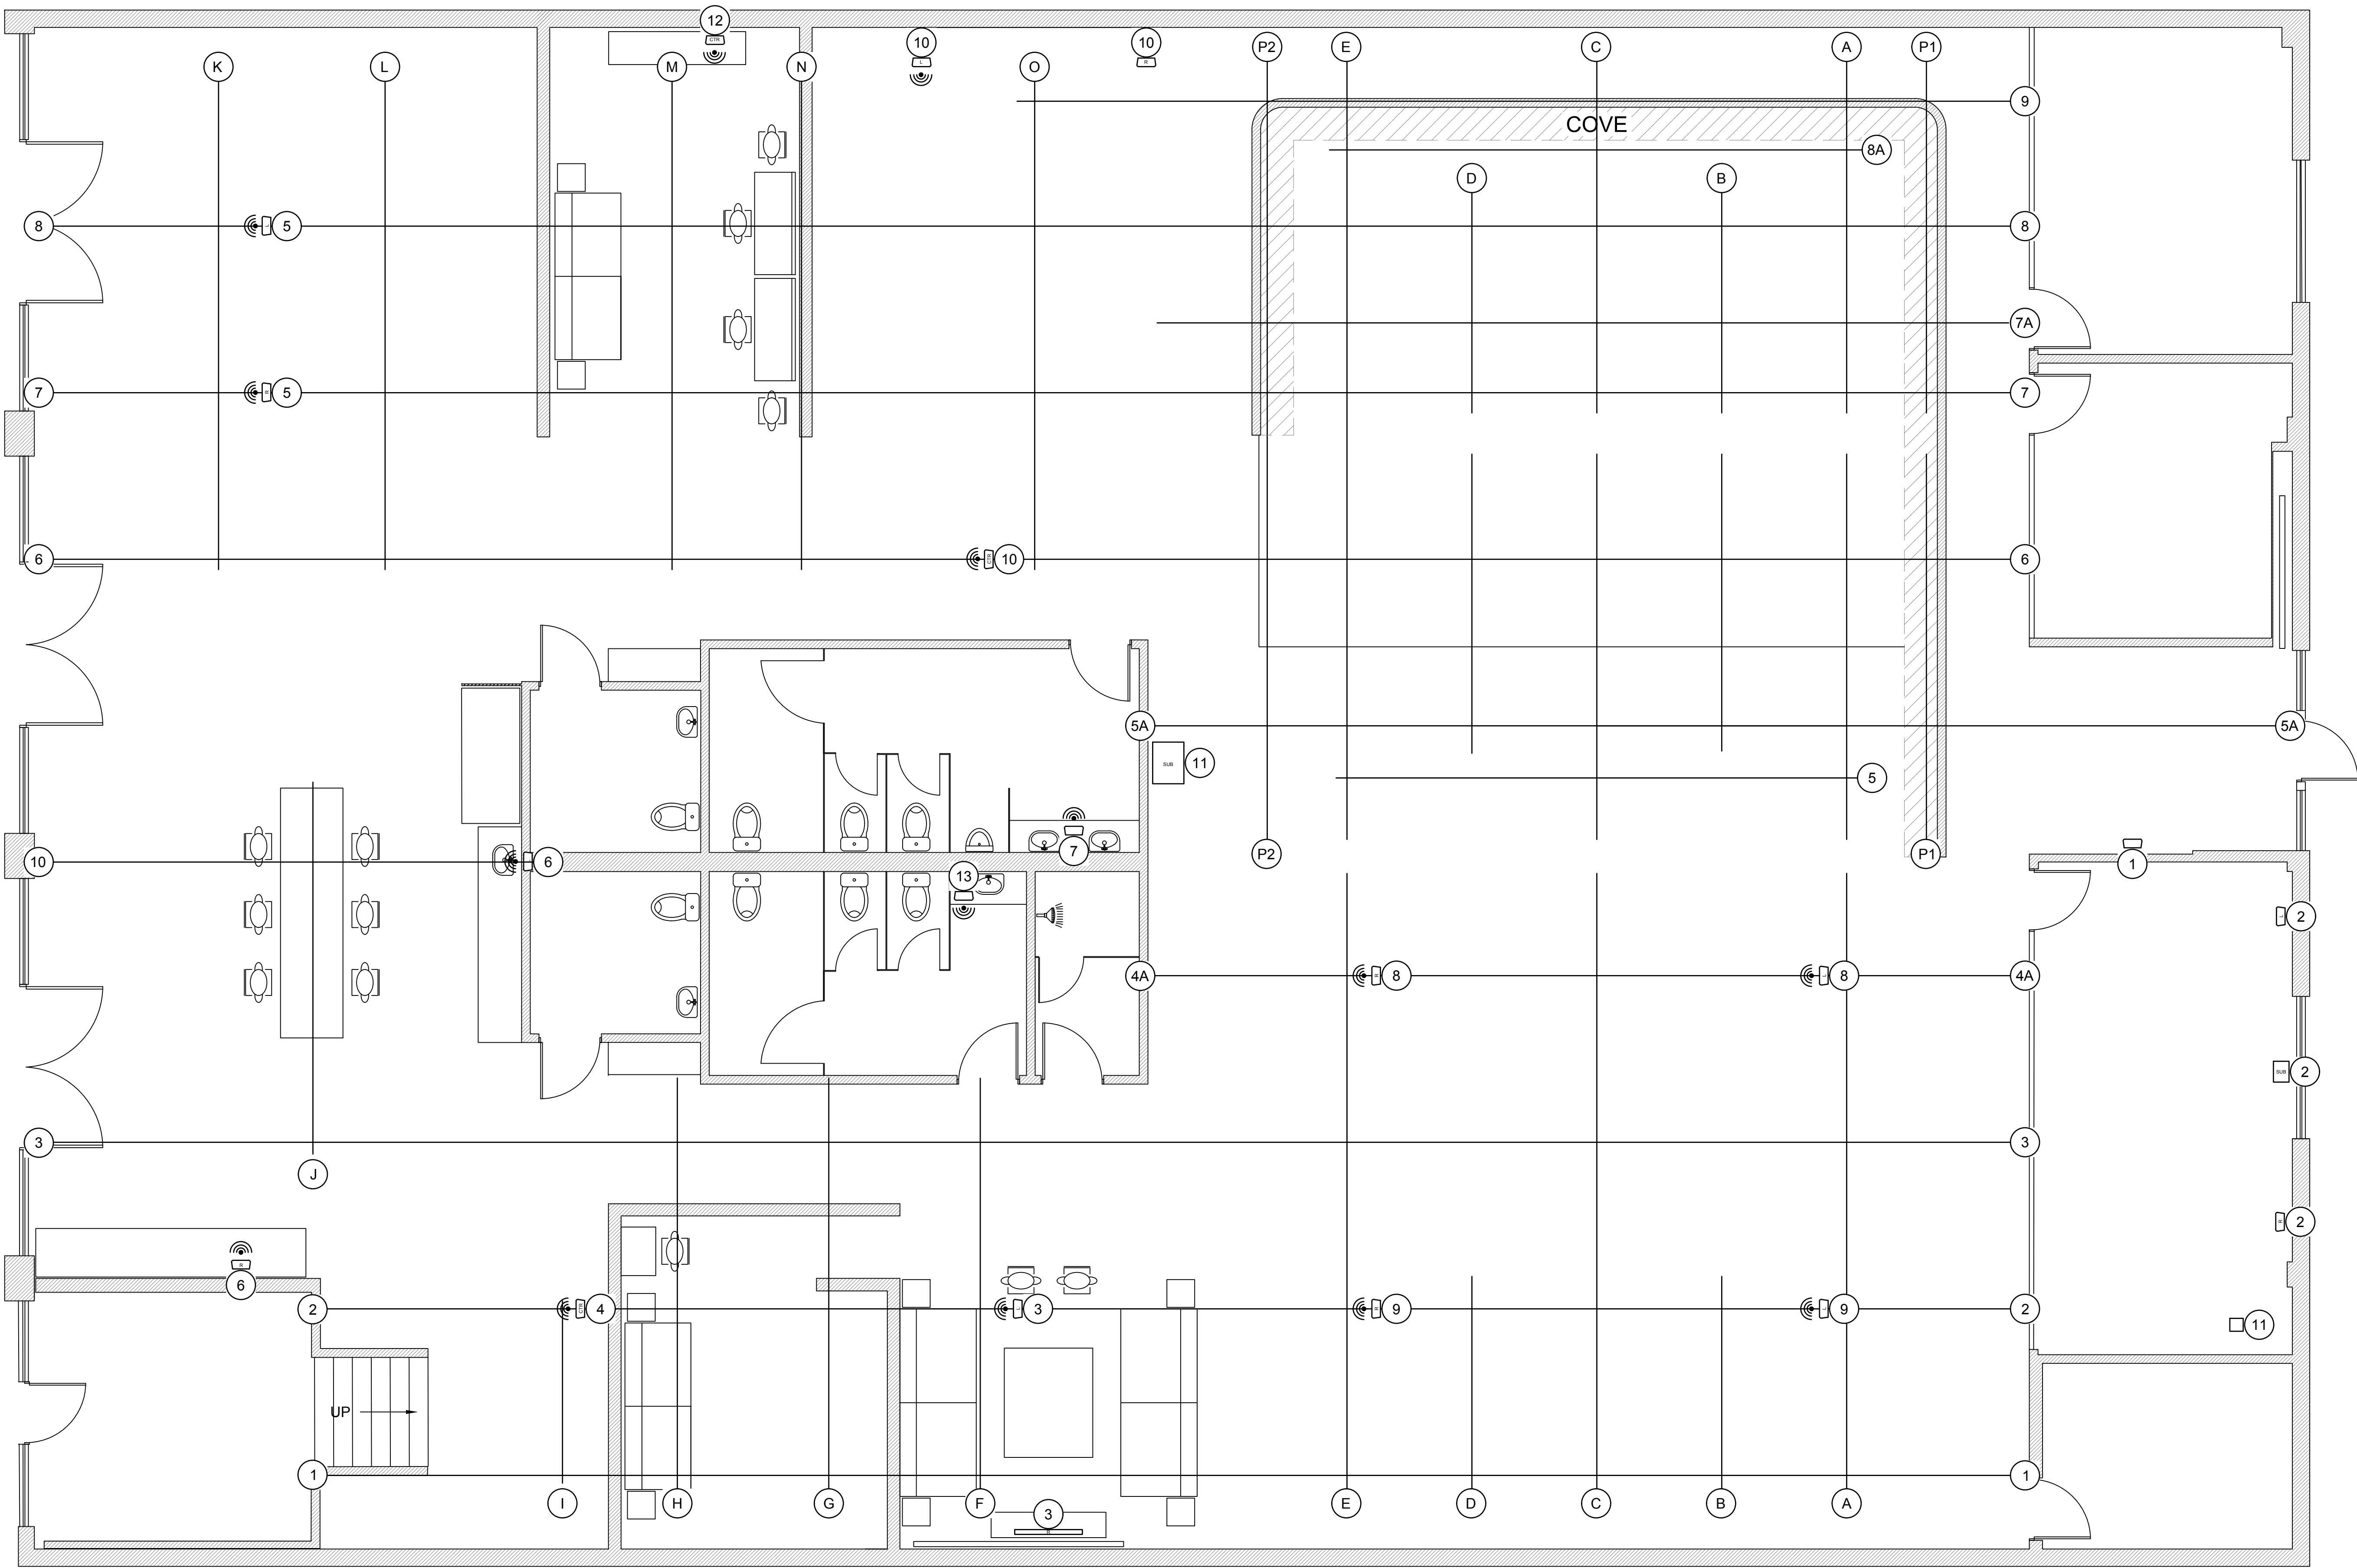

Notes:

SYMBOLS

- SONOS PLAY 3 (WI-FI)
- SONOS PLAY 3 (WIRED)
- SONOS SOUNDBAR (WIRED)
- SONOS SUB (WIRED)
- 
- SONOS PORT AUDIO STREAMER

GROUPS

- ① **ARTISTS ENTRANCE**
- ② **CONTROL ROOM**
- ③ **EXEC LOUNGE**
- ④ **FRONT ENTRANCE**
- ⑤ **GALLERY**
- ⑥ **KITCHEN**
- ⑦ **MENS WC**
- ⑧ **MOCAP DS**
- ⑨ **MOCAP US**
- ⑩ **SHOP**
- ⑪ **STUDIO SUB**
- ⑫ **TALENT HOLDING**
- ⑬ **WOMENS WC**

**lulu**  
STUDIOS

1473 East 4th Street  
Los Angeles, Ca 90033  
hi@lulu.ar  
+1 323-333-4270  
lulu.ar

TITLE:  
**SPATIAL AUDIO PLAN**

|                        |                     |           |          |
|------------------------|---------------------|-----------|----------|
| SCALE:<br>1/4" = 1'-0" | DATE:<br>10/18/2025 | DRAWN:    | CHECKED: |
| PROJECT NO:            | DRAWING NO:         | REVISION: | P        |