


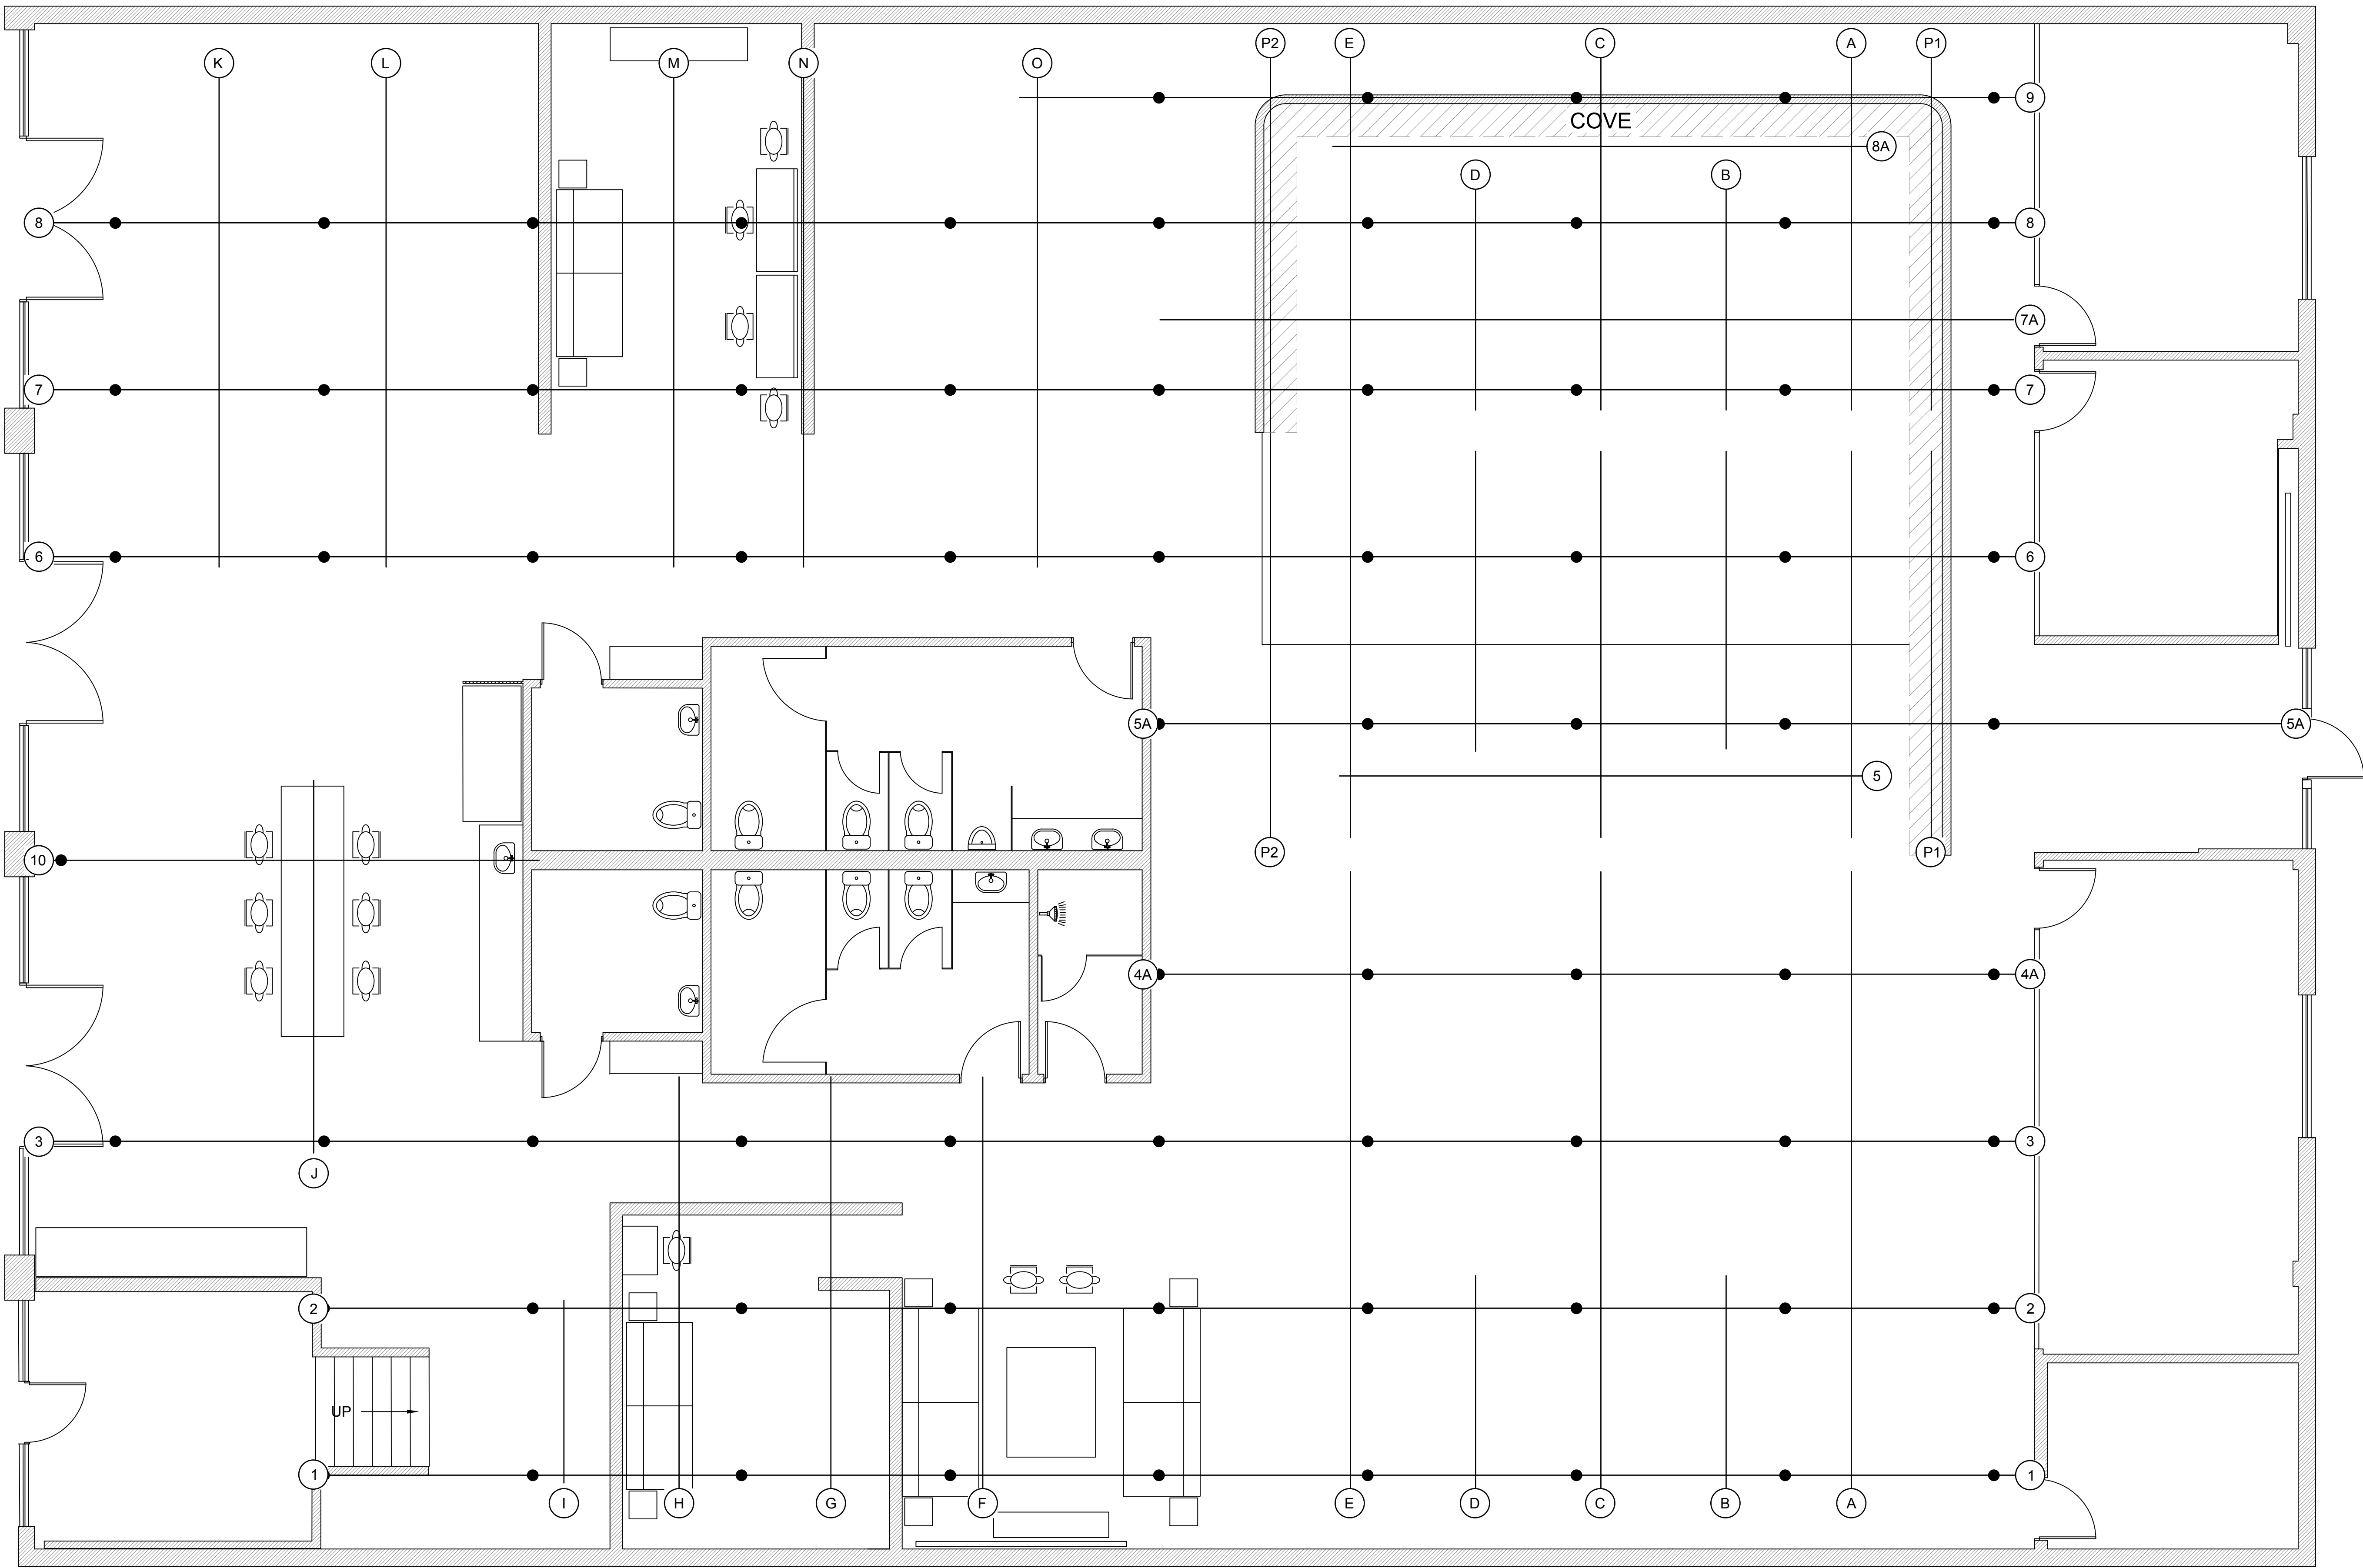

Notes:

lulu
STUDIOS

1473 East 4th Street
Los Angeles, Ca 90033
hi@lulu.ar
+1 323-333-4270
lulu.ar

TITLE:			
PIPE PLAN			
SCALE: 1/4" = 1'-0"	DATE: 9/28/2025	DRAWN:	CHECKED:
PROJECT NO:	DRAWING NO:	REVISION: P	