


EAST LAKE WOODLANDS

PINELLAS COUNTY, FLORIDA

SECTION 3, 4, 9, 10, 15 AND 16, TOWNSHIP 28 SOUTH, RANGE 16 EAST

INDEX OF DRAWINGS	
SHEET NO.	TITLE
1 OF 17	COVER SHEET
2 OF 17	MASTER DRAINAGE PLAN
3 OF 17	KEY SHEET
4 OF 17	SITE PLAN
5 OF 17	SITE PLAN
6 OF 17	SITE PLAN
7 OF 17	SITE PLAN
8 OF 17	SITE PLAN
9 OF 17	SITE PLAN
10 OF 17	SITE PLAN
11 OF 17	SITE PLAN
12 OF 17	SITE PLAN
13 OF 17	SITE PLAN
14 OF 17	SITE PLAN
15 OF 17	SITE PLAN
16 OF 17	SITE PLAN
17 OF 17	SITE PLAN

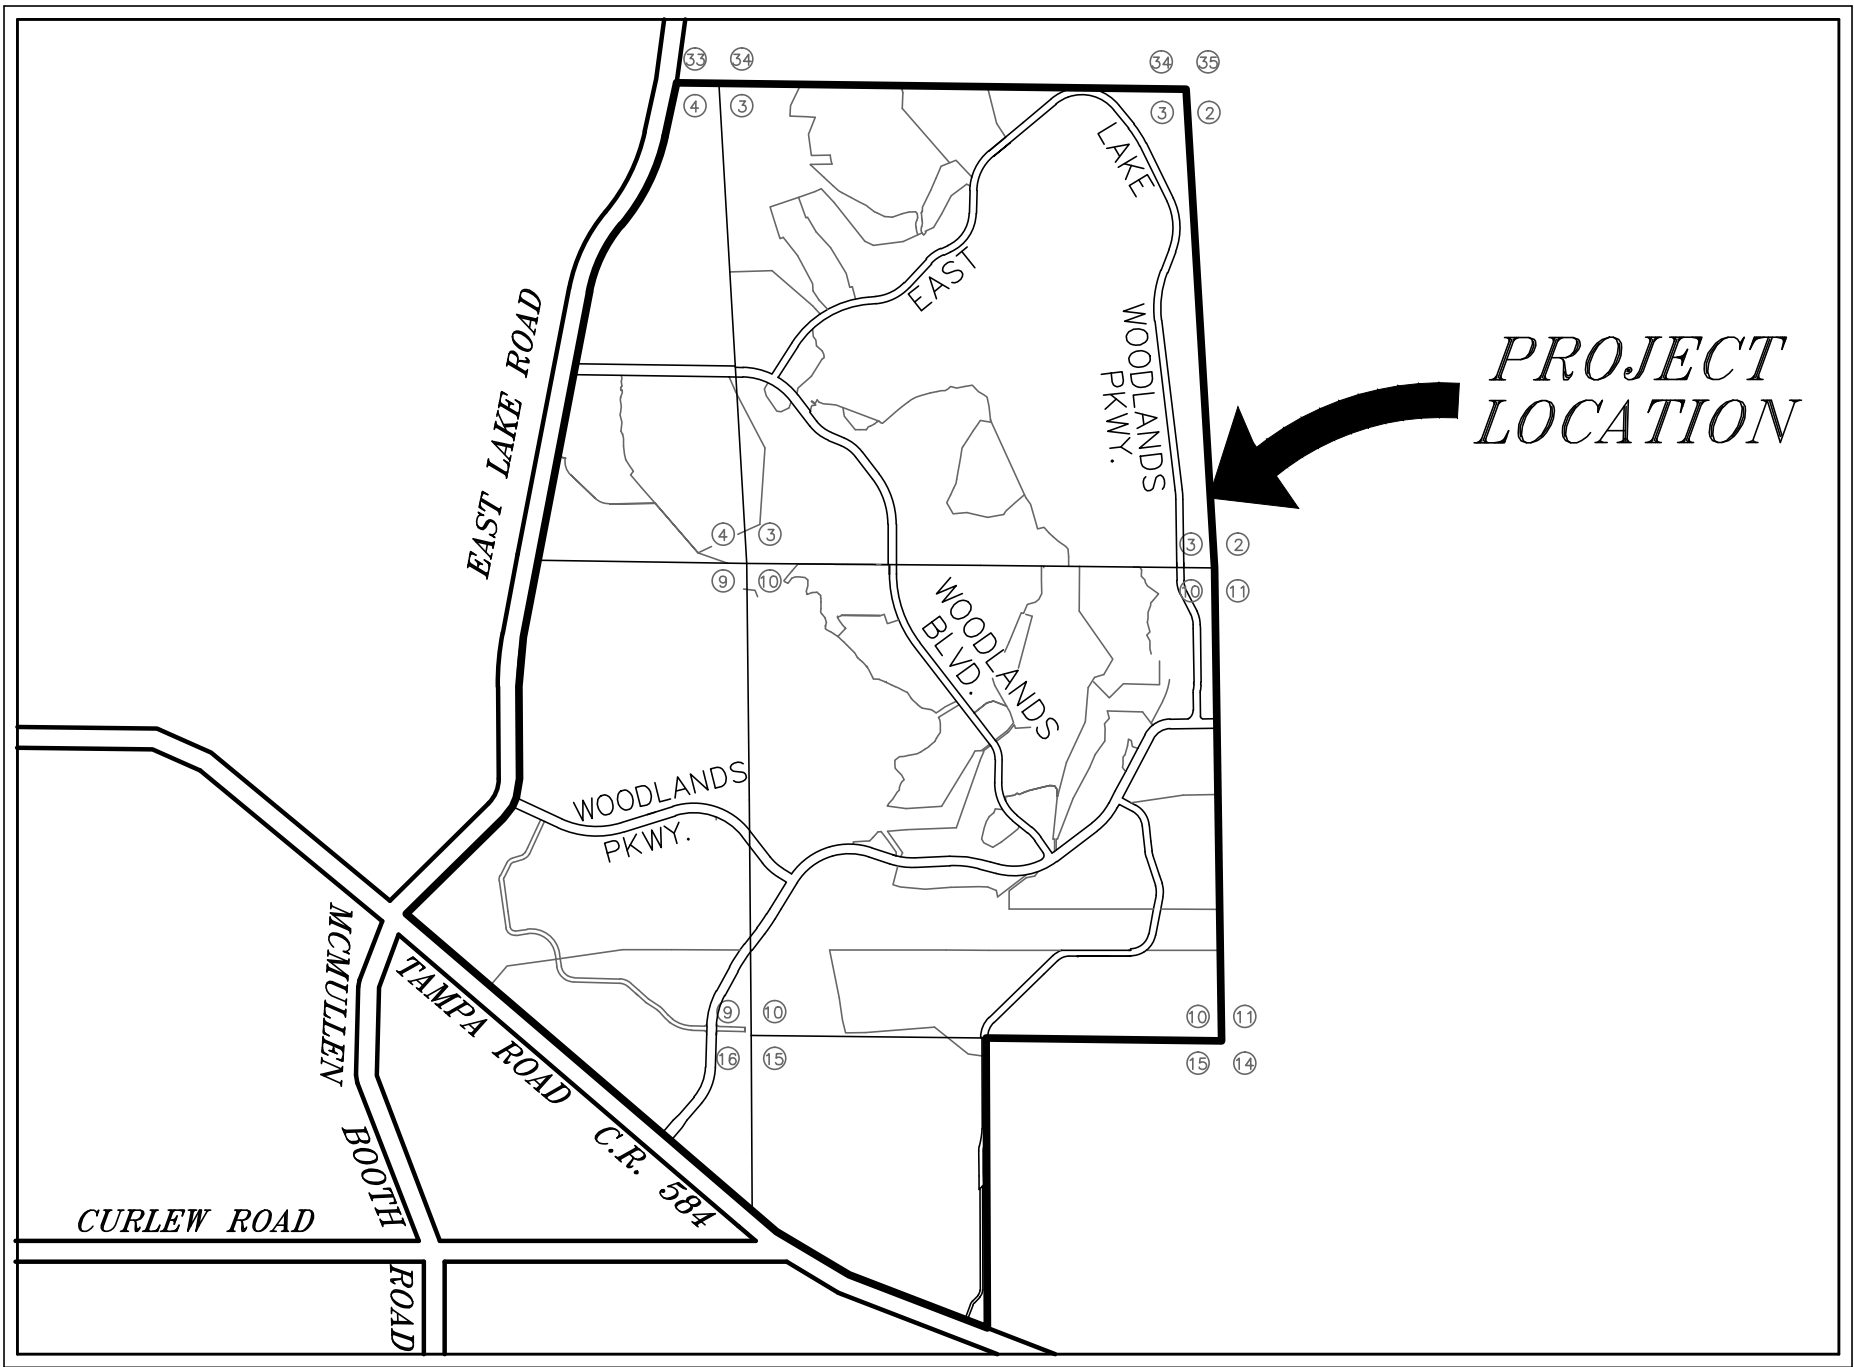

LOCATION MAP


LEGEND	
	DRAINAGE ARROW
	CHANNEL FLOW
	BOX CULVERT
	STORM PIPE
	RECREATIONAL AREA
	LAKE/POND
	HEADWALL
	MITERED END SECTION
	WEIR
	STORM MANHOLE
	CURB INLET (NO WING)
	CURB INLET (SINGLE WING)
	CURB INLET (DOUBLE WING)
	GRATE INLET
	SPILLWAY

PREPARED BY:
EMK CONSULTANTS of FLORIDA, INC.

 7815 North Dale Mabry Hwy.
Tampa, Florida 33634
PH. (813) 931-8900
EMail: EMK@EMKFLA.COM

ENGINEERS SURVEYORS LAND PLANNERS
EMK JOB #: 30624.06


PRELIMINARY
NOT FOR USE

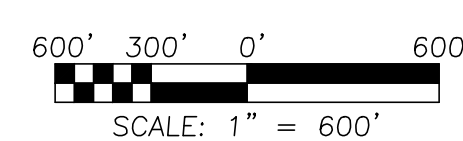

DESIGNED BY:	
DRAWN BY: DFL	
CHECKED BY: EWM	
SCALE: " = 600'	DATE: 05/06
CAD FILE: 30624.06_3	
JOB NUMBER: 30624.06	
SHEET	

[illegible]

ENGINEERS	SURVEYORS	LAND PLANNERS	
			FLORIDA PROFESSIONAL ENGINEER No.

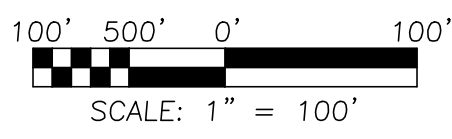

SH4		SH5	
SH6		SH7	
SH8	SH9	SH10	
SH11	SH12	SH13	
SH14	SH15	SH16	
SH17			
KEY			
N.T.S.			

PRELIMINARY
NOT FOR USE

DESIGNED BY:
DRAWN BY:
CHECKED BY:
SCALE:
CAD FILE:
JOB NUMBER:
SHEET

DFL
EWM
DATE:
1" = 100'
30624.06_4
05/06
30624.06
7 of 17


REUSE OF DOCUMENT
THE IDEAS & DESIGN INCORPORATED HEREON, AS AN INSTRUMENT OF PROFESSIONAL SERVICE, ARE THE PROPERTY OF EMK CONSULTANTS OF FLORIDA, INC. & IS NOT TO BE USED FOR ANY OTHER PROJECT WITHOUT THE WRITTEN CONSENT OF EMK CONSULTANTS OF FL., INC.

EMK

EMK CONSULTANTS OF FLORIDA, INC.
7815 North Dale Mabry Highway
Tampa, Florida 33614
PH: (813) 931-8900
Email: EMK@EMKFLA.COM
ENGINEERS SURVEYORS LAND PLANNERS
FLORIDA PROFESSIONAL ENGINEER No.

EAST LAKE WOODLANDS
SITE PLAN
PINELLAS COUNTY, FL

REVISIONS
DATE BY DESCRIPTIONS

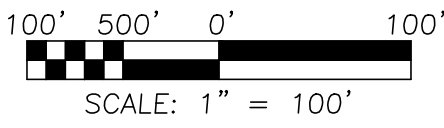

SH4		SH5	
SH6		SH7	
SH8	SH9	SH10	
SH11	SH12	SH13	
SH14	SH15	SH16	
SH17			
KEY			
N.T.S.			

PRELIMINARY
NOT FOR USE

DESIGNED BY:
DRAWN BY:
CHECKED BY:
SCALE: 1" = 100'
DATE: 05/06
CAD FILE:
JOB NUMBER:
SHEET

EAST LAKE WOODLANDS
SITE PLAN
PINELLAS COUNTY, FL

10 of 17

REVISIONS

No.	DATE	BY	DESCRIPTIONS


EMK CONSULTANTS OF FLORIDA, INC.
7815 North Dale Mabry Highway
Tampa, Florida 33614
PH: (813) 931-8900
Email: EMK@EMKFLA.COM
EB No. 4636

ENGINEERS SURVEYORS LAND PLANNERS

FLORIDA PROFESSIONAL ENGINEER No.

REUSE OF DOCUMENT
THE IDEAS & DESIGN INCORPORATED HEREON, AS AN INSTRUMENT OF PROFESSIONAL SERVICE, ARE THE PROPERTY OF EMK CONSULTANTS OF FLORIDA, INC. & IS NOT TO BE USED FOR ANY OTHER PROJECT WITHOUT THE WRITTEN CONSENT OF EMK CONSULTANTS OF FL., INC.

EMK

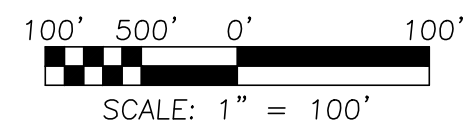

	SH4	SH5
	SH6	SH7
SH8	SH9	SH10
SH11	SH12	SH13
SH14	SH15	SH16
	SH17	
KEY		
N.T.S.		

PRELIMINARY
NOT FOR USE

DESIGNED BY:

DRAWN BY:

CHECKED BY:

SCALE: 1" = 100'

CAD FILE:

JOB NUMBER:

SHEET

DATE:

BY:

NO.

DESCRIPTIONS

REVISIONS

DATE

BY

NO.

DESCRIPTIONS

EMK CONSULTANTS OF FLORIDA, INC.

7815 North Dale Mabry Highway

Tampa, Florida 33614

PH: (813) 931-8900

EMail: EMK@EMKFLA.COM

EB No. 4636

ENGINEERS

SURVEYORS

LAND PLANNERS

FLORIDA PROFESSIONAL ENGINEER No.

EMK

REUSE OF DOCUMENT



THE IDEAS & DESIGN INCORPORATED HEREON, AS AN INSTRUMENT OF PROFESSIONAL SERVICE, ARE THE PROPERTY OF EMK CONSULTANTS OF FLORIDA, INC. & IS NOT TO BE USED FOR ANY OTHER PROJECT WITHOUT THE WRITTEN CONSENT OF EMK CONSULTANTS OF FL., INC.

EAST LAKE WOODLANDS

SITE PLAN

PINELLAS COUNTY, FL

11 of 17

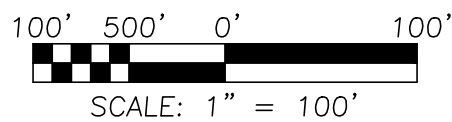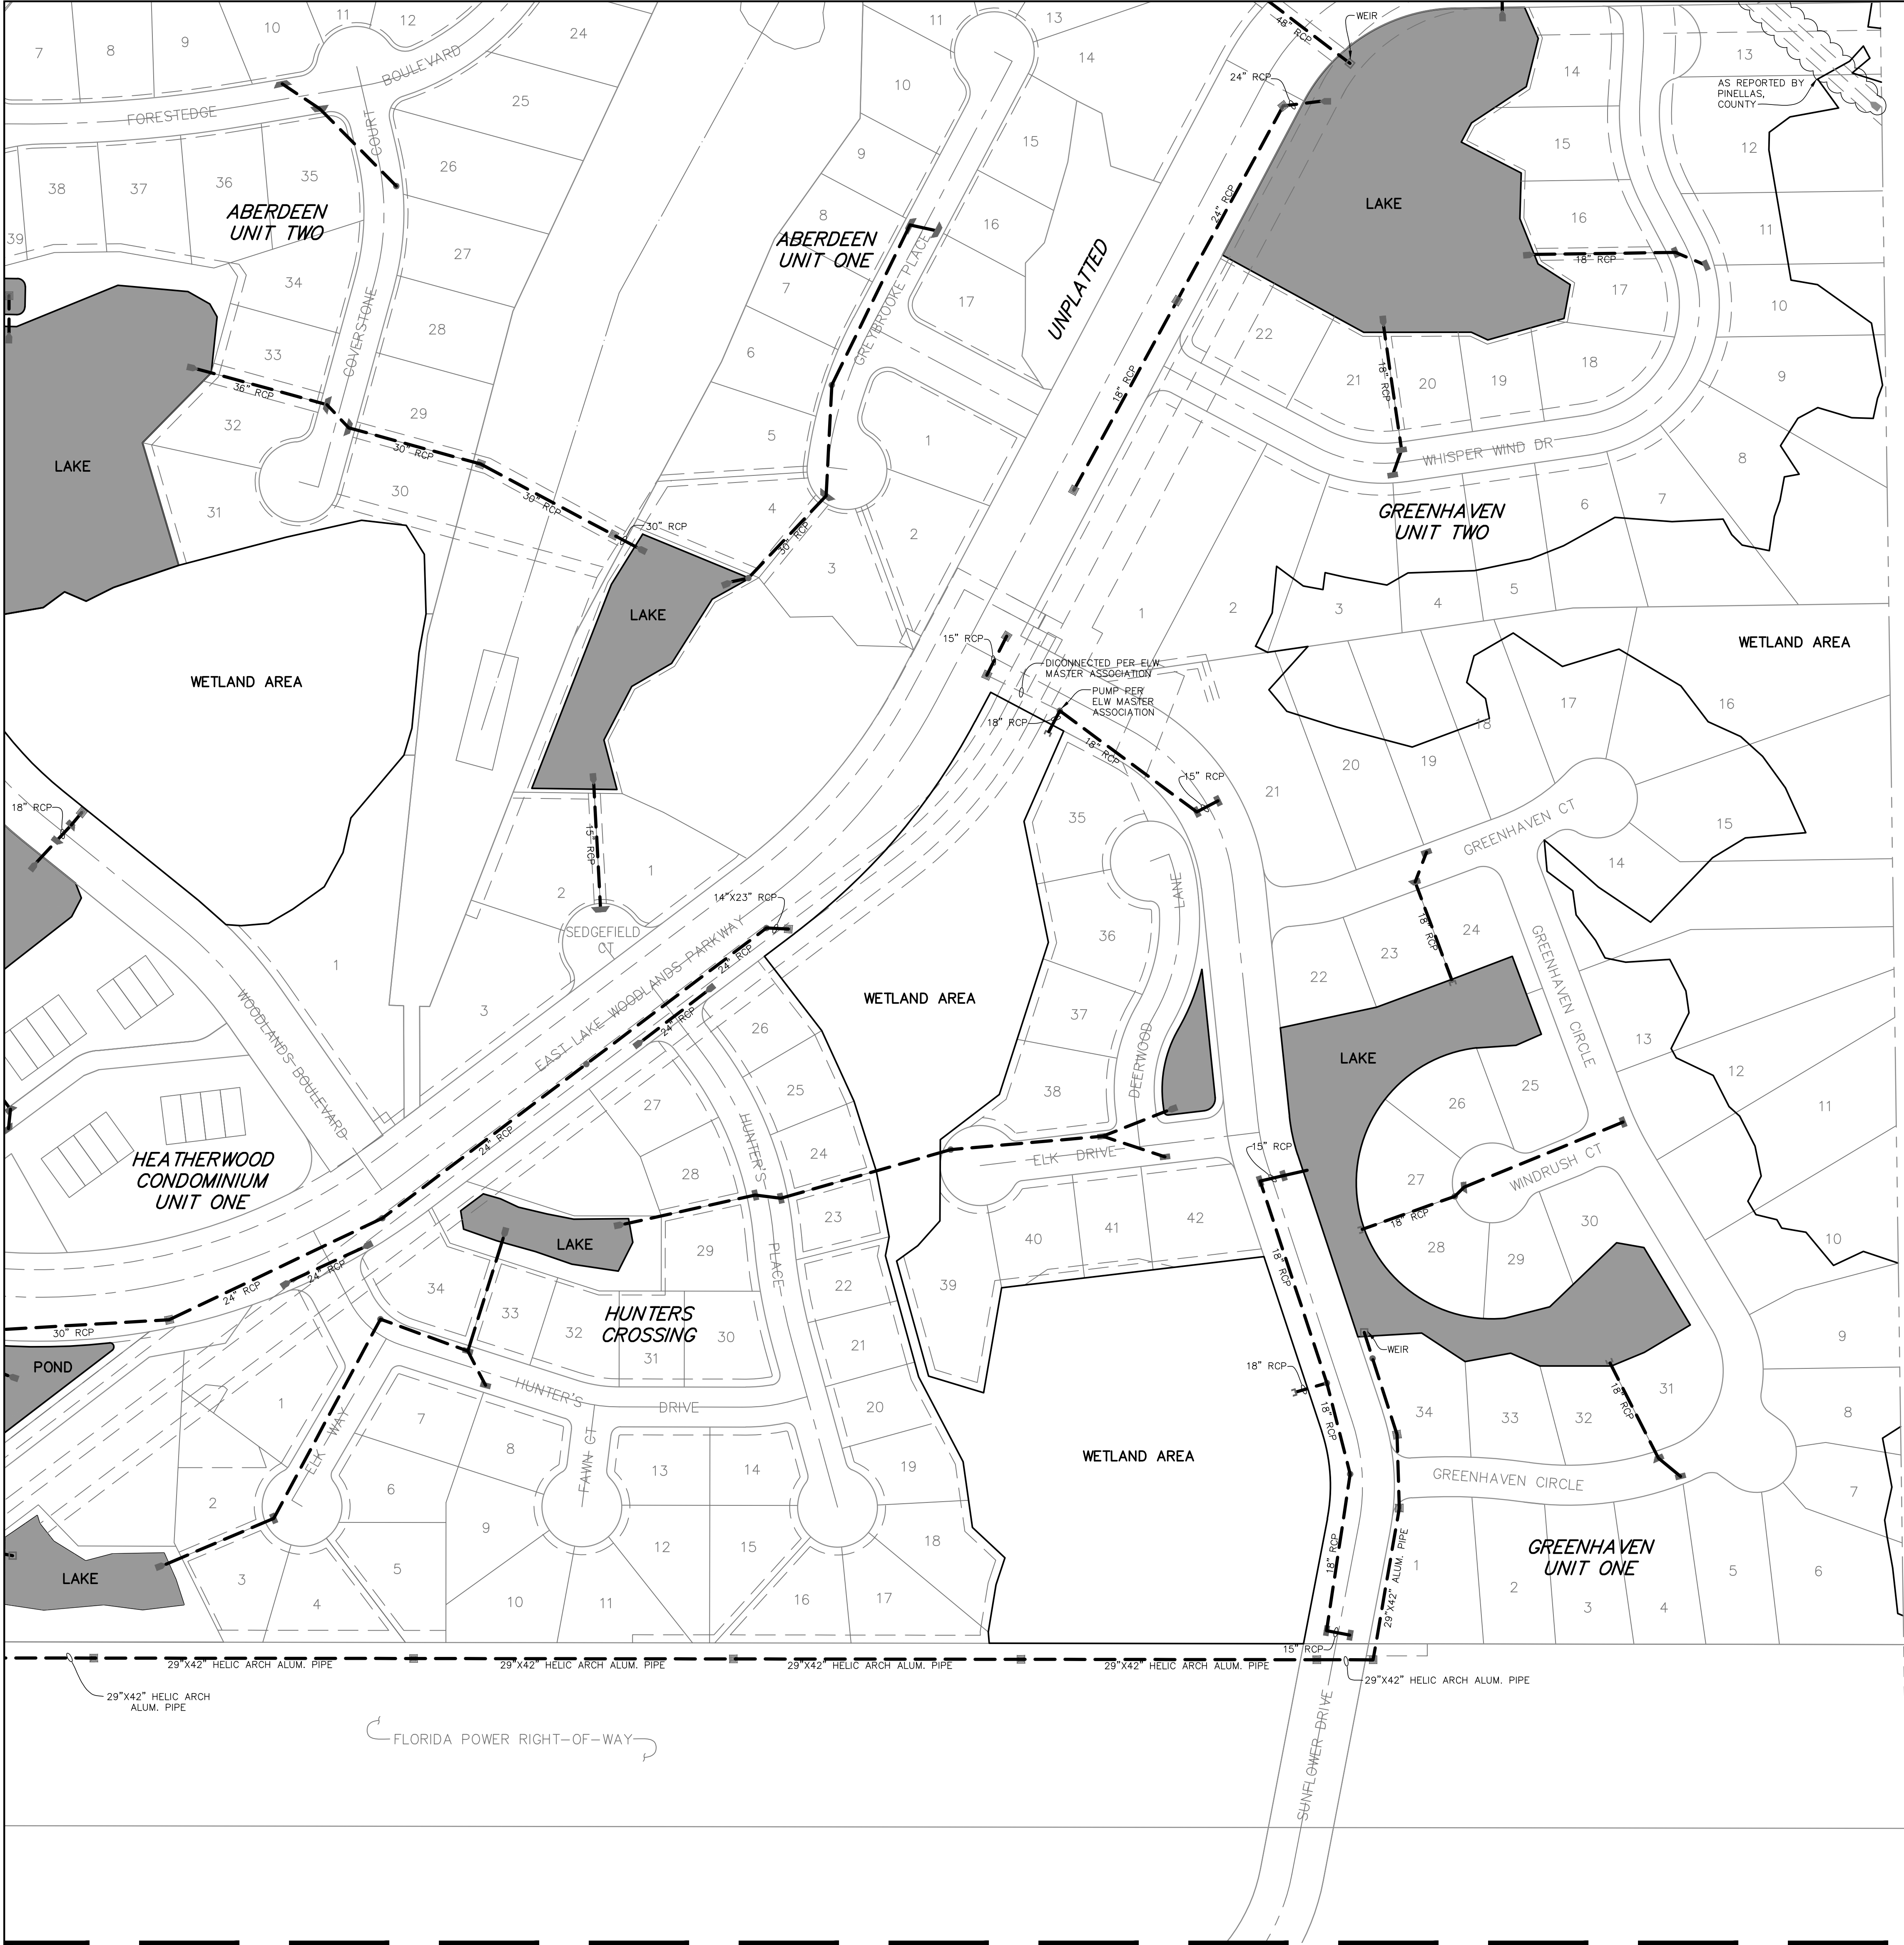

SH4		SH5	
SH6		SH7	
SH8	SH9	SH10	
SH11	SH12	SH13	
SH14	SH15	SH16	
SH17			
KEY			
N.T.S.			

PRELIMINARY
NOT FOR USE

DESIGNED BY:

DRAWN BY:

CHECKED BY:

SCALE:

CAD FILE:

JOB NUMBER:

SHEET

DATE:

1" = 100'

30624.06_4

30624.06

13 of 17

REVISIONS

No.	DATE	BY	DESCRIPTIONS

EAST LAKE WOODLANDS

SITE PLAN

PINELLAS COUNTY, FL

EMK CONSULTANTS OF FLORIDA, INC.

7815 North Dale Mabry Highway

Tampa, Florida 33614

PH: (813) 931-8900

Email: EMK@EMKFLA.COM

EB No. 4636

ENGINEERS




SURVEYORS

LAND PLANNERS

FLORIDA PROFESSIONAL ENGINEER No.

REUSE OF DOCUMENT

THE IDEAS & DESIGN INCORPORATED HEREON, AS AN INSTRUMENT OF PROFESSIONAL SERVICE, ARE THE PROPERTY OF EMK CONSULTANTS OF FLORIDA, INC. & IS NOT TO BE USED FOR ANY OTHER PROJECT WITHOUT THE WRITTEN CONSENT OF EMK CONSULTANTS OF FL., INC.

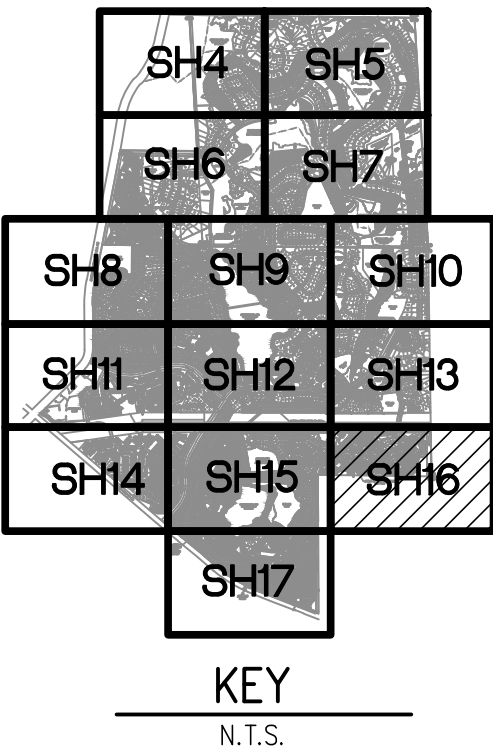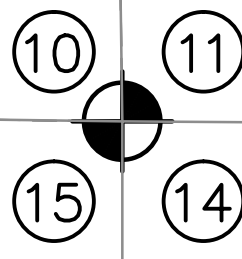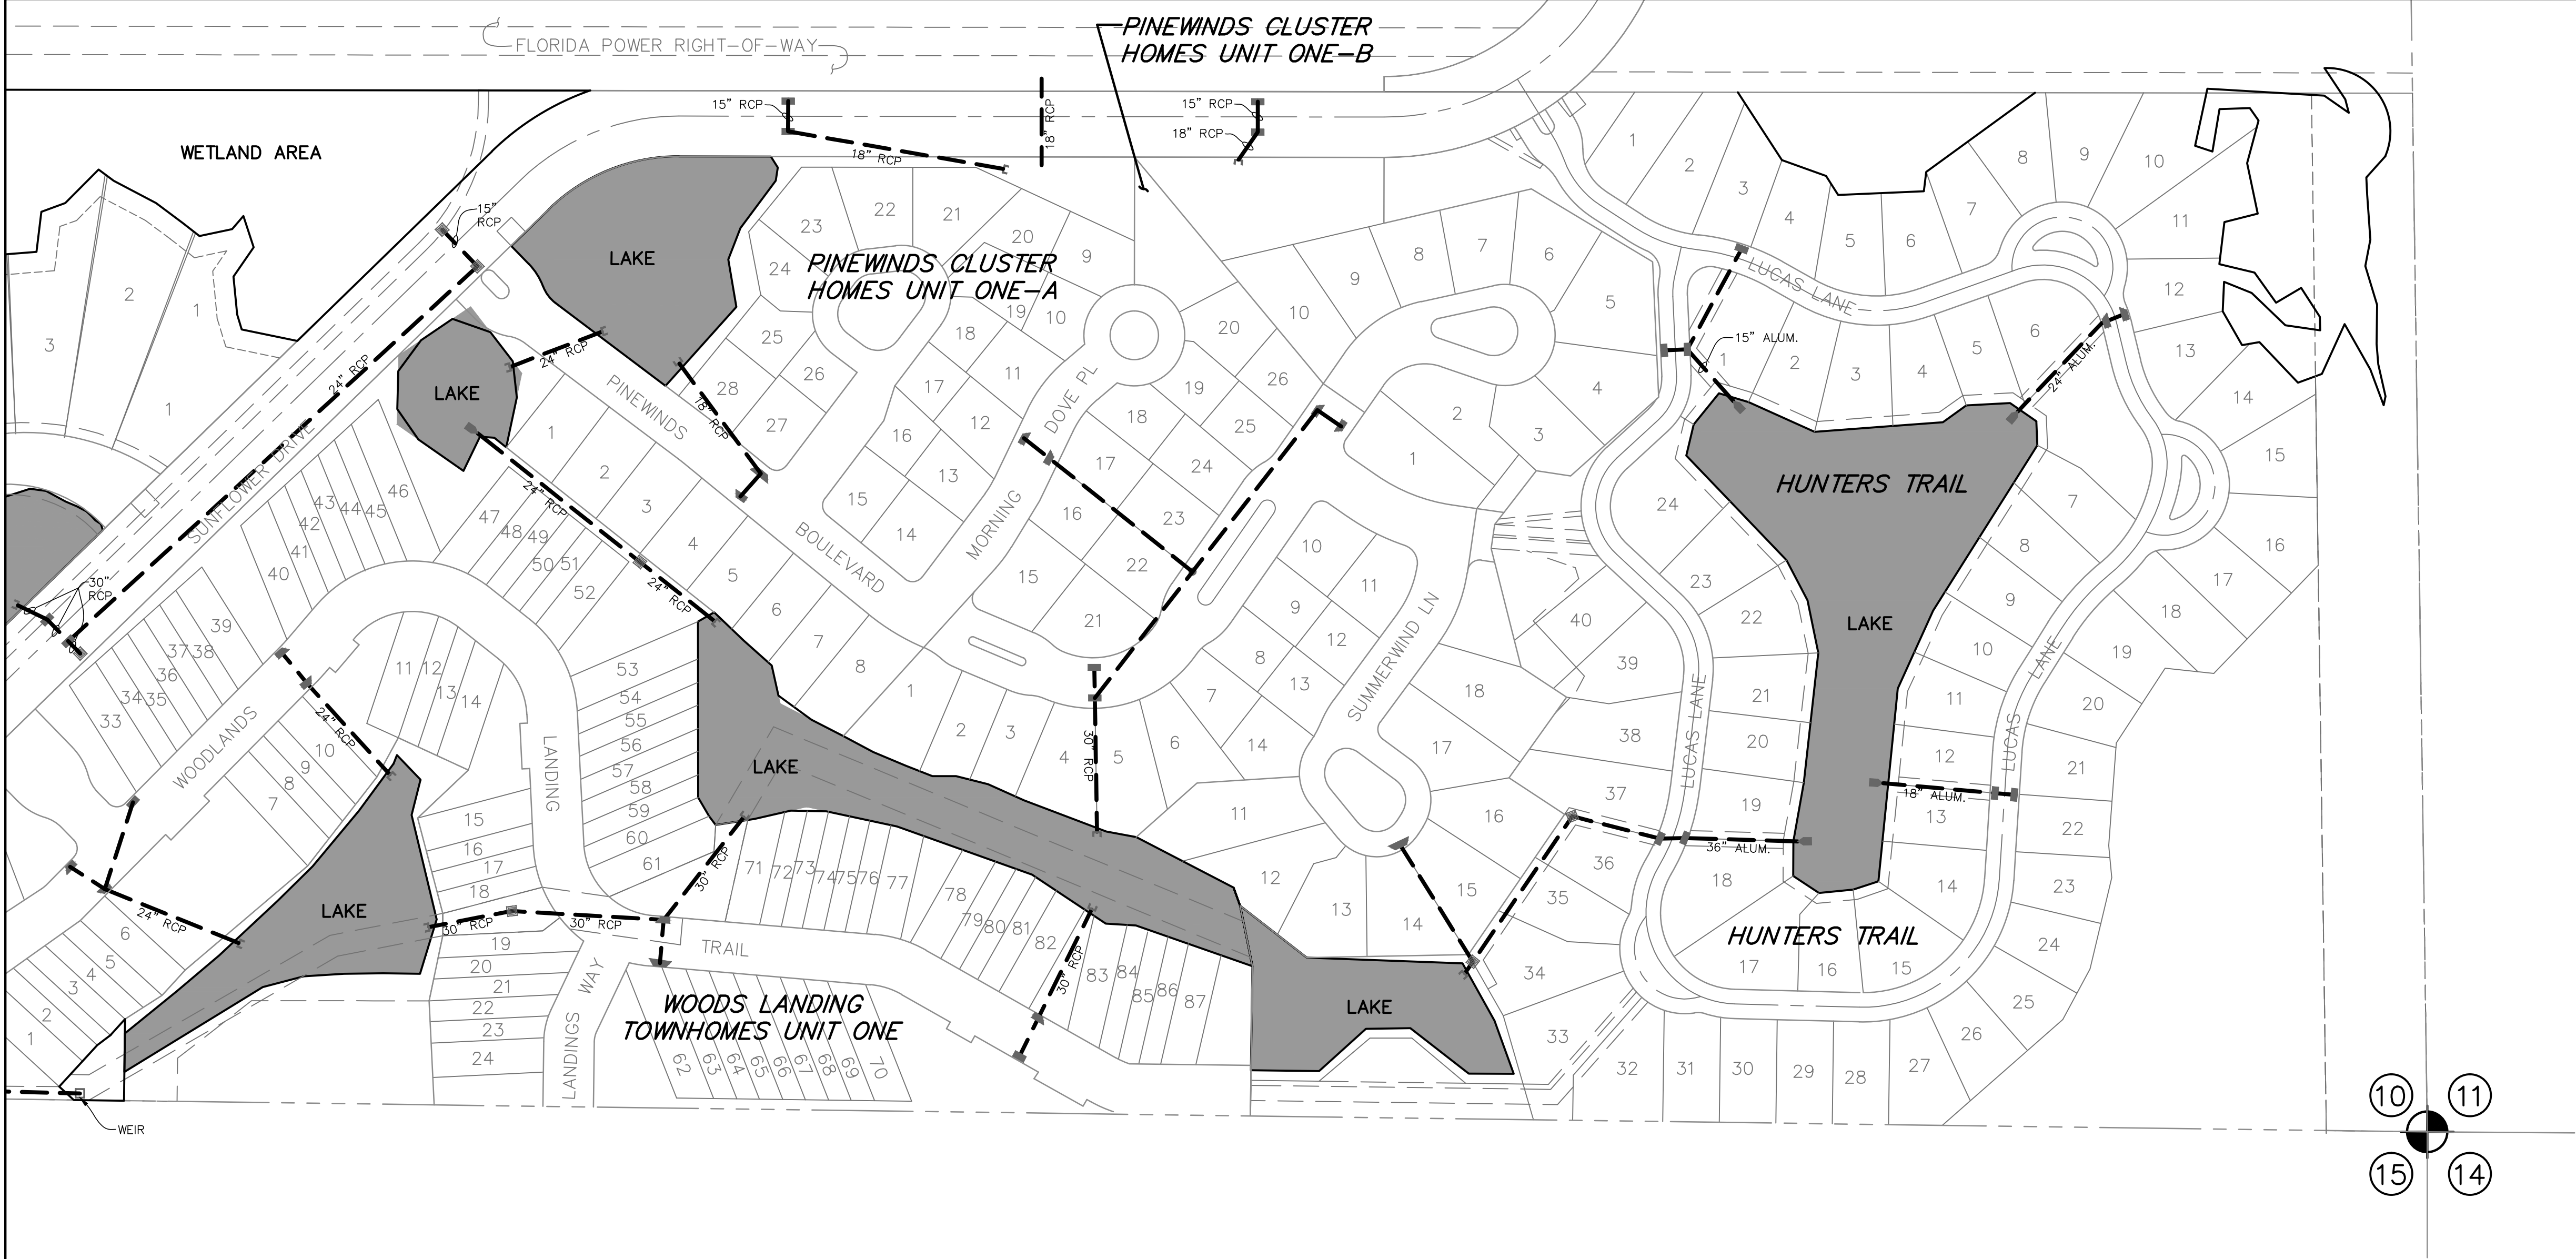

PRELIMINARY
NOT FOR USE

10

11

15

14

DESIGNED BY:

DRAWN BY:

CHECKED BY:

SCALE: DATE:

CAD FILE:

JOB NUMBER:

SHEET

100' 500' 0' 100'

SCALE: 1" = 100'

SH4 SH5

SH6 SH7

SH8 SH9 SH10

SH11 SH12 SH13

SH14 SH15 SH16

SH17

KEY

N.T.S.

REVISIONS

No.	DESCRIPTIONS	DATE	BY

EAST LAKE WOODLANDS

SITE PLAN

PINELLAS COUNTY, FL

EMK CONSULTANTS OF FLORIDA, INC.

7815 North Dale Mabry Highway

Tampa, Florida 33614

PH: (813) 931-8900

Email: EMK@EMKFLA.COM

EB No. 4636

ENGINEERS SURVEYORS LAND PLANNERS

FLORIDA PROFESSIONAL ENGINEER No.

REUSE OF DOCUMENT
THE IDEAS & DESIGN INCORPORATED HEREON, AS AN INSTRUMENT OF PROFESSIONAL SERVICE, ARE THE PROPERTY OF EMK CONSULTANTS OF FLORIDA, INC. & IS NOT TO BE USED FOR ANY OTHER PROJECT WITHOUT THE WRITTEN CONSENT OF EMK CONSULTANTS OF FL., INC.



PER ELW
MASTER
ASSOCIATION

CLUSTER HOMES UNITS
FOUR-B, C & D

LAKESHORE VISTA

KINGSMILL

**GREEN WOODRIDGE
TOWNHOMES L
ONE**

WOODRIDGE GREEN

WOODRIDGE GREEN
TOWNHOMES
UNIT FOUR

BRIDGE GREEN
HOMES UNIT
THREE

CLUSTER HOMES
UNIT FIVE

TO MOCCASIN
CREEK

TAMPA ROAD

SH4 SH5

SH6 SH7

SH8 SH9 SH10

SH11 SH12 SH13

SH14 SH15 SH16

SH17

KEY

N.T.S.

PRELIMINARY
NOT FOR USE

EAST LAKE WOODLANDS


SITE PLAN

PINELLAS COUNTY, FL

DESIGNED BY:	
DRAWN BY:	DFL
CHECKED BY:	EWM
SCALE:	DATE:
1" = 100'	05/06
CAD FILE:	
30624.06_4	
JOB NUMBER:	
30624.06	
SHEET	
17	of 17

EMK CONSULTANTS OF FLORIDA, INC.
7815 North Dale Mabry Highway
Tampa, Florida. 33614
PH: (813) 931-8900
Email : EMK@EMKFLA.COM
EB No. 4636

ENGINEERS SURVEYORS LAND PLANNERS

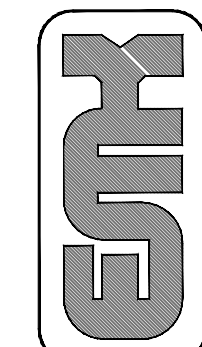

REUSE OF DOCUMENT

[illegible]

	DATE	BY
2.		

REVISIONS

ENGINEERS SURVEYORS LAND PLANNERS
EB No. 4636
LAW OFFICE . LIMKOLMINT LA.COM

FLORIDA PROFESSIONAL ENGINEER No.