


GENERAL NOTES:


- 1. BLACK MULCH
- 2. BED EDGING TRENCHED 6"
- 3. 3 WAY TIE ALL TREES
- 4. 4 LIMESTONE BOULDERS
- 5. SIDEWALK AND BACK PATIO TO BE CONCRETE AND LINED WITH DARK PAINTED BRICK
- 6. DOWNSPOUT ALL GUTTERS WITH POP UPS IN THE GRASS AREA AT LEAST 12' FROM HOUSE
- 7. PLANTS TO BE CENTERED WITH ARCHITECTURE ON BUILDING

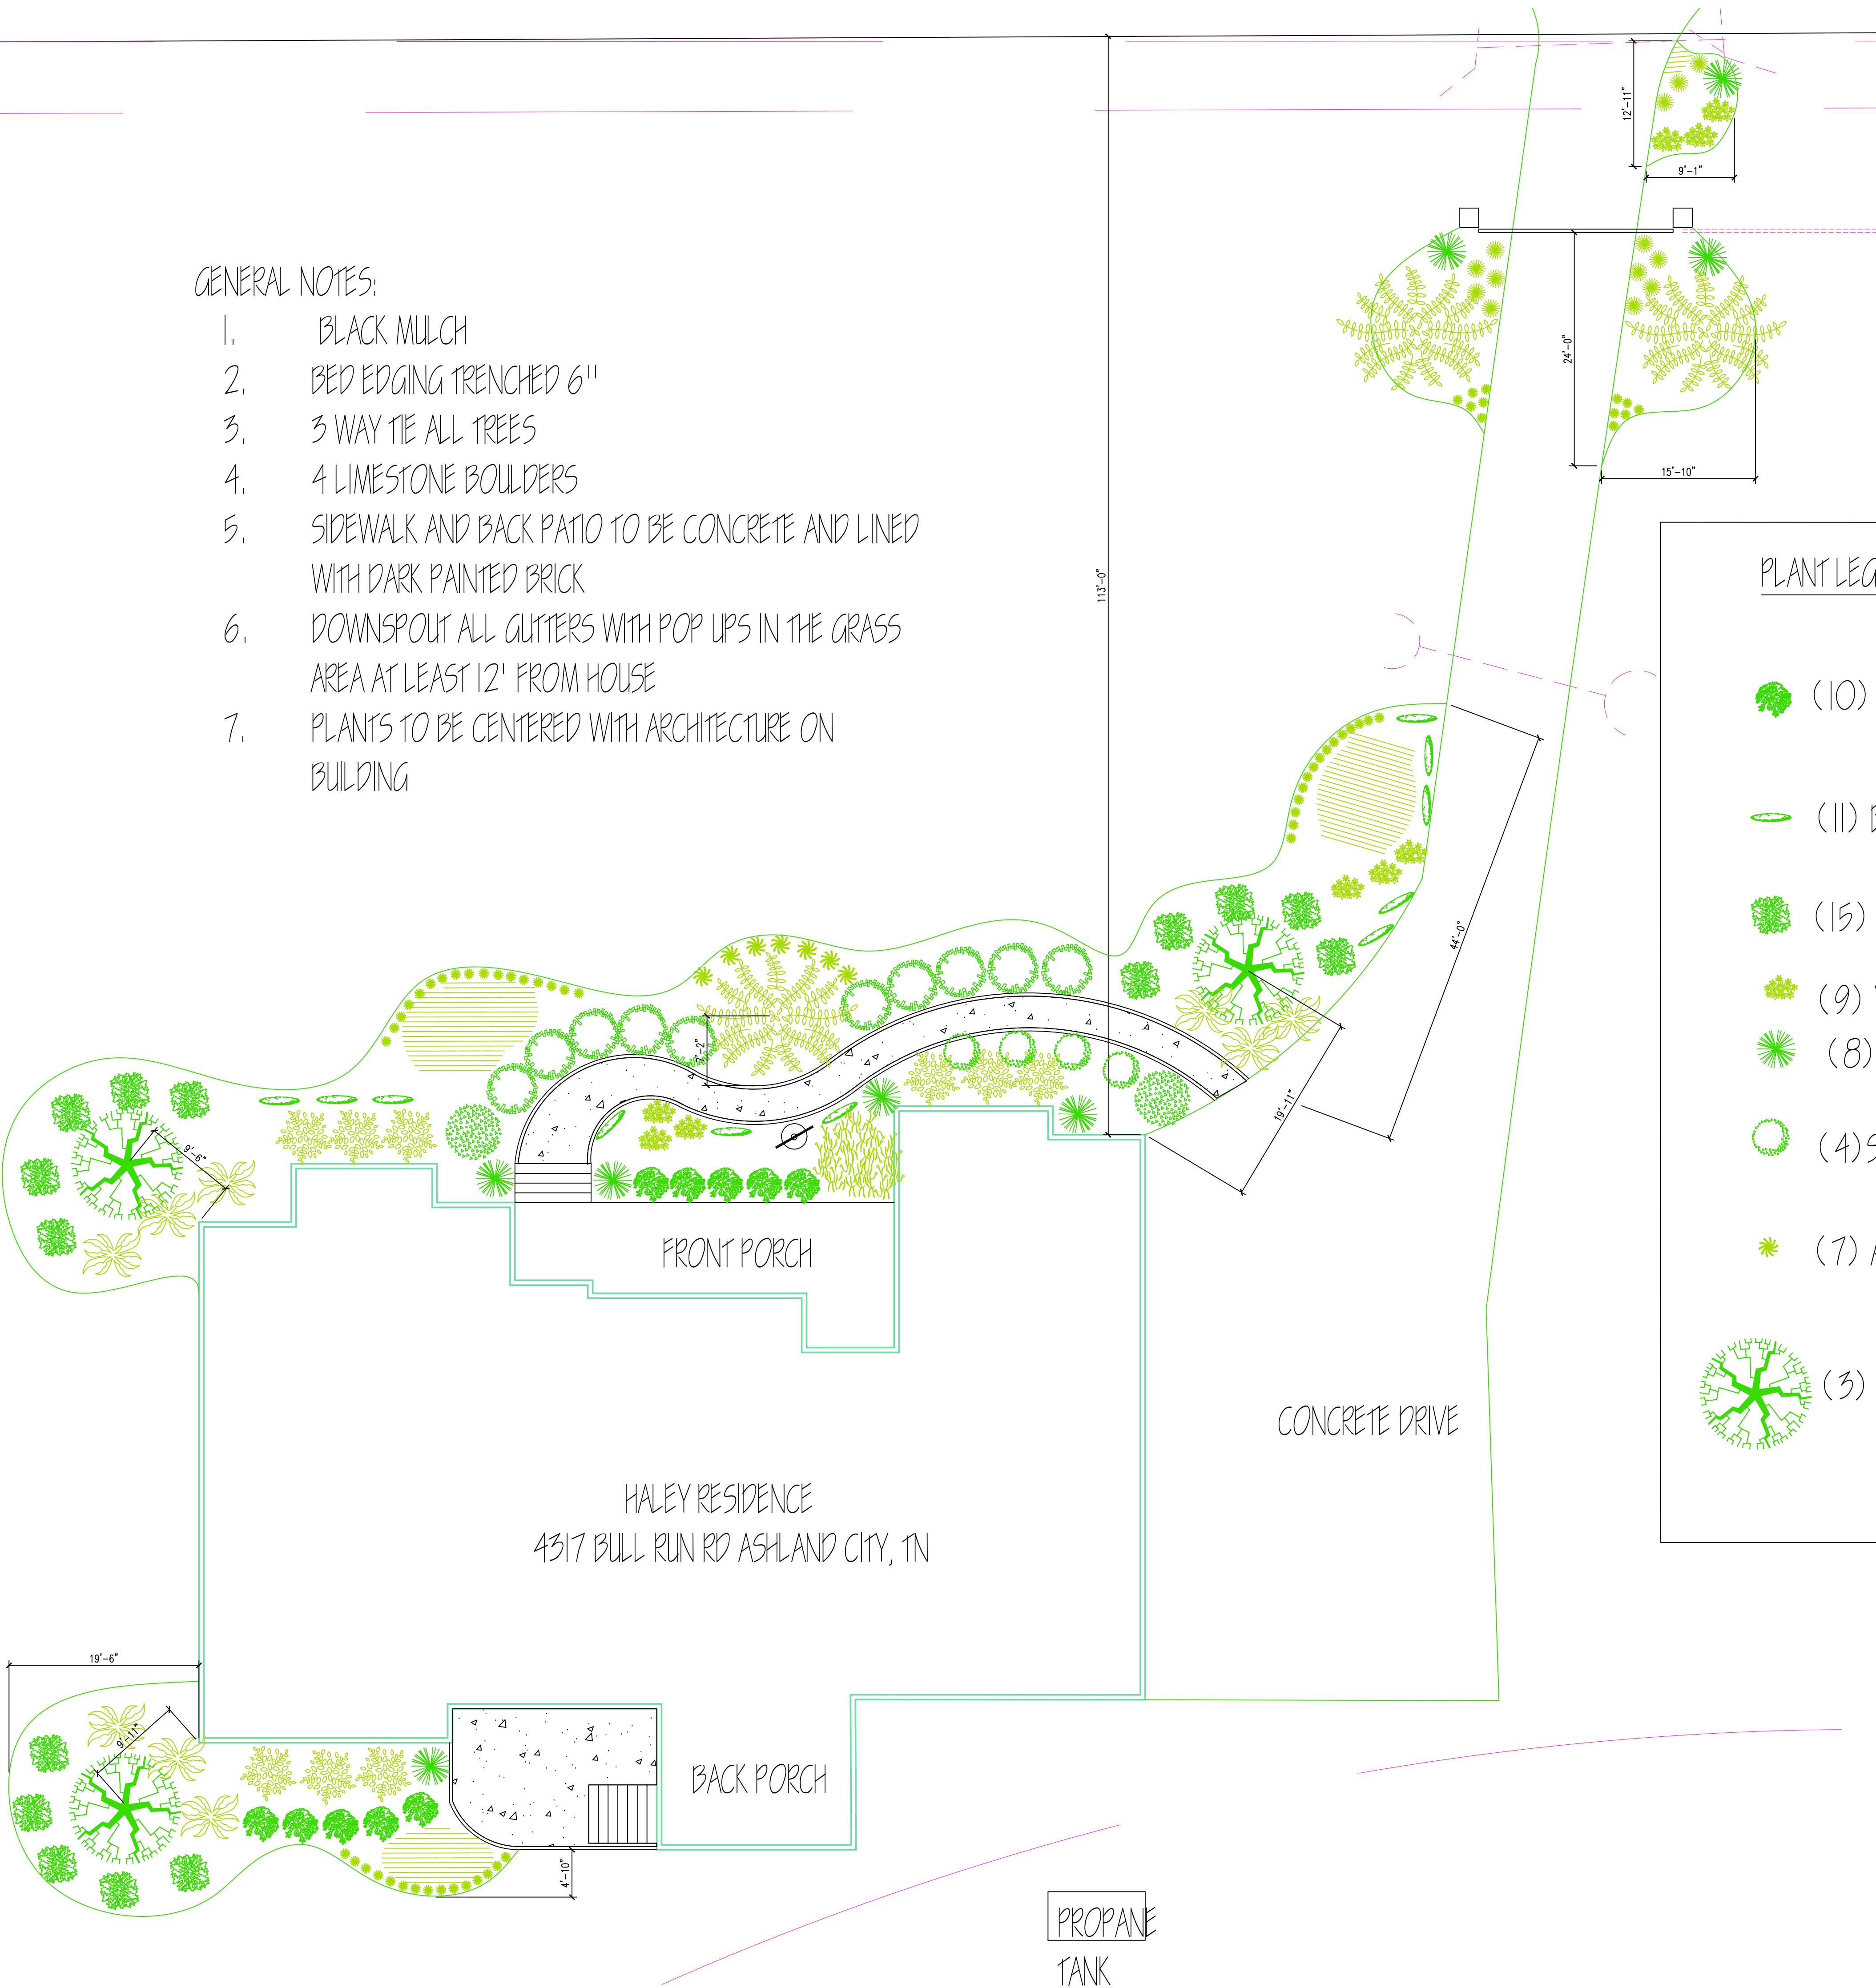

PLANT LEGEND

- (10) JAPANESE CLEARA (b&b)
- (11) BLUE RUG JUNIPER (3 GAL.)
- (15) GOLD THREAD CYPRESS (5 GAL.)
- (9) YELLOW DAYLILLY (1 GAL.)
- (8) MAIDEN GRASS (3 GAL.)
- (4) SOFT TOUCH HOLLY (5 GAL.)
- (7) ANTHONY WATER SPIREA (5 GAL.)
- (3) BLUE ATLAS CEDAR (8-10')
- (9) ENDLESS SUMMER HYDRANGEA (b&b)
- (2) EMERALD GREEN ARBORVITEA (7-8')
- (13) PINK CONEFLOWERS (1 GAL.)
- (59) BIG BLUE LIRIOPE (1 GAL.)
- (3) HYDRANGEA TREES (8-10')
- (1) WEeping BLOODGOOD JAPANESE MAPLE (30 GAL.)
- (9) PINK ENCORE AZEALA (7 GAL.)
- (10) BOX WOOD HOLLY (b&b)
- ANNUAL BEDS 2 TIERED PINKS/ PURPLE/ YELLOW

DESIGNED BY: DARCI ALEXANDER
AUGUST 2025

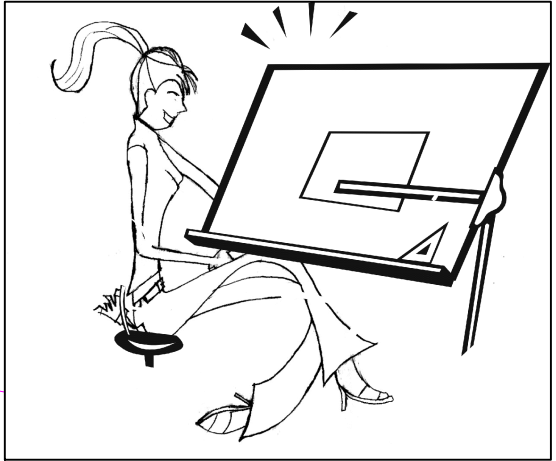

PROpane
TANK