


Concealed Vertical Rod Panic

For Bottom Rod Latch

Installation Template

All prep is on interior of door, except where noted.
Left Hand door shown. (RHRB)

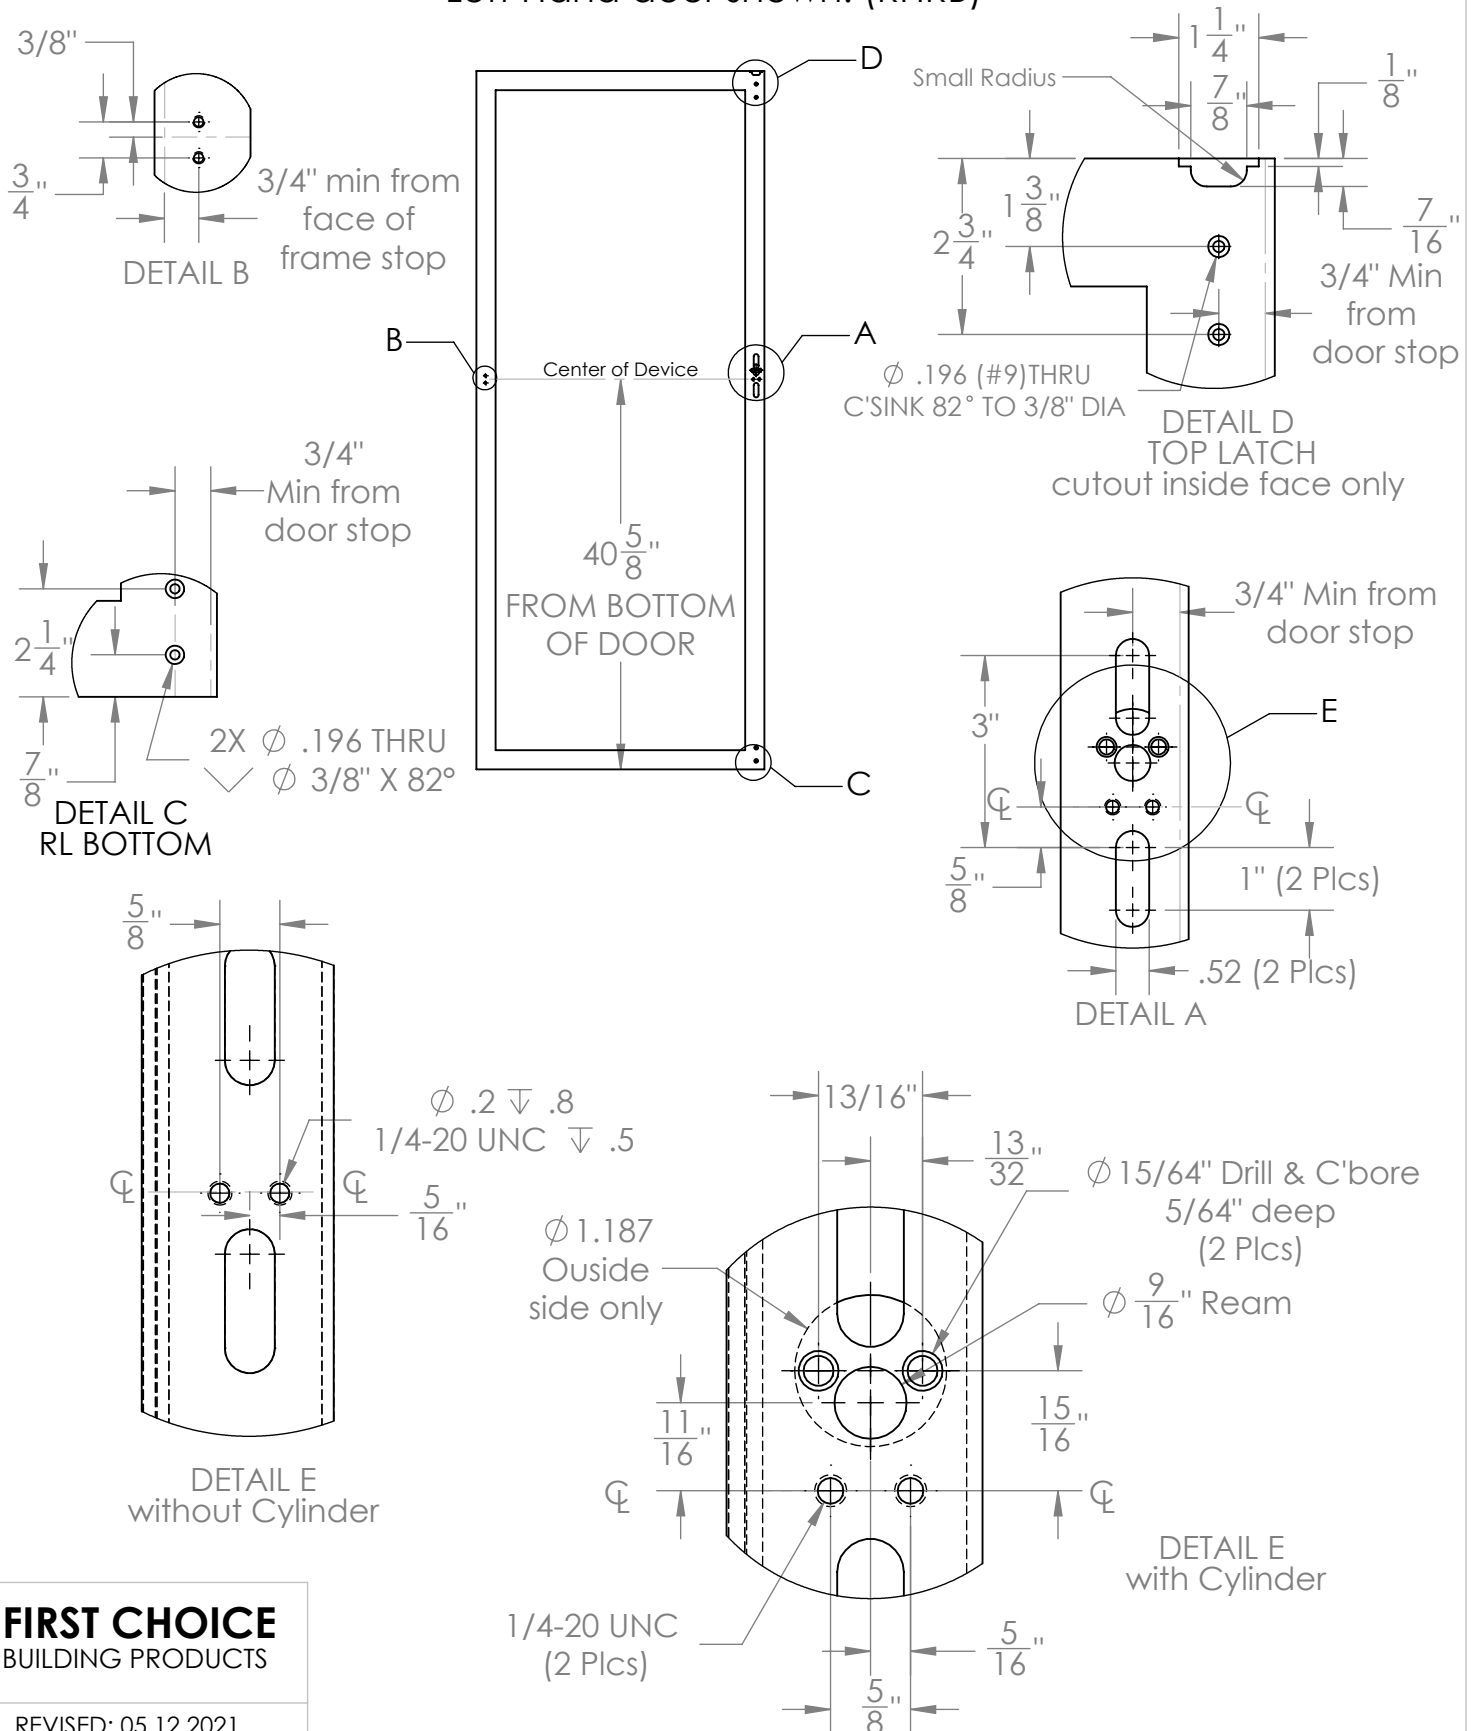

FIRST CHOICE
BUILDING PRODUCTS

REVISED: 05.12.2021