


Rev.	Date	Description
06.02.17	06.02.17	FIRST SUBMITTAL FOR REVIEW

PRECAST DETAILS


Sheet No. D-1  
Date: 06.02.17

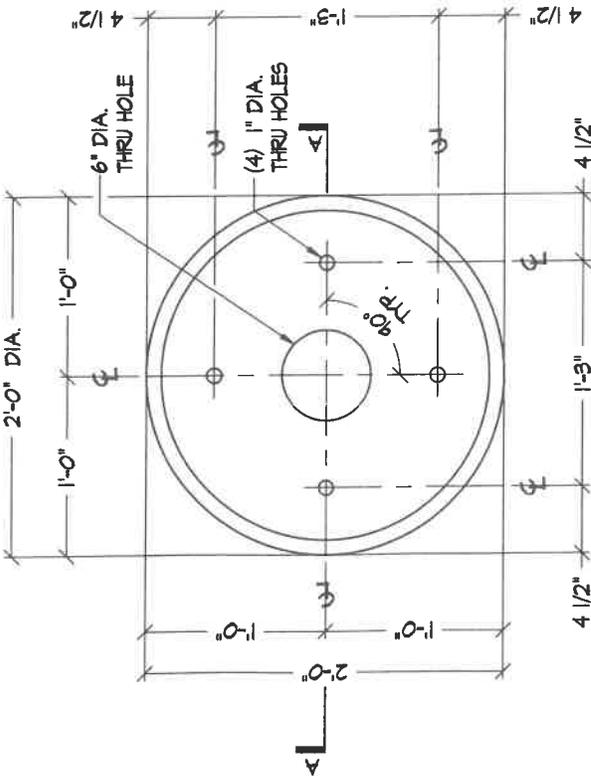

1 PRECAST PLINTH PLAN VIEW


SCALE: 1 1/2" = 1'-0"

(6) REQ'D. AS SHOWN  
WEIGHT = 276 lbs. each  
CUBIC FT. = 1.9159 each

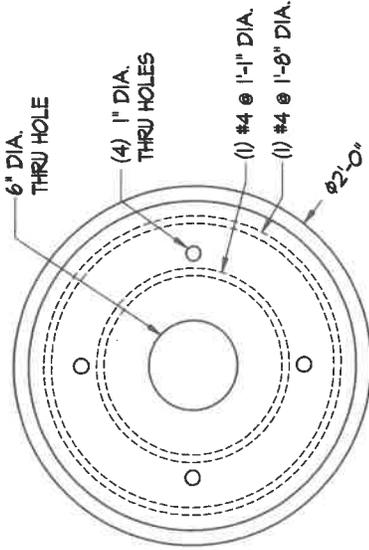

REINFORCING PLAN

SCALE: 1 1/2" = 1'-0"

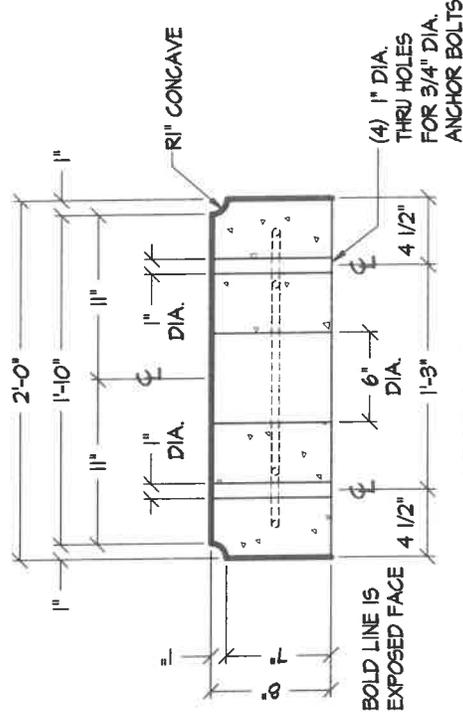

SECTION "A-A"

SCALE: 1 1/2" = 1'-0"

LP.002