


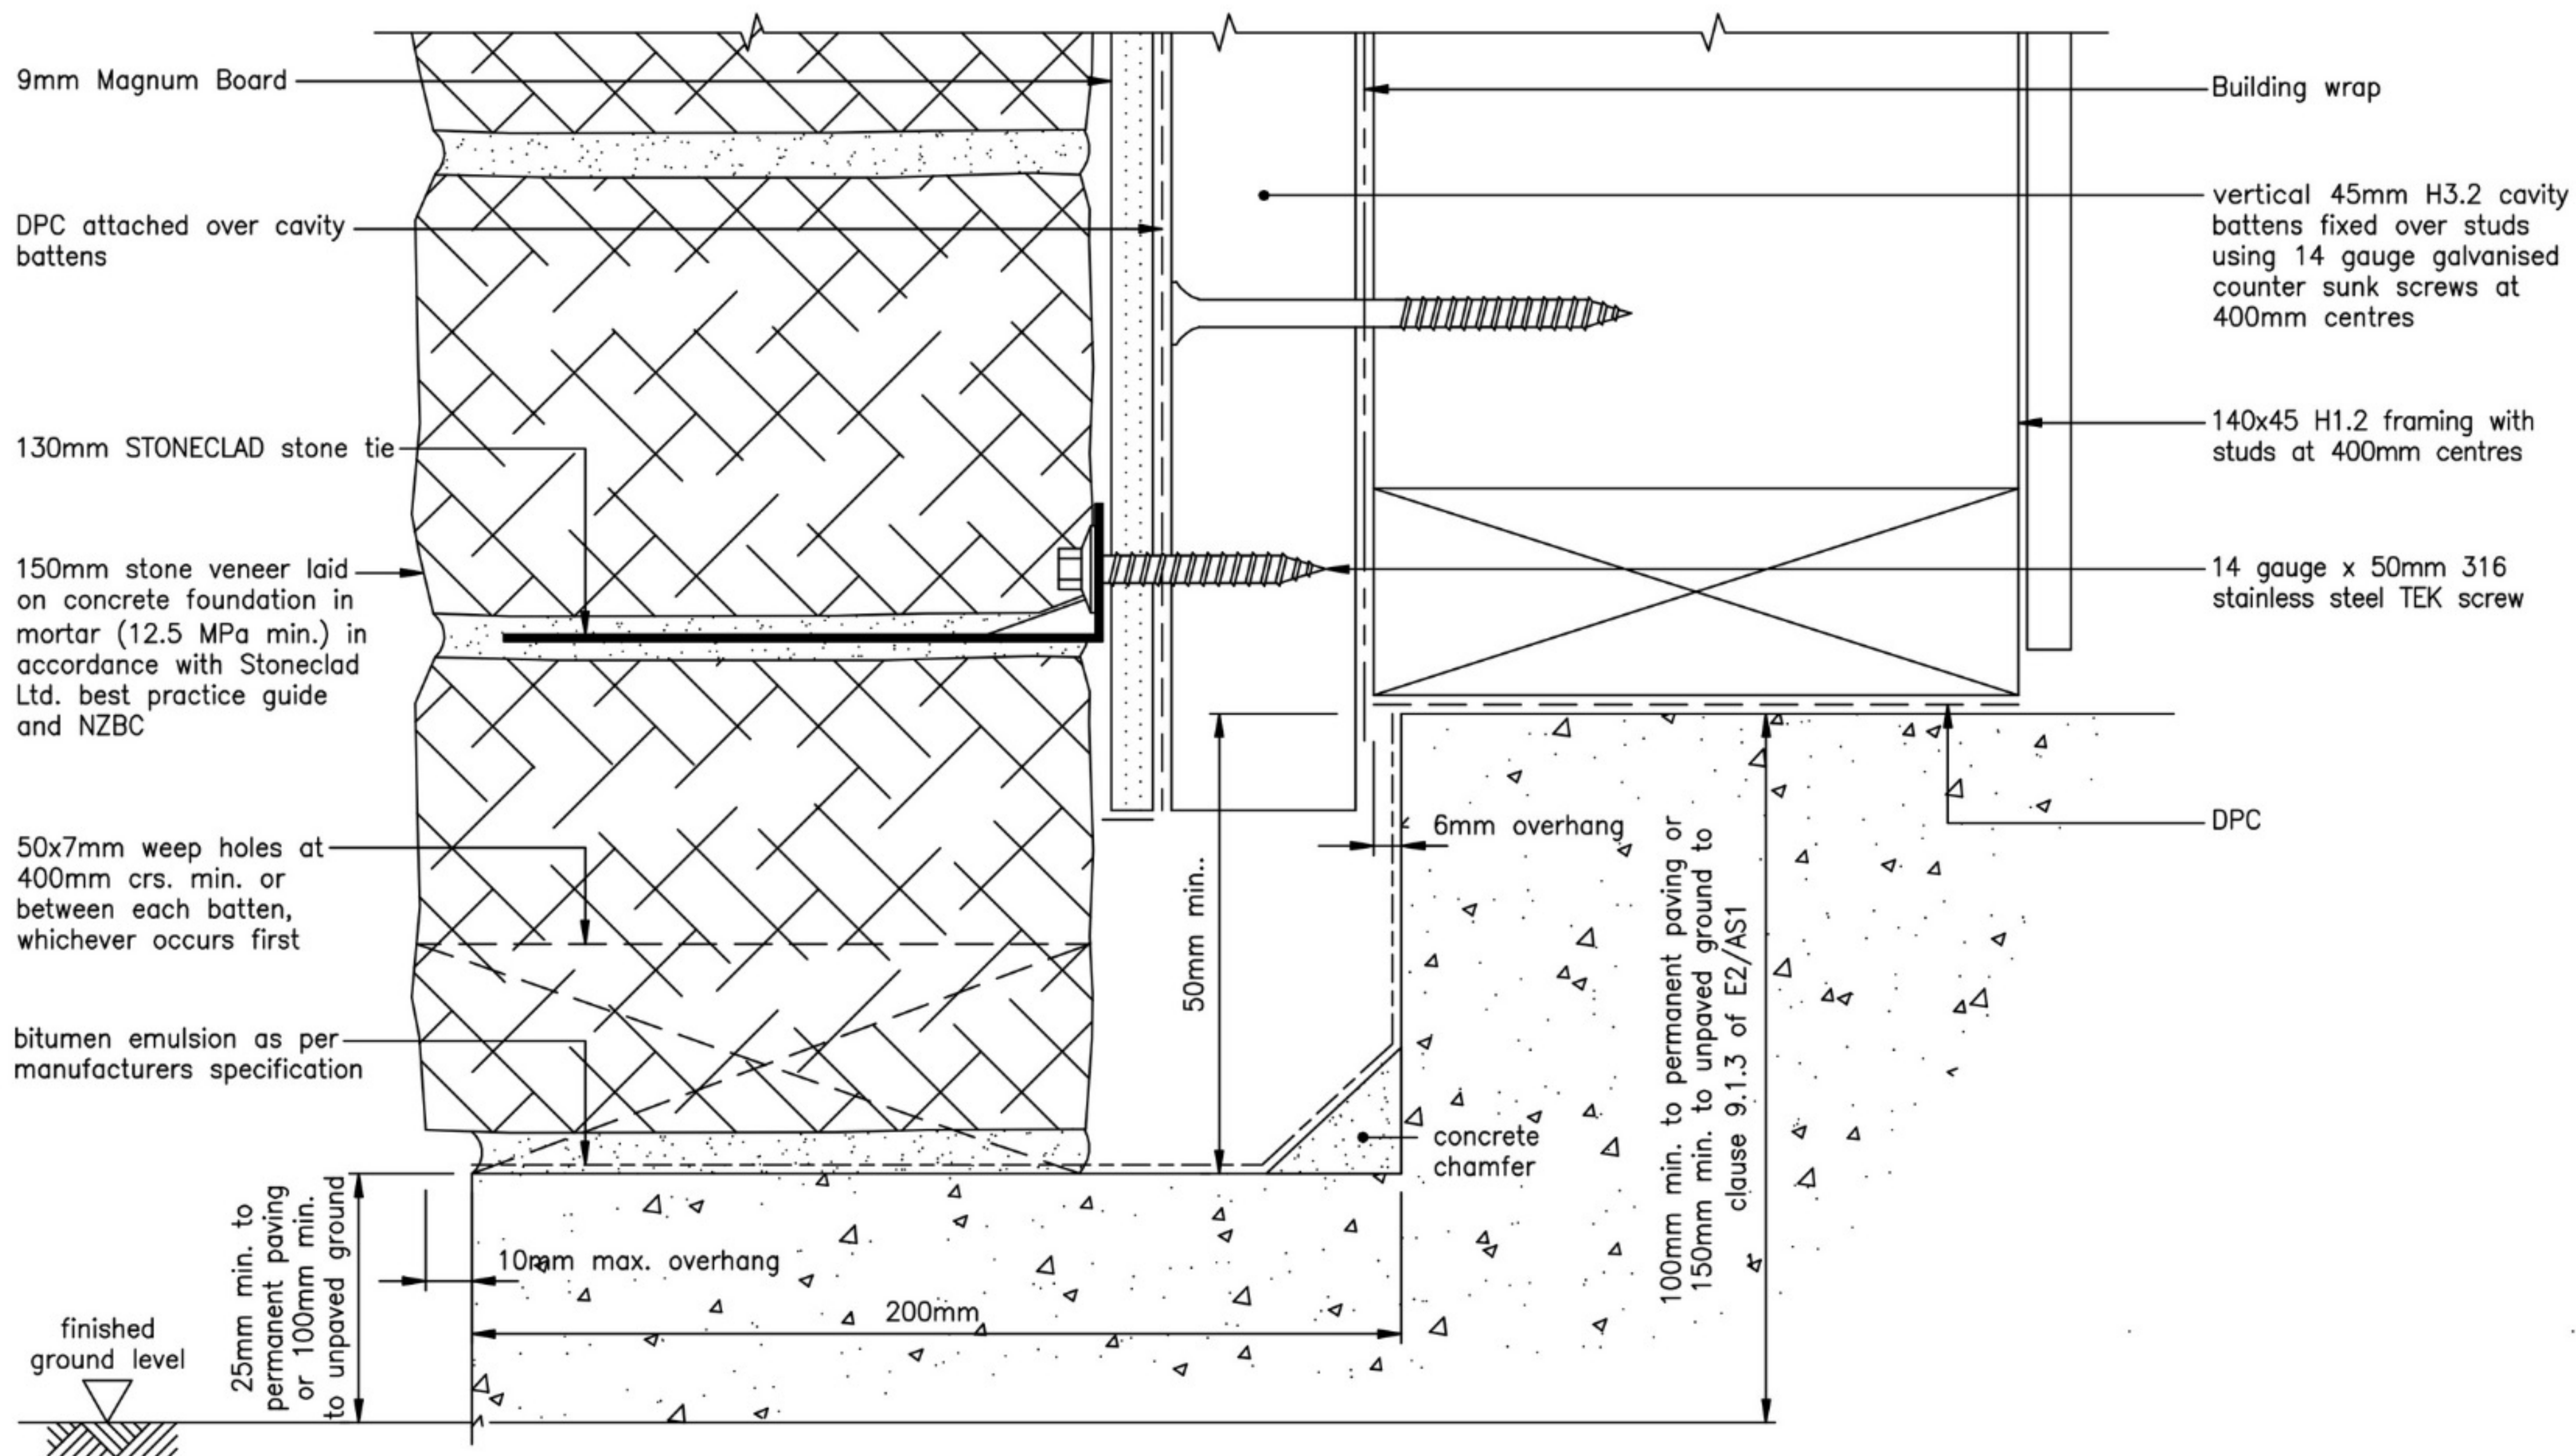

Installation Suggestion 130mm STONECLAD stone tie **Vented Cavity**

Original Scale 1:2

Revision - 15 March 2020

Adheres to NZS 4210 code of practice: non flexible wall ties

STONECLAD
stonemasonry fixings

www.stoneclad.co.nz