


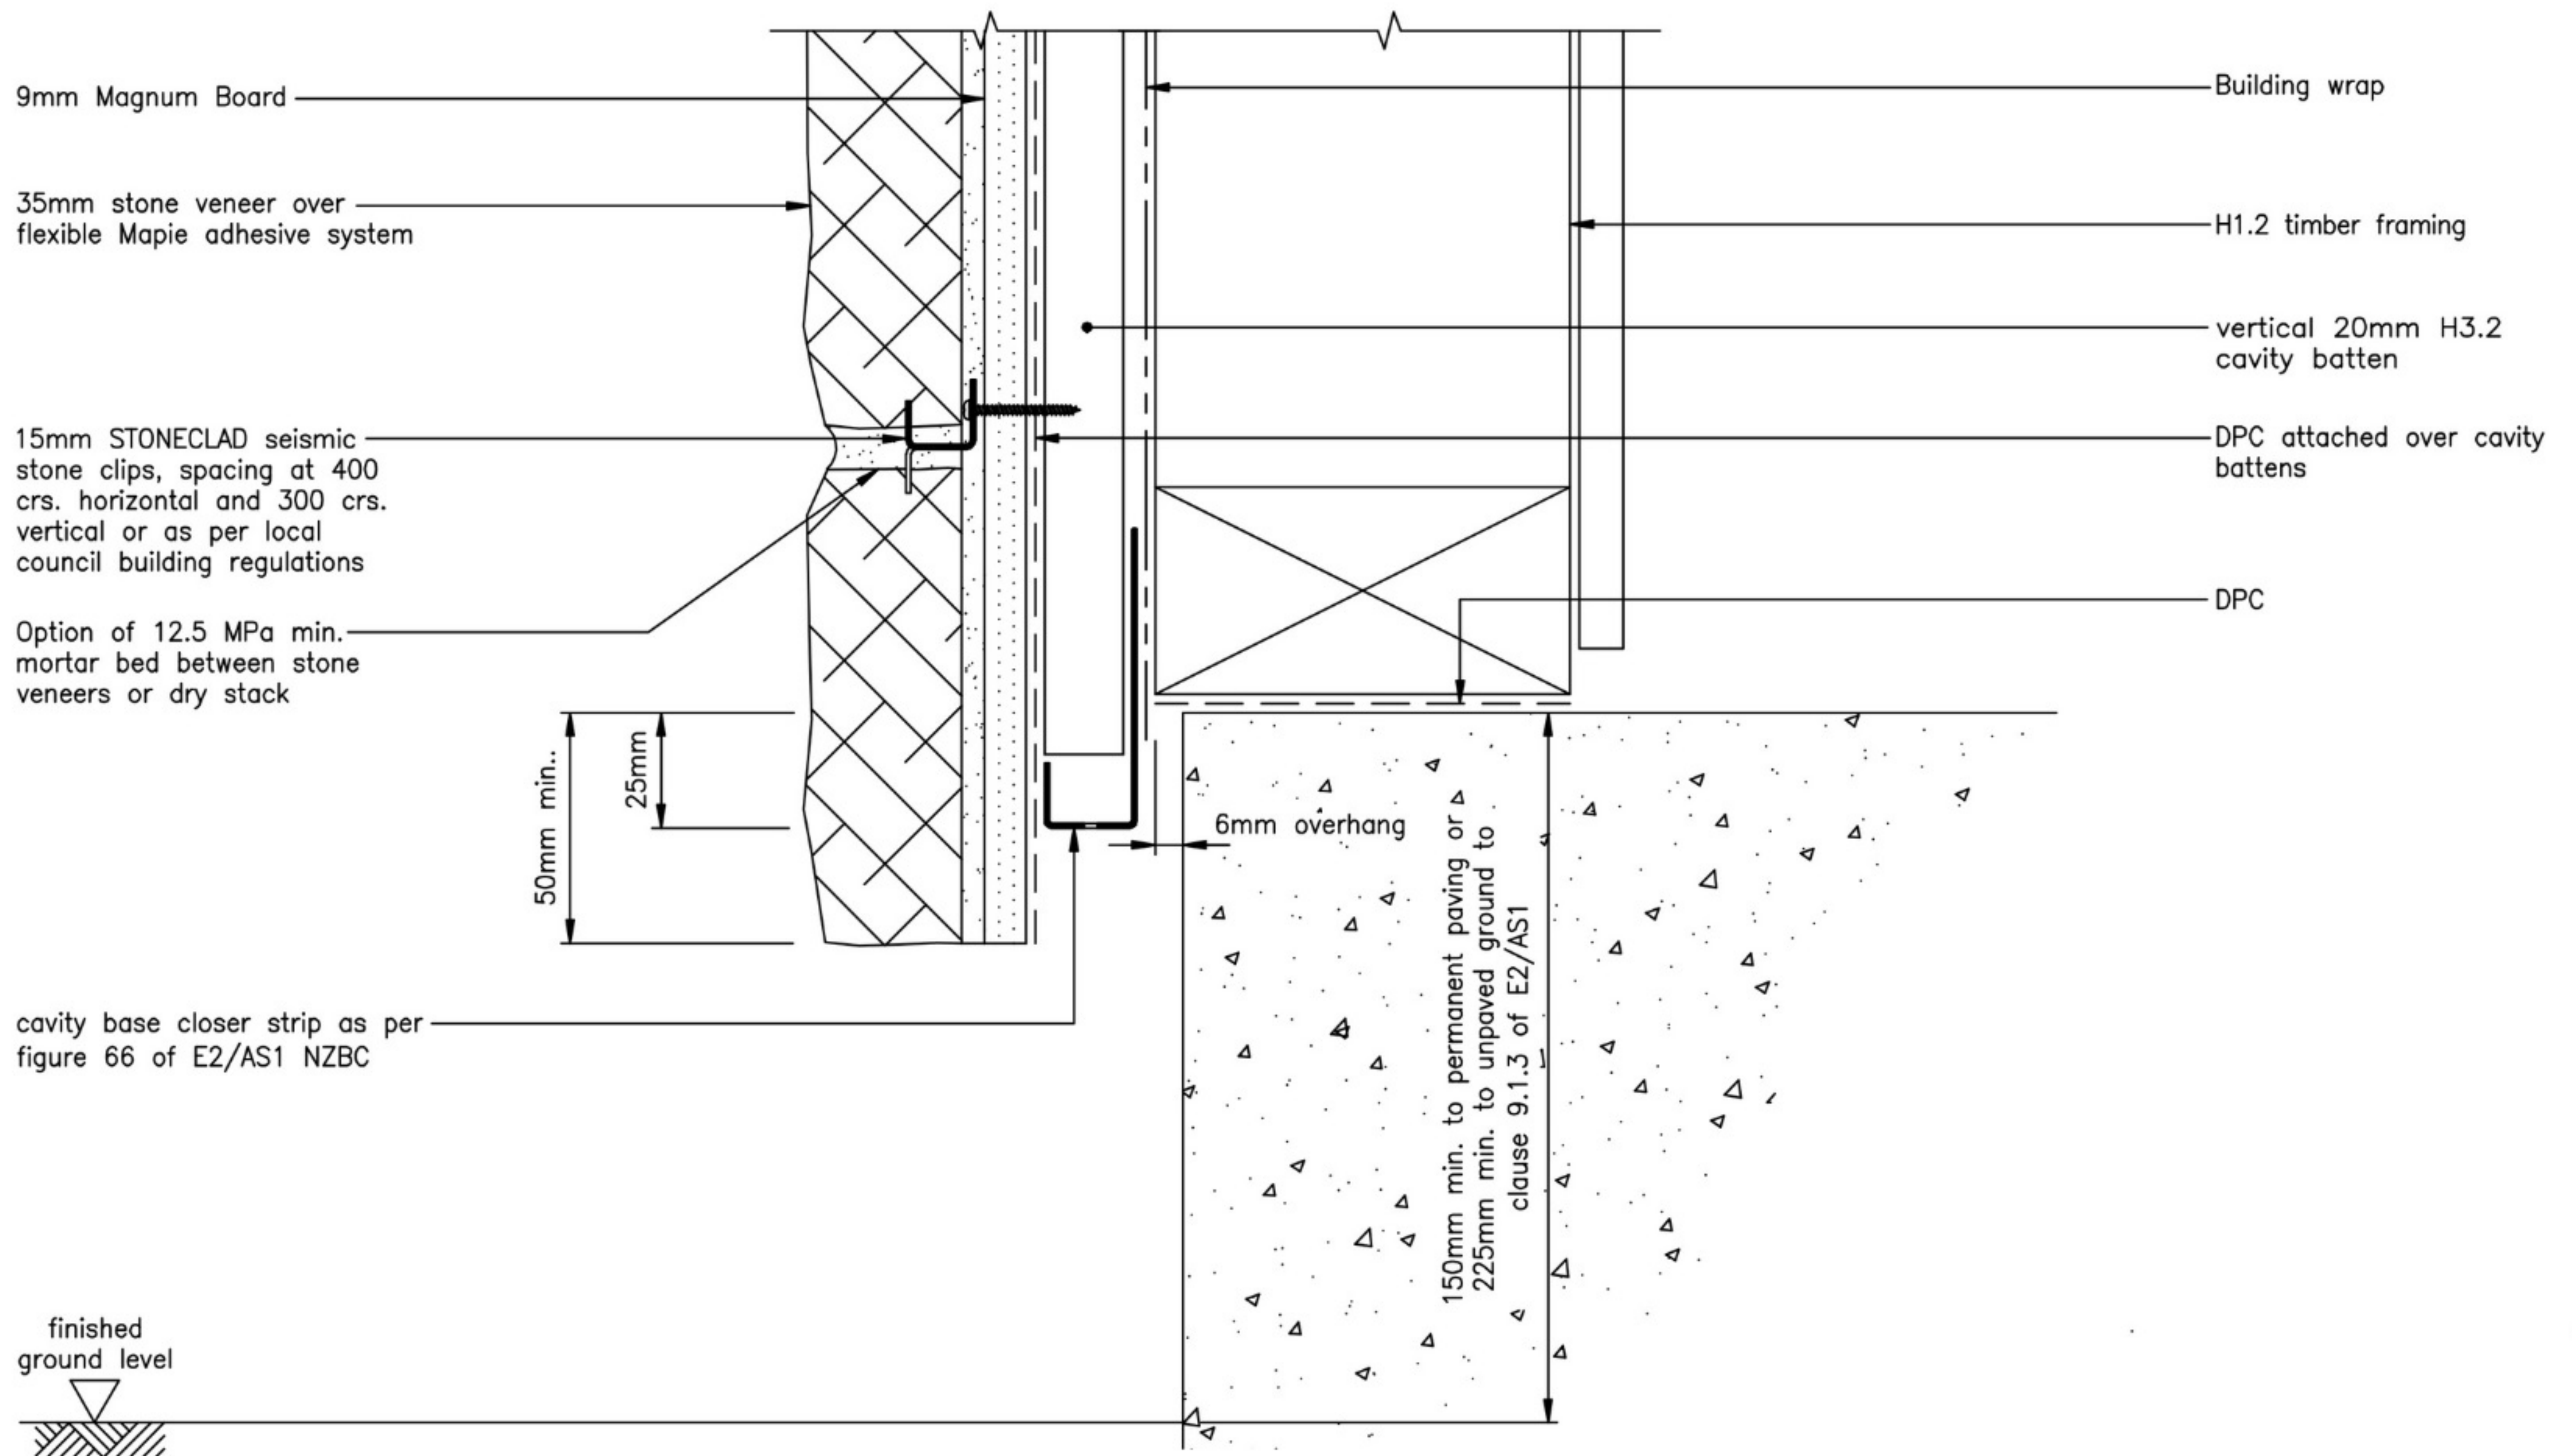

Installation Suggestion

15mm STONECLAD seismic stone clip

Dry Cavity

Original Scale 1:2

Revision – 15 March 2020

Adheres to NZS 4210 code of practice: non flexible wall ties

STONECLAD
stonemasonry fixings

www.stoneclad.co.nz