


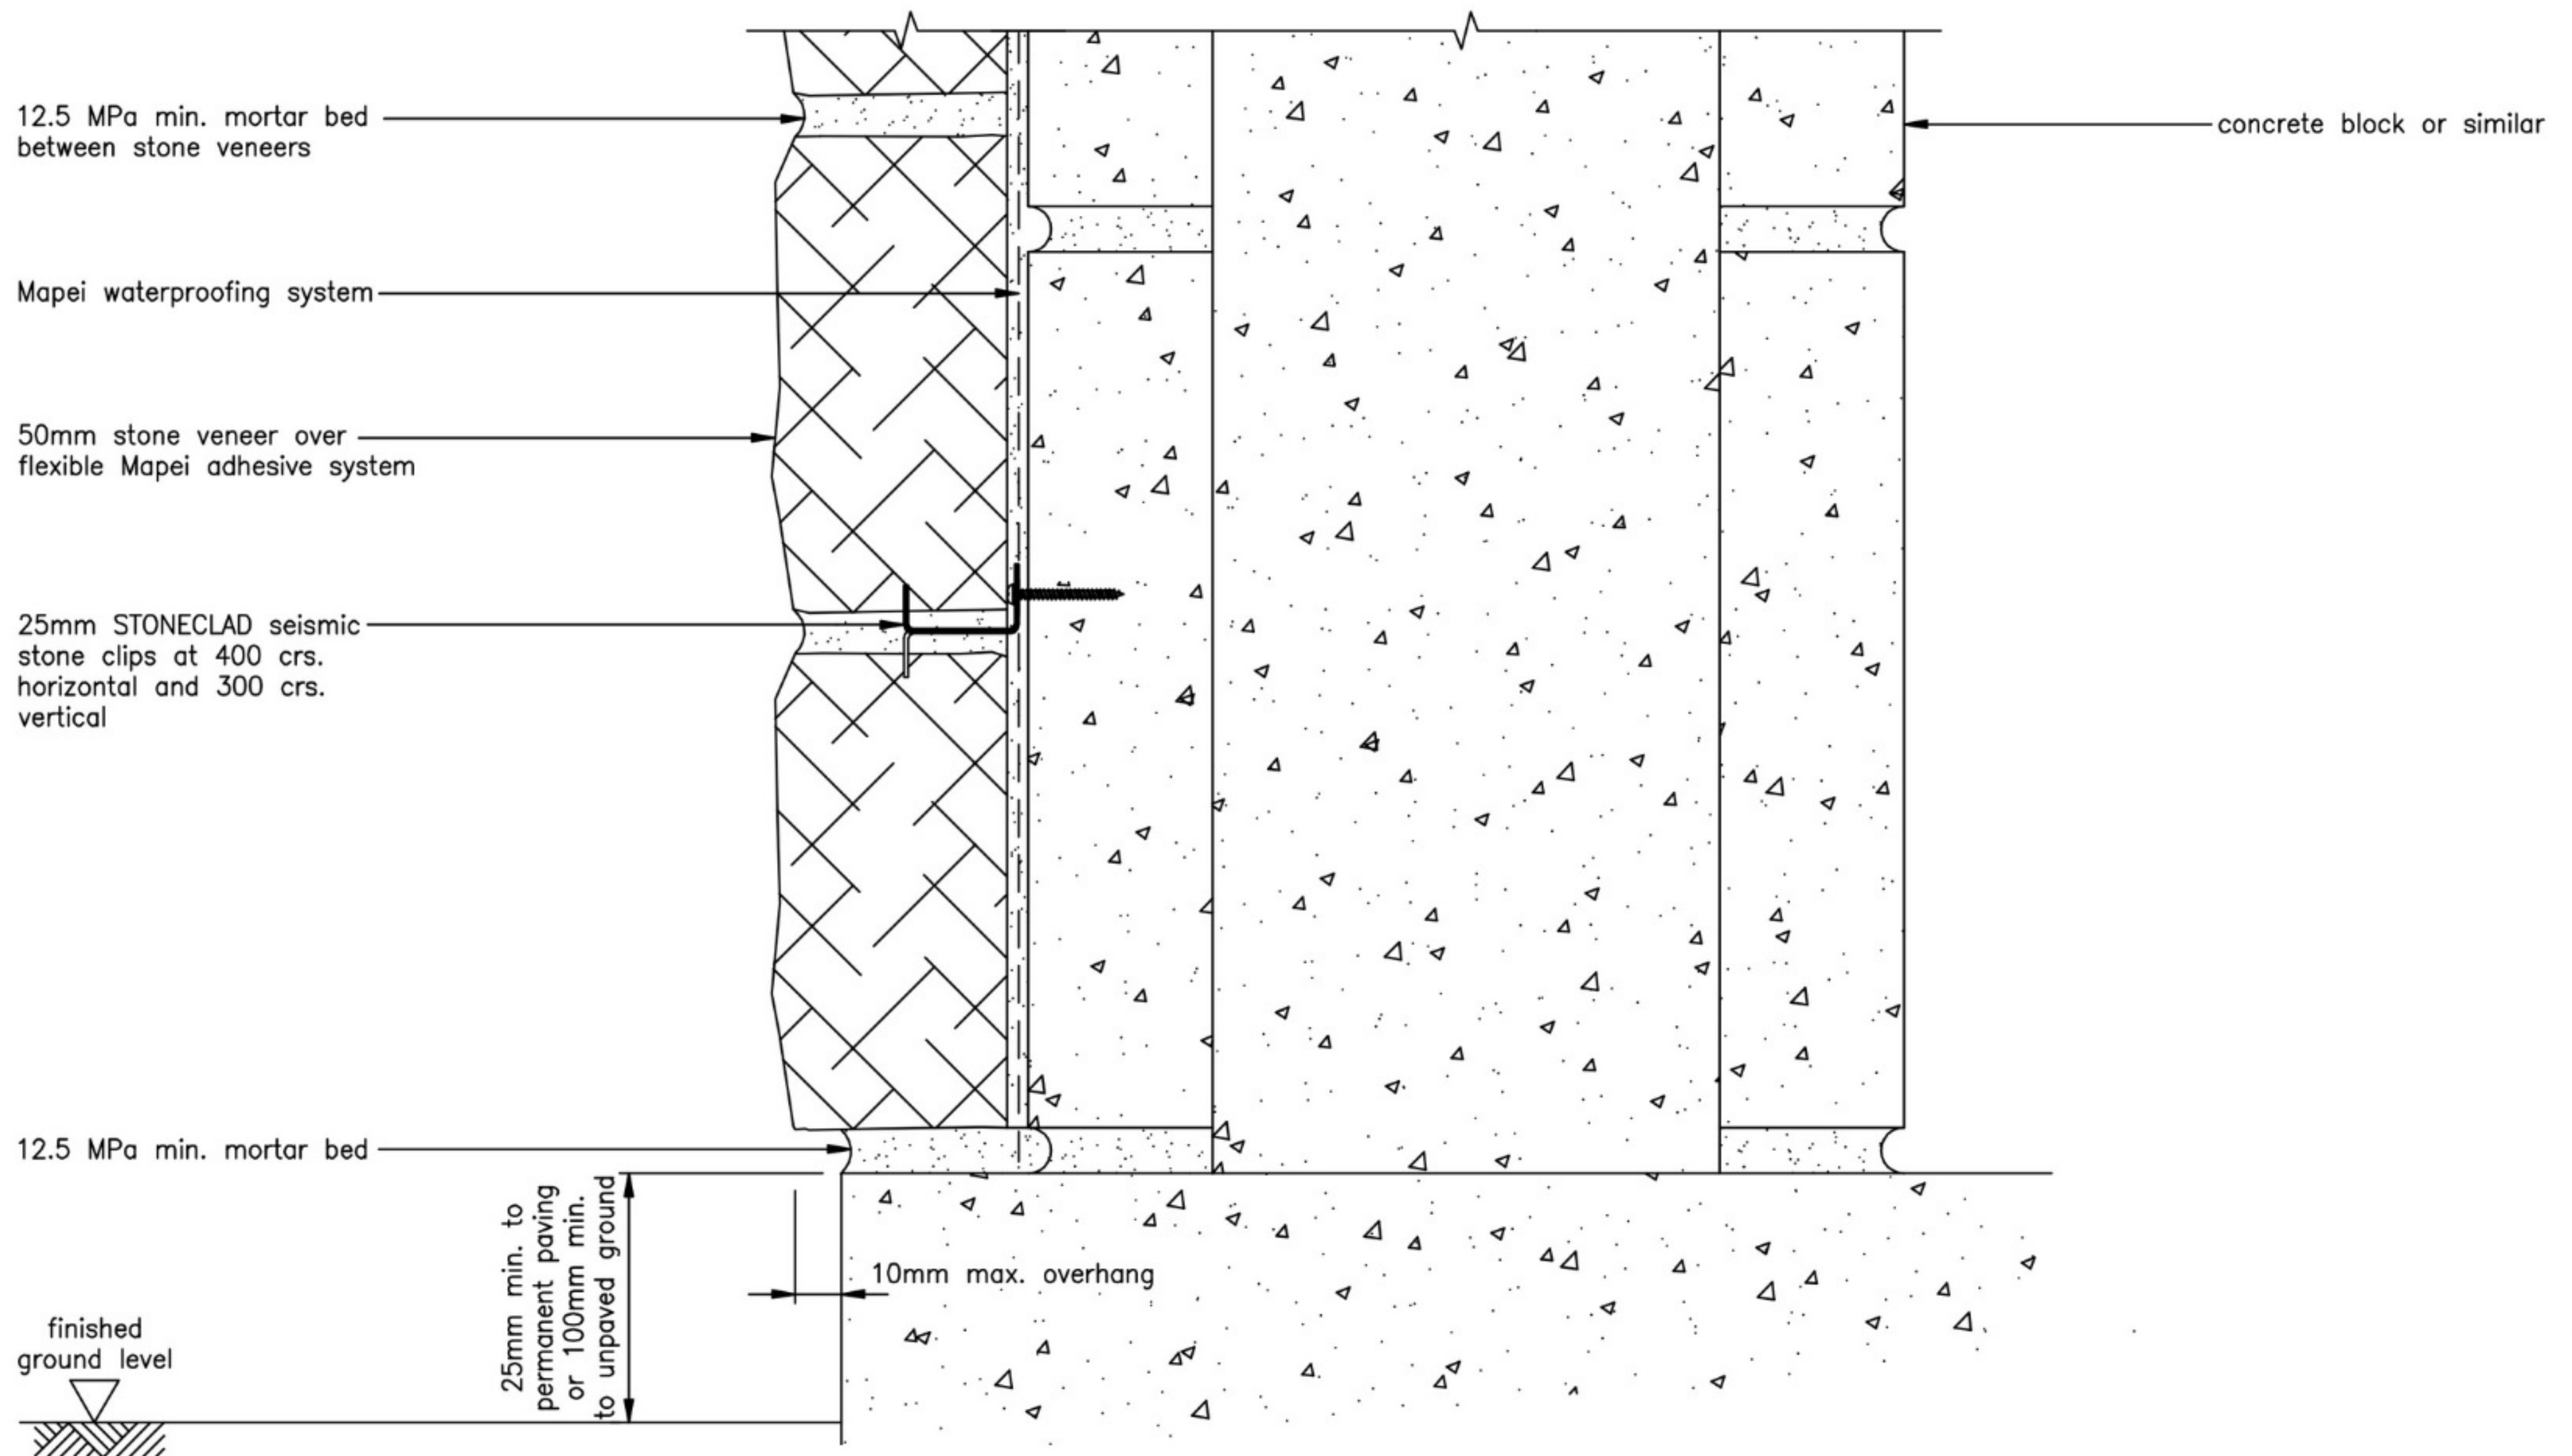

Installation Suggestion

25mm STONECLAD seismic stone clip

Direct Fix **Masonry Substrate**

Original Scale 1:2

Revision – 15 September 2019

Adheres to NZS 4210 code of practice: non flexible wall ties

STONECLAD
stonemasonry fixings

www.stoneclad.co.nz