


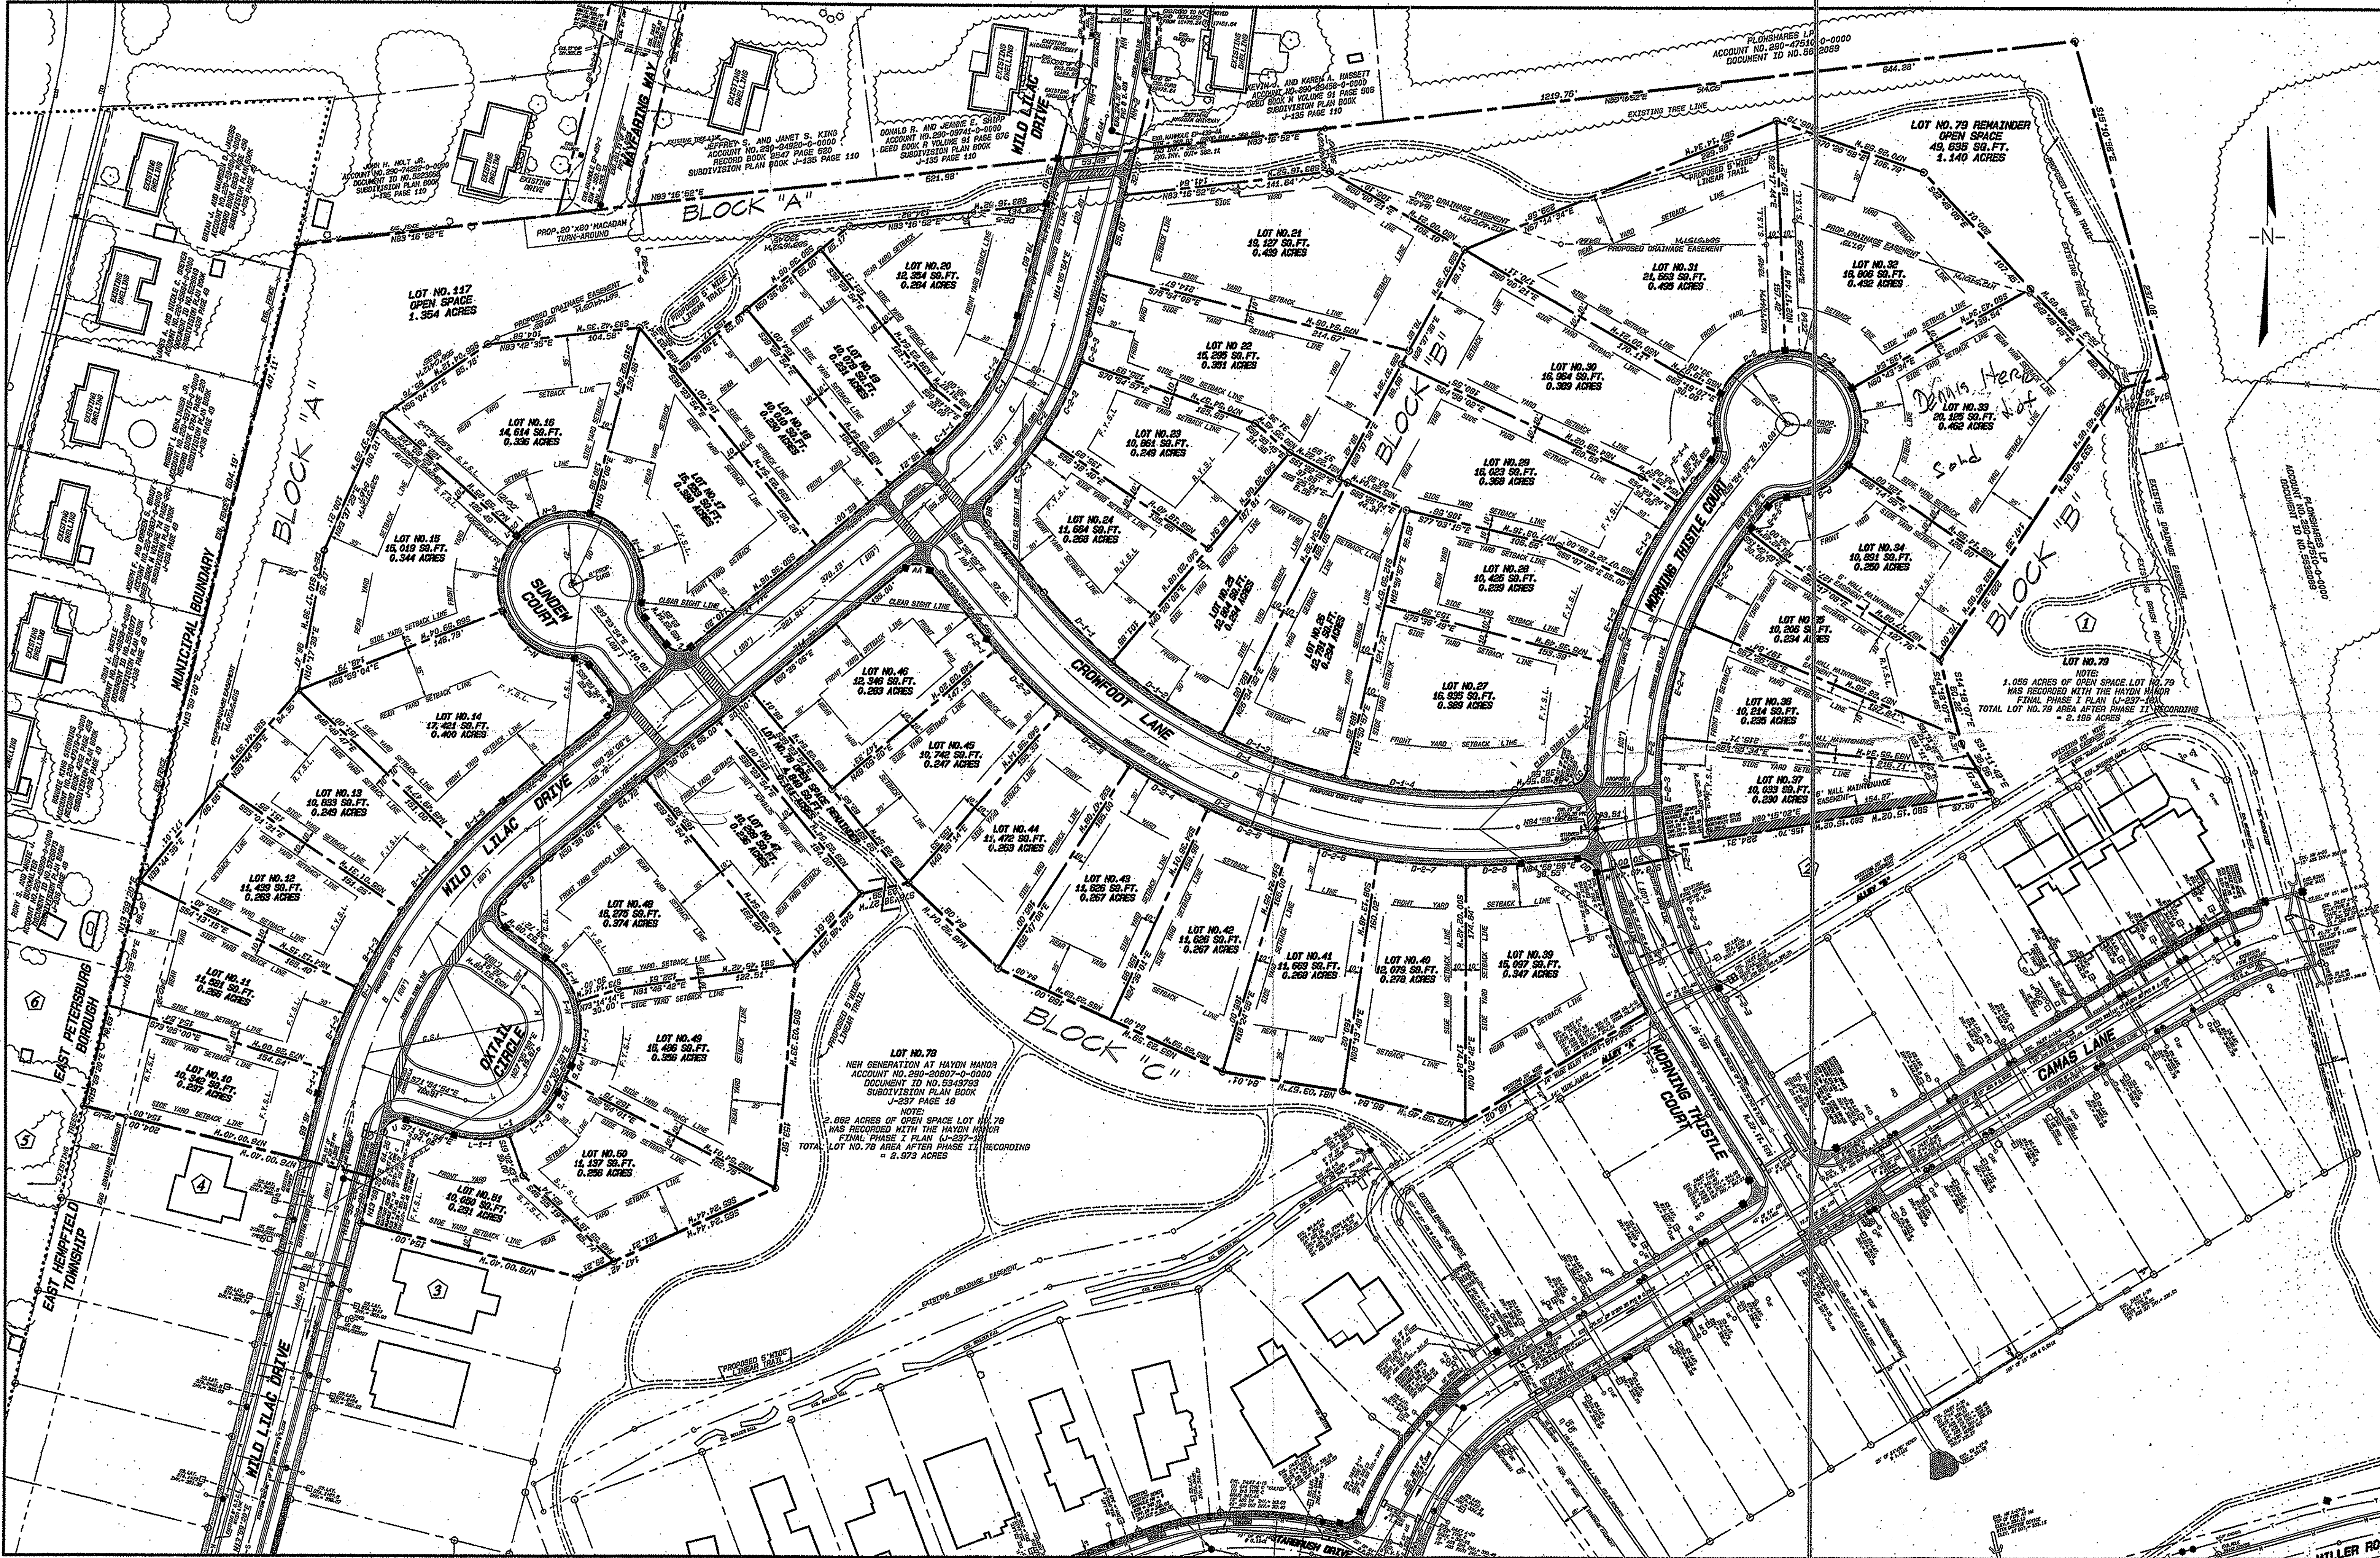

GRAPHIC SCALE 1" = 50' 0 50 100 150		REVISIONS <table border="1"> <tr> <th>NO.</th> <th>DATE</th> <th>BY</th> <th>DESCRIPTION</th> </tr> <tr> <td> </td> <td> </td> <td> </td> <td> </td> </tr> </table>	NO.	DATE	BY	DESCRIPTION																
NO.	DATE	BY	DESCRIPTION																			
Strausser Surveying and Engineering, Inc. 2855 E. 11th St. Lancaster, PA 17601 Phone (717) 569-0528		1984																				
LAYOUT PLAN OF HAYDN MANOR PHASE II EAST HEMPFIELD TOWNSHIP LANCASTER COUNTY, PENNSYLVANIA																						
CHECKED BY: G.L.S. DRAWN BY: M.P.K. DATE: MAY 21, 2014 DRAWING NO.: 13002021																						
SHEET 2 OF 21																						