



Note:  
 Concrete core of ICF wall cannot overhang edge of concrete slab  
 If ICF outer insulation <100mm, then an insulated plinth (as shown)  
 or flashing will be required, see circle

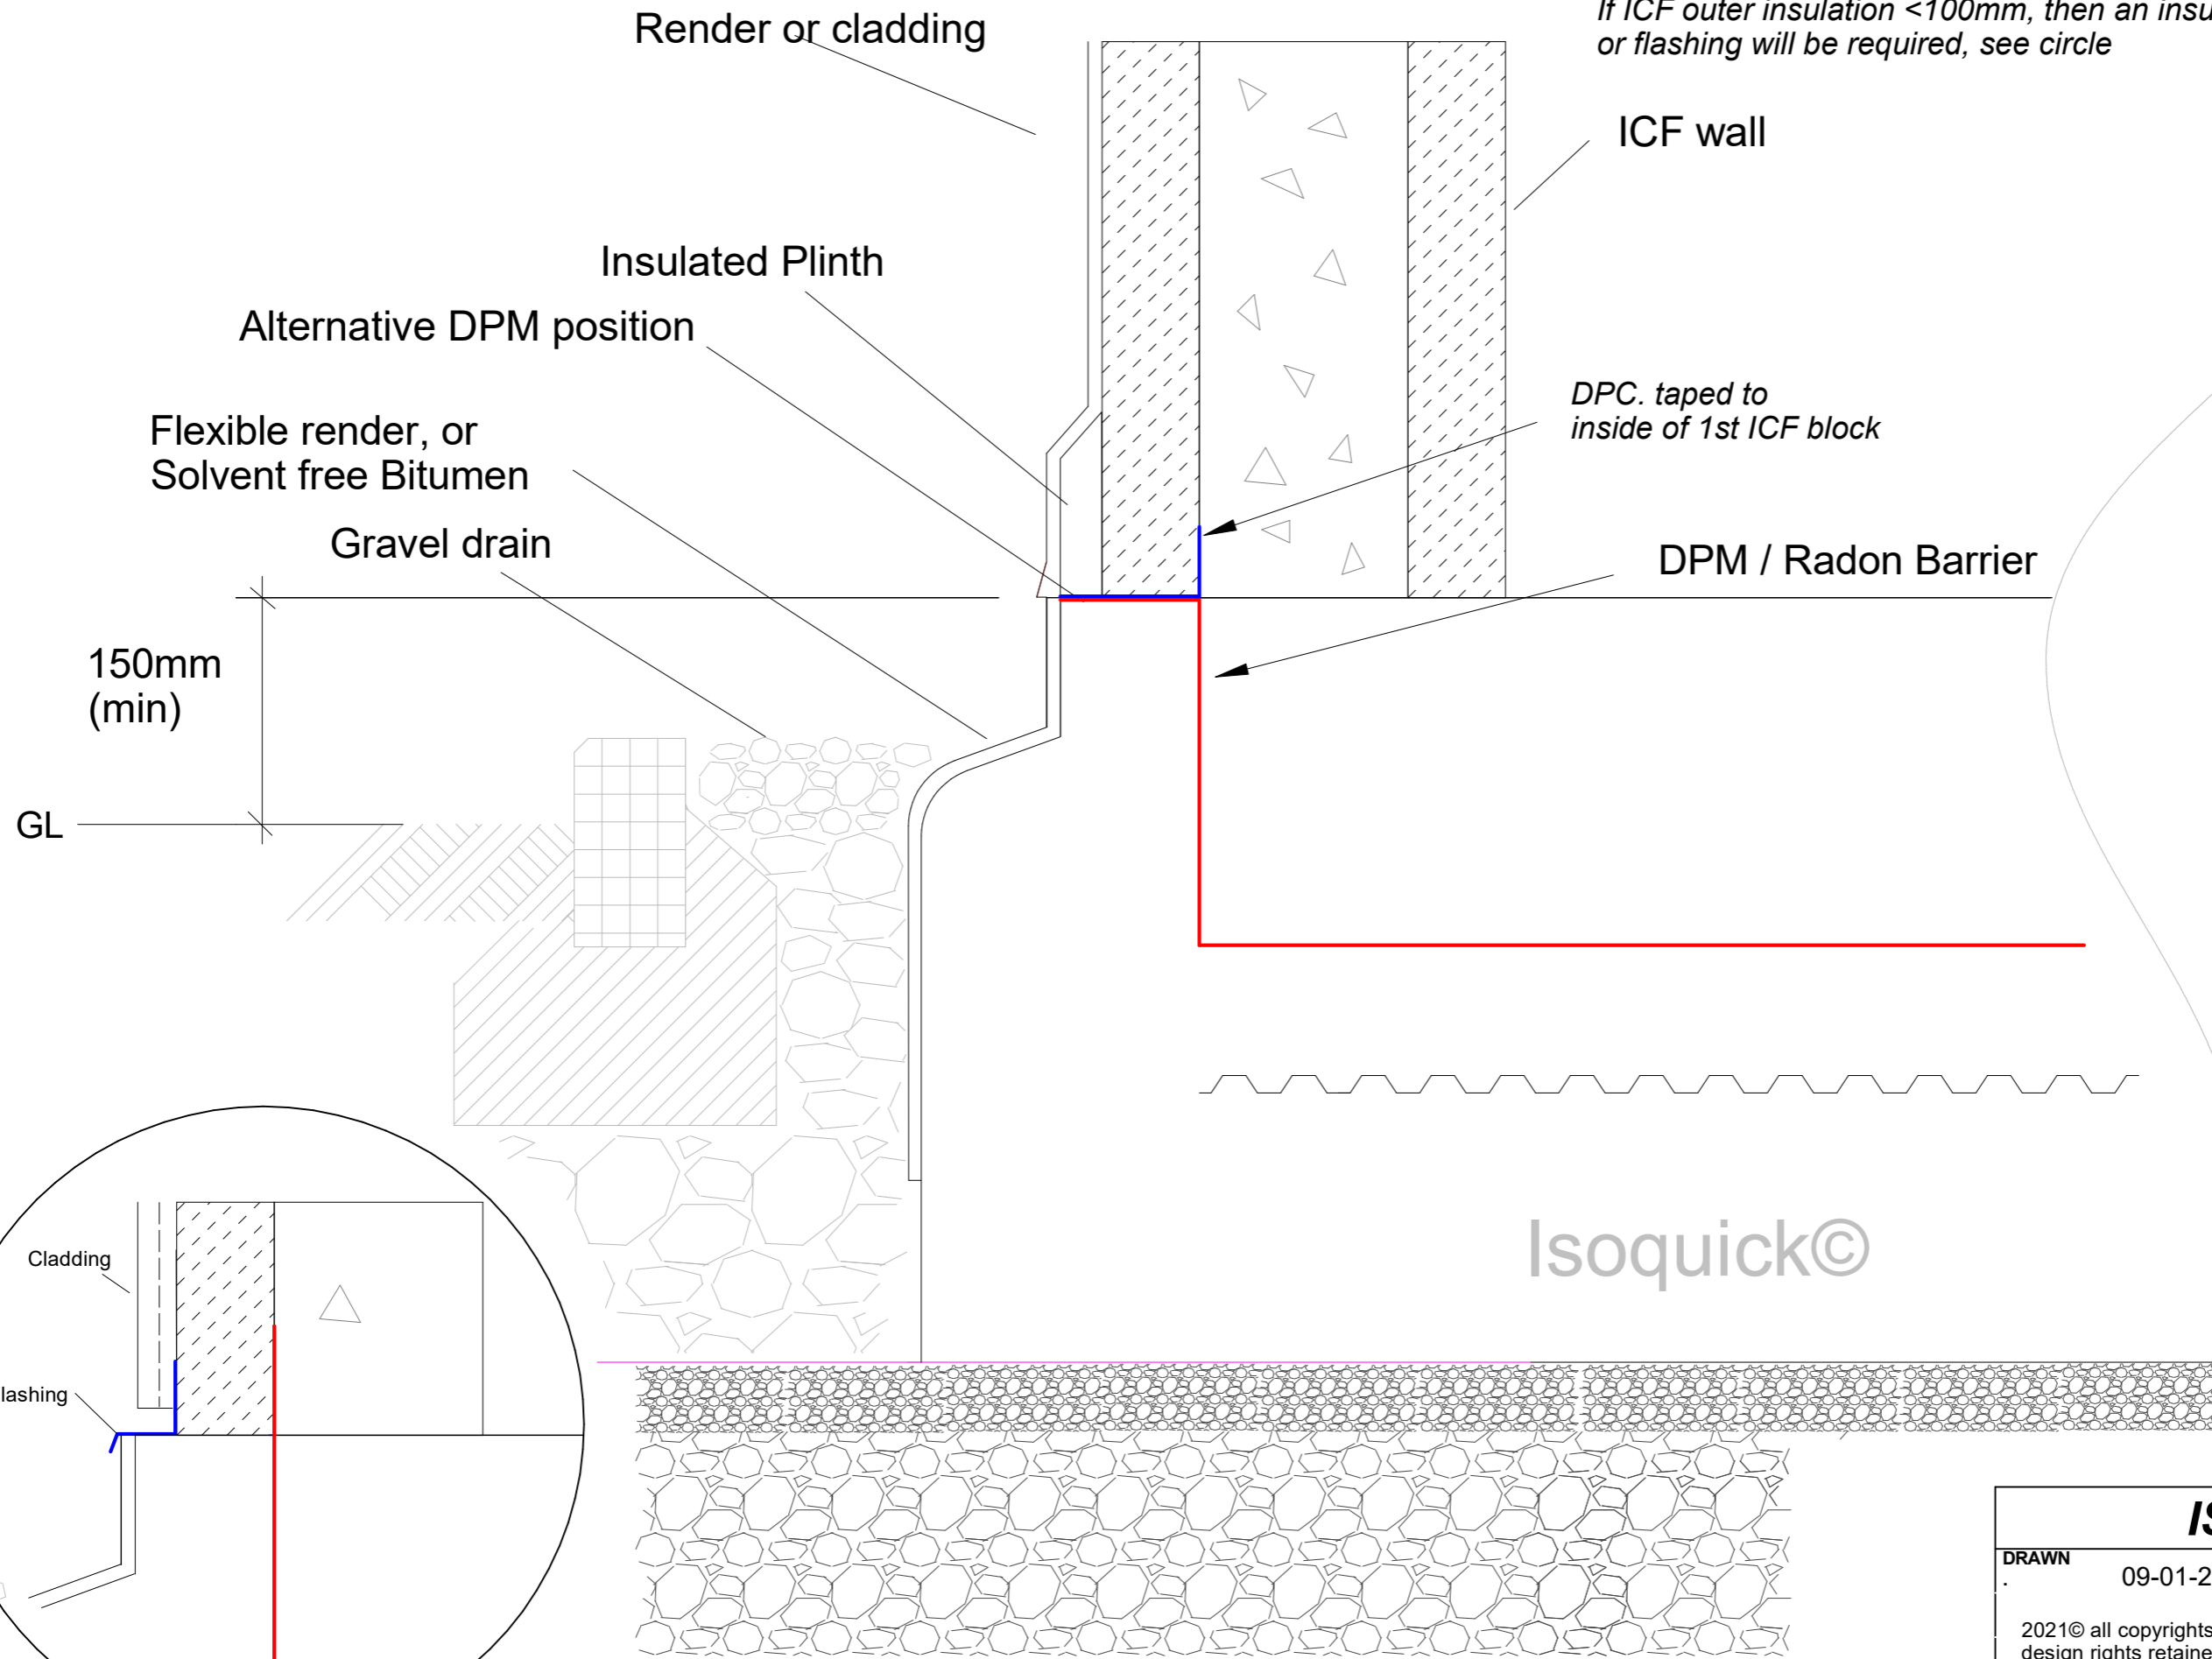

Isoquick©

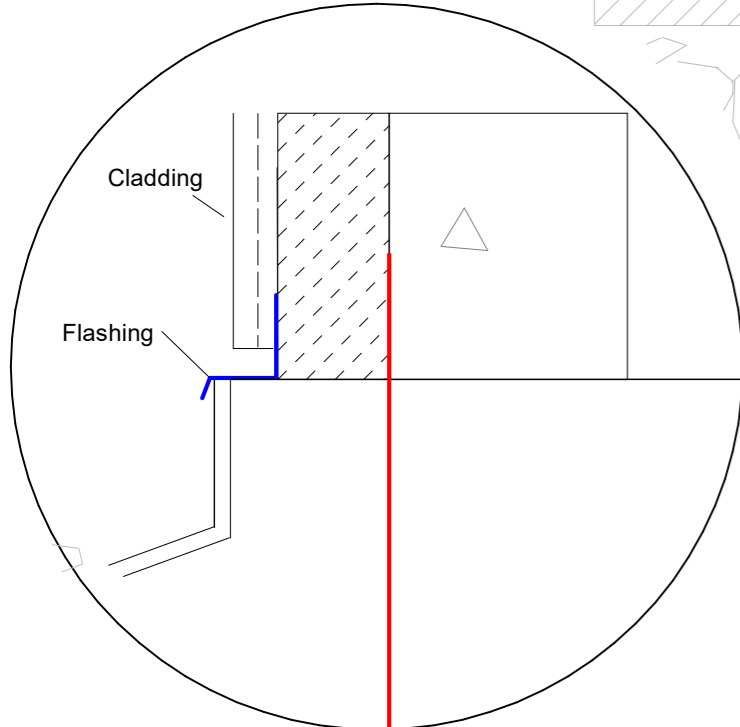

<b>ISOQUICK</b>			
DRAWN	09-01-2021	ICF Wall Under Slab DPM / Gas Membrane	
2021© all copyrights and design rights retained by Build Homes Better Ltd		SIZE <b>A3</b>	DWG NUMBER <b>SD-0007</b>
SCALE 1 : 5	REV -	SHEET 1 OF 1	