




EPIC **Landscape** **Design**

ESSENTIALS CONCEPT LANDSCAPE PLAN

A.01: Concept Sketch Landscape Plan

Landscape Documents For:

ESSENTIALS CONCEPT - SAMPLE PLAN

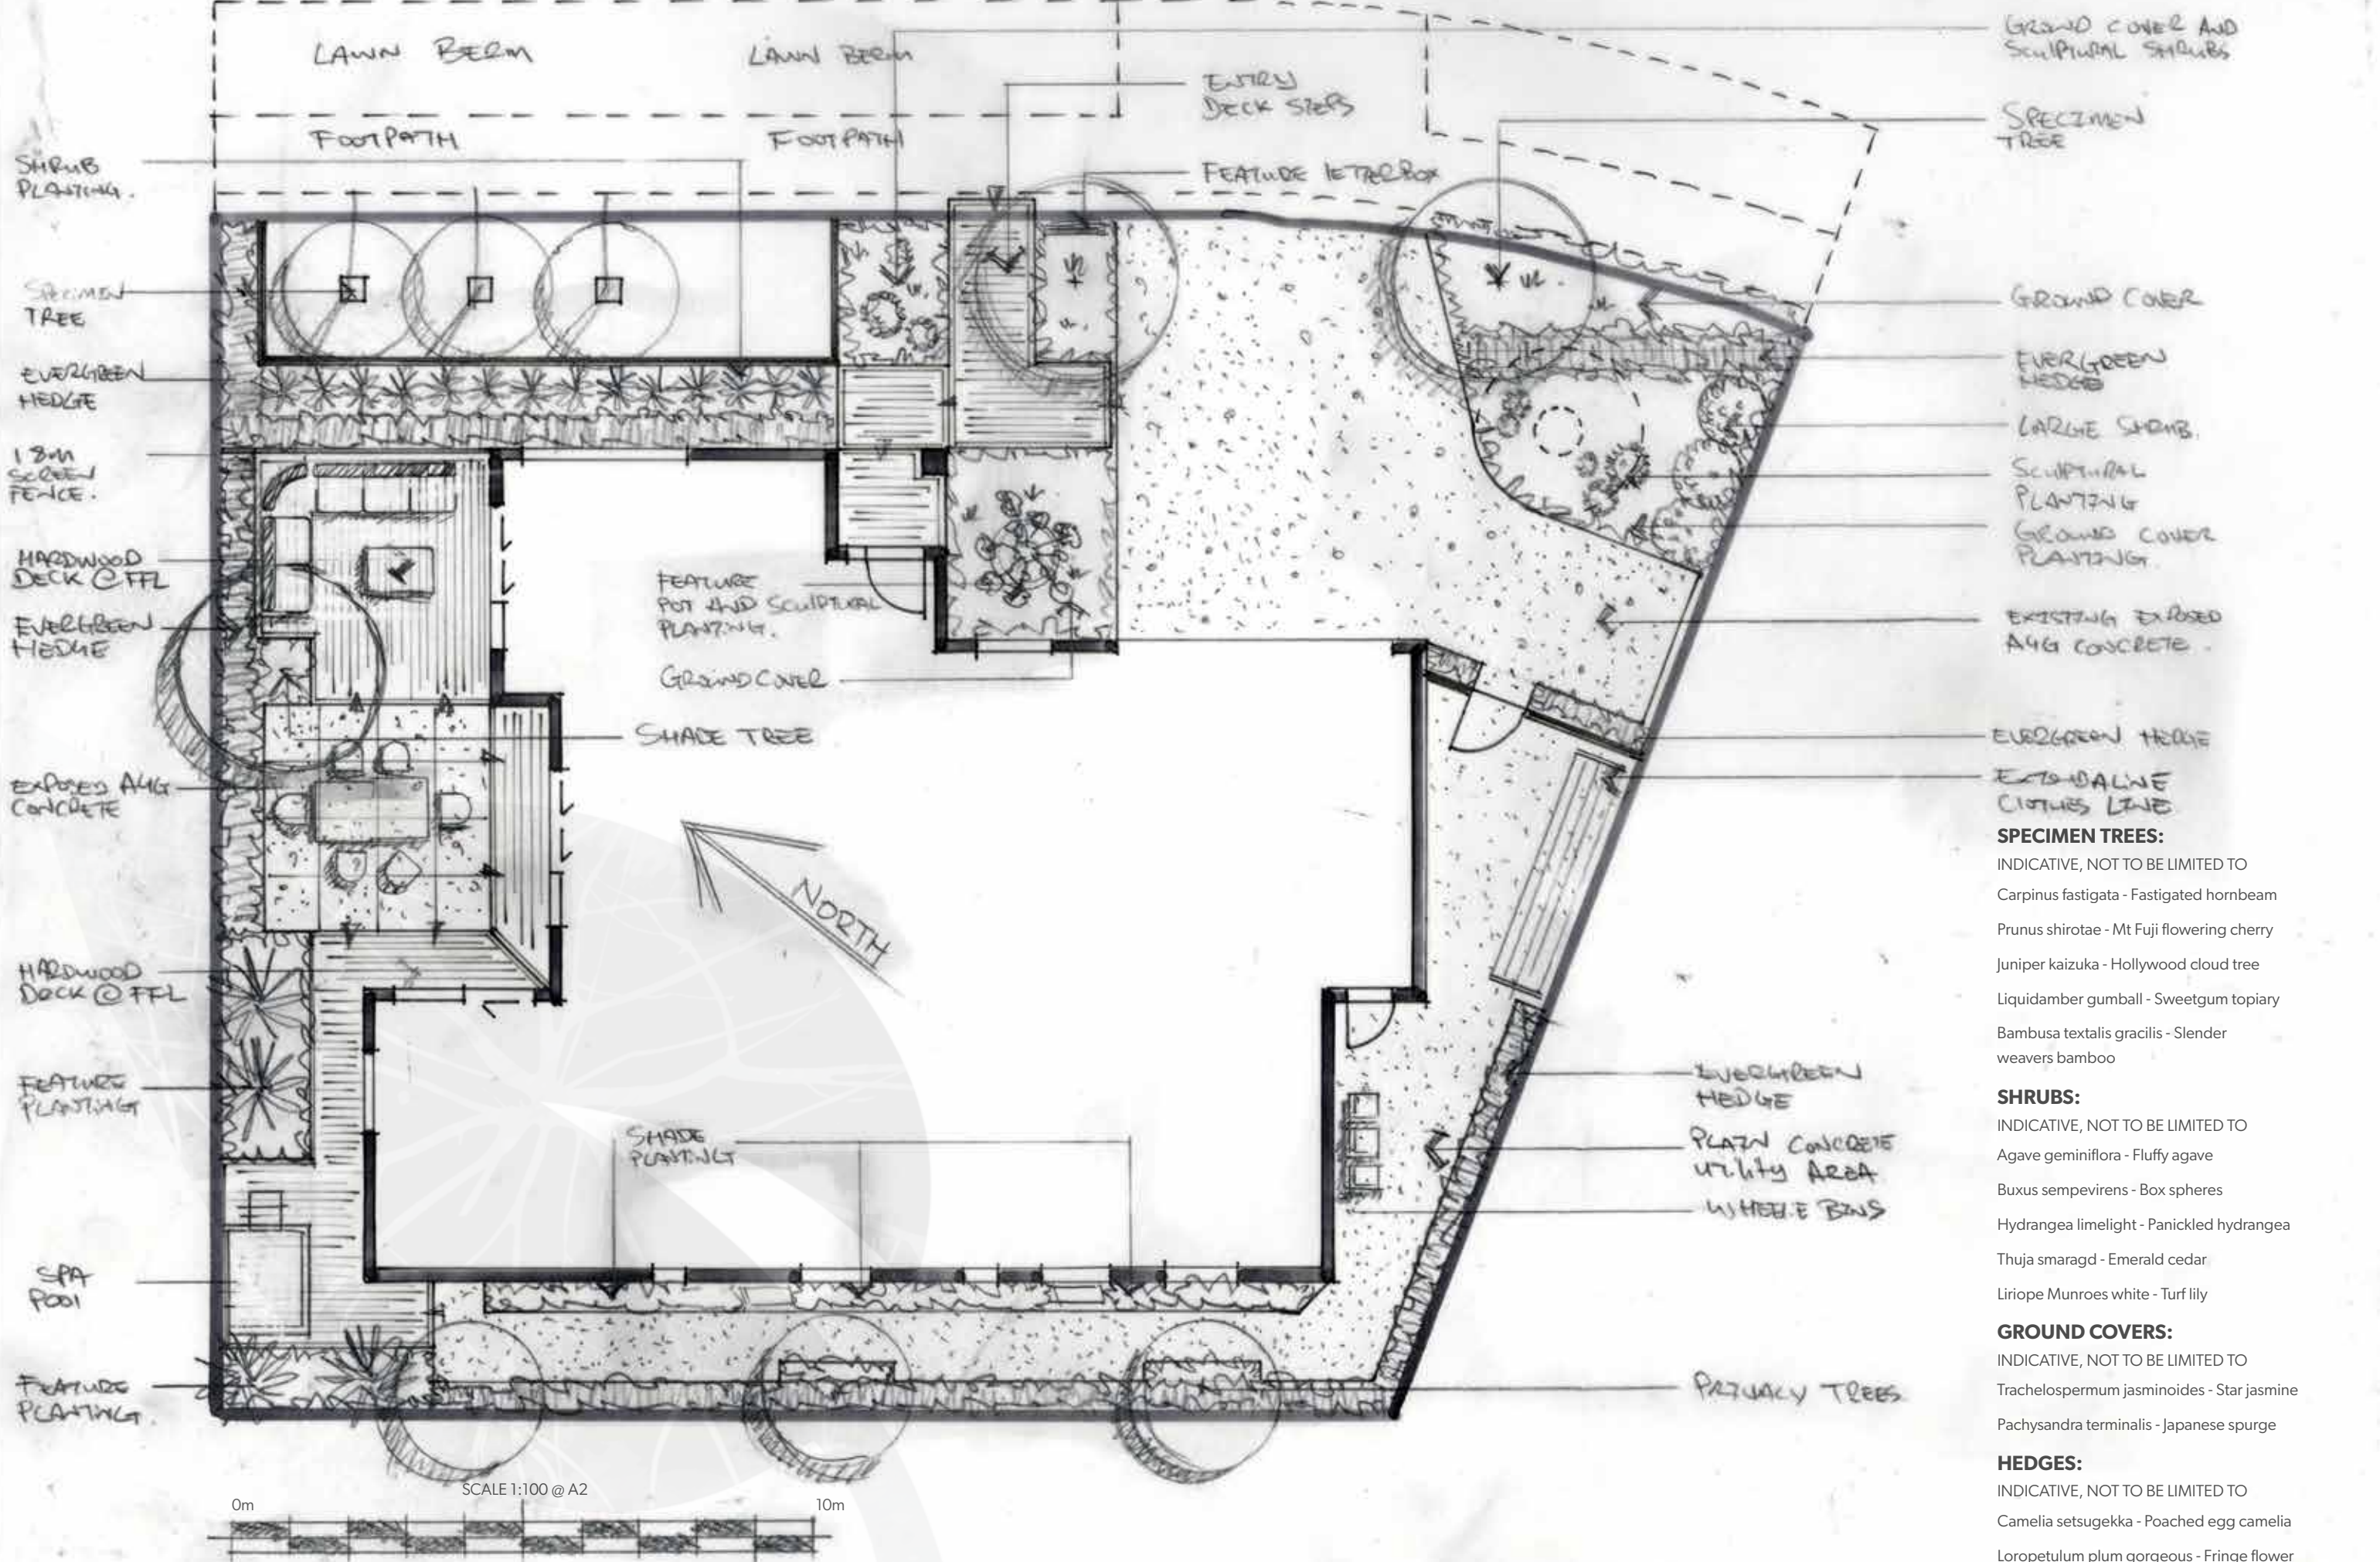

ESSENTIALS CONCEPT PLAN

DRAWING TITLE:

CONCEPT SKETCH LANDSCAPE PLAN

PROJECT: J0000
SIZE: A2
SCALE: 1:100

DATE: AUGUST 2025
DESIGNED: L ROBERTSON
DRAWN: M MELTZER
REVISION: PRV1

DISCLAIMERS: All measurements and levels must be confirmed by contractor on-site prior to commencing works. Building code minimum clearance and fall requirements to take precedence over any existing levels.
This design must not be relied upon for any construction, engineering or other works without further expert consultation.
Aspects of the design may require consent by local authorities prior to construction. This is the responsibility of the owners to obtain.

Epic Landscape Design is not a registered surveyor. Boundaries may require verification when verifying structures.
Epic Landscape Design Limited retains © copyright of this design at all times, but the client for whom it is prepared shall have permanent permission to use the same for the location described in the design. License only in effect from the date upon which full payment for the design was made.

SHEET

A.01