




DAVID LOW WAY ELEVATION

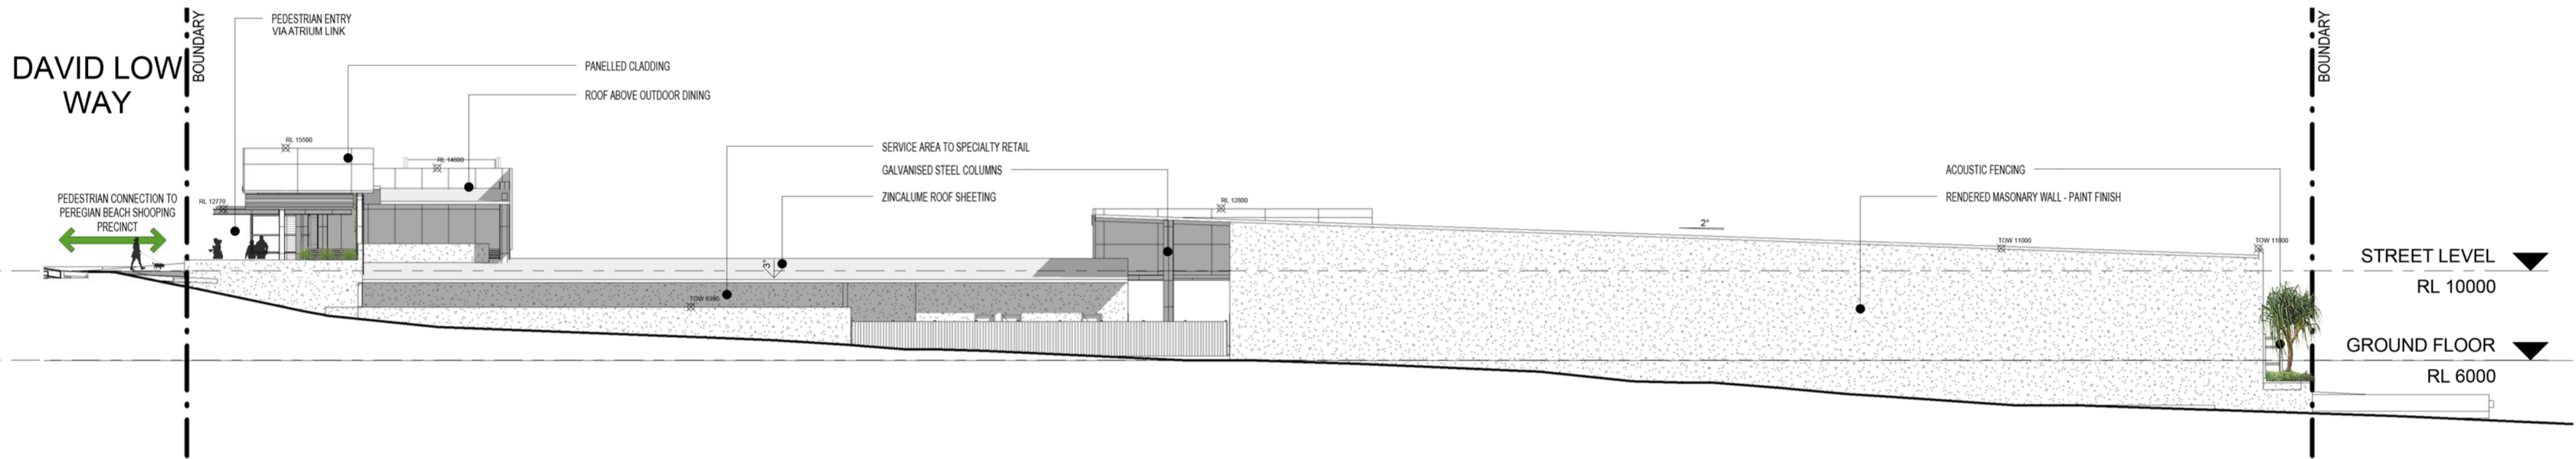


NORTH ELEVATION

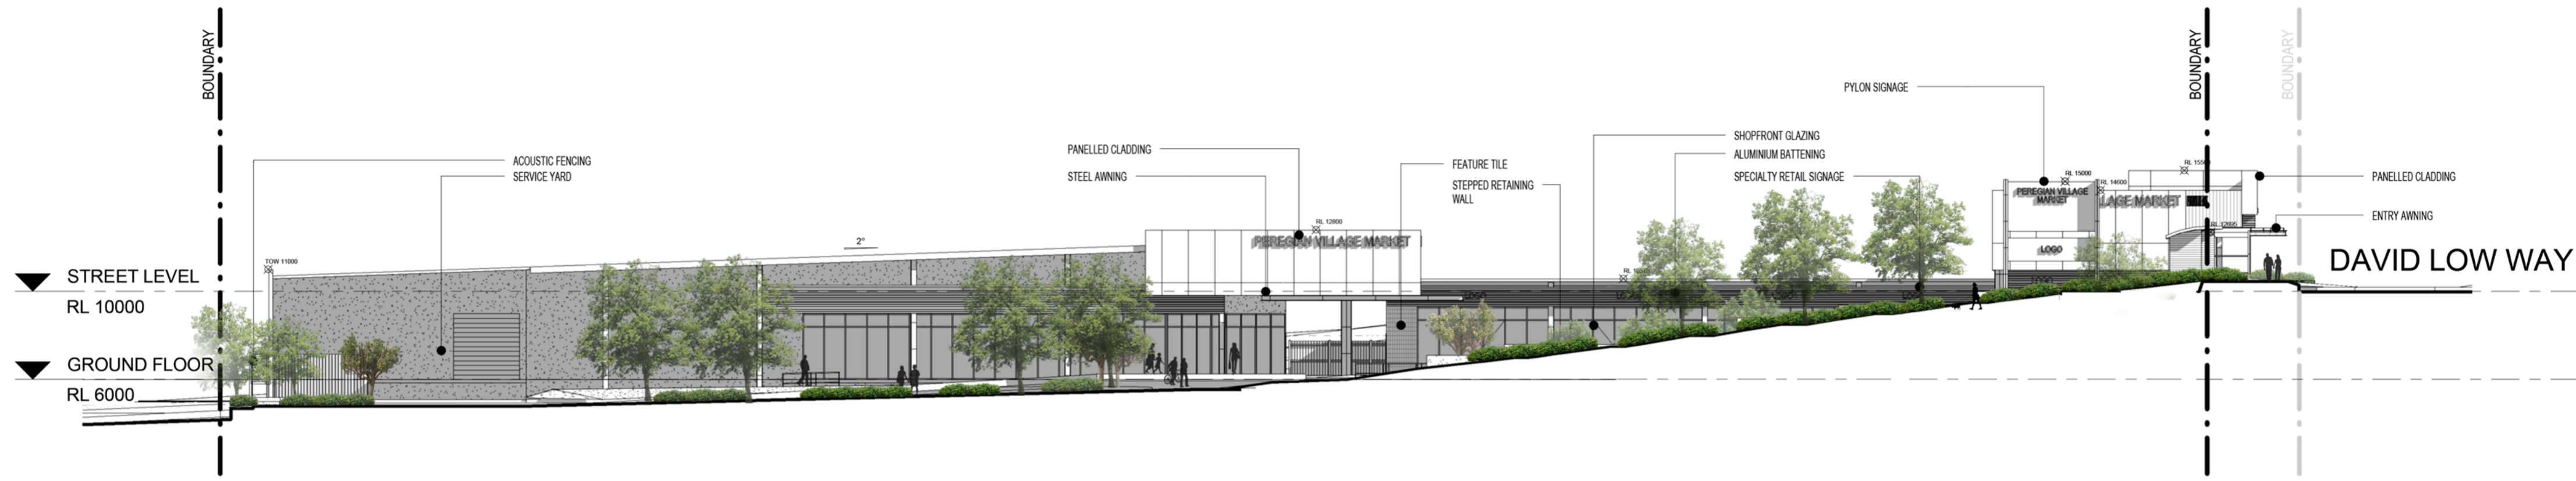


SOUTH ELEVATION

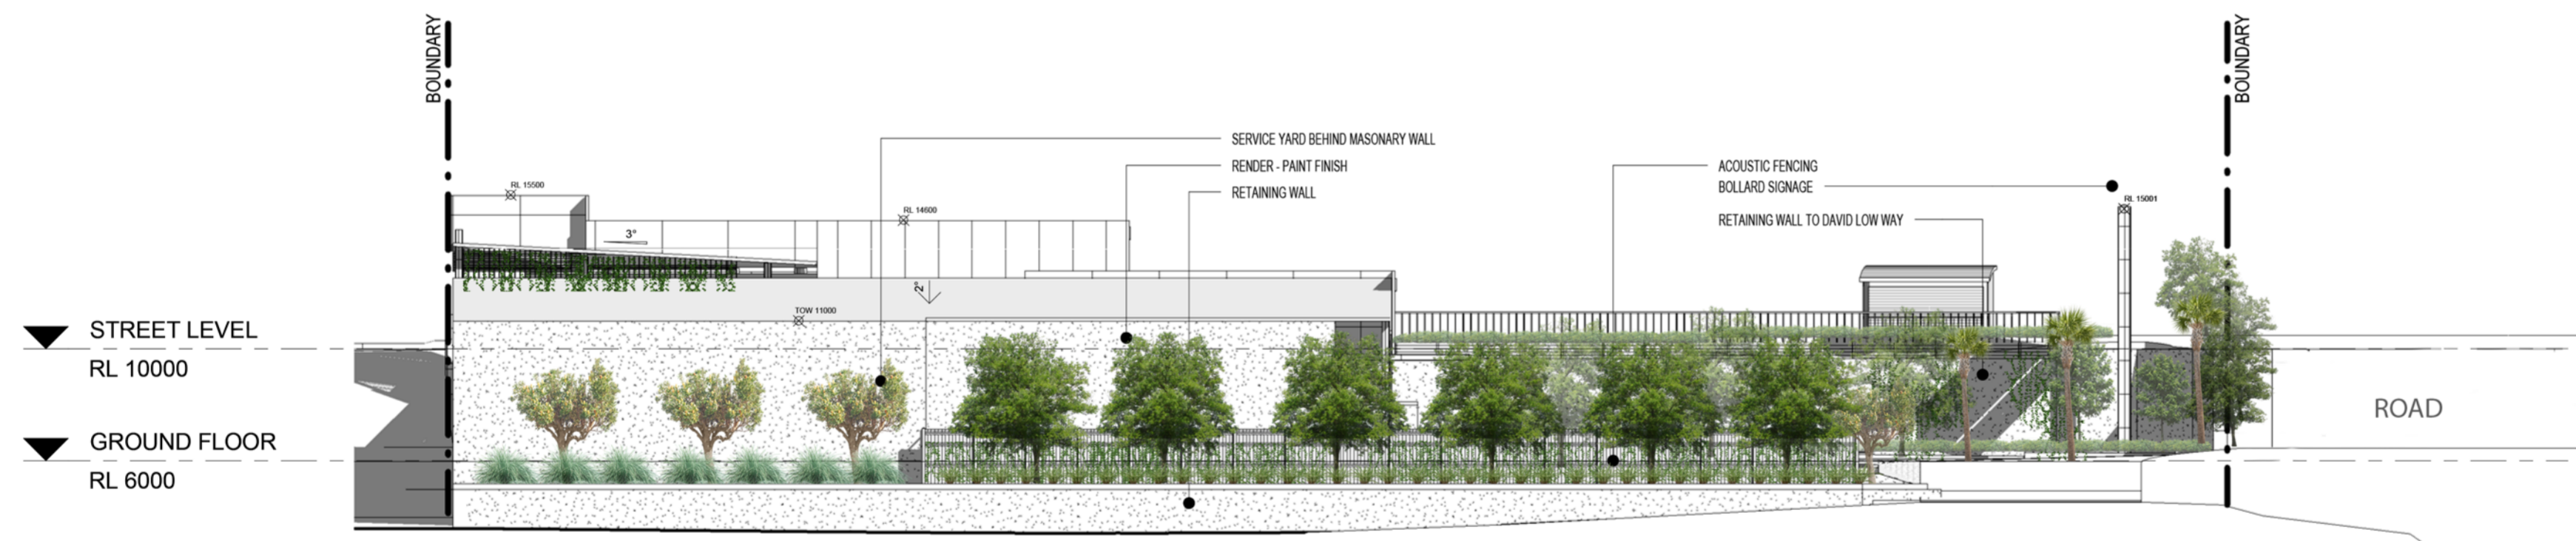


WEST ELEVATION

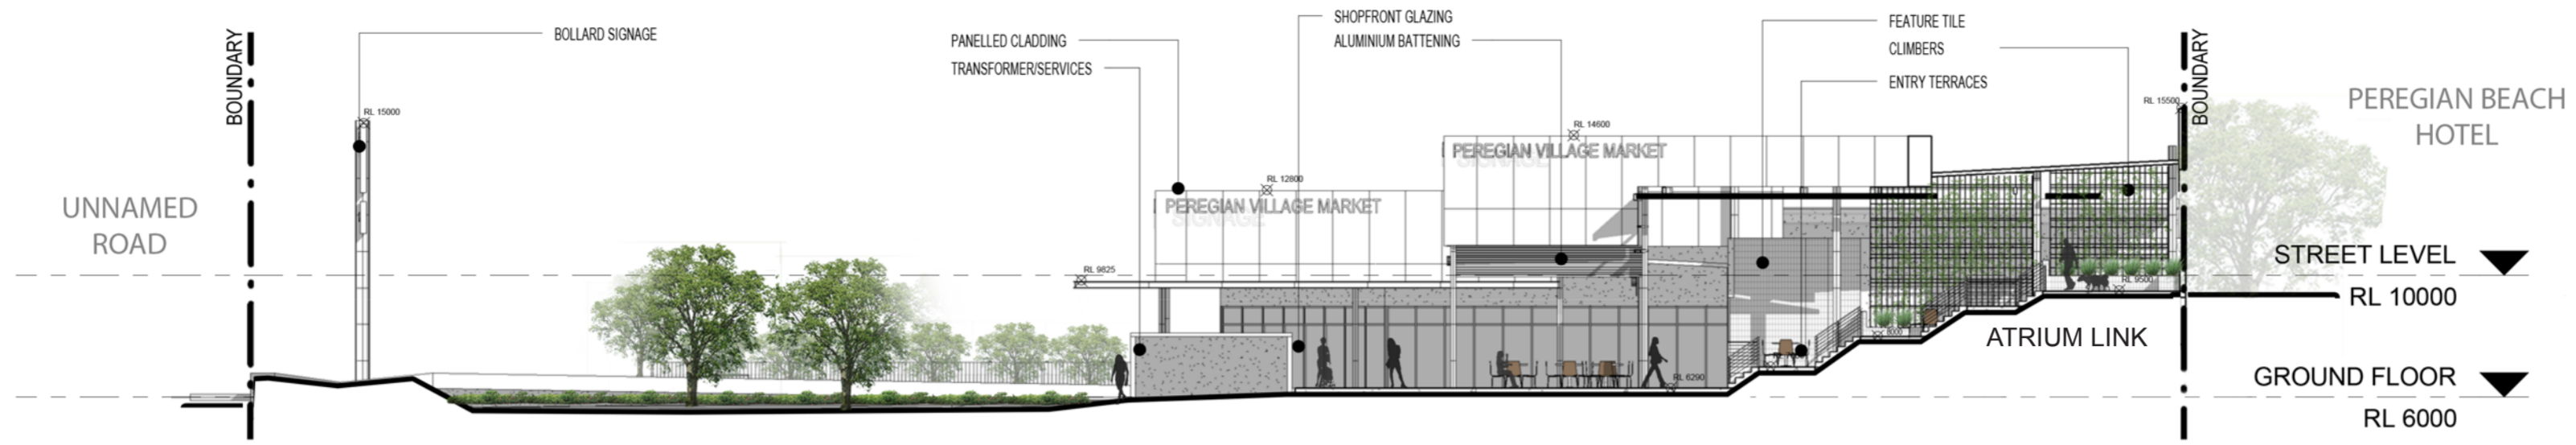

SECTION 1

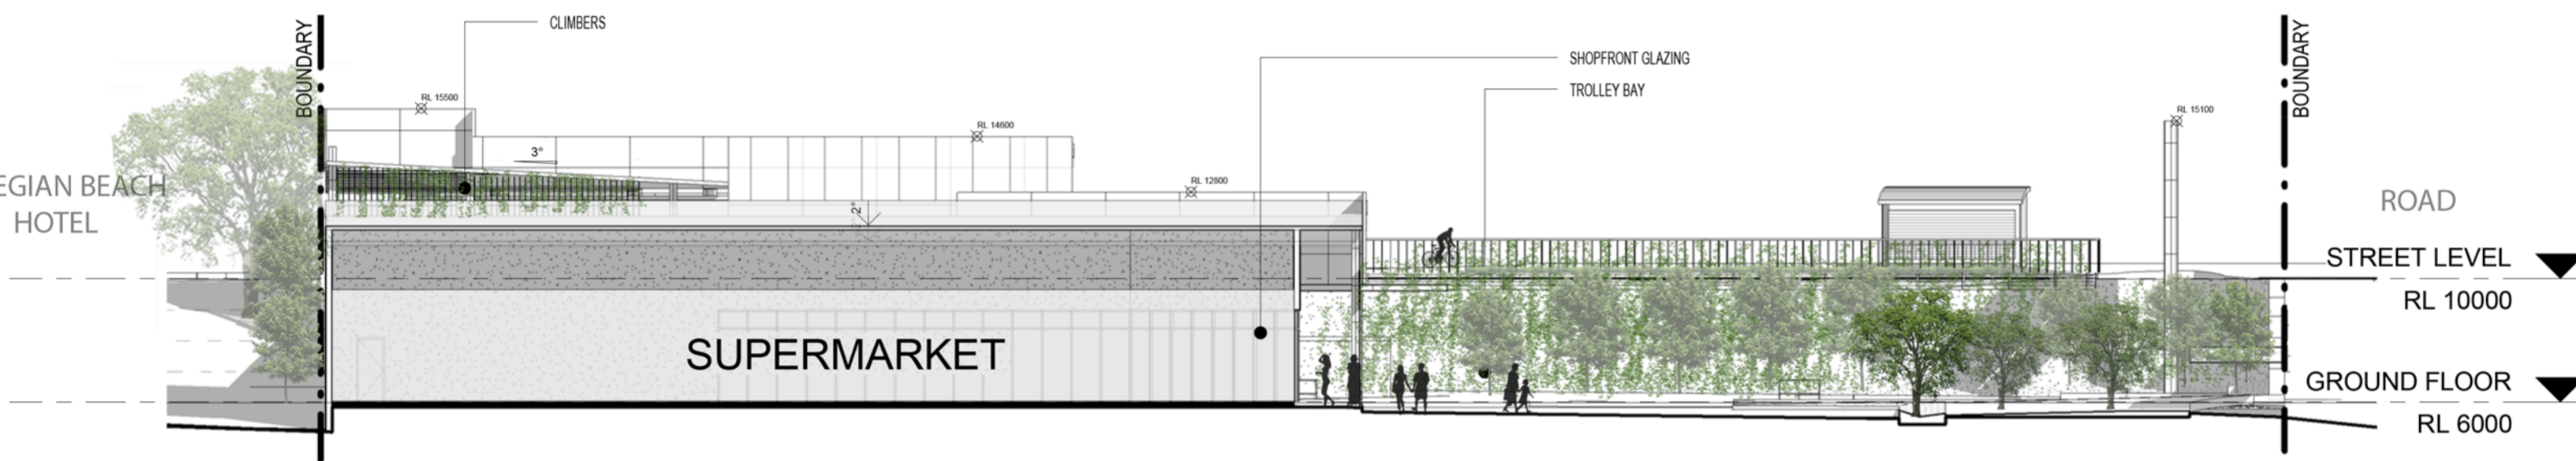


SECTION 2

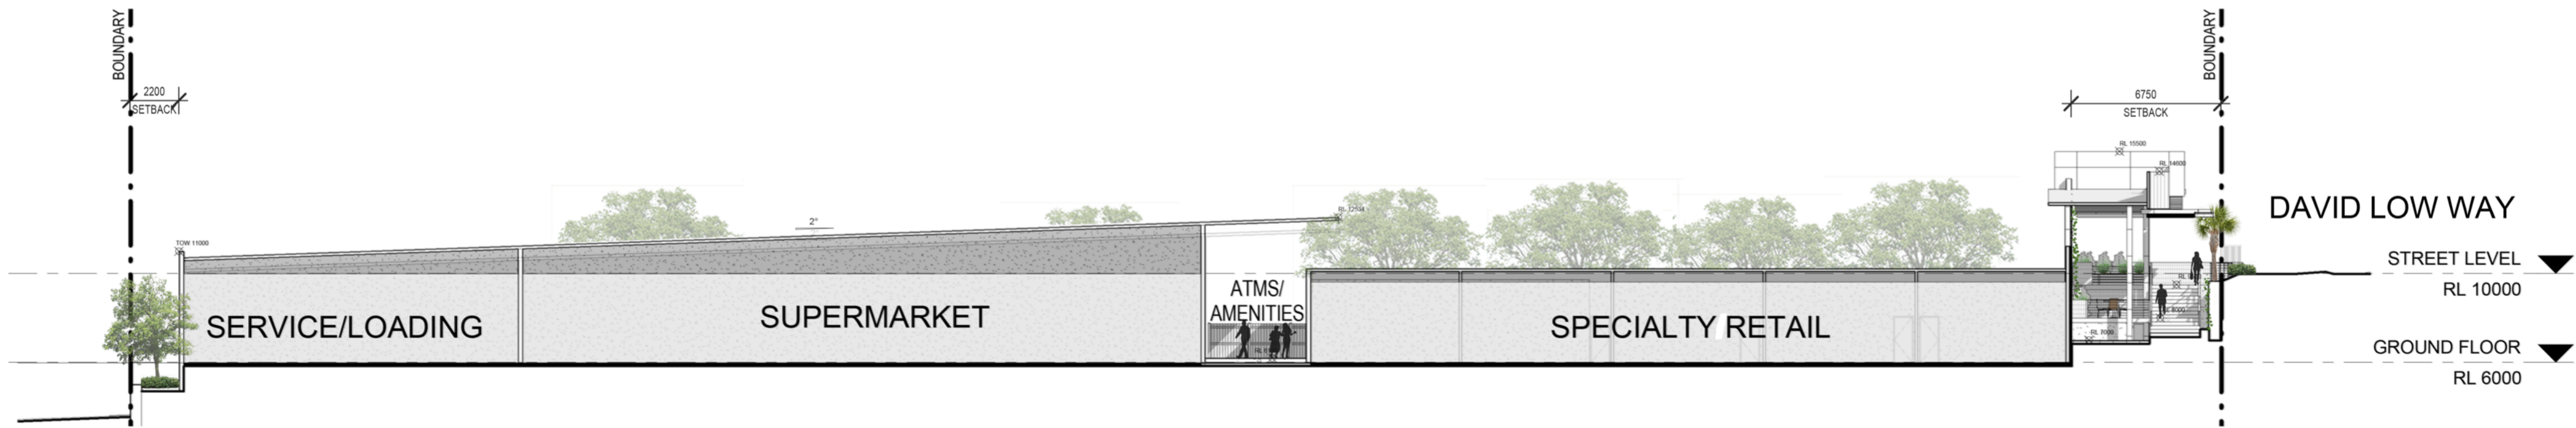


SECTION 3



SECTIONAL PERSPECTIVE

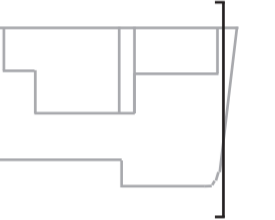


SECTIONAL VIEW THROUGH DAVID LOW WAY

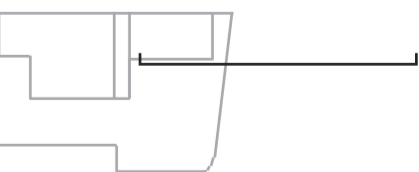




ENTRY VIEW OF PEREGIAN VILLAGE MARKET FROM DAVID LOW WAY

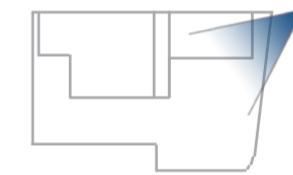


CAR PARK VIEW

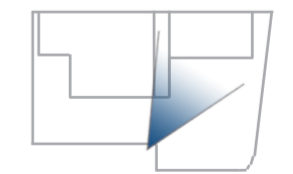




CAR PARK VIEW

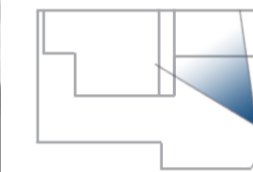

OUTDOOR DINING AND ENTRY TERRACE VIEW

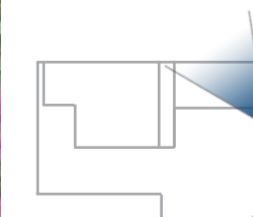



Climber vines




Palms to provide scaling to building




Timber decking



Express joint cladding

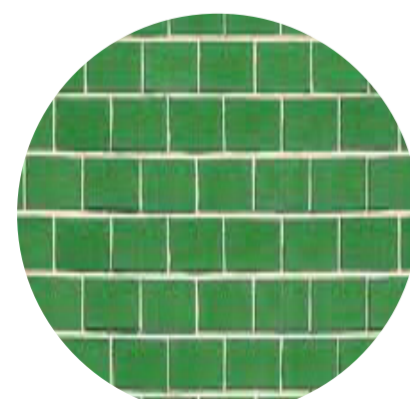


Green feature tile

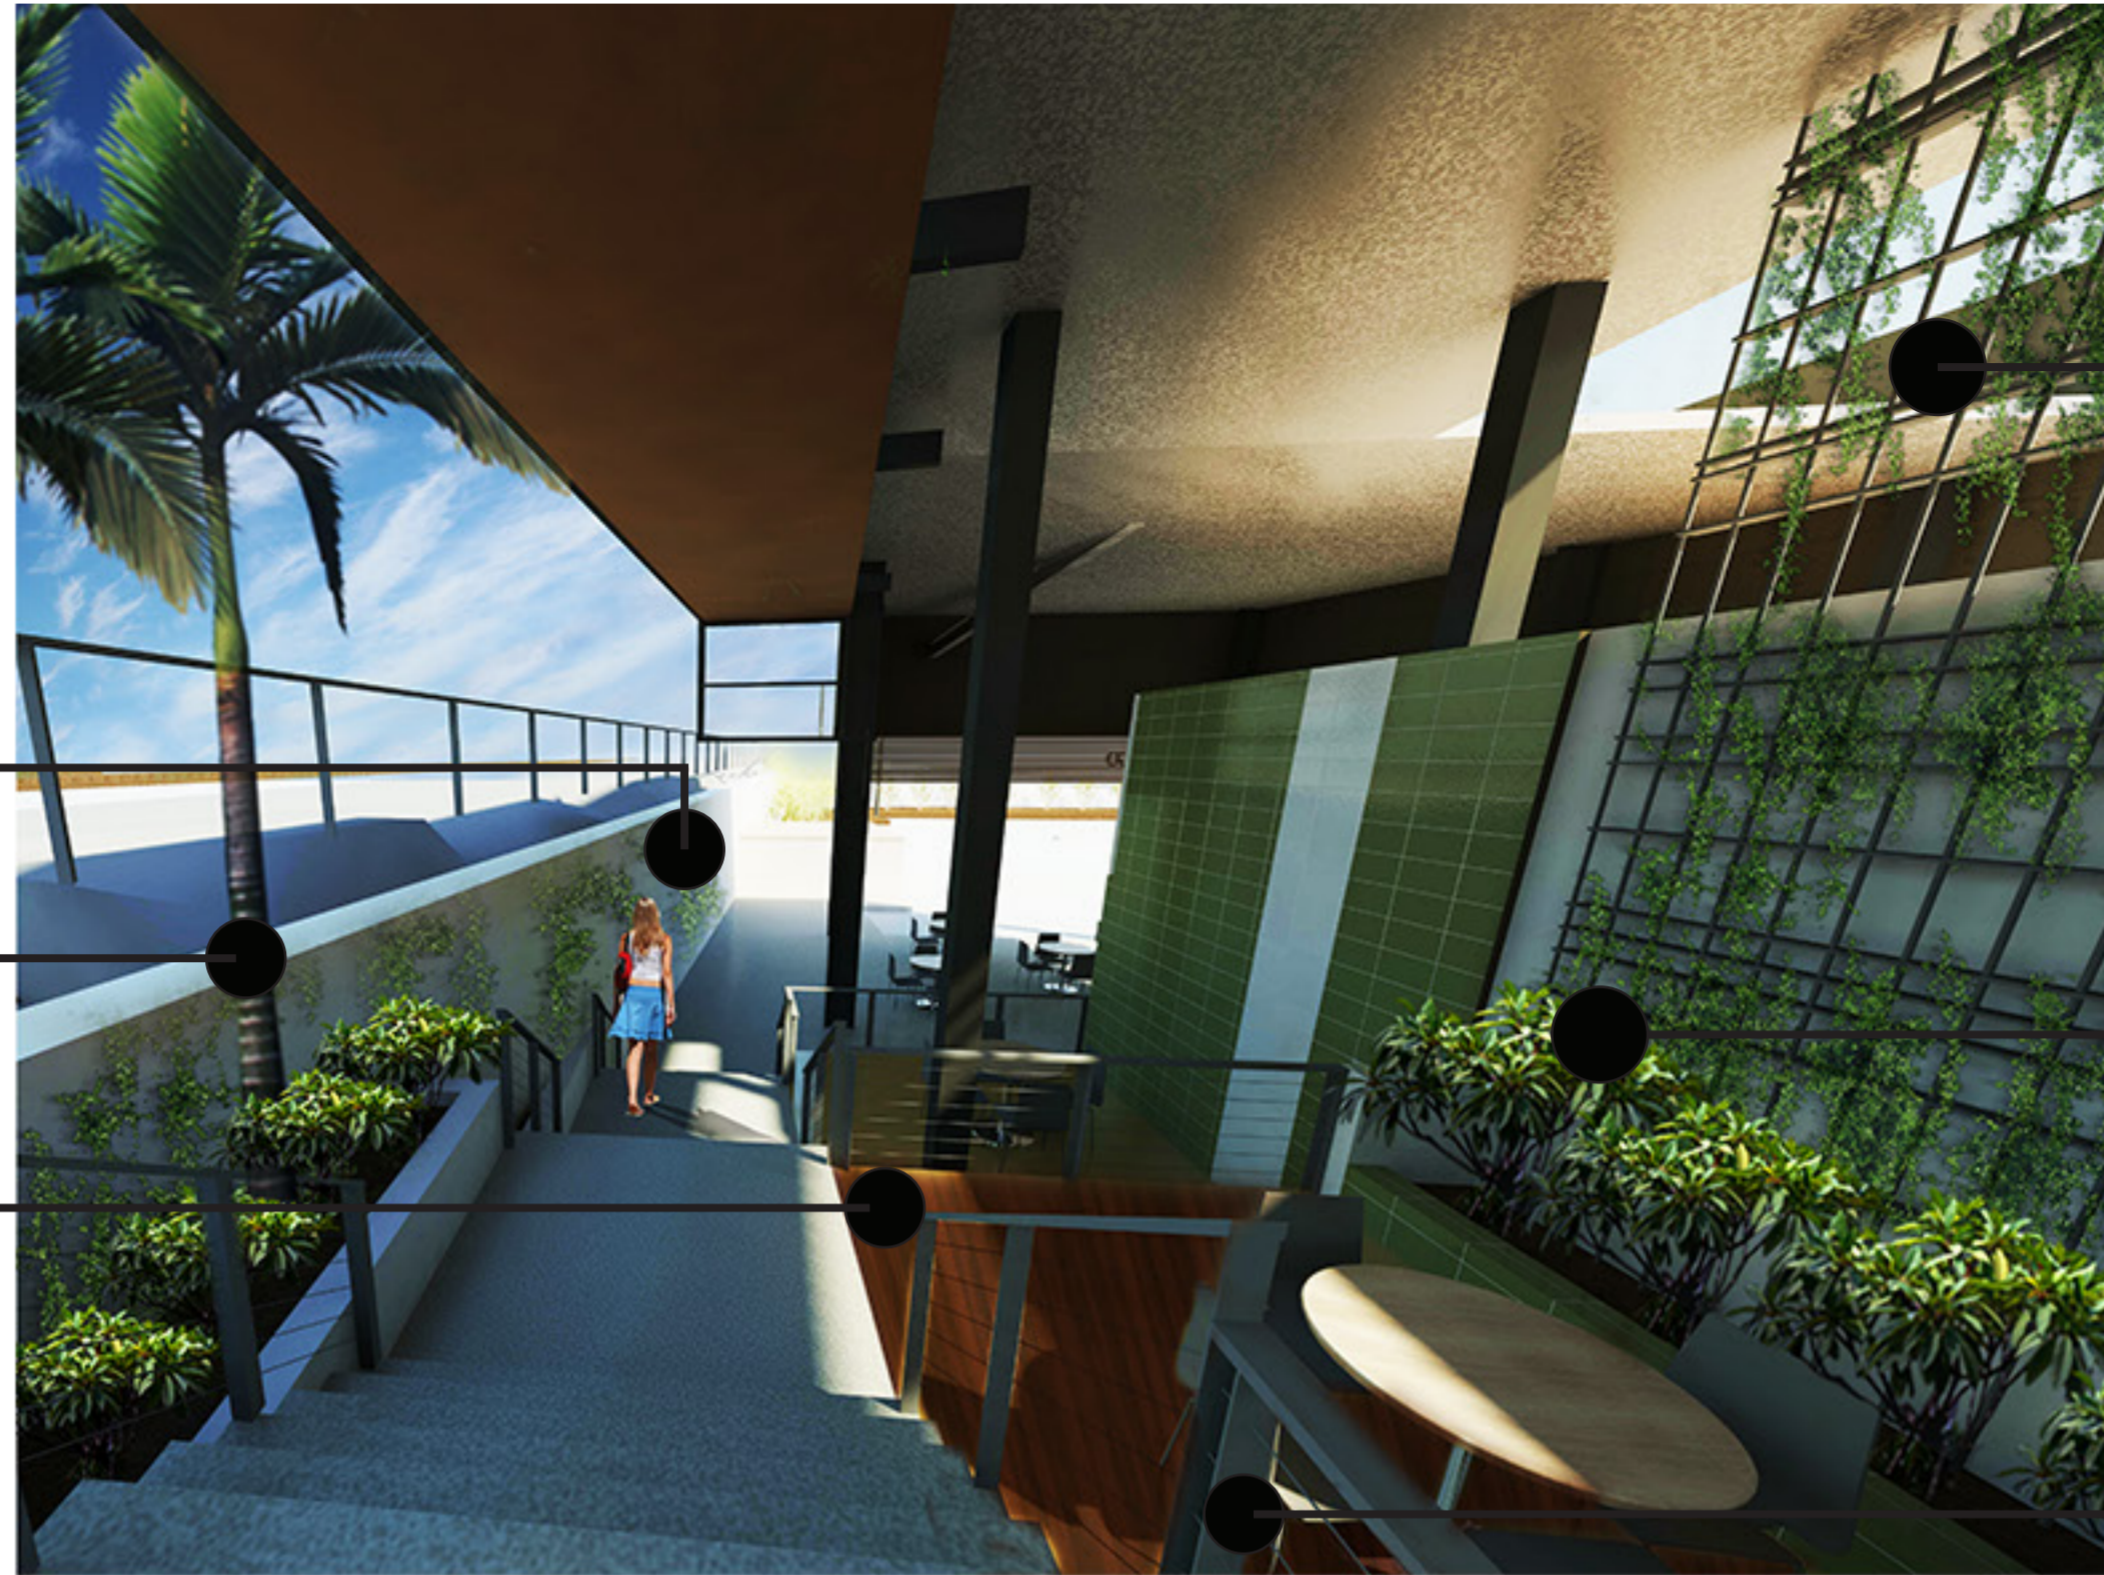

Trellis green wall system



Proposed planting

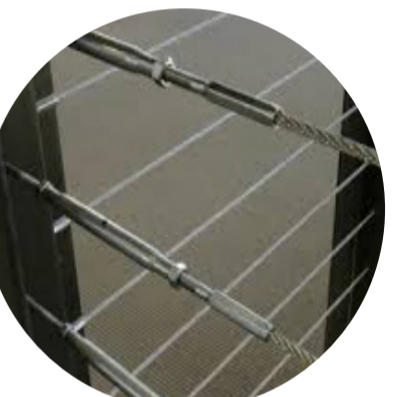

Stainless steel and wire balustrade



Aluminium batten screen



Material and structure



Aggregate flooring

