


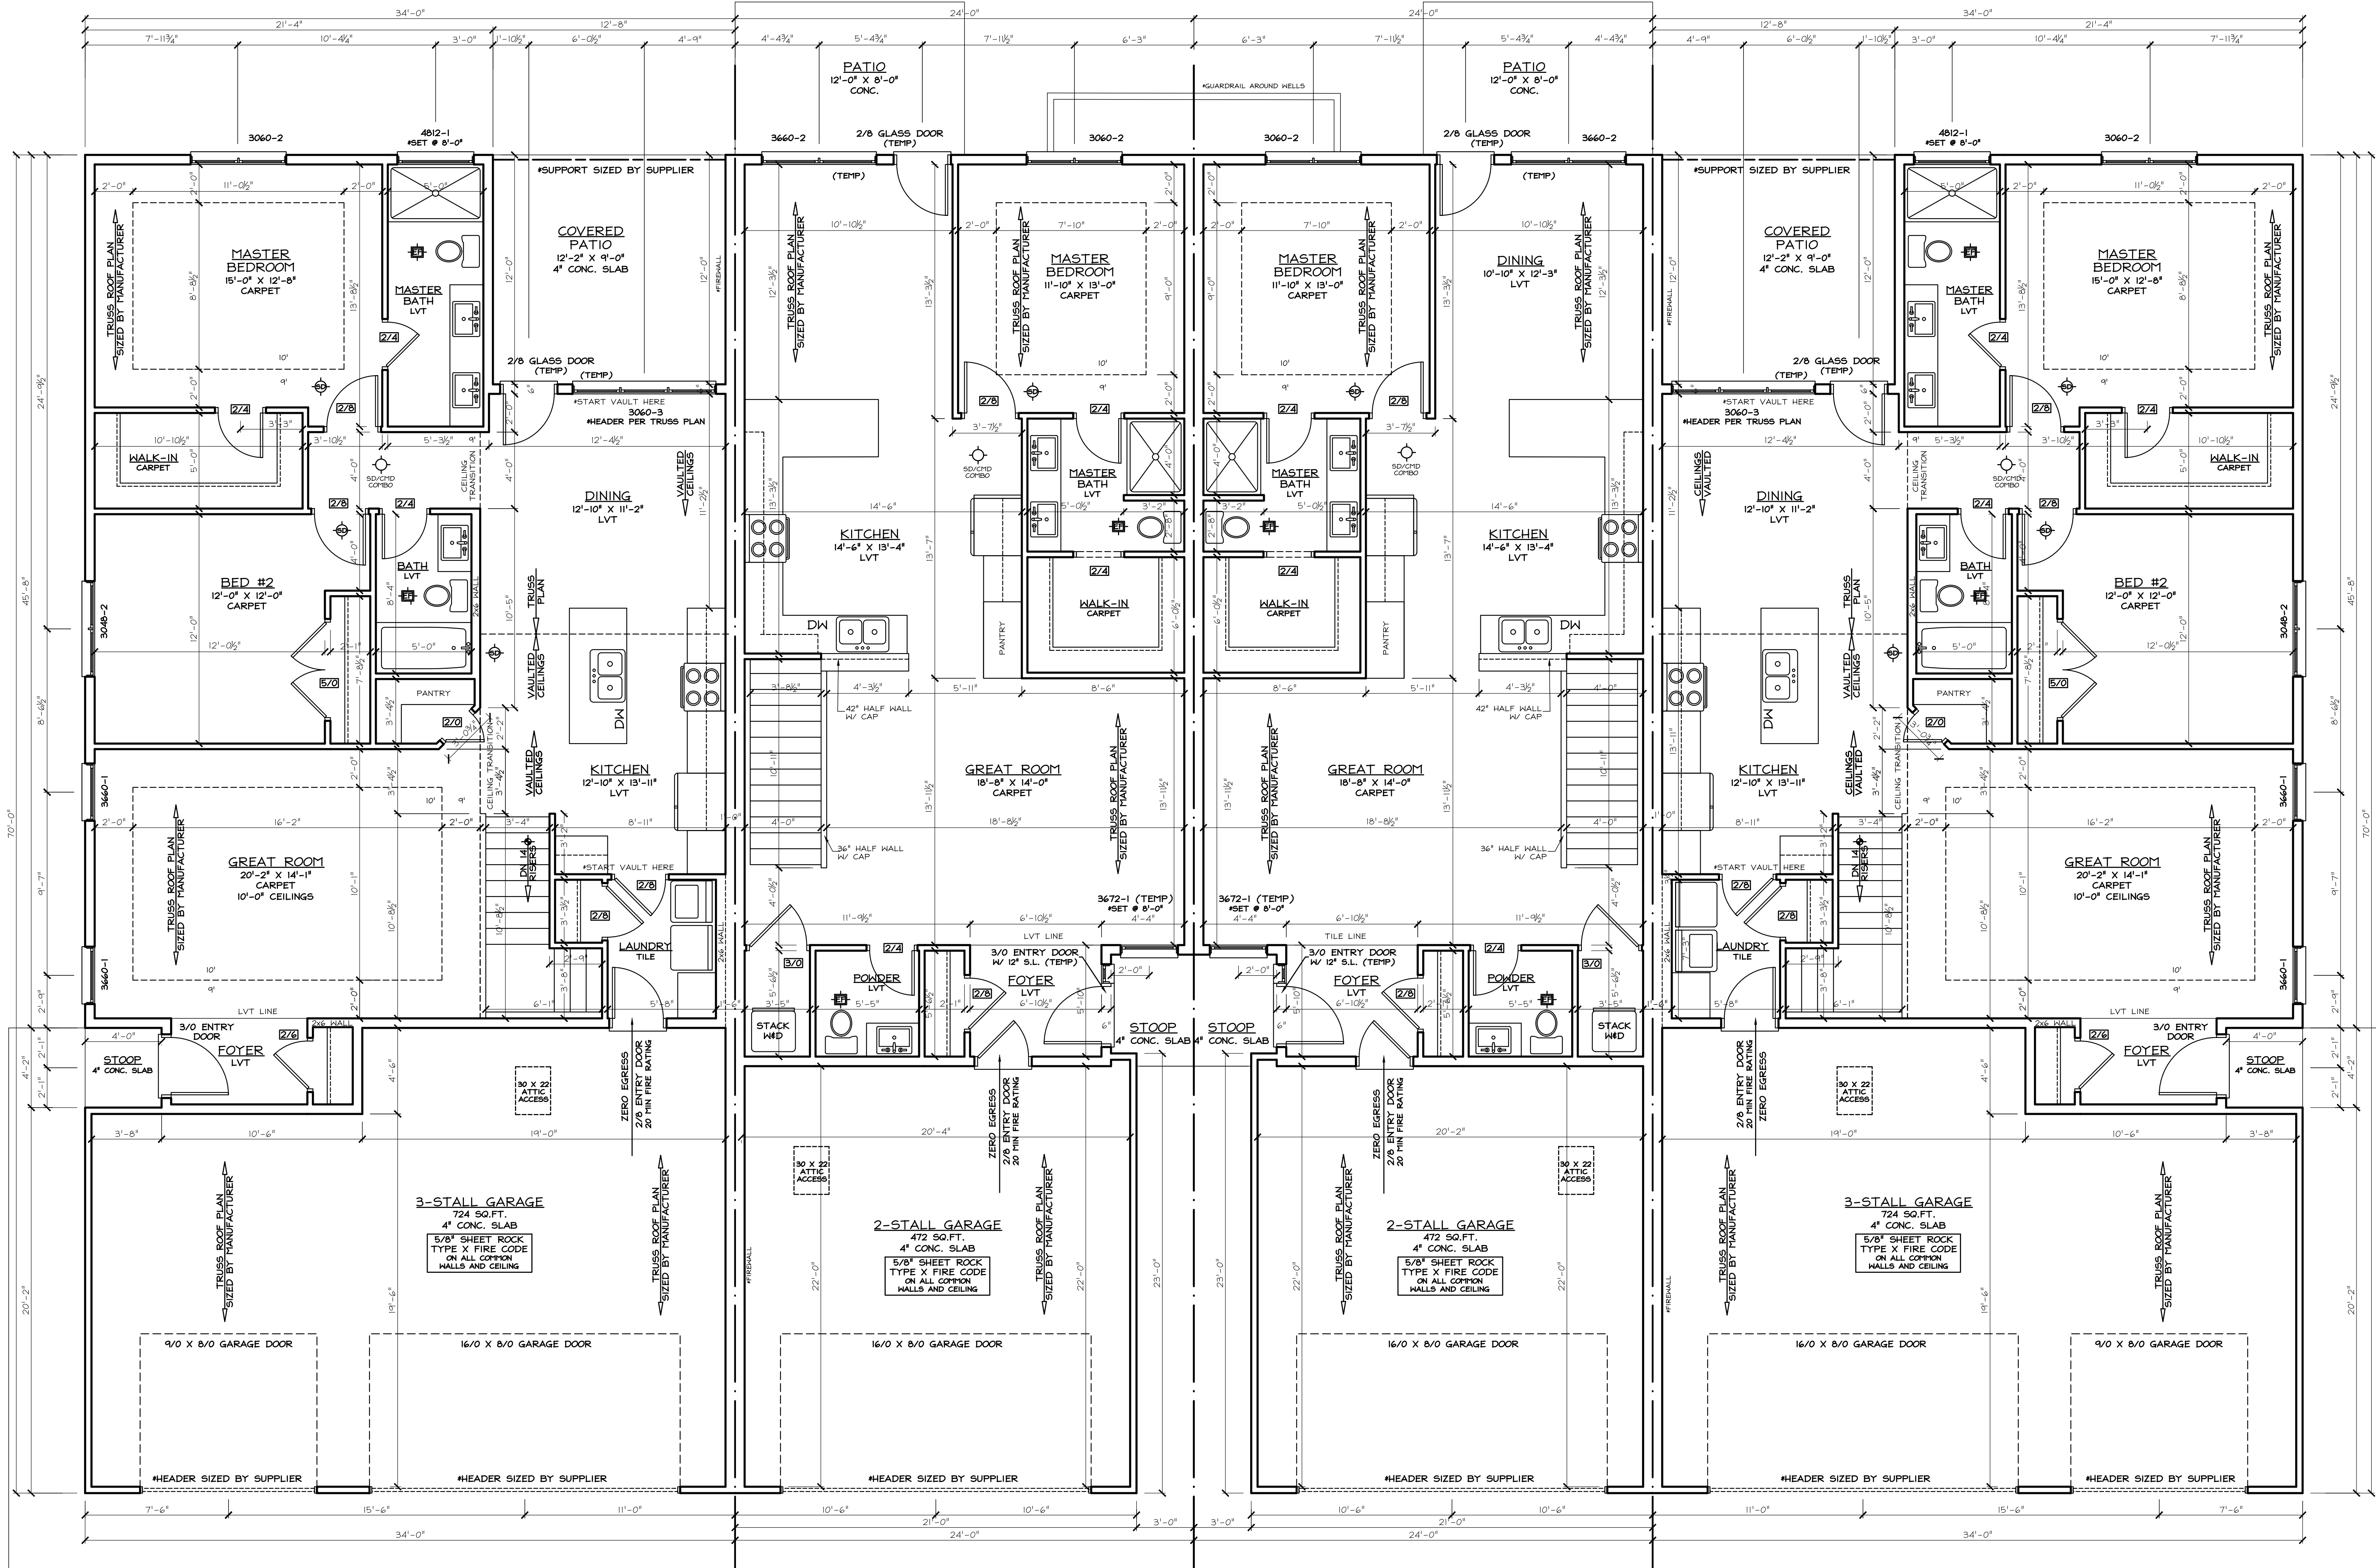

- GENERAL NOTES: (UNLESS NOTED)
- FIRST LEVEL CEILING HEIGHT IS 9' 1-1/8"
 - INTERIOR STUD WALLS ARE 2X4 (3-1/2")
 - EXTERIOR STUD WALLS ARE 2X6 (6")
 - ALL HABITABLE ROOMS SHALL MEET THE IRC
 - 8% FOR LIGHT & 4% FOR VENTILATION

AREA: (SQ.FT.)
FIRST LEVEL - 1448
FINISHED BASEMENT - 852
FOUNDATION - 1448
GARAGE - 763

FIRST LEVEL
UNIT "A"

- GENERAL NOTES: (UNLESS NOTED)
- FIRST LEVEL CEILING HEIGHT IS 9' 1-1/8"
 - INTERIOR STUD WALLS ARE 2X4 (3-1/2")
 - EXTERIOR STUD WALLS ARE 2X6 (6")
 - ALL HABITABLE ROOMS SHALL MEET THE IRC
 - 8% FOR LIGHT & 4% FOR VENTILATION

AREA: (SQ.FT.)
FIRST LEVEL - 1123
FOUNDATION - 1123
FINISHED BASEMENT - 634
GARAGE - 472

FIRST LEVEL
UNIT "B"

- GENERAL NOTES: (UNLESS NOTED)
- FIRST LEVEL CEILING HEIGHT IS 9' 1-1/8"
 - INTERIOR STUD WALLS ARE 2X4 (3-1/2")
 - EXTERIOR STUD WALLS ARE 2X6 (6")
 - ALL HABITABLE ROOMS SHALL MEET THE IRC
 - 8% FOR LIGHT & 4% FOR VENTILATION

AREA: (SQ.FT.)
FIRST LEVEL - 1123
FOUNDATION - 1123
FINISHED BASEMENT - 634
GARAGE - 472

FIRST LEVEL
UNIT "C"

- GENERAL NOTES: (UNLESS NOTED)
- FIRST LEVEL CEILING HEIGHT IS 9' 1-1/8"
 - INTERIOR STUD WALLS ARE 2X4 (3-1/2")
 - EXTERIOR STUD WALLS ARE 2X6 (6")
 - ALL HABITABLE ROOMS SHALL MEET THE IRC
 - 8% FOR LIGHT & 4% FOR VENTILATION

AREA: (SQ.FT.)
FIRST LEVEL - 1448
FINISHED BASEMENT - 852
FOUNDATION - 1448
GARAGE - 763

FIRST LEVEL
UNIT "D"

