


Volland Gallery Measurements and Outlet Locations


to scale (1ft = 0.5in); The Hanging System for brick walls (set at 12' high); North wall is plywood behind drywall or The Hanging System

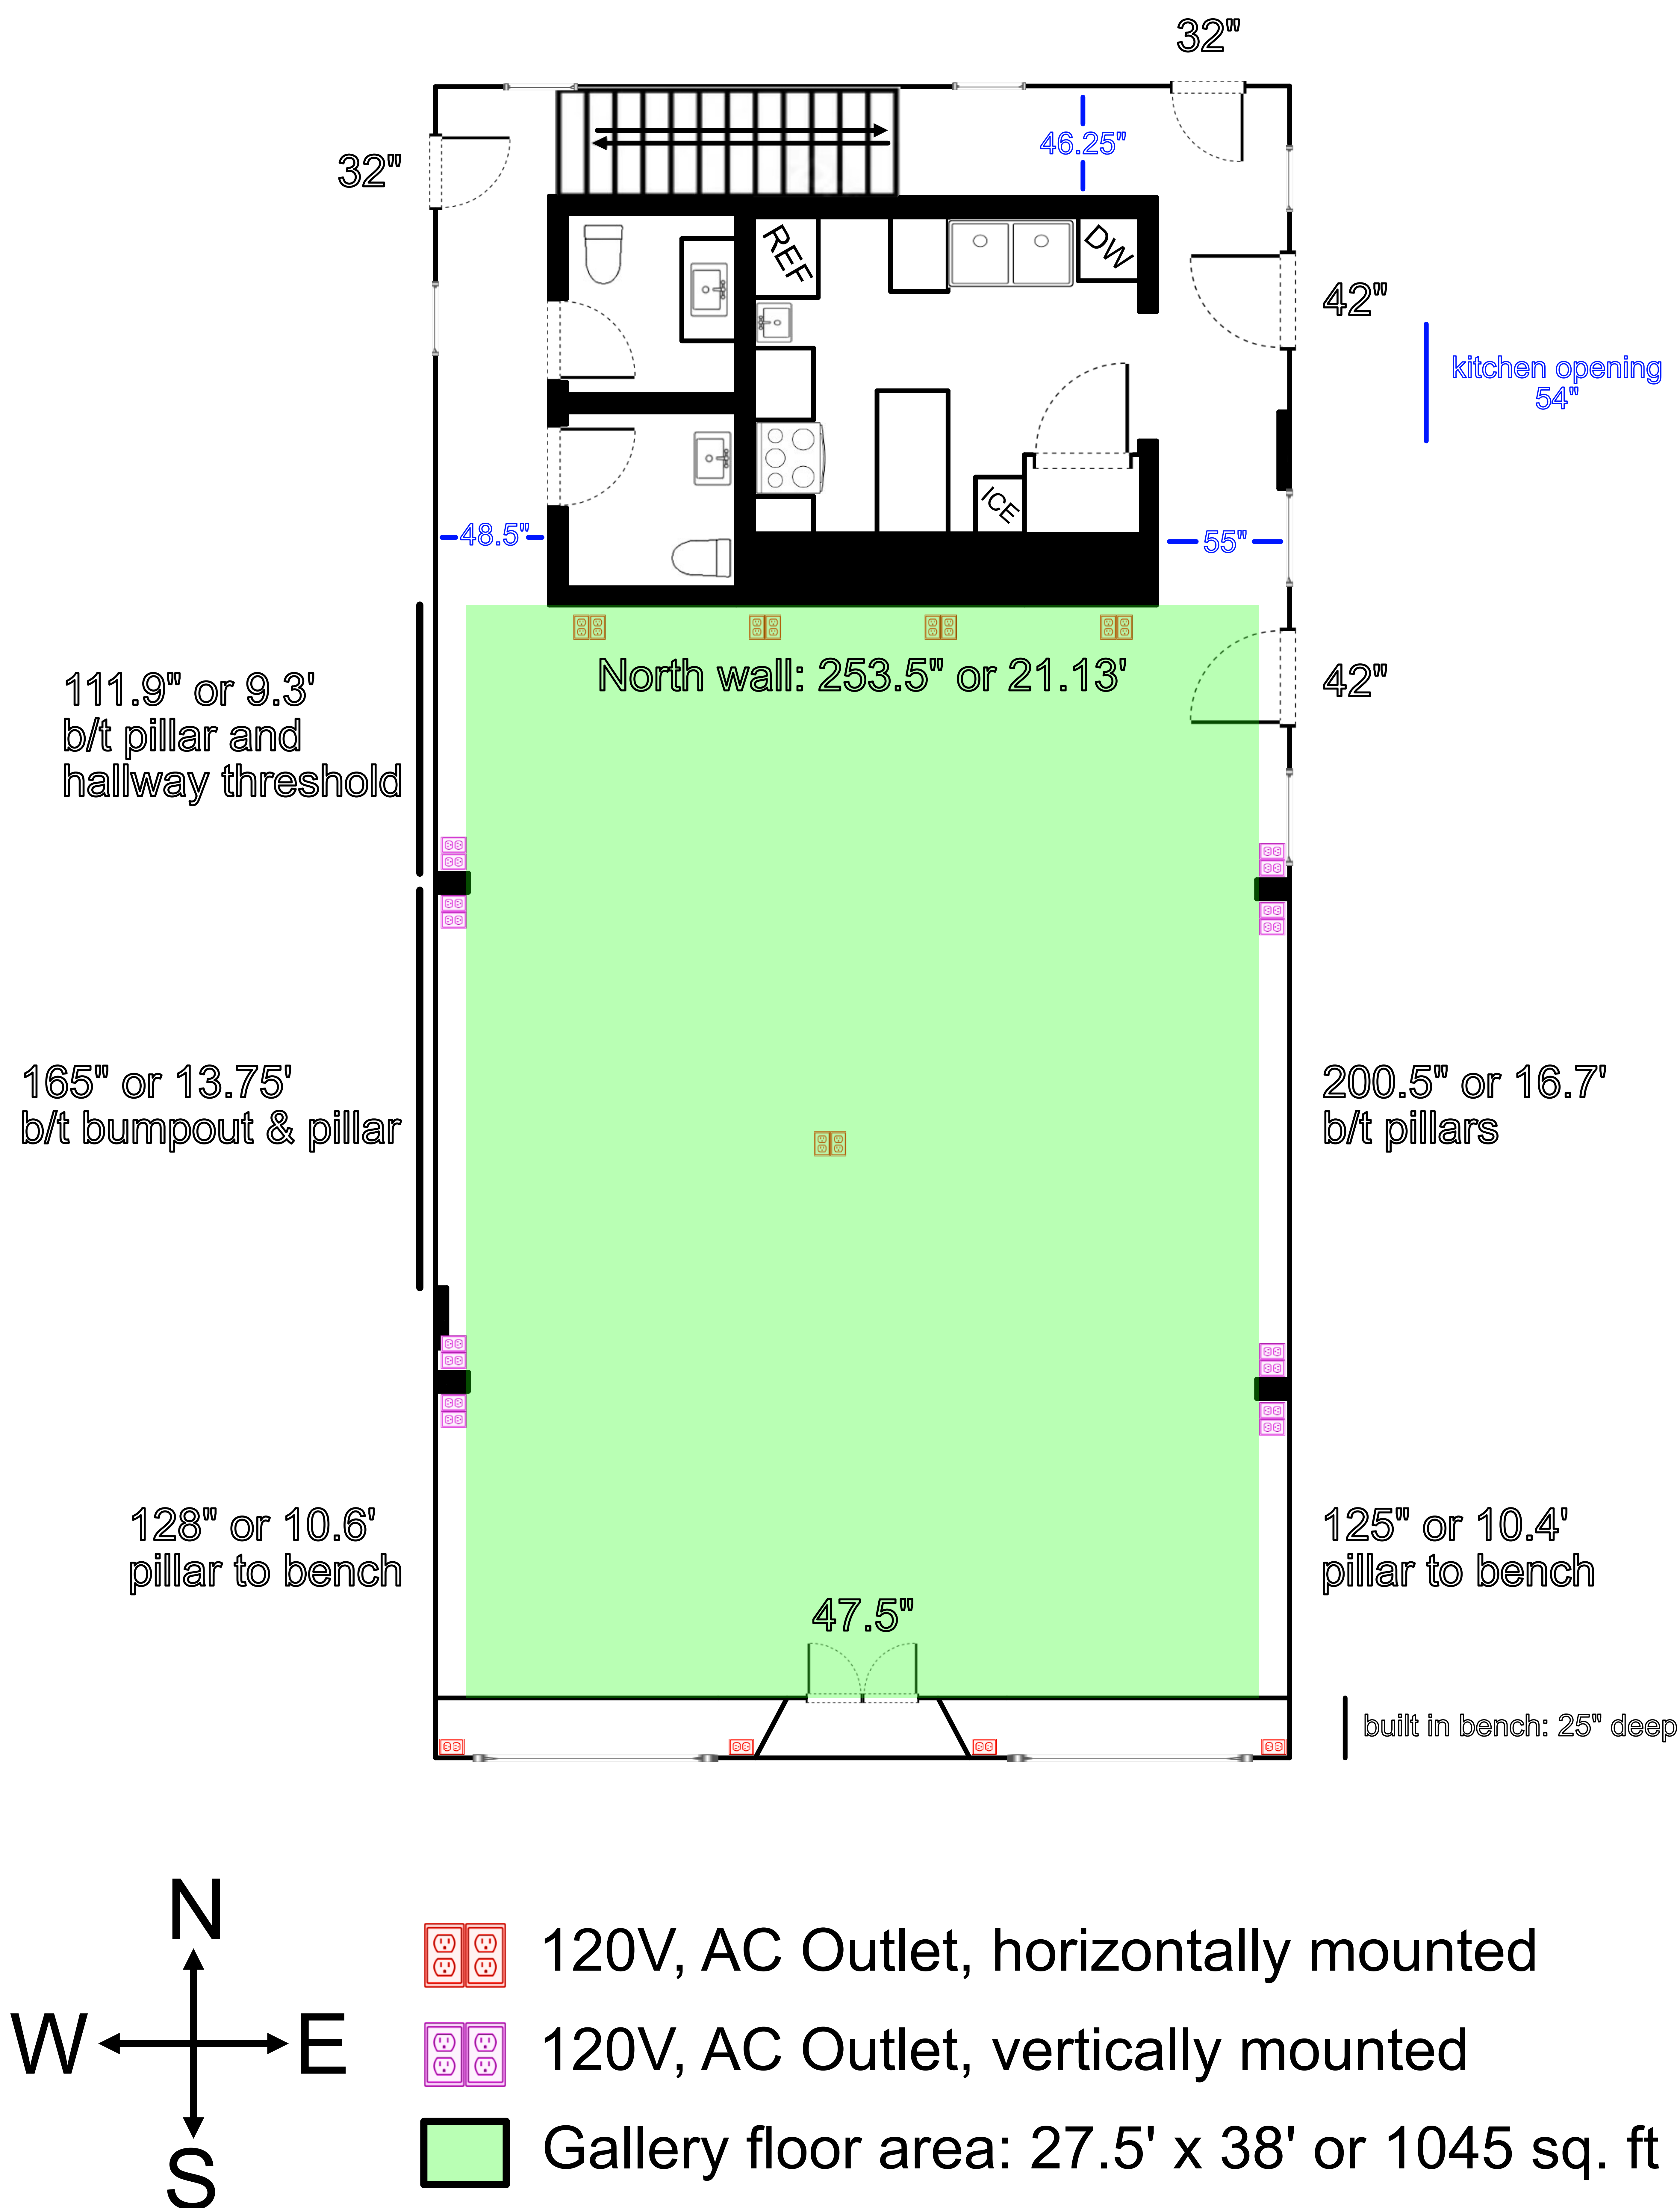


East walls



West walls

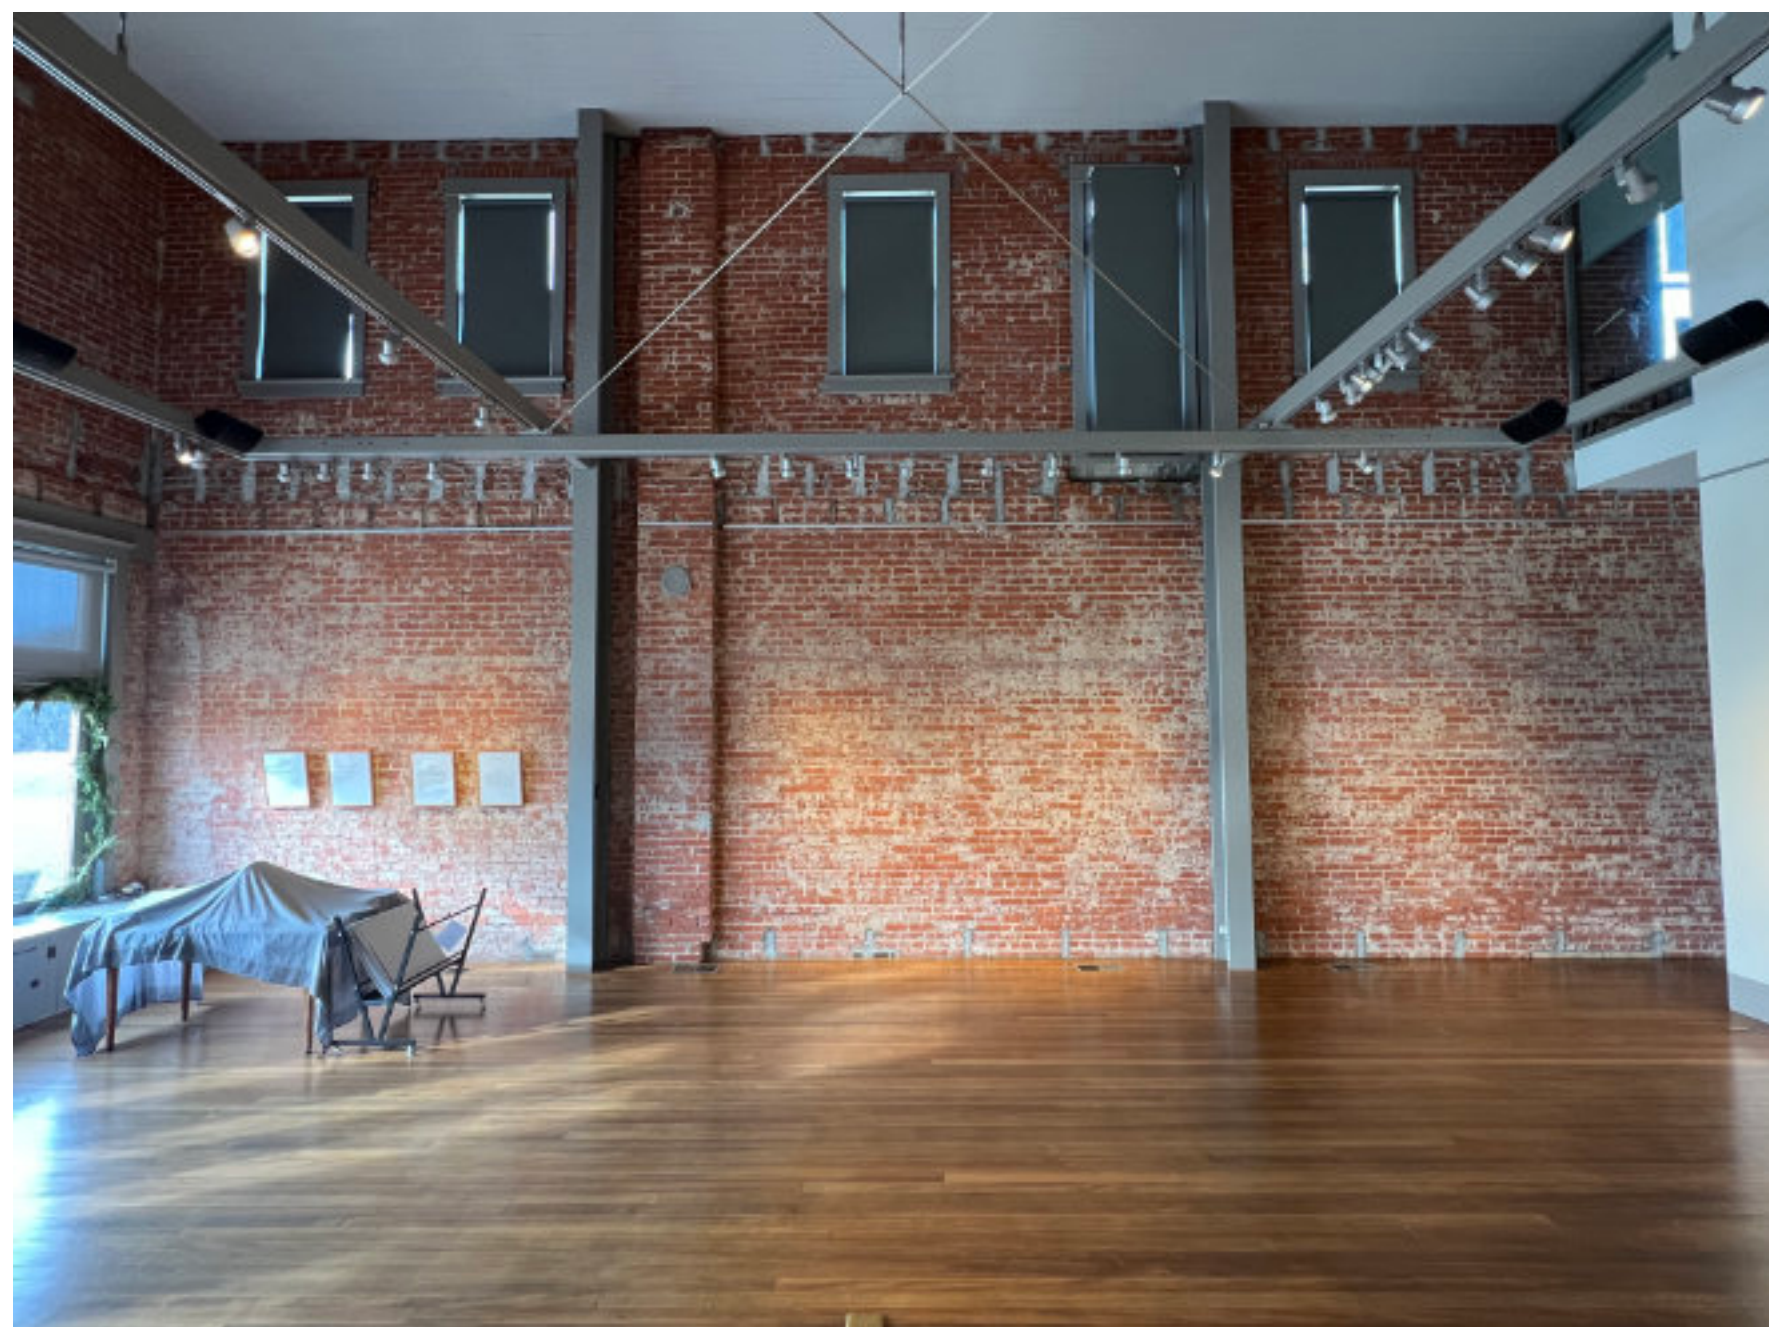

Looking North

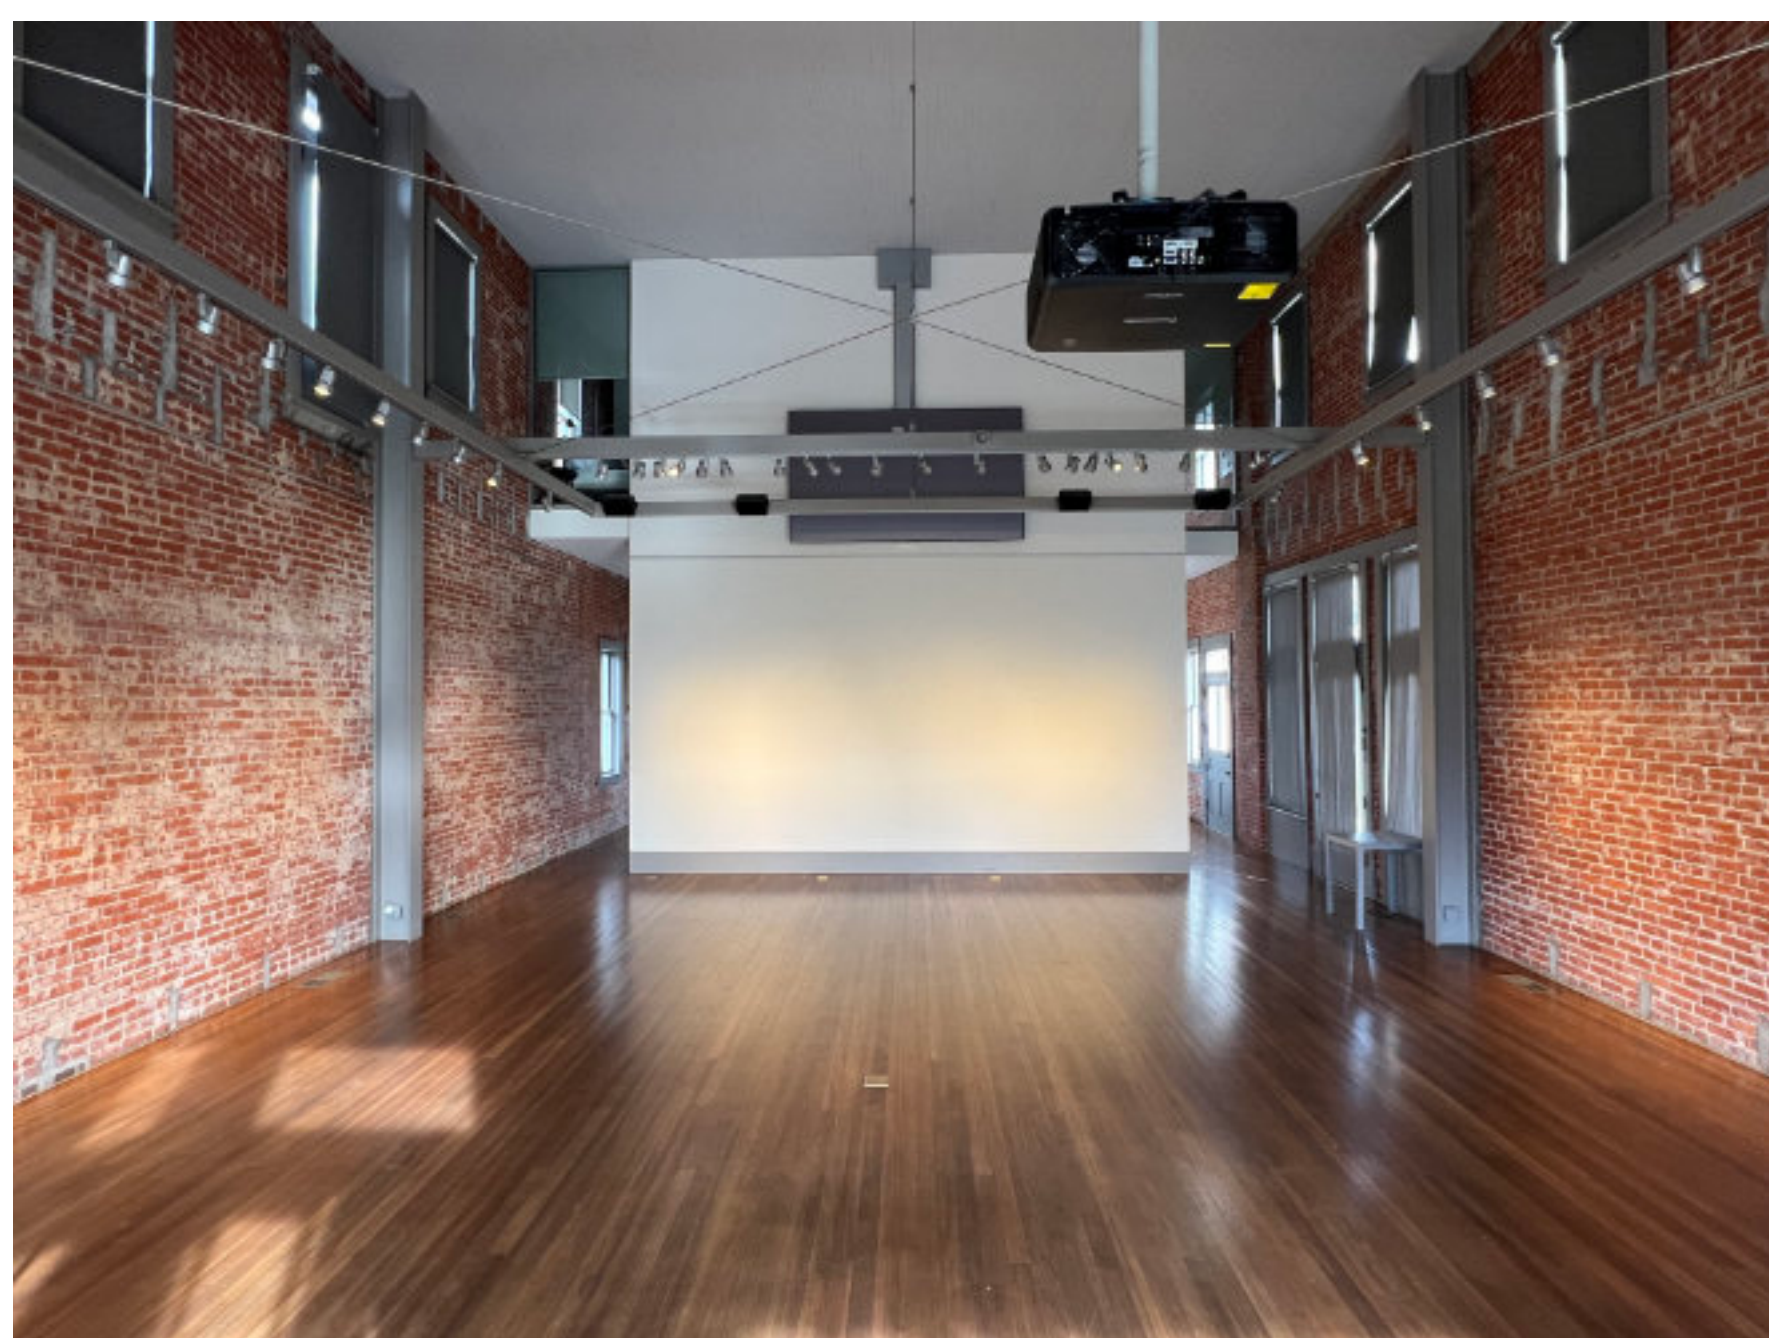

Kitchen

