

ADDENDUM NO. 2

MAGNETIC SPRINGS SANITARY
SEWER SYSTEM

VILLAGE OF MAGNETIC SPRINGS, OHIO

Project No. 221858.01

Index of Contents

Addendum No. 2, 5 Items, 42 pages total (including attachments)

Attachments

Addendum Drawing #1
Addendum Drawing #2
Addendum Drawing #3
Prevailing Wage Rates

October 9, 2025

I hereby certify that this Addendum was prepared by me or under my direct supervision and that I am a duly registered Engineer under the Laws of the State of Ohio.

ACCESS ENGINEERING SOLUTIONS, LLC



TO: ALL BIDDERS OF RECORD

ADDENDUM NO. 1 to Drawings and Specifications for the Magnetic Springs Sanitary Sewer System , Village of Magnetic Springs, Union County Ohio; as prepared by Access Engineering Solutions, Celina, Ohio.

This Addendum shall hereby be and become a part of the Contract Documents the same as if originally bound thereto.

The following clarifications, amendments, additions, revisions, changes, and modifications change the original Contract Documents only in the amount and to the extent hereinafter specified in this Addendum.

NOTE: Bidders are responsible for becoming familiar with every item of this Addendum and acknowledge the receipt of said addendum on the bid forms.

ITEM NO. 1– Section 11306 of the Project Manual: LIFT STATION

DELETE: 2.2 Acceptable Manufacturers: F. E. Myers 4VE Series or an approved equal.
INSERT: 2.2 Acceptable Manufacturers: F. E. Myers 4RC Series or an approved equal.

DELETE: Motor: hp 30
INSERT Motor: hp 60

ITEM NO. 2 ADDENDUM DRAWING #1

- A. Additional Details for the electrical components for the Grinder pump stations. The cost for this work is to be included in with Line Item 20 – E One Grinder Pumps

ITEM NO. 3 ADDENDUM DRAWING #2

- B. Additional Details for the service connection for the 1" line from the Grinder pump stations to the main line. The cost for this work and all of the components shown on this drawing are to be included in with Line Item 41 – 1" Service Connections to the force main

ITEM NO. 4 ADDENDUM DRAWING #3

- C. Additional Details for the Sanitary cleanout. The location will be within 3 to 7 feet of the home. Final location will be field verified. The cost for this work and all of the components shown on this drawing are to be included in with Line Item 27 – Sanitary Cleanout

ITEM NO. 5– Section 00300 of the Project Manual: BID FORM

DELETE: OH20250001	Heavy/Highway	All	19	9/12/2025
INSERT: OH20250001	Heavy/Highway	All	20	9/26/2025

Clarifications

The Contractor will not be required to do any seeding outside of the right-of-way for the service connections. The contractor will fine grade the area over the septic tank and the trench. The home owner is responsible for seeding.

ODOT requirements for LSM backfill do not apply within the Village limits. Main Street within the Village limits may be open cut. The Asphalt section for replacement along Main Street will follow the ODOT Pavement Repair Detail

The air release valves are to be A.R.I. D020 CAV w/ a 316 stainless steel body or equivalent.

30 AMP FUSED DISCONNECT SQUARE D D221NRB WITH DRK30 FUSED KIT OR EQUAL 100KAIC, 30 A RK1 FUSED. MOUNT DIRECTLY ADJACENT TO METER BOX. SEE NOTE 5. MOUNT WITHIN 12" OF METER BOX.

EXIST UTILITY MTR BOX AND SVC SEE NOTE 1 THIS SHT

3/4 INCH RIGID CONDUIT WITH 3-#10 THHN WITH #10 GROUND (TYPICAL)

1 INCH SCHED 40 PVC CONDUIT TO 18" BELOW GRADE WITH 3/10 W/GND TYPE UF CABLE (TYPICAL)

3-#10 W/ #10 GND THHN IN 1 INCH CONDUIT BURIED 18 INCH MIN DEPTH (24 INCH BELOW DRIVEWAYS)

PUMP CONTROL PANEL FURN BY ACSE, INST BY OWNER OR OWNER'S CONTRACTOR. LOCATION TO BE WITHIN SITE OF THE PUMP AND APPROVED BY ACSE SEE NOTE 5.

IF FUSED DISCONNECT IS INCONVENIENT OR NOT WITHIN SIGHT OF PUMP STATION, INSTALL SECOND NON-FUSED 30A DISCONNECT NEXT TO CONTROL PANEL.

1 INCH SCHED 40 PVC OR HDPE CONDUIT TO 18" BELOW GRADE WITH 3/10 W/#10 GND. CONDUIT INTO BOTTOM OF E-ONE PANEL ONLY. SEAL AROUND WIRES WITH ELECTRICAL GRADE SILICON SEALER.

1 INCH SCHED 40 PVC CONDUIT TO PUMP LOCATION CABLE SUPPLIED BY PUMP MFR. SEE NOTE 2. CONDUIT INTO BOTTOM OF E-ONE PANEL ONLY. SEAL AROUND WIRES WITH ELECTRICAL GRADE SILICON SEALER.

GRINDER PUMP STATION, SITE AS IDENTIFIED IN CONJUNCTION WITH ACSE.

FACTORY QUICK CONNECTOR TO PUMP PACKAGE

SEE NOTE 4

SEE NOTE 4

WITHIN LINE OF SITE CABLE MAY NOT BE ALTERED.

FACTORY CABLE BURIED IN CONDUIT 18" BELOW GRADE (24 INCH BELOW DRIVEWAYS)

NOTES:

1) OWNER OR OWNER'S CONTRACTOR TO COORDINATE WITH UTILITY TO REMOVE AND INSTALL METER DURING RETROFIT. DO NOT ATTEMPT TO REMOVE METER WITHOUT UTILITY ASSISTANCE. INSTALL DOUBLE LUGS ON LOAD SIDE OF METER BASE AND TRANSFER EXISTING CONDUCTORS AND NEW #10 TO NEW LUG.

2) FACTORY CABLE FOR PUMP STATION SUPPLIED IN STANDARD LENGTHS WITH FACTORY QUICK CONNECTS EACH END. LENGTH MAY NOT BE ALTERED.

ENGINEERS OFFICE TO DETERMINE APPROPRIATE LENGTH AND SUPPLY CABLE WITH PUMP STATION. OWNER OR OWNERS CONTRACTOR TO INSTALL.

4) DISTANCE TO BE DETERMINED BY LOCATIONS IDENTIFIED

5) INSTALL J-BLOCK BEHIND 30 AMP DISCONNECT AND E-ONE PANEL ON ALUMINUM AND VINYL SIDED STRUCTURES.

6) ALL ELECTRICAL WORK SHALL COMPLY WITH THE REQUIREMENTS OF ALL LOCAL BUILDING CODES.

7) ELECTRICAL WIRING SHALL NOT BE ROUTED THROUGH THE STRUCTURE, AND MUST REMAIN OUTSIDE THE DWELLING UNIT. THE ELECTRICAL SOURCE SHALL BE FROM THE UTILITY METER BASE. IF METER BASE IS UNSUITABLE, THE HOMEOWNER SHALL REPLACE THE BASE WITH A SUITABLE DEVICE.

TYPICAL ELECTRIC SERVICE

CHANGES MAY BE MADE IN FIELD AS APPROVED BY ENGINEER AND HOME OWNER.



ADDITIONAL E-ONE DETAILS

NOT TO SCALE



www.accessengllc.com | 419-586-1430

DRAWN BY

AMS

DATE


OCTOBER 2025

COMM. NO.

221858.01

ADDENDUM DRAWING 1

MAGNETIC SPRINGS SSWR SYSTEM
VILLAGE OF MAGNETIC SPRINGS

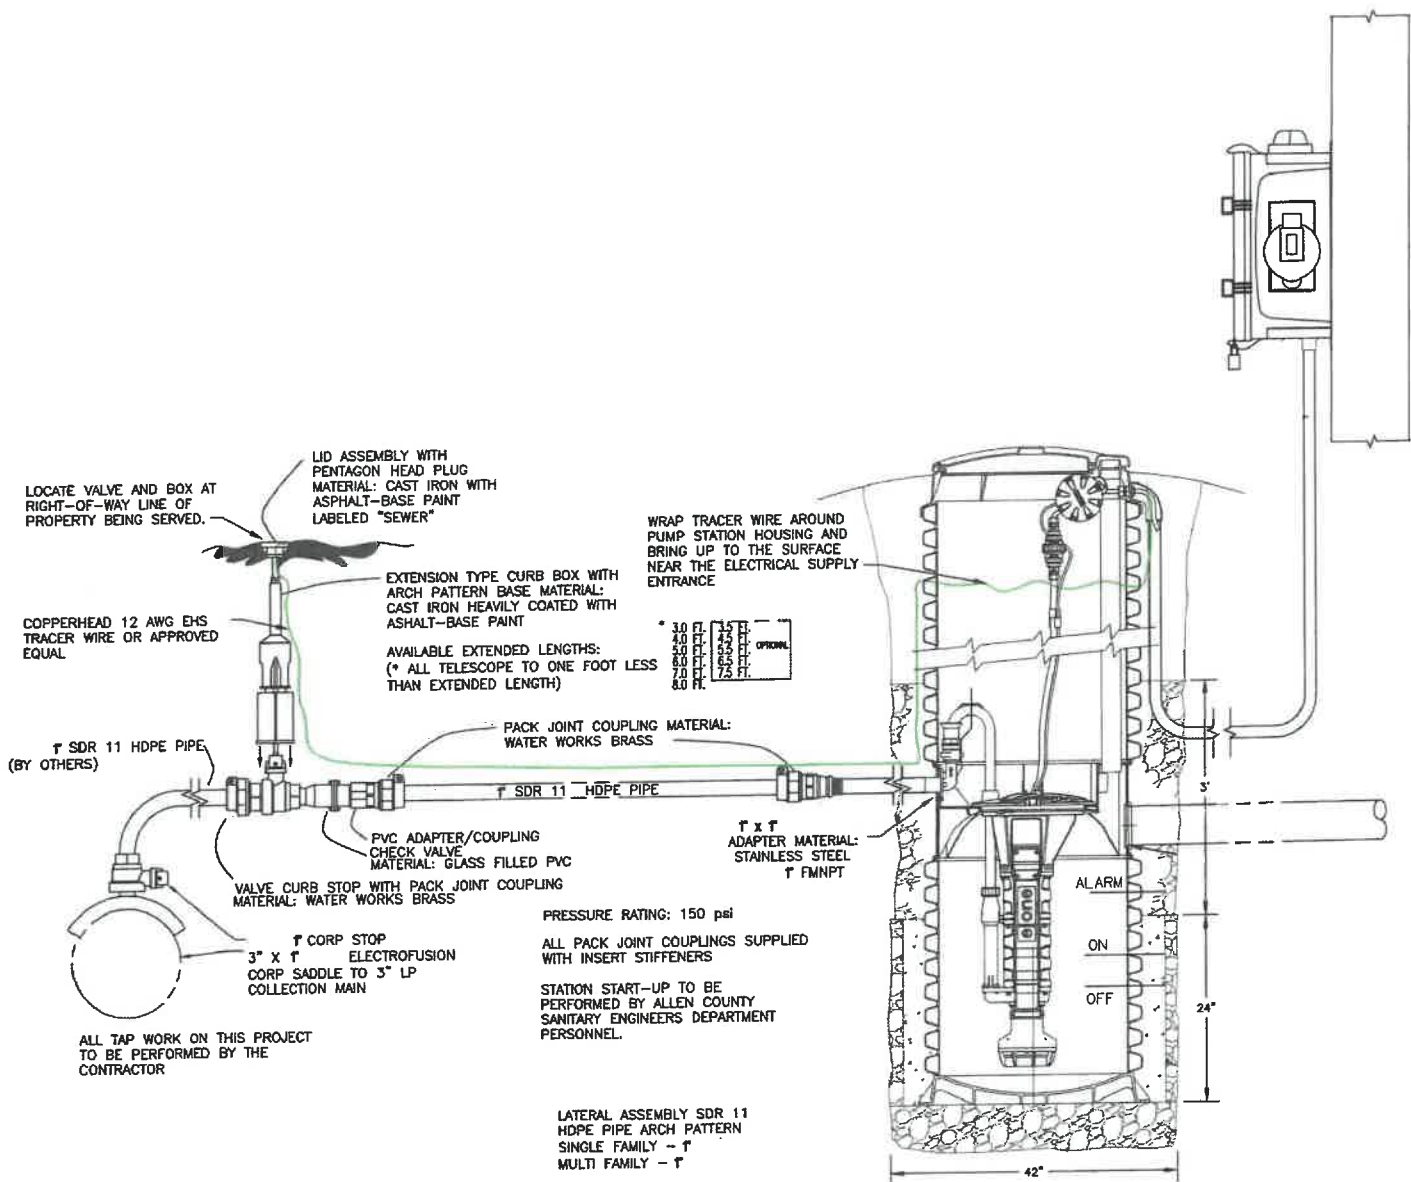

ADDITIONAL E-ONE DETAILS

NOT TO SCALE



ACCESS
Engineering Solutions

www.accessengllc.com | 419-586-1430

DRAWN BY

AMS

DATE


OCTOBER 2025

COMM. NO.

221858.01

ADDENDUM DRAWING 2

**MAGNETIC SPRINGS SSWR SYSTEM
VILLAGE OF MAGNETIC SPRINGS**

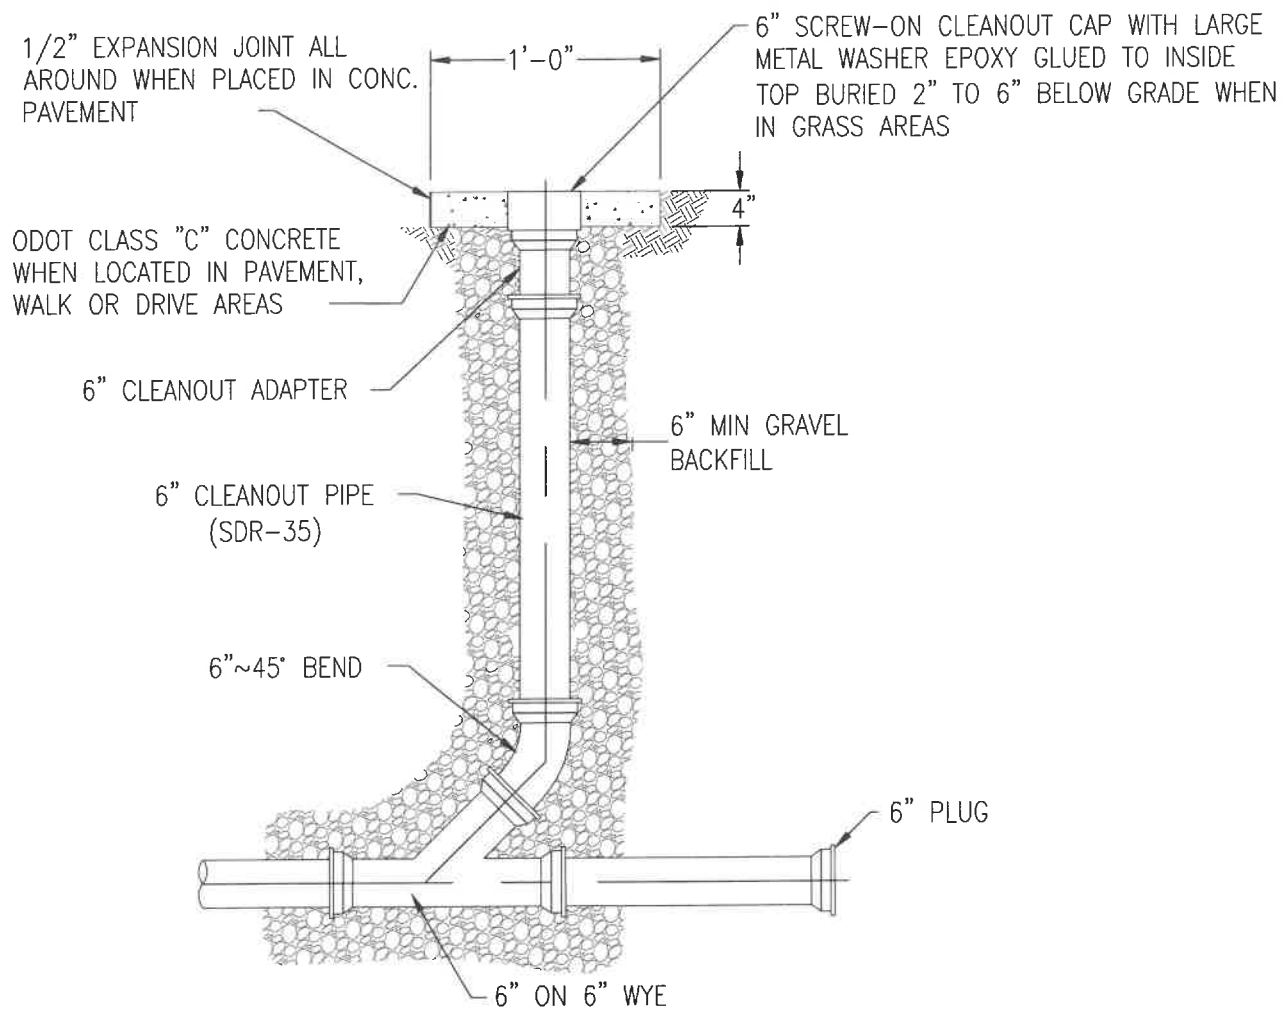

SANITARY CLEANOUT DETAIL

N.T.S.



"General Decision Number: OH20250001 09/26/2025

Superseded General Decision Number: OH20240001

State: Ohio

Construction Types: Heavy and Highway

Counties: Ohio Statewide.

Heavy and Highway Construction Projects

Note: Contracts subject to the Davis-Bacon Act are generally required to pay at least the applicable minimum wage rate required under Executive Order 14026 or Executive Order 13658. Please note that these Executive Orders apply to covered contracts entered into by the federal government that are subject to the Davis-Bacon Act itself, but do not apply to contracts subject only to the Davis-Bacon Related Acts, including those set forth at 29 CFR 5.1(a)(1).

If the contract is entered into on or after January 30, 2022, or the contract is renewed or extended (e.g., an option is exercised) on or after January 30, 2022:	. Executive Order 14026 generally applies to the contract. . The contractor must pay all covered workers at least \$17.75 per hour (or the applicable wage rate listed on this wage determination, if it is higher) for all hours spent performing on the contract in 2025.
If the contract was awarded on or between January 1, 2015 and January 29, 2022, and the contract is not renewed or extended on or after January 30, 2022:	. Executive Order 13658 generally applies to the contract. . The contractor must pay all covered workers at least \$13.30 per hour (or the applicable wage rate listed on this wage determination, if it is higher) for all hours spent performing on that contract in 2025.

The applicable Executive Order minimum wage rate will be adjusted annually. If this contract is covered by one of the Executive Orders and a classification considered necessary for performance of work on the contract does not appear on this wage determination, the contractor must still submit a conformance request.

Additional information on contractor requirements and worker protections under the Executive Orders is available at <http://www.dol.gov/whd/govcontracts>.

Modification Number	Publication Date
0	01/03/2025
1	02/07/2025
2	02/14/2025
3	02/28/2025
4	03/07/2025
5	03/14/2025
6	04/25/2025
7	05/02/2025

8	05/09/2025
9	05/16/2025
10	05/30/2025
11	06/06/2025
12	06/27/2025
13	07/11/2025
14	07/18/2025
15	07/25/2025
16	08/08/2025
17	08/15/2025
18	09/05/2025
19	09/12/2025
20	09/26/2025

BROH0001-001 06/01/2024

DEFIANCE, FULTON (Excluding Fulton, Amboy & Swan Creek Townships), HENRY (Excluding Monroe, Bartlow, Liberty, Washington, Richfield, Marion, Damascus & Townships & that part of Harrison Township outside corporate limits of city of Napoleon), PAULDING, PUTNAM and WILLIAMS COUNTIES

	Rates	Fringes
Bricklayer, Stonemason.....	\$ 33.39	20.06

BROH0001-004 06/01/2023

	Rates	Fringes
CEMENT MASON/CONCRETE FINISHER...	\$ 32.40	19.30

BROH0003-002 06/01/2024

FULTON (Townships of Amboy, Swan Creek & Fulton), HENRY (Townships of Washington, Damascus, Richfield, Bartlow, Liberty, Harrison, Monroe, & Marion), LUCAS and WOOD (Townships of Perrysburg, Ross, Lake, Troy, Freedom, Montgomery, Webster, Center, Portage, Middleton, Plain, Liberty, Henry, Washington, Weston, Milton, Jackson & Grand Rapids) COUNTIES

	Rates	Fringes
Bricklayer, Stonemason.....	\$ 33.39	20.06

BROH0005-003 06/01/2020

CUYAHOGA, LORAIN & MEDINA (Hinckley, Granger, Brunswick, Liverpool, Montville, York, Homer, Harrisville, Chatham, Litchfield & Spencer Townships and the city of Medina)

	Rates	Fringes
BRICKLAYER		
BRICKLAYERS; CAULKERS;		
CLEANERS; POINTERS; &		
STONEMASONS.....	\$ 36.64	17.13
SANDBLASTERS.....	\$ 36.39	17.13
SEWER BRICKLAYERS & STACK		
BUILDERS.....	\$ 36.64	17.13
SWING SCAFFOLDS.....	\$ 37.14	17.13

BROH0006-005 06/01/2024

CARROLL, COLUMBIANA (Knox, Butler, West & Hanover Townships), STARK & TUSCARAWAS

	Rates	Fringes
Bricklayer, Stonemason.....	\$ 33.39	20.06

BROH0007-002 06/01/2024

LAWRENCE

	Rates	Fringes
Bricklayer, Stonemason.....	\$ 33.39	20.06

BROH0007-005 06/01/2023

PORTAGE & SUMMIT

	Rates	Fringes
BRICKLAYER.....	\$ 32.40	19.30

BROH0007-010 06/01/2024

PORTAGE & SUMMIT

	Rates	Fringes
MASON - STONE.....	\$ 33.39	20.06

BROH0008-001 06/01/2024

COLUMBIANA (Salem, Perry, Fairfield, Center, Elk Run,
Middleton, & Unity Townships and the city of New Waterford),
MAHONING & TRUMBULL

	Rates	Fringes
BRICKLAYER.....	\$ 33.39	20.06

BROH0009-002 06/01/2024

BELMONT & MONROE COUNTIES and the Townships of Warren & Mt.
Pleasant and the Village of Dillonvale in JEFFERSON COUNTY

	Rates	Fringes
Bricklayer, Stonemason.....	\$ 33.39	20.06
Refractory.....	\$ 31.45	19.01

BROH0010-002 06/01/2024

COLUMBIANA (St. Clair, Madison, Wayne, Franklin, Washington,
Yellow Creek & Liverpool Townships) & JEFFERSON (Brush Creek &
Saline Townships)

	Rates	Fringes
Bricklayer, Stonemason.....	\$ 33.39	20.06

BROH0014-002 06/01/2024

HARRISON & JEFFERSON (Except Mt. Pleasant, Warren, Brush Creek,
Saline & Salineville Townships & the Village of Dillonvale)

	Rates	Fringes
--	-------	---------

Bricklayer, Stonemason.....	\$ 33.39	20.06

BROH0016-002 06/01/2023		

ASHTABULA, GEAUGA, and LAKE COUNTIES

	Rates	Fringes
Bricklayer, Stonemason.....	\$ 32.40	19.30

BROH0018-002 06/01/2024		

BROWN, BUTLER, CLERMONT, HAMILTON, PREBLE (Gasper, Dixon, Israel, Lanier, Somers & Gratis Townships) & WARREN COUNTIES:

	Rates	Fringes
Bricklayer, Stonemason.....	\$ 33.39	20.06

BROH0022-004 06/01/2024		

CHAMPAIGN, CLARK, CLINTON, DARKE, GREENE, HIGHLAND, LOGAN, MIAMI, MONTGOMERY, PREBLE (Jackson, Monroe, Harrison, Twin, Jefferson & Washington Townships) and SHELBY COUNTIES

	Rates	Fringes
Bricklayer, Stonemason.....	\$ 33.39	20.06

BROH0032-001 06/01/2024		

GALLIA & MEIGS

	Rates	Fringes
Bricklayer, Stonemason.....	\$ 33.39	20.06

BROH0035-002 06/01/2024		

ALLEN, AUGLAIZE, MERCER and VAN WERT COUNTIES

	Rates	Fringes
Bricklayer, Stonemason.....	\$ 33.39	20.06

BROH0039-002 06/01/2024		

ADAMS & SCIOTO

	Rates	Fringes
Bricklayer, Stonemason.....	\$ 33.39	20.06

BROH0040-003 06/01/2024		

ASHLAND, CRAWFORD, HARDIN, HOLMES, MARION, MORROW, RICHLAND, WAYNE and WYANDOT (Except Crawford, Ridge, Richland & Tymochtee Townships) COUNTIES

	Rates	Fringes
Bricklayer, Stonemason.....	\$ 33.39	20.06

FOOTNOTE: Layout Man and Sawman rate: \$1.00 per hour above journeyman rate.
Free standing stack work ground level to top of stack;
Sandblasting and laying of carbon masonry material in swing

stage and/or scaffold; Ramming and spading of plastics and
gunniting: \$1.50 per hour above journeyman rate.
""Hot"" work: \$2.50 above journeyman rate.

BROH0044-002 06/01/2024

	Rates	Fringes
--	-------	---------

Bricklayer, Stonemason COSHOCTON, FAIRFIELD, GUERNSEY, HOCKING, KNOX, KICKING, MORGAN, MUSKINGUM, NOBLE (Beaver, Buffalo, Seneca & Wayne Townships) & PERRY COUNTIES:.....	\$ 33.39	20.06
---	----------	-------

BROH0045-002 06/01/2023

FAYETTE, JACKSON, PIKE, ROSS and VINTON COUNTIES

	Rates	Fringes
--	-------	---------

Bricklayer, Stonemason.....	\$ 35.39	17.47
-----------------------------	----------	-------

BROH0046-002 06/01/2024

ERIE, HANCOCK, HURON, OTTAWA, SANDUSKY, SENECA, WOOD (Perry &
Bloom Townships) and WYANDOT (Tymochtee, Crawford, Ridge &
Richland Townships) COUNTIES & the Islands of Lake Erie north
of Sandusky

	Rates	Fringes
--	-------	---------

Bricklayer, Stonemason.....	\$ 33.39	20.06
-----------------------------	----------	-------

FOOTNOTE: Layout Man and Sawman rate: \$1.00 per hour above
journeyman rate.
Free standing stack work ground level to top of stack;
Sandblasting and laying of carbon masonry material in swing
stage and/or scaffold; Ramming and spading of plastics and
gunniting: \$1.50 per hour above journeyman rate.
""Hot"" work: \$2.50 above journeyman rate.

BROH0052-001 06/01/2024

ATHENS COUNTY

	Rates	Fringes
--	-------	---------

Bricklayer, Stonemason.....	\$ 33.39	20.06
-----------------------------	----------	-------

BROH0052-003 06/01/2024

NOBLE (Brookfield, Noble, Center, Sharon, Olive, Enoch, Stock,
Jackson, Jefferson & Elk Townships) and WASHINGTON COUNTIES

	Rates	Fringes
--	-------	---------

Bricklayer, Stonemason.....	\$ 33.39	20.06
-----------------------------	----------	-------

BROH0055-003 06/01/2024

DELAWARE, FRANKLIN, MADISON, PICKAWAY and UNION COUNTIES

	Rates	Fringes
--	-------	---------

Bricklayer, Stonemason.....\$ 33.39 20.06

CARP0002-024 05/01/2025

BROWN, BUTLER, CHAMPAIGN, CLARK, CLERMONT, CLINTON, DARKE,
GREENE, HAMILTON, LOGAN, MIAMI, MONTGOMERY, PREBLE, SHELBY &
WARREN

	Rates	Fringes
--	-------	---------

Carpenter & Piledrivermen.....	\$ 35.94	23.59
Diver.....	\$ 40.58	9.69

CARP0171-001 05/01/2025

MAHONING & TRUMBULL

	Rates	Fringes
--	-------	---------

CARPENTER.....	\$ 33.19	25.02
----------------	----------	-------

CARP0171-002 05/01/2025

BELMONT, COLUMBIANA, HARRISON, JEFFERSON & MONROE

	Rates	Fringes
--	-------	---------

CARPENTER.....	\$ 32.50	26.19
----------------	----------	-------

CARP0200-002 05/01/2025

ADAMS, ATHENS, DELAWARE, FAIRFIELD, FAYETTE, FRANKLIN, GALLIA,
GUERNSEY, HIGHLAND, HOCKING, JACKSON, LAWRENCE, LICKING,
MADISON, MARION, MEIGS, MORGAN, MUSKINGUM, NOBLE, PERRY,
PICKAWAY, PIKE, ROSS, SCIOTO, UNION, VINTON and WASHINGTON
COUNTIES

	Rates	Fringes
--	-------	---------

CARPENTER.....	\$ 35.94	23.59
Diver.....	\$ 39.41	10.40
PILEDRIVERMAN.....	\$ 35.94	23.59

CARP0285-001 05/01/2025

CARROLL, STARK, TUSCARAWAS and WAYNE

	Rates	Fringes
--	-------	---------

CARPENTER.....	\$ 34.07	24.28
----------------	----------	-------

CARP0285-002 05/01/2025

COSHOCTON, HOLMES, KNOX & MORROW

	Rates	Fringes
--	-------	---------

CARPENTER.....	\$ 33.38	24.69
----------------	----------	-------

CARP0285-008 05/01/2025

MEDINA, PORTAGE & SUMMIT

	Rates	Fringes
--	-------	---------

CARPENTER.....	\$ 37.18	25.07
----------------	----------	-------

CARP0351-005 05/01/2025

LUCAS & WOOD

	Rates	Fringes
CARPENTER.....	\$ 35.44	27.56

CARP0351-006 05/01/2025		

	Rates	Fringes
CARPENTER DEFIANCE, FULTON, HANCOCK, HENRY, PAULDING & WILLIAMS COUNTIES.....	\$ 32.05	26.13

CARP0372-002 05/01/2025		

ALLEN, AUGLAIZE, HARDIN, MERCER, PUTNAM & VAN WERT

	Rates	Fringes
CARPENTER.....	\$ 31.80	26.33

CARP0435-005 05/01/2025		

ASHTABULA, CUYAHOGA, GEAUGA & LAKE

	Rates	Fringes
CARPENTER.....	\$ 38.57	24.64

CARP0735-001 05/01/2025		

ASHLAND, HURON & RICHLAND

	Rates	Fringes
CARPENTER.....	\$ 34.67	23.57

CARP0735-002 05/01/2025		

LORAIN

	Rates	Fringes
CARPENTER.....	\$ 38.42	24.01

CARP0735-004 05/01/2025		

ERIE

	Rates	Fringes
CARPENTER.....	\$ 36.71	24.14

CARP0744-001 05/01/2025		

CRAWFORD, OTTAWA, SANDUSKY, SENECA & WYANDOT

	Rates	Fringes
CARPENTER.....	\$ 33.74	27.05

CARP1090-002 05/01/2025		

ALLEN, AUGLAIZE, HARDIN, MERCER, PUTNAM, VAN WERT & WYANDOT

Rates	Fringes
-------	---------

Piledrivermen & Diver's Tender...\$ 35.94 28.39

DIVERS - \$250.00 per day

CARP1090-003 05/01/2025

BELMONT, HARRISON, & MONROE

	Rates	Fringes
Diver, Wet.....	\$ 58.52	24.91
Piledrivermen; Diver, Dry.....	\$ 39.01	24.91

CARP1090-004 05/01/2025

CARROLL, STARK, TUSCARAWAS & WAYNE

	Rates	Fringes
Diver, Wet.....	\$ 49.82	25.40
Piledrivermen; Diver, Dry.....	\$ 33.21	25.40

CARP1090-005 05/01/2025

ASHLAND, ASHTABULA, CUYAHOGA, ERIE, GEAUGA, HURON, LAKE,
LORAIN, MEDINA, PORTAGE, RICHLAND & SUMMIT

	Rates	Fringes
Diver, Wet.....	\$ 54.51	27.50
Piledrivermen; Diver, Dry.....	\$ 36.34	27.50

CARP1090-006 05/01/2025

COSHOCTON, HOLMES, KNOX & MORROW

	Rates	Fringes
Diver, Wet.....	\$ 54.36	22.54
Piledrivermen; Diver, Dry.....	\$ 36.24	22.54

CARP1090-007 05/01/2025

MAHONING & TRUMBULL

	Rates	Fringes
Diver, Wet.....	\$ 50.85	24.82
Piledrivermen; Diver, Dry.....	\$ 33.90	24.82

CARP1090-008 05/01/2025

COLUMBIANA & JEFFERSON

	Rates	Fringes
PILEDRIVERMAN.....	\$ 39.01	24.91

CARP1090-009 05/01/2025

CRAWFORD, DEFIANCE, FULTON, HANCOCK, HENRY, LUCAS, OTTAWA,
PAULDING, SANDUSKY, SENECA, WILLIAMS & WOOD

	Rates	Fringes
Piledrivermen & Diver's Tender...	\$ 37.98	28.63

DIVERS - \$250.00 per day

ELEC0008-002 05/27/2024

DEFIANCE, FULTON, HANCOCK, HENRY, LUCAS, OTTAWA, PAULDING,
PUTNAM, SANDUSKY, SENECA, WILLIAMS & WOOD

	Rates	Fringes
CABLE SPLICER.....	\$ 38.98	18.96
ELECTRICIAN.....	\$ 48.40	4.5%+23.06

ELEC0032-003 06/01/2025

ALLEN, AUGLAIZE, HARDIN, LOGAN, MERCER, SHELBY, VAN WERT &
WYANDOT (Crawford, Jackson, Marseilles, Mifflin, Ridgeland,
Ridge & Salem Townships)

	Rates	Fringes
ELECTRICIAN.....	\$ 39.17	23.60

ELEC0038-002 04/28/2025

CUYAHOGA, GEAUGA (Bainbridge, Chester & Russell Townships) &
LORAIN (Columbia Township)

	Rates	Fringes
ELECTRICIAN Excluding Sound & Communications Work.....	\$ 46.63	24.92

FOOTNOTES;

- a. 6 Paid Holidays: New Year's Day; Memorial Day; July 4th;
Labor Day; Thanksgiving Day; & Christmas Day
- b. 1 week's paid vacation for 1 year's service; 2 weeks' paid
vacation for 2 or more years' service

ELEC0038-008 04/28/2025

CUYAHOGA, GEAUGA (Bainbridge, Chester & Russell Townships) &
LORAIN (Columbia Township)

	Rates	Fringes
Sound & Communication Technician Communications Technician...	\$ 34.30	14.95
Installer Technician.....	\$ 33.05	14.91

FOOTNOTES;

- a. 6 Paid Holidays: New Year's Day; Memorial Day; July 4th;
Labor Day; Thanksgiving Day; & Christmas Day
- b. 1 week's paid vacation for 1 year's service; 2 weeks' paid
vacation for 2 or more years' service

ELEC0064-003 11/25/2024

COLUMBIANA (Butler, Fairfield, Perry, Salem & Unity Townships)
MAHONING (Austintown, Beaver, Berlin, Boardman, Canfield,
Ellsworth, Coitsville, Goshen, Green, Jackson, Poland,
Springfield & Youngstown Townships), & TRUMBULL (Hubbard &
Liberty Townships)

	Rates	Fringes
ELECTRICIAN.....	\$ 39.80	21.03

ELEC0071-005 01/06/2025		

ASHTABULA, CUYAHOGA, GEAUGA, LAKE & LORAIN

	Rates	Fringes
LINE CONSTRUCTION: Equipment Operator		
DOT/Traffic Signal & Highway Lighting Projects...	\$ 39.97	27%+8.00
Municipal Power/Transit Projects.....	\$ 49.46	27%+8.25
LINE CONSTRUCTION: Groundman		
DOT/Traffic Signal & Highway Lighting Projects...	\$ 31.10	27%+8.00
Municipal Power/Transit Projects.....	\$ 38.47	27%+8.25
LINE CONSTRUCTION: Linemen/Cable Splicer		
DOT/Traffic Signal & Highway Lighting Projects...	\$ 43.89	27%+8.00
Municipal Power/Transit Projects.....	\$ 54.96	27%+8.25

ELEC0071-010 01/06/2025		

Statewide

	Rates	Fringes
Line Construction		
Equipment Operator.....	\$ 40.44	4%+16.09
Groundman.....	\$ 29.07	4%+13.81
Lineman & Cable Splicers....	\$ 46.02	4%+17.20

ELEC0082-002 12/02/2024		

CLINTON, DARKE, GREENE, MIAMI, MONTGOMERY, PREBLE & WARREN
(Wayne, Clear Creek & Franklin Townships)

	Rates	Fringes
ELECTRICIAN.....	\$ 38.00	22.49

* ELEC0082-006 11/25/2024		

CLINTON, DARKE, GREENE, MIAMI, MONTGOMERY, PREBLE & WARREN
(Wayne, Clear Creek & Franklin Townships)

	Rates	Fringes
Sound & Communication Technician		
Cable Puller.....	\$ 13.85 **	5.30
Installer/Technician.....	\$ 27.70	15.71

ELEC0129-003 02/24/2025		

LORAIN (Except Columbia Township) & MEDINA (Litchfield & Liverpool Townships)

	Rates	Fringes
ELECTRICIAN.....	\$ 42.95	18.81

ELEC0129-004 02/24/2025		

ERIE & HURON (Lyme, Ridgefield, Norwalk, Townsend, Wakeman, Sherman, Peru, Bronson, Hartland, Clarksfield, Norwich, Greenfield, Fairfield, Fitchville & New London Townships)

	Rates	Fringes
ELECTRICIAN.....	\$ 42.95	18.81

ELEC0141-003 06/02/2025		

BELMONT COUNTY

	Rates	Fringes
CABLE SPLICER.....	\$ 42.94	27.74
ELECTRICIAN.....	\$ 39.25	31.23

ELEC0212-003 11/26/2018		

BROWN, CLERMONT & HAMILTON

	Rates	Fringes
Sound & Communication Technician.....	\$ 24.35	10.99

ELEC0212-005 06/02/2025		

BROWN, CLERMONT, and HAMILTON COUNTIES

	Rates	Fringes
ELECTRICIAN.....	\$ 38.05	22.97

ELEC0245-001 08/26/2024		

ALLEN, HARDIN, VAN WERT & WYANDOT (Crawford, Jackson, Marseilles, Mifflin, Richland, Ridge & Salem Townships)

	Rates	Fringes
Line Construction		
Equipment Operator.....	\$ 32.95	28%+7.85
Groundman Truck Driver.....	\$ 20.59	28%+7.85
Lineman.....	\$ 47.07	28%+7.85

FOOTNOTE: a. Half day's Paid Holiday: The last 4 hours of the workday prior to Christmas or New Year's Day

ELEC0245-003 01/01/2025		

DEFIANCE, FULTON, HANCOCK, HENRY, HURON, LUCAS, OTTAWA, PAULDING, PUTNAM, SANDUSKY, SENECA, WILLIAMS, and WOOD COUNTIES

	Rates	Fringes
Line Construction		
Cable Splicer.....	\$ 53.90	8.10+28%
Groundman/Truck Driver.....	\$ 20.51	8.10+28%
Heli-arc Welding.....	\$ 47.17	8.10+28%

Lineman.....	\$ 46.87	8.10+28%
Operator - Class 1.....	\$ 37.50	8.10+28%
Operator - Class 2.....	\$ 32.81	8.10+28%
Traffic Signal & Lighting		
Technician.....	\$ 42.18	8.10+28%

FOOTNOTE: a. 6 Observed Holidays: New Year's Day; Memorial Day; Independence Day; Labor Day; Thanksgiving Day; & Christmas Day. Employees who work on a holiday shall be paid at a rate of double their applicable classified straight-time rates for the work performed on such holiday.

ELEC0245-004 01/01/2025

ERIE COUNTY

	Rates	Fringes
Line Construction		
Cable Splicer.....	\$ 53.90	28%+8.10
Groundman/Truck Driver.....	\$ 20.51	28%+8.10
Lineman.....	\$ 46.87	28%+8.10
Operator - Class 1.....	\$ 37.50	28%+8.10
Operator - Class 2.....	\$ 32.81	28%+8.10

FOOTNOTE: a. 6 Observed Holidays: New Year's Day; Memorial Day; Independence Day; Labor Day; Thanksgiving Day; & Christmas Day. Employees who work on a holiday shall be paid at a rate of double their applicable classified straight-time rates for the work performed on such holiday.

ELEC0246-001 10/28/2024

Carroll, Columbiana, Harrison and Jefferson Counties in Ohio; Brooke and Hancock Counties in West Virginia.

	Rates	Fringes
ELECTRICIAN.....	\$ 44.00	30.38%+24.31

FOOTNOTE: a. 1 1/2 Paid Holidays: The last scheduled workday prior to Christmas & 4 hours on Good Friday.

ELEC0306-005 05/27/2024

MEDINA (Brunswick, Chatham, Granger, Guilford, Harrisville, Hinckley, Homer, Lafayette, Medina, Montville, Sharon, Spencer, Wadsworth, Westfield & York Townships), PORTAGE (Atwater, Aurora, Brimfield, Deerfield, Franklin, Mantua, Randolph, Ravenna, Rootstown, Shalersville, Streetsboro & Suffield Townships), SUMMIT & WAYNE (Baughman, Canaan, Chester, Chippewa, Congress, Green, Milton, & Wayne Townships)

	Rates	Fringes
CABLE SPLICER.....	\$ 46.81	20.95
ELECTRICIAN.....	\$ 42.55	20.95

ELEC0317-002 06/02/2025

GALLIA & LAWRENCE

	Rates	Fringes
CABLE SPLICER.....	\$ 32.68	18.13

ELECTRICIAN.....	\$ 41.15	29.35
------------------	----------	-------

ELEC0540-005 06/30/2025

CARROLL (Northern half, including Fox, Harrison, Rose & Washington Townships), COLUMBIANA (Knox Township), HOLMES, MAHONING (Smith Township), STARK, TUSCARAWAS (North of Auburn, Clay, Rush & York Townships), and WAYNE (South of Baughman, Chester, Green & Wayne Townships) COUNTIES

Rates	Fringes
-------	---------

ELECTRICIAN.....	\$ 39.86	29.19
------------------	----------	-------

ELEC0573-003 06/01/2025

ASHTABULA (Colebrook, Wayne, Williamsfield, Orwell & Windsor Townships), GEAUGA (Auburn, Middlefield, Parkman & Troy Townships), MAHONING (Milton Township), PORTAGE (Charlestown, Edinburg, Freedom, Hiram, Nelson, Palmyra, Paris & Windham Townships), and TRUMBULL (Except Liberty & Hubbard Townships)

Rates	Fringes
-------	---------

ELECTRICIAN.....	\$ 42.20	23.37
------------------	----------	-------

ELEC0575-001 05/29/2023

ADAMS, FAYETTE, HIGHLAND, HOCKING, JACKSON (Bloomfield, Franklin, Hamilton, Jefferson, Lick, Madison, Scioto, Coal, Jackson, Liberty, Milton & Washington Townships), PICKAWAY (Deer Creek, Perry, Pickaway, Salt Creek & Wayne Townships), PIKE (Beaver, Benton, Jackson, Mifflin, Pebble, PeePee, Perry, Seal, Camp Creek, Newton, Scioto, Sunfish, Union & Marion Townships), ROSS, SCIOTO & VINTON (Clinton, Eagle, Elk, Harrison, Jackson, Richland & Swan Townships)

Rates	Fringes
-------	---------

ELECTRICIAN.....	\$ 37.00	22.26
------------------	----------	-------

ELEC0648-001 09/01/2025

BUTLER and WARREN COUNTIES (Deerfield, Hamilton, Harlan, Massie, Salem, Turtle Creek, Union & Washington Townships)

Rates	Fringes
-------	---------

CABLE SPLICER.....	\$ 30.50	18.23
ELECTRICIAN.....	\$ 38.00	24.162

* ELEC0673-004 05/26/2025

ASHTABULA (Excluding Orwell, Colebrook, Williamsfield, Wayne & Windsor Townships), GEAUGA (Burton, Chardon, Claridon, Hambden, Huntsburg, Montville, Munson, Newbury & Thompson Townships) and LAKE COUNTIES

Rates	Fringes
-------	---------

CABLE SPLICER.....	\$ 33.81	21.47
ELECTRICIAN.....	\$ 41.17	24.58

* ELEC0683-002 06/02/2025

CHAMPAIGN, CLARK, DELAWARE, FAIRFIELD, FRANKLIN, MADISON,
PICKAWAY (Circleville, Darby, Harrison, Jackson, Madison,
Monroe, Muhlenberg, Scioto, Walnut & Washington Townships), and
UNION COUNTIES

	Rates	Fringes
CABLE SPLICER.....	\$ 44.00	26.40
ELECTRICIAN.....	\$ 43.00	26.37

ELEC0688-003 05/30/2022		

ASHLAND, CRAWFORD, HURON (Richmond, New Haven, Ripley &
Greenwich Townships), KNOX (Liberty, Clinton, Union, Howard,
Monroe, Middleberry, Morris, Wayne, Berlin, Pike, Brown &
Jefferson Townships), MARION, MORROW, RICHLAND and WYANDOT
(Sycamore, Crane, Eden, Pitt, Antrim & Tymochtee Townships)
COUNTIES

	Rates	Fringes
ELECTRICIAN.....	\$ 32.30	21.83

ELEC0972-002 06/01/2024		

ATHENS, MEIGS, MONROE, MORGAN, NOBLE, VINTON (Brown, Knox,
Madison, Vinton & Wilkesville Townships), and WASHINGTON
COUNTIES

	Rates	Fringes
CABLE SPLICER.....	\$ 40.25	33.33
ELECTRICIAN.....	\$ 40.00	33.32

ELEC1105-001 05/27/2024		

COSHOCTON, GUERNSEY, KNOX (Jackson, Clay, Morgan, Miller,
Milford, Hilliar, Butler, Harrison, Pleasant & College
Townships), LICKING, MUSKINGUM, PERRY, and TUSCARAWAS (Auburn,
York, Clay, Jefferson, Rush, Oxford, Washington, Salem, Perry &
Bucks Townships) COUNTIES

	Rates	Fringes
ELECTRICIAN.....	\$ 39.60	24.41

ENGI0018-003 05/01/2024		

ASHTABULA, CUYAHOGA, ERIE, GEAUGA, LAKE, LORAIN, MEDINA,
PORTAGE, and SUMMIT COUNTIES

	Rates	Fringes
POWER EQUIPMENT OPERATOR		
GROUP 1.....	\$ 45.63	16.41
GROUP 2.....	\$ 45.53	16.41
GROUP 3.....	\$ 44.49	16.41
GROUP 4.....	\$ 43.27	16.41
GROUP 5.....	\$ 37.98	16.41
GROUP 6.....	\$ 46.63	16.41
GROUP 7.....	\$ 46.63	16.41

OPERATING ENGINEER CLASSIFICATIONS

GROUP 1 - Air Compressor on Steel Erection; Barrier Moving

Machine; Boiler Operator on Compressor or Generator when mounted on a Rig; Cableway; Combination Concrete Mixer & Tower; Concrete Plant (over 4 yd. Capacity); Concrete Pump; Crane (All Types, Including Boom Truck, Cherry Picker); Crane-Compact, Track or Rubber over 4,000 lbs. capacity; Cranes-Self Erecting, Stationary, Track or Truck (All Configurations); Derrick; Dragline; Dredge (Dipper, Clam or Suction); Elevating Grader or Euclid Loader; Floating Equipment (All Types); Gradall; Helicopter Crew (Operator-Hoist or Winch); Hoe (all types); Hoisting Engine on Shaft or Tunnel Work; Hydraulic Gantry (Lifting System); Industrial-Type Tractor; Jet Engine Dryer (D8 or D9) Diesel Tractor; Locomotive (Standard Gauge); Maintenance Operator Class A; Mixer, Paving (Single or Double Drum); Mucking Machine; Multiple Scraper; Piledriving Machine (All Types); Power Shovel; Prentice Loader; Quad 9 (Double Pusher); Rail Tamper (with auto lifting & aligning device); Refrigerating Machine (Freezer Operation); Rotary Drill, on Caisson work; Rough Terrain Fork Lift with Winch/Hoist; Side-Boom; Slip-Form Paver; Tower Derrick; Tree Shredder; Trench Machine (Over 24" wide); Truck Mounted Concrete Pump; Tug Boat; Tunnel Machine and/or Mining Machine; Wheel Excavator; and Asphalt Plant Engineer (Cleveland District Only).

GROUP 2 - Asphalt Paver; Automatic Subgrader Machine, Self-Propelled (CMI Type); Bobcat Type and/or Skid Steer Loader with Hoe Attachment Greater than 7,000 lbs.; Boring Machine More than 48"; Bulldozer; Endloader; Horizontal Directional Drill (Over 50,000 ft lbs thrust); Hydro Milling Machine; Kolman-type Loader (production type-Dirt); Lead Greaseman; Lighting & Traffic Signal Installation Equipment (includes all groups or classifications); Material Transfer Equipment (Shuttle Buggy) Asphalt; Pettibone-Rail Equipment; Power Grader; Power Scraper; Push Cat; Rotomill (all), Grinders & Planers of All types; Trench Machine (24" wide & under); Vermeer type Concrete Saw; and Maintenance Operators (Portage and Summit Counties Only).

GROUP 3 - A-Frame; Air Compressor on Tunnel Work (low pressure); Asphalt Plant Engineer (Portage and Summit Counties Only); Bobcat-type and/or Skid Steer Loader with or without Attachments; Highway Drills (all types); Locomotive (narrow gauge); Material Hoist/Elevator; Mixer, Concrete (more than one bag capacity); Mixer, one bag capacity (Side Loader); Power Boiler (Over 15 lbs. Pressure) Pump Operator installing & operating Well Points; Pump (4" & over discharge); Roller, Asphalt; Rotovator (lime soil stabilizer); Switch & Tie Tampers (without lifting & aligning device); Utility Operator (Small equipment); Welding Machines; and Railroad Tie Insert/Remover; Articulating/straight bed end dumps if assigned (minus \$4.00 per hour).

GROUP 4 - Backfiller; Ballast Re-locator; Bars, Joint & Mesh Installing Machine; Batch Plant; Boring Machine Operator (48" or less); Bull Floats; Burlap & Curing Machine; Concrete Plant (capacity 4 yd. & under); Concrete Saw (Multiple); Conveyor (Highway); Crusher; Deckhand; Farm-type Tractor with attachments (highway); Finishing Machine; Fireperson, Floating Equipment (all types); Forklift; Form Trencher; Hydro Hammer expect masonry; Hydro Seeder; Pavement Breaker; Plant Mixer; Post Driver; Post Hole Digger (Power Auger); Power Brush Burner; Power Form Handling Equipment; Road Widening Trencher; Roller (Brick, Grade & Macadam); Self-Propelled Power Spreader; Self-Propelled Power Subgrader; Steam Fireperson; Tractor (Pulling Sheepfoot, Roller or Grader); and Vibratory Compactor with Integral Power.

GROUP 5 - Compressor (Portable, Sewer, Heavy & Highway); Drum Fireperson (Asphalt Plant); Generator; Masonry Fork Lift; Inboard-Outboard Motor Boat Launch; Oil Heater (asphalt plant); Oiler/Helper; Power Driven Heater; Power Sweeper & Scrubber; Pump (under 4" discharge); Signalperson; Tire Repairperson; VAC/ALLS; Cranes - Compact, track or rubber under 4,000 pound capacity; fueling and greasing; and Chainmen.

GROUP 6 - Master Mechanic & Boom from 150 to 180.

GROUP 7 - Boom from 180 and over.

ENGI0018-004 05/01/2024

ADAMS, ALLEN, ASHLAND, ATHENS, AUGLAIZE, BELMONT, BROWN, BUTLER, CARROLL, CHAMPAIGN, CLARK, CLERMONT, CLINTON, COSHOCTON, CRAWFORD, DARKE, DEFIANCE, DELAWARE, FAIRFIELD, FAYETTE, FRANKLIN, FULTON, GALLIA, GREENE, GUERNSEY, HAMILTON, HANCOCK, HARDIN, HARRISON, HENRY, HIGHLAND, HOCKING, HOLMES, HURON, JACKSON, JEFFERSON, KNOX, LAWRENCE, LICKING, LOGAN, LUCAS, MADISON, MARION, MEIGS, MERCER, MIAMI, MONROE, MONTGOMERY, MORGAN, MORROW, MUSKINGUM, NOBLE, OTTAWA, PAULDING, PERRY, PICKAWAY, PIKE, PREBLE, PUTNAM, RICHLAND, ROSS, SANDUSKY, SCIOTO, SENECA, SHELBY, STARK, TUSCARAWAS, UNION, VAN WERT, VINTON, WARREN, WASHINGTON, WAYNE, WILLIAMS, WOOD, and YANDOT COUNTIES

	Rates	Fringes
POWER EQUIPMENT OPERATOR		
GROUP 1.....	\$ 44.14	16.41
GROUP 2.....	\$ 44.02	16.41
GROUP 3.....	\$ 42.98	16.41
GROUP 4.....	\$ 41.80	16.41
GROUP 5.....	\$ 36.34	16.41
GROUP 6.....	\$ 45.14	16.41
GROUP 7.....	\$ 45.14	16.41

OPERATING ENGINEER CLASSIFICATIONS

GROUP 1 - Air Compressor on Steel Erection; Barrier Moving Machine; Boiler Operator on Compressor or Generator when mounted on a Rig; Cableway; Combination Concrete Mixer & Tower; Concrete Plant (over 4 yd. Capacity); Concrete Pump; Crane (All Types, Including Boom Truck, Cherry Picker); Crane-Compact, Track or Rubber over 4,000 lbs. capacity; Cranes-Self Erecting, Stationary, Track or Truck (All Configurations); Derrick; Dragline; Dredge (Dipper, Clam or Suction); Elevating Grader or Euclid Loader; Floating Equipment (All Types); Gradall; Helicopter Crew (Operator-Hoist or Winch); Hoe (all types); Hoisting Engine on Shaft or Tunnel Work; Hydraulic Gantry (Lifting System); Industrial-Type Tractor; Jet Engine Dryer (D8 or D9) Diesel Tractor; Locomotive (Standard Gauge); Maintenance Operator Class A; Mixer, Paving (Single or Double Drum); Mucking Machine; Multiple Scraper; Piledriving Machine (All Types); Power Shovel; Prentice Loader; Quad 9 (Double Pusher); Rail Tamper (with auto lifting & aligning device); Refrigerating Machine (Freezer Operation); Rotary Drill, on Caisson work; Rough Terrain Fork Lift with Winch/Hoist; Side-Boom; Slip-Form Paver; Tower Derrick; Tree Shredder; Trench Machine (Over 24" wide); Truck Mounted Concrete Pump; Tug Boat; Tunnel Machine and/or Mining Machine; and Wheel Excavator.

GROUP 2 - Asphalt Paver; Automatic Subgrader Machine,

Self-Propelled (CMI Type); Bobcat Type and/or Skid Steer Loader with Hoe Attachment Greater than 7,000 lbs.; Boring Machine More than 48"; Bulldozer; Endloader; Hydro Milling Machine; Horizontal Directional Drill (over 50,000 ft. lbs. thrust); Kolman-type Loader (production type-Dirt); Lead Greaseman; Lighting & Traffic Signal Installation Equipment (includes all groups or classifications); Material Transfer Equipment (Shuttle Buggy) Asphalt; Pettibone-Rail Equipment; Power Grader; Power Scraper; Push Cat; Rotomill (all), Grinders & Planers of All types; Trench Machine (24" wide & under); and Vermeer type Concrete Saw.

GROUP 3 - A-Frame; Air Compressor on Tunnel Work (low pressure); Asphalt Plant Engineer; Bobcat-type and/or Skid Steer Loader with or without Attachments; Highway Drills (all types); Locomotive (narrow gauge); Material Hoist/Elevator; Mixer, Concrete (more than one bag capacity); Mixer, one bag capacity (Side Loader); Power Boiler (Over 15 lbs. Pressure) Pump Operator installing & operating Well Points; Pump (4" & over discharge); Railroad Tie Insert/Remover; Roller, Asphalt; Rotovator (lime soil stabilizer); Switch & Tie Tampers (without lifting & aligning device); Utility Operator (Small equipment); and Welding Machines; Articulating/straight bed end dumps if assigned (minus \$4.00 per hour).

GROUP 4 - Backfiller; Ballast Re-locator; Bars, Joint & Mesh Installing Machine; Batch Plant; Boring Machine Operator (48" or less); Bull Floats; Burlap & Curing Machine; Concrete Plant (capacity 4 yd. & under); Concrete Saw (Multiple); Conveyor (Highway); Crusher; Deckhand; Farm-type Tractor with attachments (highway); Finishing Machine; Fireperson, Floating Equipment (all types); Fork Lift; Form Trencher; Hydro Hammer expect masonry; Hydro Seeder; Pavement Breaker; Plant Mixer; Post Driver; Post Hole Digger (Power Auger); Power Brush Burner; Power Form Handling Equipment; Road Widening Trencher; Roller (Brick, Grade & Macadam); Self-Propelled Power Spreader; Self-Propelled Power Subgrader; Steam Fireperson; Tractor (Pulling Sheepfoot, Roller or Grader); and Vibratory Compactor with Integral Power.

GROUP 5 - Compressor (Portable, Sewer, Heavy & Highway); Drum Fireperson (Asphalt Plant); Generator; Masonary Forklift; Inboard-Outboard Motor Boat Launch; Oil Heater (asphalt plant); Oiler/Helper; Power Driven Heater; Power Sweeper & Scrubber; Pump (under 4" discharge); Signaller; Tire Repairperson; VAC/ALLS; Cranes - Compact, track or rubber under 4,000 pound capacity; fueling and greasing; and Chainmen.

GROUP 6 - Master Mechanic & Boom from 150 to 180.

GROUP 7 - Boom from 180 and over.

ENGI0066-023 06/01/2023

COLUMBIANA, MAHONING & TRUMBULL COUNTIES

	Rates	Fringes
POWER EQUIPMENT OPERATOR		
ASBESTOS; HAZARDOUS/TOXIC		
WASTE PROJECTS		
GROUP 1 - A & B.....	\$ 44.63	24.30
ASBESTOS; HAZARDOUS/TOXIC		
WASTE PROJECTS		
GROUP 2 - A & B.....	\$ 44.30	24.30
ASBESTOS; HAZARDOUS/TOXIC		

WASTE PROJECTS	
GROUP 3 - A & B.....\$ 38.47	24.30
ASBESTOS; HAZARDOUS/TOXIC	
WASTE PROJECTS	
GROUP 4 - A & B.....\$ 34.52	24.30
ASBESTOS; HAZARDOUS/TOXIC	
WASTE PROJECTS	
GROUP 5 - A & B.....\$ 31.13	24.30
HAZARDOUS/TOXIC WASTE	
PROJECTS	
GROUP 1 - C & D.....\$ 40.91	24.30
HAZARDOUS/TOXIC WASTE	
PROJECTS	
GROUP 2 - C & D.....\$ 40.61	24.30
HAZARDOUS/TOXIC WASTE	
PROJECTS	
GROUP 3 - C & D.....\$ 35.27	24.30
HAZARDOUS/TOXIC WASTE	
PROJECTS	
GROUP 4 - C & D.....\$ 31.65	24.30
HAZARDOUS/TOXIC WASTE	
PROJECTS	
GROUP 5 - C & D.....\$ 28.53	24.30
ALL OTHER WORK	
GROUP 1.....\$ 37.19	24.30
ALL OTHER WORK	
GROUP 2.....\$ 36.92	24.30
ALL OTHER WORK	
GROUP 3.....\$ 32.06	24.30
ALL OTHER WORK	
GROUP 4.....\$ 28.77	24.30
ALL OTHER WORK	
GROUP 5.....\$ 25.94	24.30

GROUP 1 - Rig, Pile Driver or Caisson Type; & Rig, Pile Hydraulic Unit Attached

GROUP 2 - Asphalt Heater Planer; Backfiller with Drag Attachment; Backhoe; Backhoe with Shear attached; Backhoe-Rear Pivotal Swing; Batch Plant-Central Mix Concrete; Batch Plant, Portable concrete; Berm Builder-Automatic; Boat Derrick; Boat-Tug; Boring Machine Attached to Tractor; Bullclam; Bulldozer; C.M.I. Road Builder & Similar Type; Cable Placer & Layer; Carrier-Straddle; Carryall-Scraper or Scoop; Chicago Boom; Compactor with Blade Attached; Concrete Saw (Vermeer or similar type); Concrete Spreader Finisher; Combination, Bidwell Machine; Crane; Crane-Electric Overhead; Crane-Rough Terrain; Crane-Side Boom; Crane-Truck; Crane-Tower; Derrick-Boom; Derrick-Car; Digger-Wheel (Not trencher or road widener); Double Nine; Drag Line; Dredge; Drill-Kenny or Similar Type; Easy Pour Median Barrier Machine (or similar type); Electromatic; Frankie Pile; Gradall; Grader; Gurry; Self-Propelled; Heavy Equipment Robotics Operator/Mechanic; Hoist-Monorail; Hoist-Stationary & Mobile Tractor; Hoist, 2 or 3 drum; Horizontal Directional Drill Operator; Jackall; Jumbo Machine; Kocal & Kuhlman; Land-Seagoing Vehicle; Loader, Elevating; Loader, Front End; Loader, Skid Steer; Locomotive; Mechanic/Welder; Metro Chip Harvester with Boom; Mucking Machine; Paver-Asphalt Finishing Machine; Paver-Road Concrete; Paver-Slip Form (C.M.I. or similar); Place Crete Machine with Boom; Post Driver (Carrier mounted); Power Driven Hydraulic Pump & Jack (When used in Slip Form or Lift Slab Construction); Pump Crete Machine; Regulator-Ballast; Hydraulic Power Unit not attached to Rig for Pile Drillings; Rigs-Drilling; Roto Mill or similar Full Lane (8' Wide & Over); Roto Mill or similar type (Under 8'); Shovel; Slip Form Curb Machine; Speedwing; Spikemaster; Stonecrusher; Tie Puller & Loader; Tie Tamper;

Tractor-Double Boom; Tractor with Attachments; Truck-Boom; Truck-Tire; Trench Machine; Tunnel Machine (Mark 21 Java or similar); & Whirley (or similar type)

GROUP 3 - Asphalt Plant; Bending Machine (Pipeline or similar type); Boring machine, Motor Driven; Chip Harvester without Boom; Cleaning Machine, Pipeline Type; Coating Machine, Pipeline Type; Compactor; Concrete Belt Placer; Concrete Finisher; Concrete Planer or Asphalt; Concrete Spreader; Elevator; Fork Lift (Home building only); Fork lift & Lulls; Fork Lift Walk Behind (Hoisting over 1 buck high); Form Line Machine; Grease Truck operator; Grout Pump; Gunnite Machine; Horizontal Directional Drill Locator; Single Drum Hoist with or without Tower; Huck Bolting Machine; Hydraulic Scaffold (Hoisting building materials); Paving Breaker (Self-propelled or Ridden); Pipe Dream; Pot Fireperson (Power Agitated); Refrigeration Plant; Road Widener; Roller; Sasgen Derrick; Seeding Machine; Soil Stabilizer (Pump type); Spray Cure Machine, Self-Propelled; Straw Blower Machine; Sub-Grader; Tube Finisher or Broom C.M.I. or similar type; & Tugger Hoist

GROUP 4 - Air Curtain Destructor & Similar Type; Batch Plant-Job Related; Boiler Operator; Compressor; Conveyor; Curb Builder, self-propelled; Drill Wagon; Generator Set; Generator-Steam; Heater-Portable Power; Hydraulic Manipulator Crane; Jack-Hydraulic Power driven; Jack-Hydraulic (Railroad); Ladavator; Minor Machine Operator; Mixer-Concrete; Mulching Machine; Pin Puller; Power Broom; Pulverizer; Pump; Road Finishing Machine (Pull Type); Saw-Concrete-Self-Propelled (Highway Work); Signal Person; Spray Cure Machine-Motor Powered; Stump Cutter; Tractor; Trencher Form; Water Blaster; Steam Jenny; Syphon; Vibrator-Gasoline; & Welding Machine

GROUP 5 - Brakeperson; Fireperson; & Oiler

IRON0017-002 05/01/2024

ASHTABULA (North of Route 6, starting at the Geauga County Line, proceeding east to State Route 45), CUYAHOGA, ERIE (Eastern 2/3), GEAUGA, HURON (East of a line drawn from the north border through Monroeville & Willard), LAKE, LORAIN, MEDINA (North of Old Rte. #224), PORTAGE (West of a line from Middlefield to Shalersville to Deerfield), and SUMMIT (North of Old Rte. #224, including city limits of Barberton) COUNTIES

	Rates	Fringes
--	-------	---------

IRONWORKER

Ornamental, Reinforcing, & Structural.....	\$ 36.83	29.01
--	----------	-------

IRON0017-010 05/01/2024

ASHTABULA (Eastern part from Lake Erie on the north to route #322 on the south to include Conneaut, Kingsville, Sheffield, Denmark, Dorset, Cherry Valley, Wayne, Monroe, Pierpont, Richmond, Andover & Williamsfield Townships)

	Rates	Fringes
--	-------	---------

IRONWORKER

Structural, including metal building erection & Reinforcing.....	\$ 36.83	29.01
--	----------	-------

IRON0044-001 06/01/2025

ADAMS (Western Part), BROWN, BUTLER (Southern Part), CLERMONT, CLINTON (South of a line drawn from Blanchester to Lynchburg), HAMILTON, HIGHLAND (Excluding eastern one-fifth & portion of county inside lines drawn from Marshall to Lynchburg from the northern county line through E. Monroe to Marshall) and WARREN (South of a line drawn from Blanchester through Morrow to the west county line) COUNTIES

	Rates	Fringes
IRONWORKER, REINFORCING.....	\$ 38.27	23.90

IRON0044-002 06/01/2025		

CLINTON (South of a line drawn from Blanchester to Lynchburg), HAMILTON, HIGHLAND (Excluding eastern one-fifth & portion of county inside lines drawn from Marshall to Lynchburg from the northern county line through E. Monroe to Marshall) & WARREN (South of a line drawn from Blanchester through Morrow to the west county line)

	Rates	Fringes
IRONWORKER		
Fence Erector.....	\$ 35.88	23.90
Ornamental; Structural.....	\$ 37.77	23.90

IRON0055-003 07/01/2024		

CRAWFORD (Area Between lines drawn from where Hwy #598 & #30 meet through N. Liberty to the northern border & from said Hwy junction point due west to the border), DEFIANCE (S. of a line drawn from where Rte. #66 meets the northern line through Independence to the eastern county border), ERIE (Western 1/3), FULTON, HANCOCK, HARDIN (North of a line drawn from Maysville to a point 4 miles south of the northern line on the eastern line), HENRY, HURON (West of a line drawn from the northern border through Monroeville & Willard), LUCAS, OTTAWA, PUTNAM (East of a line drawn from the northern border down through Miller City to where #696 meets the southern border), SANDUSKY, SENECA, WILLIAMS (East of a line drawn from Pioneer through Stryker to the southern border), WOOD & WYANDOT (North of Rte. #30)

	Rates	Fringes
IRONWORKER		
Fence Erector.....	\$ 26.40	24.62
Flat Road Mesh.....	\$ 29.77	21.30
Tunnels & Caissons Under		
Pressure.....	\$ 29.77	21.30
All Other Work.....	\$ 35.50	29.20

IRON0147-002 06/01/2025		

ALLEN (Northern half), DEFIANCE (Northern part, excluding south of a line drawn from where Rte. #66 meets the northern line through Independence to the eastern county border), MERCER (Northern half), PAULDING, PUTNAM (Western part, excluding east of a line drawn from the northern border down through Miller City to where #696 meets the southern border), VAN WERT, and WILLIAMS (Western part, excluding east of a line drawn from Pioneer through Stryker to the southern border) COUNTIES

	Rates	Fringes
IRONWORKER.....	\$ 38.00	26.39

IRON0172-002 06/01/2025		

CHAMPAIGN (Eastern one-third), CLARK (Eastern one-fourth), COSHOCTON (West of a line beginning at the northwestern county line going through Walhonding & Tunnel Hill to the southern county line), CRAWFORD (South of Rte. #30), DELAWARE, FAIRFIELD, FAYETTE, FRANKLIN, HARDIN (Excluding a line drawn from Roundhead to Maysville), HIGHLAND (Eastern one-fifth), HOCKING, JACKSON (Northern half), KNOX, LICKING, LOGAN (Eastern one-third), MADISON, MARION, MORROW, MUSKINGUM (West of a line starting at Adams Mill going to Adamsville & going from Adamsville through Blue Rock to the southern border), PERRY, PICKAWAY, PIKE (Northern half), ROSS, UNION, VINTON and WYANDOT (South of Rte. #30) COUNTIES

	Rates	Fringes
IRONWORKER.....	\$ 40.87	23.15

IRON0207-004 06/01/2025		

ASHTABULA (Southern part starting at the Geauga County line), COLUMBIANA (E. of a line from Damascus to Highlandtown), MAHONING (N. of Old Route #224), PORTAGE (E. of a line from Middlefield to Shalersville to Deerfield) & TRUMBULL

	Rates	Fringes
IRONWORKER		
Layout; Sheeter.....	\$ 37.26	28.16
Ornamental; Reinforcing;		
Structural.....	\$ 36.26	28.16

IRON0290-002 06/01/2025		

ALLEN (Southern half), AUGLAIZE, BUTLER (North of a line drawn from east to the west county line going through Oxford, Darrrtown & Woodsdale), CHAMPAIGN (Excluding east of a line drawn from Catawla to the point where #68 intersects the northern county line), CLARK (Western two-thirds), CLINTON (Excluding south of a line drawn from Blanchester to Lynchburg), DARKE, GREENE, HIGHLAND (Inside lines drawn from Marshall to Lynchburg & from the northern county line through East Monroe to Marshall), LOGAN (West of a line drawn from West Liberty to where the northern county line meets the western county line of Hardin), MERCER (Southern half), MIAMI, MONTGOMERY, PREBLE, SHELBY & WARREN (Excluding south of a line drawn from Blanchester through Morrow to the western county line) COUNTIES

	Rates	Fringes
IRONWORKER.....	\$ 37.39	25.35

IRON0549-003 12/01/2022		

BELMONT, GUERNSEY, HARRISON, JEFFERSON, MONROE & MUSKINGUM (Excluding portion west of a line starting at Adams Mill going to Adamsville and going from Adamsville through Blue Rock to the south border)

Rates	Fringes
-------	---------

IRONWORKER.....	\$ 35.19	25.66
-----------------	----------	-------

IRON0550-004 05/01/2024

ASHLAND, CARROLL, COLUMBIANA (W. of a line from Damascus to Highlandtown), COSHOCTON (E. of a line beginning at NW Co. line going through Walhonding & Tunnel Hill to the South Co. line), HOLMES, HURON (S. of Old Rte. #224), MAHONING (S. of Old Rte. #224), MEDINA (S. of Old Rte. #224), PORTAGE (S. of Old Rte. #224), RICHLAND, STARK, SUMMIT (S. of Old Rte. #224, Excluding city limits of Barberton), TUSCARAWAS, & WAYNE

Rates	Fringes
-------	---------

Ironworkers:Structural, Ornamental and Reinforcing.....	\$ 34.70	22.88
--	----------	-------

IRON0769-004 06/01/2025

ADAMS (Eastern Half), GALLIA, JACKSON (Southern Half), LAWRENCE & SCIOTO

Rates	Fringes
-------	---------

IRONWORKER.....	\$ 39.70	29.59
-----------------	----------	-------

IRON0787-003 06/01/2025

ATHENS, MEIGS, MORGAN, NOBLE, and WASHINGTON COUNTIES

Rates	Fringes
-------	---------

IRONWORKER.....	\$ 36.10	24.65
-----------------	----------	-------

LAB00265-008 05/01/2024

Rates	Fringes
-------	---------

LABORER

ASHTABULA, ERIE, HURON,
LORAIN, LUCAS, MAHONING,
MEDINA, OTTAWA, PORTAGE,
SANDUSKY, STARK, SUMMIT,
TRUMBULL & WOOD COUNTIES

GROUP 1.....	\$ 35.95	14.45
GROUP 2.....	\$ 36.12	14.45
GROUP 3.....	\$ 36.45	14.45
GROUP 4.....	\$ 36.90	14.45

CUYAHOGA AND GEAUGA

COUNTIES ONLY: SEWAGE

PLANTS, WASTE PLANTS,

WATER TREATMENT

FACILITIES, PUMPING

STATIONS, & ETHANOL PLANTS

CONSTRUCTION.....	\$ 38.56	14.45
-------------------	----------	-------

CUYAHOGA, GEAUGA & LAKE

COUNTIES

GROUP 1.....	\$ 37.18	14.45
GROUP 2.....	\$ 37.35	14.45
GROUP 3.....	\$ 37.68	14.45
GROUP 4.....	\$ 38.13	14.45

REMAINING COUNTIES OF OHIO

GROUP 1.....	\$ 35.52	14.45
GROUP 2.....	\$ 35.69	14.45
GROUP 3.....	\$ 36.02	14.45
GROUP 4.....	\$ 36.47	14.45

LABORER CLASSIFICATIONS

GROUP 1 - Asphalt Laborer; Carpenter Tender; Concrete Curing Applicator; Dump Man (Batch Truck); Guardrail and Fence Installer; Joint Setter; Laborer (Construction); Landscape Laborer; Mesh Handlers & Placer; Right-of-way Laborer; Riprap Laborer & Grouter; Scaffold Erector; Seal Coating; Surface Treatment or Road Mix Laborer; Sign Installer; Slurry Seal; Utility Man; Bridge Man; Handyman; Waterproofing Laborer; Flagperson; Hazardous Waste (level D); Diver Tender; Zone Person & Traffic Control

GROUP 2 - Asphalt Raker; Concrete Puddler; Kettle Man (Pipeline); Machine Driven Tools (Gas, Electric, Air); Mason Tender; Brick Paver; Mortar Mixer; Power Buggy or Power Wheelbarrow; Paint Striper; Sheeting & Shoring Man; Surface Grinder Man; Plastic Fusing Machine Operator; Pug Mill Operator; & Vacuum Devices (wet or dry); Rodding Machine Operator; Diver; Screwman or Paver; Screed Person; Water Blast, Hand Held Wand; Pumps 4" & Under (Gas, Air or Electric) & Hazardous Waste (level C); Air Track and Wagon Drill; Bottom Person; Cofferdam (below 25 ft. deep); Concrete Saw Person; Cutting with Burning Torch; Form Setter; Hand Spiker (Railroad); Pipelayer; Tunnel Laborer (without air) & Caisson; Underground Person (working in Sewer and Waterline, Cleaning, Repairing & Reconditioning); Sandblaster Nozzle Person; & Hazardous Waste (level B)

GROUP 3 - Blaster; Mucker; Powder Person; Top Lander; Wrencher (Mechanical Joints & Utility Pipeline); Yarnier; Hazardous Waste (level A); Concrete Specialist; Concrete Crew in Tunnels (With Air-pressurized - \$1.00 premium); Curb Setter & Cutter; Grade Checker; Utility Pipeline Tapper; Waterline; and Caulker

GROUP 4 - Miner (With Air-pressurized - \$1.00 premium); & Gunite Nozzle Person

TUNNEL LABORER WITH AIR-PRESSURIZED ADD \$1.00 TO BASE RATE

SIGNAL PERSON WILL RECEIVE THE RATE EQUAL TO THE RATE PAID THE LABORER CLASSIFICATION FOR WHICH HE OR SHE IS SIGNALING.

PAIN0006-002 05/01/2023

ASHTABULA, CUYAHOGA, GEAUGA, LAKE, LORAIN, PORTAGE (N. of the East-West Turnpike) & SUMMIT (N. of the East-West Turnpike)

	Rates	Fringes
--	-------	---------

PAINTER

COMMERCIAL NEW WORK;

REMODELING; & RENOVATIONS

GROUP 1.....	\$ 30.75	18.95
GROUP 2.....	\$ 31.15	18.95
GROUP 3.....	\$ 31.45	18.95
GROUP 4.....	\$ 37.01	18.95
COMMERCIAL REPAINT		
GROUP 1.....	\$ 29.25	18.95
GROUP 2.....	\$ 29.65	18.95
GROUP 3.....	\$ 29.95	18.95

PAINTER CLASSIFICATIONS - COMMERCIAL NEW WORK; REMODELING; & RENOVATIONS

GROUP 1 - Brush; & Roller

GROUP 2 - Sandblasting & Buffing

GROUP 3 - Spray Painting; Closed Steel Above 55 feet; Bridges
& Open Structural Steel; Tanks - Water Towers; Bridge
Painters; Bridge Riggers; Containment Builders

GROUP 4 - Bridge Blaster

PAINTER CLASSIFICATIONS - COMMERCIAL REPAINT

GROUP 1 - Brush; & Roller

GROUP 2 - Sandblasting & Buffing

GROUP 3 - Spray Painting

PAIN007-002 07/01/2025

FULTON, HENRY, LUCAS, OTTAWA (Excluding Allen, Bay, Bono,
Catawba Island, Clay Center, Curtice, Danbury, Eagle Beach,
Elliston, Elmore, Erie, Fishback, Gem Beach & Genova) & WOOD

	Rates	Fringes
--	-------	---------

PAINTER

NEW COMMERCIAL WORK

GROUP 1.....	\$ 33.66	23.88
GROUP 2.....	\$ 34.66	23.88
GROUP 3.....	\$ 34.66	23.88
GROUP 4.....	\$ 34.66	23.88
GROUP 5.....	\$ 34.66	23.88
GROUP 6.....	\$ 34.66	23.88
GROUP 7.....	\$ 34.66	23.88
GROUP 8.....	\$ 34.66	23.88
GROUP 9.....	\$ 34.66	23.88

REPAINT IS 90% OF JR

PAINTER CLASSIFICATIONS

GROUP 1 - Brush; Spray & Sandblasting Pot Tender

GROUP 2 - Refineries & Refinery Tanks; Surfaces 30 ft. or
over where material is applied to or labor performed on
above ground level (exterior), floor level (interior)

GROUP 3 - Swing Stage & Chair

GROUP 4 - Lead Abatement

GROUP 5 - All Methods of Spray

GROUP 6 - Solvent-Based Catalized Epoxy Materials of 2 or
More Component Materials, to include Solvent-Based
Conversion Varnish (excluding water based)

GROUP 7 - Spray Solvent Based Material; Sand & Abrasive
Blasting

GROUP 8 - Towers; Tanks; Bridges; Stacks Over 30 Feet

GROUP 9 - Epoxy Spray (excluding water based)

PAIN0012-008 05/01/2019

BUTLER COUNTY

	Rates	Fringes
--	-------	---------

PAINTER

GROUP 1.....	\$ 21.95	10.20
GROUP 2.....	\$ 25.30	10.20
GROUP 3.....	\$ 25.80	10.20
GROUP 4.....	\$ 26.05	10.20
GROUP 5.....	\$ 26.30	10.20

PAINTER CLASSIFICATIONS

GROUP 1: Bridge Equipment Tender; Bridge/Containment Builder

GROUP 2: Brush & Roller

GROUP 3: Spray

GROUP 4: Sandblasting; & Waterblasting

GROUP 5: Elevated Tanks; Steeplejack Work; Bridge; & Lead Abatement

PAIN0012-010 05/01/2019

BROWN, CLERMONT, CLINTON, HAMILTON & WARREN

Rates	Fringes
-------	---------

PAINTER

HEAVY & HIGHWAY BRIDGES- GUARDRAILS-LIGHTPOLES- STRIPING		
Bridge Equipment Tender and Containment Builder....	\$ 21.95	10.20
Bridges when highest point of clearance is 60 feet or more; & Lead Abatement Projects.....		
Brush & Roller.....	\$ 26.30	10.20
Sandblasting & Hopper Tender; Water Blasting.....	\$ 25.30	10.20
Spray.....	\$ 26.05	10.20
	\$ 25.80	10.20

PAIN0093-001 12/01/2024

ATHENS, GUERNSEY, HOCKING, MONROE, MORGAN, NOBLE and
WASHINGTON COUNTIES

Rates	Fringes
-------	---------

PAINTER

Bridges; Locks; Dams; Tension Towers; & Energized Substations.....		
Power Generating Facilities..	\$ 36.44	24.46
	\$ 33.29	24.46

PAIN0249-002 05/01/2025

CLARK, DARKE, GREENE, MIAMI, MONTGOMERY & PREBLE

Rates	Fringes
-------	---------

PAINTER

GROUP 1 - Brush & Roller....	\$ 29.15	13.97
GROUP 2 - Swing, Scaffold Bridges; Structural Steel; Open Acid Tank; High Tension Electrical		

Equipment; & Hot Pipes.....\$ 33.09	13.97
GROUP 3 - Spray; Sandblast; Steamclean; Lead Abatement.....\$ 29.90	13.97
GROUP 4 - Steeplejack Work..\$ 30.10	13.97
GROUP 5 - Coal Tar.....\$ 30.65	13.97
GROUP 6 - Bridge Equipment Tender & or Containment Builder.....\$ 37.86	13.97
GROUP 7 - Tanks, Stacks & Towers.....\$ 33.86	13.97
GROUP 8 - Bridge Blaster, Rigger.....\$ 40.86	13.97

PAIN0356-002 09/01/2009

KNOX, LICKING, MUSKINGUM, and PERRY

Rates	Fringes
-------	---------

PAINTER

Bridge Equipment Tenders and Containment Builders....\$ 27.93	7.25
Bridges; Blasters; and Riggers.....\$ 34.60	7.25
Brush and Roller.....\$ 20.93	7.25
Sandblasting; Steam Cleaning; Waterblasting; and Hazardous Work.....\$ 25.82	7.25
Spray.....\$ 21.40	7.25
Structural Steel and Swing Stage.....\$ 25.42	7.25
Tanks; Stacks; and Towers...\$ 28.63	7.25

PAIN0438-002 12/01/2023

BELMONT, HARRISON and JEFFERSON COUNTIES

Rates	Fringes
-------	---------

PAINTER

Bridges, Locks, Dams, Tension Towers & Energized Substations.....\$ 36.09	19.49
Power Generating Facilities.\$ 32.94	19.49

PAIN0476-001 06/01/2025

COLUMBIANA, MAHONING, and TRUMBULL COUNTIES

Rates	Fringes
-------	---------

PAINTER

GROUP 1.....\$ 30.64	18.36
GROUP 2.....\$ 40.27	18.36
GROUP 3.....\$ 40.27	18.36
GROUP 4.....\$ 31.14	18.36
GROUP 5.....\$ 31.29	18.36
GROUP 6.....\$ 35.27	18.36
GROUP 7.....\$ 32.64	18.36

PAINTER CLASSIFICATIONS:

GROUP 1: Painters, Brush & Roller

GROUP 2: Bridges

GROUP 3: Structural Steel

GROUP 4: Spray, Except Bar Joist/Deck

GROUP 5: Epoxy/Mastic; Spray- Bar Joist/Deck; Working Above
50 Feet; and Swingstages

GROUP 6: Tanks; Sandblasting

GROUP 7: Towers; Stacks

PAIN0555-002 01/01/2025

ADAMS, HIGHLAND, JACKSON, PIKE & SCIOTO

	Rates	Fringes
PAINTER		
GROUP 1.....	\$ 33.32	21.54
GROUP 2.....	\$ 35.02	21.54
GROUP 3.....	\$ 36.72	21.54
GROUP 4.....	\$ 40.03	21.54

PAINTER CLASSIFICATIONS

GROUP 1 - Containment Builder

GROUP 2 - Brush; Roller; Power Tools, Under 40 feet

GROUP 3 - Sand Blasting; Spray; Steam Cleaning; Pressure
Washing; Epoxy & Two Component Materials; Lead Abatement;
Hazardous Waste; Toxic Materials; Bulk & Storage Tanks of
25,000 Gallon Capacity or More; Elevated Tanks

GROUP 4 - Stacks; Bridges

PAIN0639-001 05/01/2011

	Rates	Fringes
Sign Painter & Erector.....	\$ 20.61	3.50+a+b+c

FOOTNOTES: a. 7 Paid Holidays: New Year's Day; Memorial Day;
July 4th; Labor Day; Thanksgiving Day; Christmas Day & 1
Floating Day

b. Vacation Pay: After 1 year's service - 5 days' paid
vacation; After 2, but less than 10 years' service - 10
days' paid vacation; After 10, but less than 20 years'
service - 15 days' paid vacation; After 20 years' service -
20 days' paid vacation

c. Funeral leave up to 3 days maximum paid leave for death of
mother, father, brother, sister, spouse, child,
mother-in-law, father-in-law, grandparent and inlaw
provided employee attends funeral

PAIN0788-002 06/01/2024

ASHLAND, CRAWFORD, ERIE, HANCOCK, HURON, MARION, MORROW, OTTAWA
(Allen, Bay, Bono, Catawba Island, Clay Center, Curtice,
Danbury, Eagle Beach, Elliston, Elmore, Erie, Fishback, Gem
Beach & Genoa), RICHLAND, SANDUSKY, SENECA & WYANDOT

	Rates	Fringes
PAINTER		
Brush & Roller.....	\$ 29.13	17.52
Structural Steel.....	\$ 30.73	17.52

WINTER REPAINT: Between December 1 to March 31 - 90%JR

\$.50 PER HOUR SHALL BE ADDED TO THE RATE OF PAY FOR THE CLASSIFICATION OF WORK:

While working swingstage, boatswain chair, needle beam and horizontal cable. While operating sprayguns, sandblasting, cobbasting and high pressure waterblasting (4000psi).

\$1.00 PER HOUR SHALL BE ADDED TO THE RATE OF PAY FOR THE CLASSIFICATION OF WORK:

For the application of catalized epoxy, including latex epoxy that is deemed hazardous, lead abatement, or for work or material where special precautions beyond normal work duties must be taken. For working on stacks, tanks, and towers over 40 feet in height.

PAIN0813-005 12/01/2008

GALLIA, LAWRENCE, MEIGS & VINTON

	Rates	Fringes
PAINTER		
Base Rate.....	\$ 24.83	10.00
Bridges, Locks, Dams & Tension Towers.....	\$ 27.83	10.00

PAIN0841-001 07/01/2025

MEDINA, PORTAGE (South of and including Ohio Turnpike), and SUMMIT (South of and including Ohio Turnpike) COUNTIES

	Rates	Fringes
Painters:		
GROUP 1.....	\$ 31.93	18.15
GROUP 2.....	\$ 32.58	18.15
GROUP 3.....	\$ 32.68	18.15
GROUP 4.....	\$ 32.78	18.15
GROUP 5.....	\$ 33.18	18.15
GROUP 6.....	\$ 38.60	18.15
GROUP 7.....	\$ 33.18	18.15

PAINTER CLASSIFICATIONS:

GROUP 1 - Brush, Roller & Paperhanger

GROUP 2 - Epoxy Application

GROUP 3 - Swing Scaffold, Bosum Chair, & Window Jack

GROUP 4 - Spray Gun Operator of Any & All Coatings

GROUP 5 - Sandblast, Painting of Standpipes, etc. from Scaffolds, Bridge Work and/or Open Structural Steel, Standpipes and/or Water Towers

GROUP 6 - Public & Commerce Transportation, Steel or Galvanized, Bridges, Tunnels & Related Support Items (concrete)

GROUP 7 - Synthetic Exterior, Drywall Finisher and/or Taper, Drywall Finisher and Follow-up Man Using Automatic Tools

PAIN0841-002 07/01/2025

CARROLL, COSHOCTON, HOLMES, STARK, TUSCARAWAS & WAYNE

	Rates	Fringes
--	-------	---------

PAINTER

Bridges; Towers, Poles & Stacks; Sandblasting Steel; Structural Steel & Metalizing.....	\$ 33.18	18.15
Brush & Roller.....	\$ 31.93	18.15
Spray; Tank Interior & Exterior.....	\$ 32.78	18.15

PAIN1020-002 07/01/2025ALLEN, AUGLAIZE, CHAMPAIGN, DEFIANCE, HARDIN, LOGAN, MERCER,
PAULDING, PUTNAM, SHELBY, VAN WERT, and WILLIAMS COUNTIES

	Rates	Fringes
--	-------	---------

PAINTER

Brush & Roller.....	\$ 27.59	18.54
Drywall Finishing & Taping..	\$ 28.34	18.54
Lead Abatement.....	\$ 29.34	18.54
Spray, Sandblasting Pressure Cleaning, & Refinery.....	\$ 28.34	18.54
Swing Stage, Chair, Spiders, & Cherry Pickers...	\$ 27.84	18.54
Wallcoverings.....	\$ 28.34	18.54

All surfaces 40 ft. or over where material is applied to or
labor performed on, above ground level (exterior), floor
level (interior) - \$.50 premium

Applying Coal Tar Products - \$1.00 premium

PAIN1275-002 05/01/2025DELAWARE, FAIRFIELD, FAYETTE, FRANKLIN, MADISON, PICKAWAY, ROSS
& UNION

	Rates	Fringes
--	-------	---------

PAINTER

Bridges.....	\$ 37.26	15.16
Brush; Roller.....	\$ 30.20	15.16
Sandblasting; Steamcleaning; Waterblasting (3500 PSI or Over)& Hazardous Work.....	\$ 32.35	15.16
Spray.....	\$ 32.15	15.16
Stacks; Tanks; & Towers.....	\$ 34.46	15.16
Structural Steel & Swing Stage.....	\$ 30.50	15.16

PLAS0109-001 06/01/2025

MEDINA, PORTAGE, STARK, and SUMMIT COUNTIES

	Rates	Fringes
--	-------	---------

PLASTERER.....	\$ 33.00	23.83
----------------	----------	-------

PLAS0109-003 06/01/2025

CARROLL, HOLMES, TUSCARAWAS, and WAYNE COUNTIES

	Rates	Fringes
PLASTERER.....	\$ 33.00	23.83

PLAS0132-002 07/01/2025		
BROWN, BUTLER, CLERMONT, HAMILTON, HIGHLAND, WARREN COUNTIES		
	Rates	Fringes
PLASTERER.....	\$ 31.35	17.65

PLAS0404-002 05/01/2018		
ASHTABULA, CUYAHOGA, GEAUGA, AND LAKE COUNTIES		
	Rates	Fringes
PLASTERER.....	\$ 29.63	17.11

PLAS0404-003 05/01/2018		
LORAIN COUNTY		
	Rates	Fringes
PLASTERER.....	\$ 28.86	17.11

PLAS0526-022 05/01/2018		
COLUMBIANA, MAHONING, and TRUMBULL COUNTIES		
	Rates	Fringes
PLASTERER.....	\$ 28.86	17.11

PLAS0526-023 05/01/2018		
BELMONT, HARRISON, and JEFFERSON COUNTIES		
	Rates	Fringes
PLASTERER.....	\$ 28.21	17.11

PLAS0886-001 07/01/2024		
FULTON, HANCOCK, HENRY, LUCAS, PUTNAM, and WOOD COUNTIES		
	Rates	Fringes
PLASTERER.....	\$ 33.73	23.25

PLAS0886-003 07/01/2024		
DEFIANCE, ERIE, HURON, OTTAWA, PAULDING, SANDUSKY, and SENECA		
	Rates	Fringes
PLASTERER.....	\$ 33.73	23.25

PLAS0886-004 07/01/2024		
ALLEN, AUGLAIZE, HARDIN, LOGAN, MERCER, and VAN WERT		
	Rates	Fringes
PLASTERER.....	\$ 33.73	23.25

PLUM0042-002 07/01/2025		

ASHLAND, CRAWFORD, ERIE, HURON, KNOX, LORAIN, MORROW, RICHLAND
& WYANDOT

	Rates	Fringes
Plumber, Pipefitter, Steamfitter.....	\$ 43.02	26.45

PLUM0050-002 06/30/2025		

DEFIANCE, FULTON, HANCOCK, HENRY, LUCAS, OTTAWA, PAULDING,
PUTNAM, SANDUSKY, SENECA, WILLIAMS & WOOD

	Rates	Fringes
Plumber, Pipefitter, Steamfitter.....	\$ 51.00	32.56

PLUM0055-003 05/05/2025		

ASHTABULA, CUYAHOGA, GEAUGA, LAKE, MEDINA (N. of Rte. #18 &
Smith Road) & SUMMIT (N. of Rte. #303, including the corporate
limits of the city of Hudson)

	Rates	Fringes
PLUMBER.....	\$ 44.86	30.03

PLUM0083-001 07/01/2023		

BELMONT & MONROE (North of Rte. #78)

	Rates	Fringes
Plumber and Steamfitter.....	\$ 35.94	37.35

PLUM0094-002 05/01/2025		

CARROLL (Northern Half), STARK, and WAYNE COUNTIES

	Rates	Fringes
PLUMBER/PIPEFITTER.....	\$ 47.48	27.14

PLUM0120-002 05/01/2025		

ASHTABULA, CUYAHOGA, GEAUGA, LAKE, LORAIN (the C.E.I. Power
House in Avon Lake), MEDINA (N. of Rte. #18) & SUMMIT (N. of
#303)

	Rates	Fringes
PIPEFITTER.....	\$ 49.17	28.55

PLUM0162-002 06/01/2024		

CHAMPAIGN, CLARK, CLINTON, DARKE, FAYETTE, GREENE, MIAMI,
MONTGOMERY & PREBLE

	Rates	Fringes
Plumber, Pipefitter, Steamfitter.....	\$ 43.05	27.18

PLUM0168-002 06/01/2025

MEIGS, MONROE (South of Rte. #78), MORGAN (South of Rte. #78)
& WASHINGTON

	Rates	Fringes
PLUMBER/PIPEFITTER.....	\$ 40.92	37.20

PLUM0189-002 06/01/2024

DELAWARE, FAIRFIELD, FRANKLIN, HOCKING, LICKING, MADISON,
MARION, PERRY, PICKAWAY, ROSS & UNION

	Rates	Fringes
Plumber, Pipefitter, Steamfitter.....	\$ 43.25	26.94

PLUM0219-002 06/01/2025

MEDINA (Rte. #18 from eastern edge of Medina Co., west to
eastern corporate limits of the city of Medina, & on the county
road from the west corporate limits of Medina running due west
to and through community of Risley to the western edge of
Medina County - All territory south of this line), PORTAGE, and
SUMMIT (S. of Rte. #303) COUNTIES

	Rates	Fringes
Plumber and Steamfitter.....	\$ 46.87	28.39

PLUM0392-002 06/01/2025

BROWN, BUTLER, CLERMONT, HAMILTON & WARREN

	Rates	Fringes
PLUMBER/PIPEFITTER.....	\$ 43.30	27.40

PLUM0396-001 06/01/2025

COLUMBIANA (Excluding Washington & Yellow Creek Townships &
Liverpool Twp. - Secs. 35 & 36 - West of County Road #427),
MAHONING and TRUMBULL COUNTIES

	Rates	Fringes
PLUMBER/PIPEFITTER.....	\$ 40.55	29.25

PLUM0495-002 06/01/2025

CARROLL (Rose, Monroe, Union, Lee, Orange, Perry & Loudon
Townships), COLUMBIANA (Washington & Yellow Creek Townships &
Liverpool Township, Secs. 35 & 36, West of County Rd. #427),
COSHOCOTON, GUERNSEY, HARRISON, HOLMES, JEFFERSON, MORGAN (South
to State Rte. #78 & from McConnelsville west on State Rte. #37
to the Perry County line), MUSKINGUM, NOBLE, and TUSCARAWAS
COUNTIES

	Rates	Fringes
Plumber, Pipefitter, Steamfitter.....	\$ 39.32	37.60

PLUM0577-002 06/01/2025

ADAMS, ATHENS, GALLIA, HIGHLAND, JACKSON, LAWRENCE, PIKE,
SCIOTO & VINTON

	Rates	Fringes
Plumber, Pipefitter, Steamfitter.....	\$ 42.65	28.56

PLUM0776-002 07/01/2025		

ALLEN, AUGLAIZE, HARDIN, LOGAN, MERCER, SHELBY and VAN WERT
COUNTIES

	Rates	Fringes
Plumber, Pipefitter, Steamfitter.....	\$ 42.76	30.81

TEAM0377-003 05/01/2025		

STATEWIDE, EXCEPT CUYAHOGA, GEAUGA & LAKE

	Rates	Fringes
TRUCK DRIVER		
GROUP 1.....	\$ 34.26	18.85
GROUP 2.....	\$ 35.26	18.85

TRUCK DRIVER CLASSIFICATIONS

GROUP 1 - Asphalt Distributor; Batch; 4- Wheel Service;
4-Wheel Dump; Oil Distributor & TandemGROUP 2 - Tractor-Trailer Combination: Fuel; Pole Trailer;
Ready Mix; Semi-Tractor; & Asphalt Oil Spraybar Man When
Operated From Cab; 5 Axles & Over; Belly Dump; End Dump;
Articulated Dump; Heavy Duty Equipment; Low Boy; & Truck
Mechanic-----
TEAM0436-002 05/01/2025

CUYAHOGA, GEAUGA & LAKE

	Rates	Fringes
TRUCK DRIVER		
GROUP 1.....	\$ 34.92	19.30
GROUP 2.....	\$ 35.73	19.30

GROUP 1: Straight & Dump, Straight Fuel

GROUP 2: Semi Fuel, Semi Tractor, Euclids, Darts, Tank,
Asphalt Spreaders, Low Boys, Carry-All, Tourna-Rockers,
Hi-Lifts, Extra Long Trailers, Semi-Pole Trailers, Double
Hook-Up Tractor Trailers including Team Track & Railroad
Siding, Semi-Tractor & Tri-Axle Trailer, Tandem Tractor &
Tandem Trailer, Tag Along Trailer, Expandable Trailer or
Towing Requiring Road Permits, Ready-Mix (Agitator or
Non-Agitator), Bulk Concrete Driver, Dry Batch Truck,
Articulated End Dump-----
WELDERS - Receive rate prescribed for craft performing
operation to which welding is incidental.

=====

**** Workers in this classification may be entitled to a higher minimum wage under Executive Order 14026 (\$17.75) or 13658 (\$13.30). Please see the Note at the top of the wage determination for more information. Please also note that the minimum wage requirements of Executive Order 14026 are not currently being enforced as to any contract or subcontract to which the states of Texas, Louisiana, or Mississippi, including their agencies, are a party.**

Note: Executive Order (EO) 13706, Establishing Paid Sick Leave for Federal Contractors applies to all contracts subject to the Davis-Bacon Act for which the contract is awarded (and any solicitation was issued) on or after January 1, 2017. If this contract is covered by the EO, the contractor must provide employees with 1 hour of paid sick leave for every 30 hours they work, up to 56 hours of paid sick leave each year. Employees must be permitted to use paid sick leave for their own illness, injury or other health-related needs, including preventive care; to assist a family member (or person who is like family to the employee) who is ill, injured, or has other health-related needs, including preventive care; or for reasons resulting from, or to assist a family member (or person who is like family to the employee) who is a victim of, domestic violence, sexual assault, or stalking. Additional information on contractor requirements and worker protections under the EO is available at <https://www.dol.gov/agencies/whd/government-contracts>.

Unlisted classifications needed for work not included within the scope of the classifications listed may be added after award only as provided in the labor standards contract clauses (29CFR 5.5 (a) (1) (iii)).

The body of each wage determination lists the classifications and wage rates that have been found to be prevailing for the type(s) of construction and geographic area covered by the wage determination. The classifications are listed in alphabetical order under rate identifiers indicating whether the particular rate is a union rate (current union negotiated rate), a survey rate, a weighted union average rate, a state adopted rate, or a supplemental classification rate.

Union Rate Identifiers

A four-letter identifier beginning with characters other than ""SU"", ""UAVG"", ?SA?, or ?SC? denotes that a union rate was prevailing for that classification in the survey. Example: PLUM0198-005 07/01/2024. PLUM is an identifier of the union whose collectively bargained rate prevailed in the survey for this classification, which in this example would be Plumbers. 0198 indicates the local union number or district council number where applicable, i.e., Plumbers Local 0198. The next number, 005 in the example, is an internal number used in processing the wage determination. The date, 07/01/2024 in the example, is the effective date of the most current negotiated rate.

Union prevailing wage rates are updated to reflect all changes over time that are reported to WHD in the rates in the collective bargaining agreement (CBA) governing the classification.

Union Average Rate Identifiers

The UAVG identifier indicates that no single rate prevailed for those classifications, but that 100% of the data reported for the classifications reflected union rates. EXAMPLE: UAVG-OH-0010 01/01/2024. UAVG indicates that the rate is a weighted union average rate. OH indicates the State of Ohio. The next number, 0010 in the example, is an internal number used in producing the wage determination. The date, 01/01/2024 in the example, indicates the date the wage determination was updated to reflect the most current union average rate.

A UAVG rate will be updated once a year, usually in January, to reflect a weighted average of the current rates in the collective bargaining agreements on which the rate is based.

Survey Rate Identifiers

The ""SU"" identifier indicates that either a single non-union rate prevailed (as defined in 29 CFR 1.2) for this classification in the survey or that the rate was derived by computing a weighted average rate based on all the rates reported in the survey for that classification. As a weighted average rate includes all rates reported in the survey, it may include both union and non-union rates. Example: SUFL2022-007 6/27/2024. SU indicates the rate is a single non-union prevailing rate or a weighted average of survey data for that classification. FL indicates the State of Florida. 2022 is the year of the survey on which these classifications and rates are based. The next number, 007 in the example, is an internal number used in producing the wage determination. The date, 6/27/2024 in the example, indicates the survey completion date for the classifications and rates under that identifier.

?SU? wage rates typically remain in effect until a new survey is conducted. However, the Wage and Hour Division (WHD) has the discretion to update such rates under 29 CFR 1.6(c)(1).

State Adopted Rate Identifiers

The ""SA"" identifier indicates that the classifications and prevailing wage rates set by a state (or local) government were adopted under 29 C.F.R 1.3(g)-(h). Example: SAME2023-007 01/03/2024. SA reflects that the rates are state adopted. ME refers to the State of Maine. 2023 is the year during which the state completed the survey on which the listed classifications and rates are based. The next number, 007 in the example, is an internal number used in producing the wage determination. The date, 01/03/2024 in the example, reflects the date on which the classifications and rates under the ?SA? identifier took effect under state law in the state from which the rates were adopted.

----- WAGE DETERMINATION APPEALS PROCESS

1) Has there been an initial decision in the matter? This can be:

- a) a survey underlying a wage determination
- b) an existing published wage determination
- c) an initial WHD letter setting forth a position on a wage determination matter
- d) an initial conformance (additional classification and rate) determination

On survey related matters, initial contact, including requests for summaries of surveys, should be directed to the WHD Branch of Wage Surveys. Requests can be submitted via email to davisbaconinfo@dol.gov or by mail to:

Branch of Wage Surveys
Wage and Hour Division
U.S. Department of Labor
200 Constitution Avenue, N.W.
Washington, DC 20210

Regarding any other wage determination matter such as conformance decisions, requests for initial decisions should be directed to the WHD Branch of Construction Wage Determinations. Requests can be submitted via email to BCWD-Office@dol.gov or by mail to:

Branch of Construction Wage Determinations
Wage and Hour Division
U.S. Department of Labor
200 Constitution Avenue, N.W.
Washington, DC 20210

2) If an initial decision has been issued, then any interested party (those affected by the action) that disagrees with the decision can request review and reconsideration from the Wage and Hour Administrator (See 29 CFR Part 1.8 and 29 CFR Part 7). Requests for review and reconsideration can be submitted via email to dba.reconsideration@dol.gov or by mail to:

Wage and Hour Administrator
U.S. Department of Labor
200 Constitution Avenue, N.W.
Washington, DC 20210

The request should be accompanied by a full statement of the interested party's position and any information (wage payment data, project description, area practice material, etc.) that the requestor considers relevant to the issue.

3) If the decision of the Administrator is not favorable, an interested party may appeal directly to the Administrative Review Board (formerly the Wage Appeals Board). Write to:

Administrative Review Board
U.S. Department of Labor
200 Constitution Avenue, N.W.
Washington, DC 20210.

=====

END OF GENERAL DECISION"