


Notes:

Support arms are 2" Sch 40
Alum pipe with bolt connections
Top structure is 2x6
alum tube. All connections
are welded.

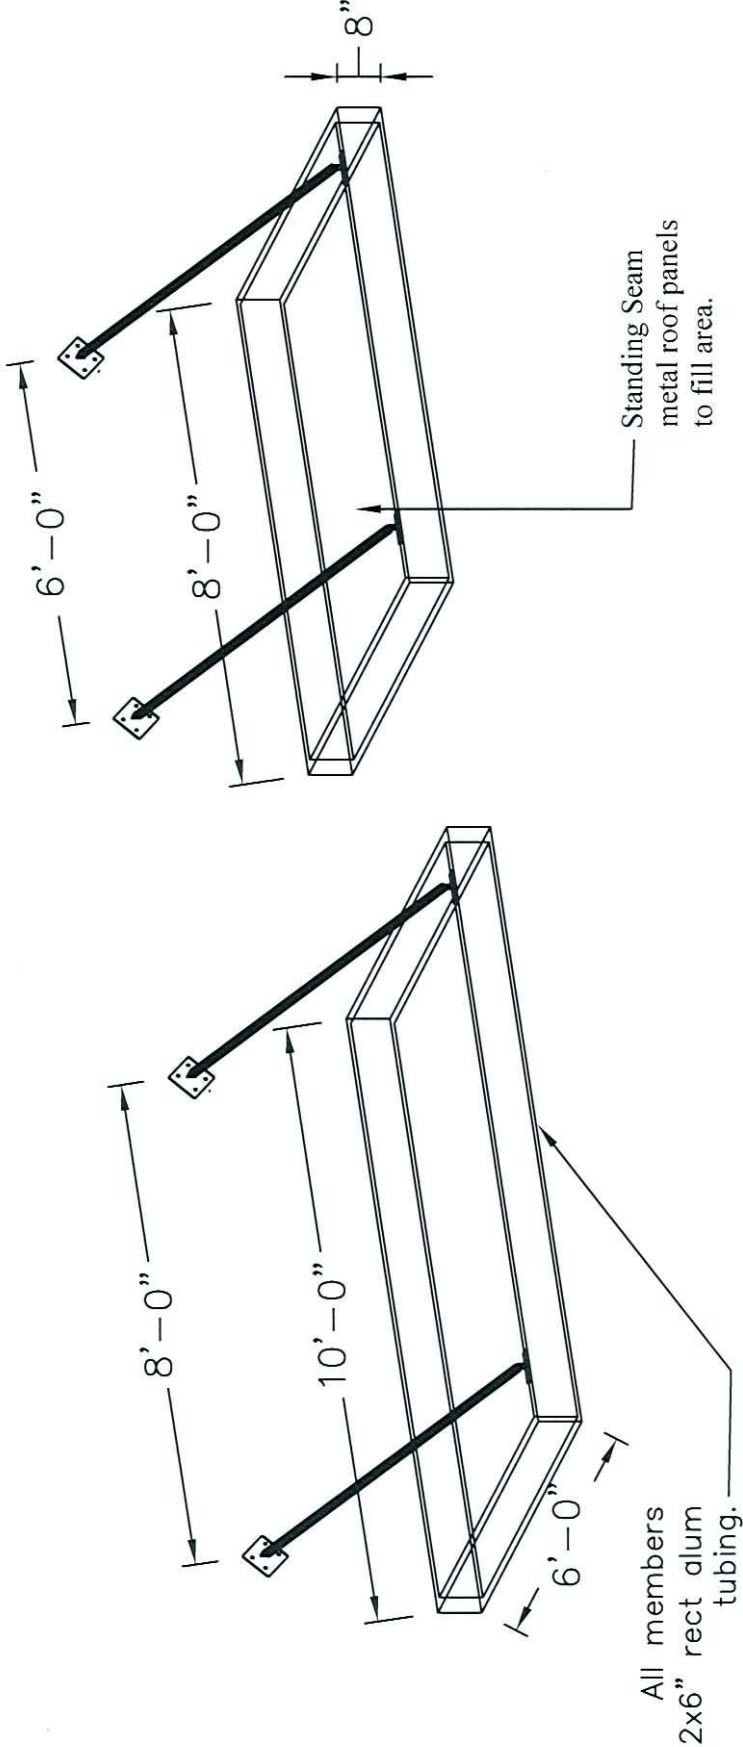

○ Axonometric View



Contact: Sales Dept.
Sunstate Awning & Grph Design.
(407) 330-1044
Standard Box Metal Canopy
Shop Drawings
2x6 Alum Skirt