

SUBMITTAL FORM: FF30 PERFORMANCE SERIES DOOR

PROJECT NAME:

PROJECT #:

DOOR QUANTITY:

DOOR SIZE

- A) 14'-0" x 14'-0"
- B) 12'-0" x 14'-0"

SELECTION:

WINDOW CONFIGURATIONS

- A) CLASSIC - 4 WINDOWS
- B) CLASSIC - 3 WINDOWS
- C) CLASSIC - 2 WINDOWS MID
- D) CLASSIC - 2 WINDOWS HIGH
- E) CLASSIC - 1 WINDOW
- F) CLASSIC - SOLID
- G) CLASSIC - 2 TALL WINDOWS
- H) CLASSIC - 1 TALL WINDOW MID
- J) CLASSIC - 1 TALL WINDOW HIGH
- K) EDGE - 3 WINDOWS
- L) EDGE - 2 WINDOWS MID
- M) EDGE - 2 WINDOWS HIGH
- N) EDGE - 1 WINDOW ROW 2
- P) EDGE - 1 WINDOW ROW 3
- Q) EDGE - 1 WINDOW ROW 4
- R) EDGE - NO GLASS
- S) EDGE - 1 TALL WINDOW HIGH

SELECTION:

OPERATION

- A) POWER
 - B) MANUAL - INCLUDES 2 SPRING BOLTS
- *EXCLUDES OPERATOR AND ALL ELECTRICAL COMPONENTS

SELECTION:

NOTES:

INCOMING ELECTRICAL

- A) 110-120VAC SINGLE PHASE
- B) 208-240VAC SINGLE PHASE
- C) 208-240VAC THREE PHASE
- D) 460-480VAC THREE PHASE

SELECTION:

GLASS TINT

- A) STANDARD - PILKINGTON ENERGY ADVANTAGE/CLEAR

ADDITIONAL OPTIONS (NOT INCLUDED IN BASE PRICE)

- B) PILKINGTON ENERGY ADVANTAGE/GREY
- C) PILKINGTON ENERGY ADVANTAGE/BRONZE
- D) SOLARBAN 60/CLEAR
- E) SOLARBAN 60/GREY
- F) SOLARBAN 60/BRONZE
- G) SOLARBAN 70/CLEAR
- H) SOLARBAN 70/GREY
- J) SOLARBAN 70/BRONZE
- K) SUPERNEUTRAL 68/CLEAR
- L) SUPERNEUTRAL 68/GREY
- M) SUPERNEUTRAL 68/BRONZE
- CUSTOM TINT (ADD TO NOTES SECTION)

SELECTION:

FINISH SCHEDULE

- SURFACE MOUNTED FRAMING AND COMPONENTS (MANUFACTURES STANDARD GRAY)
- ROLLER TRACK (GALVANIZED STEEL)

SELECTED DOOR PANEL FINISH RAL #:

BUILDING MATERIAL

- A) CMU (1/2" x 5-1/2" EXPANSION ANCHORS)
- B) PRECAST (1/2" x 5-1/2" EXPANSION ANCHORS)
- C) STEEL (1/2" x 1-1/2" THREAD FORMING FASTENERS)
- D) WOOD (1/2" x 6" LAG BOLTS)

SELECTION:

ADDITIONAL OPTIONS (NOT INCLUDED IN BASE PRICE)

- WARNING STROBE/ALARM QUANTITY PER OPENING:
- LOOP DETECTOR (LOOP WIRE BY OTHERS)
- RED/GREEN LED LIGHT STRIPS (1 PAIR PER OPENING)
- INTERIOR SWING PATH SAFETY EDGE (1 PAIR PER OPENING)

THREE BUTTON PUSHBUTTON STATION (1 SURFACE MOUNT PER OPENING INCLUDED IN BASE PRICE)

- SURFACE MOUNT (ADDITIONAL) ADDITIONAL PER OPENING:
- FLUSH MOUNT (REPLACES SURFACE MOUNT) QUANTITY PER OPENING:

MASTER PUSHBUTTON STATION

- FLUSH MOUNTED NUMBER OF OPENINGS CONTROLLED: QUANTITY PER JOB SITE:
- SURFACE MOUNTED NUMBER OF OPENINGS CONTROLLED: QUANTITY PER JOB SITE:

MULTI DOOR COMMAND BUTTON (MUSHROOM BUTTON)

- UP TO 3 DOOR COMMAND QUANTITY PER JOB SITE:
- UP TO 6 DOOR COMMAND QUANTITY PER JOB SITE:

MOUNTING EXTENSION CLIPS

- JAMBS (4 PER OPENING)
- HEADER (2 PER OPENING)

APPROVAL TO RELEASE FOR PRODUCTION

CUSTOMER SIGNATURE:


DATE:

REQUESTED DELIVERY DATE:




DRAWINGS ARE THE EXCLUSIVE PROPERTY OF DOOR ENGINEERING AND MANUFACTURING, LLC AND CANNOT BE USED IN WHOLE OR PART WITHOUT WRITTEN CONSENT.

SIZE	TITLE:	REV
B	FF30 SUBMITTAL FORM	4
SCALE: NTS	UNLESS OTHERWISE SPECIFIED DIMENSIONS ARE IN INCHES	SHEET 1 OF 4

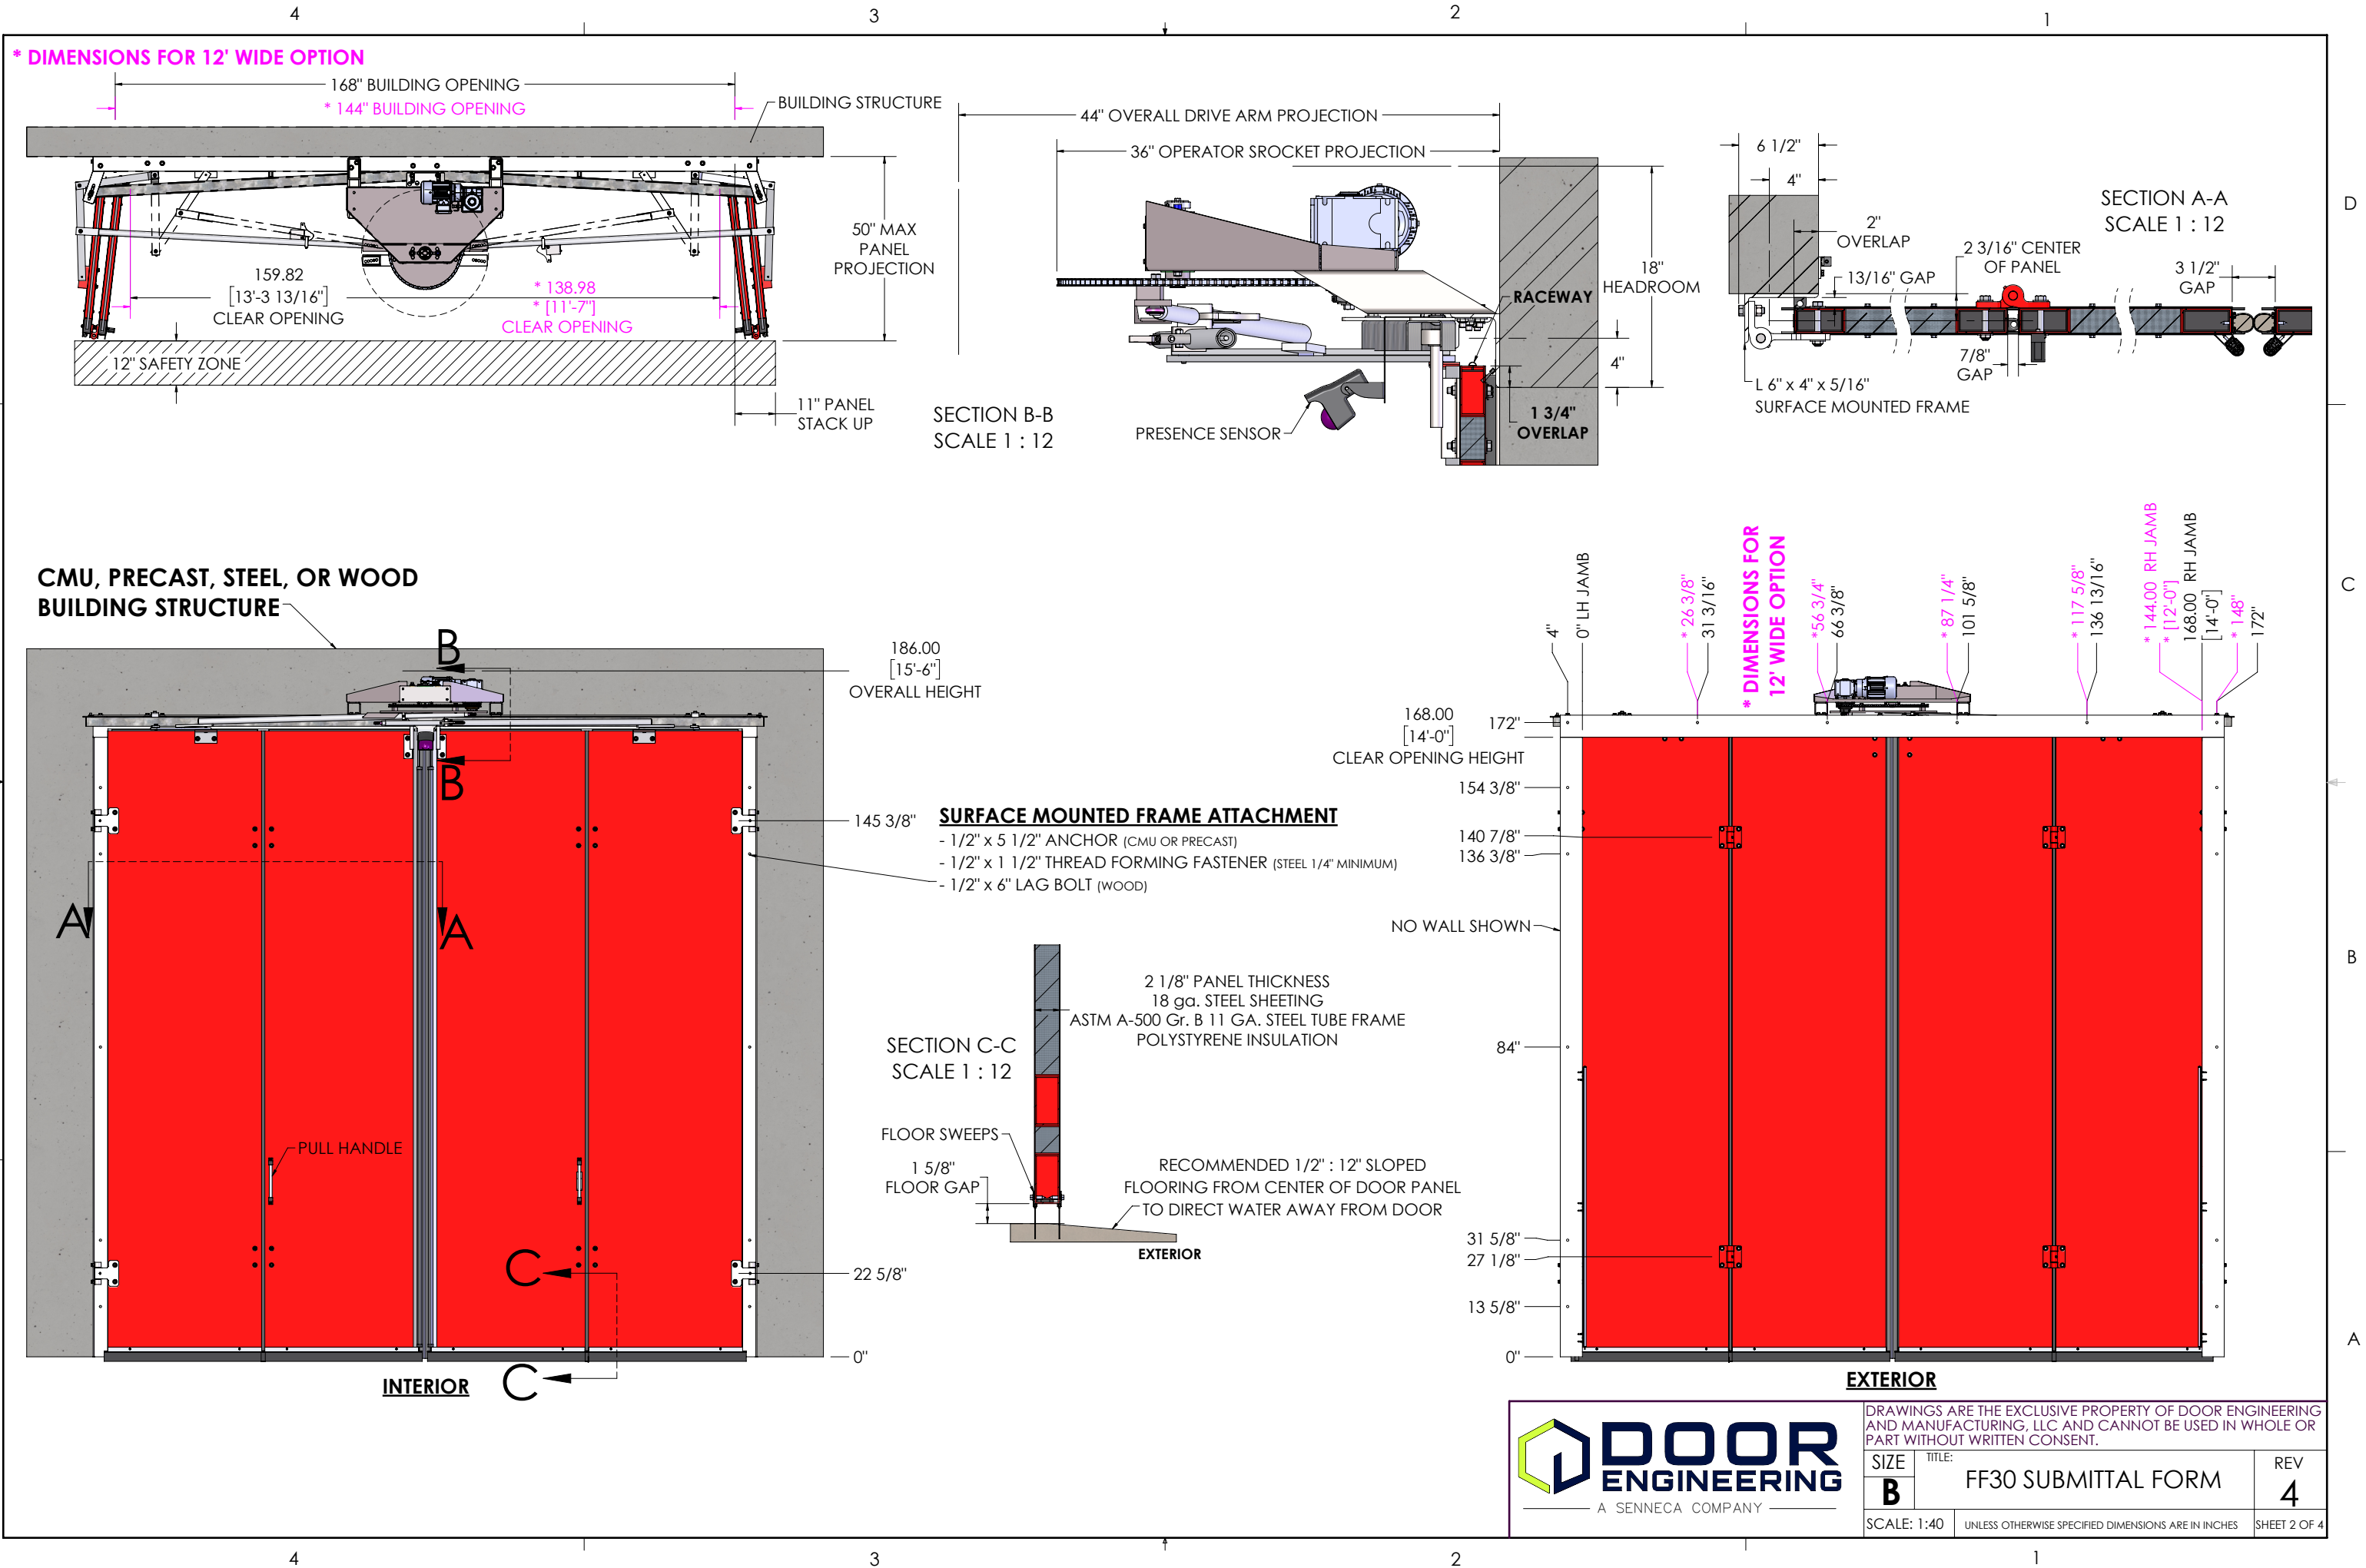


WINDOW LAYOUTS: REFER TO SHEET 1 FOR SELECTED WINDOW LAYOUT


FF30-CLASSIC LAYOUTS: FLUSH PANELS

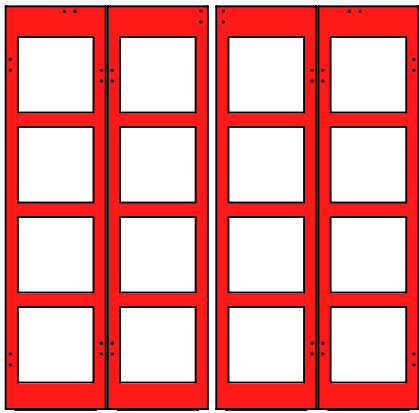


LAYOUT A
4 WINDOW

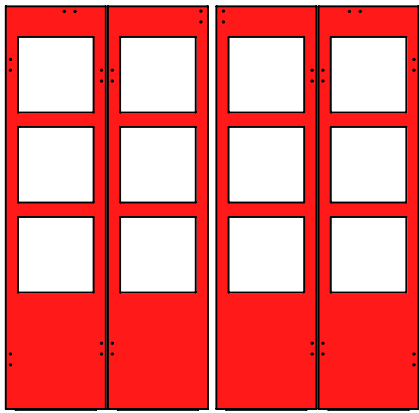


LAYOUT B
3 WINDOW

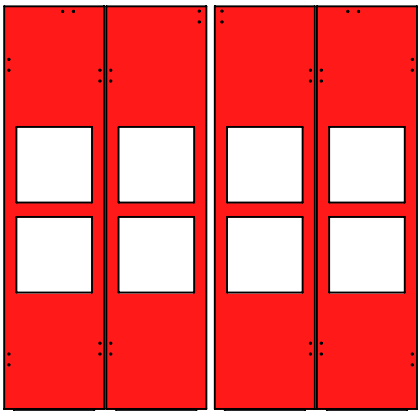


LAYOUT C
2 WINDOW MID

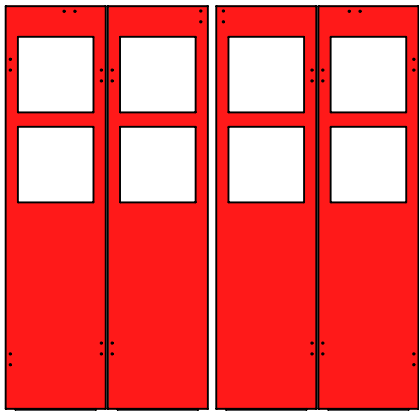


LAYOUT D
2 WINDOW HIGH

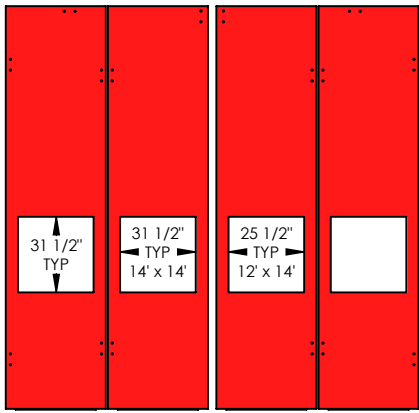


LAYOUT E
1 WINDOW

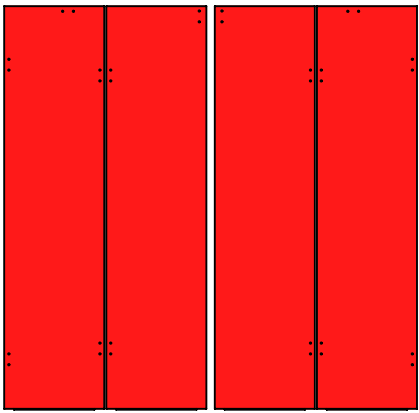


LAYOUT F
SOLID

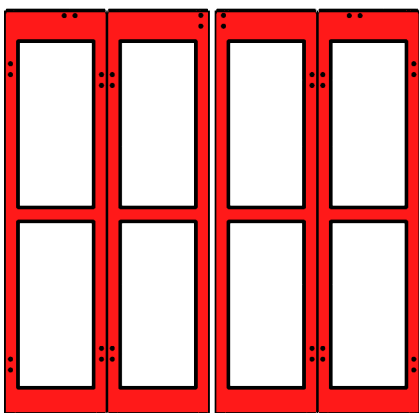

LAYOUT G
2 TALL WINDOWS

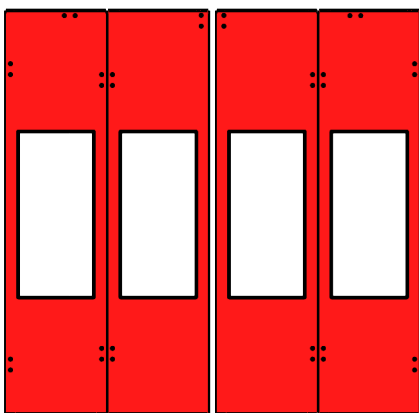


LAYOUT H
1 TALL WINDOW MID

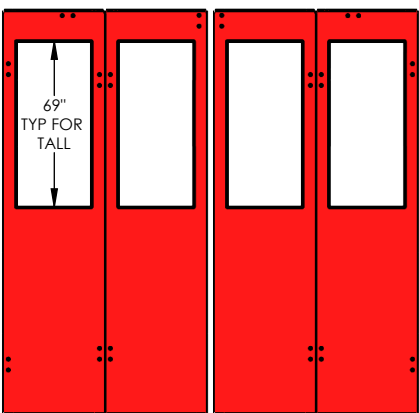


LAYOUT J
1 TALL WINDOW HIGH


FF30-EDGE LAYOUTS: INSET PANELS

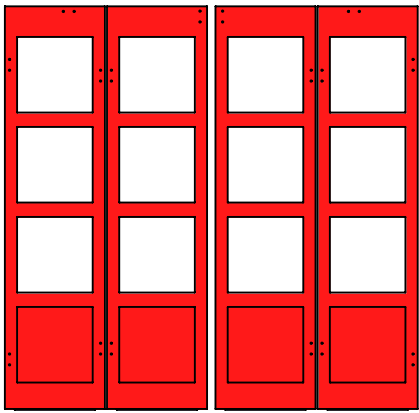


LAYOUT K
3 WINDOW

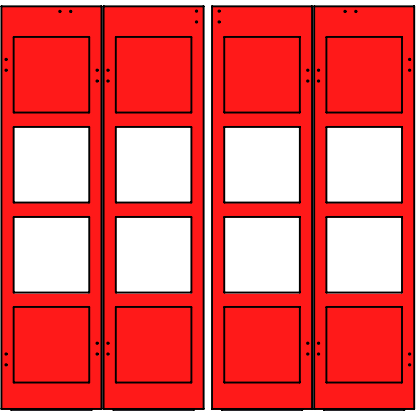


LAYOUT L
2 WINDOW MID

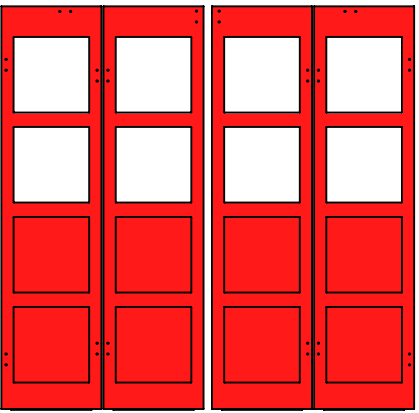


LAYOUT M
2 WINDOW HIGH

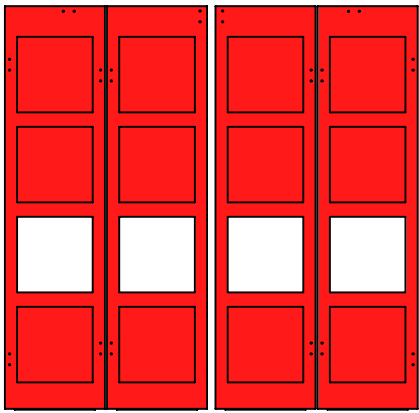


LAYOUT N
1 WINDOW ROW 2

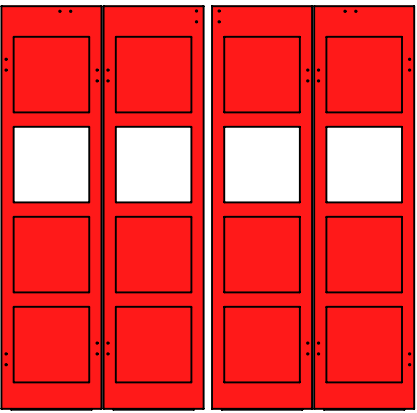


LAYOUT P
1 WINDOW ROW 3

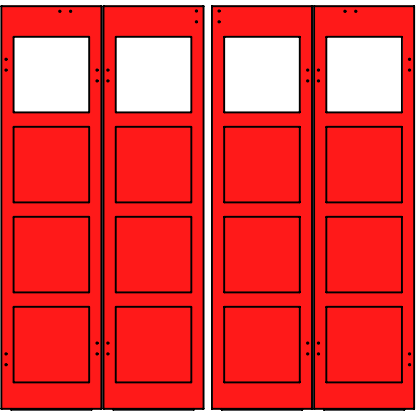

LAYOUT Q
1 WINDOW ROW 4

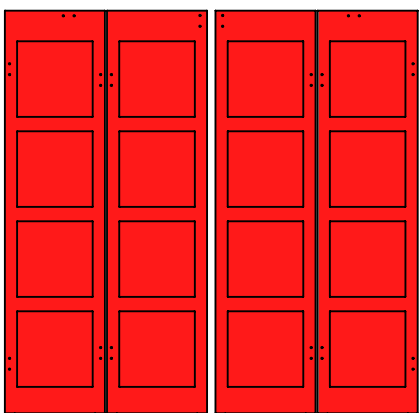


LAYOUT R
NO GLASS

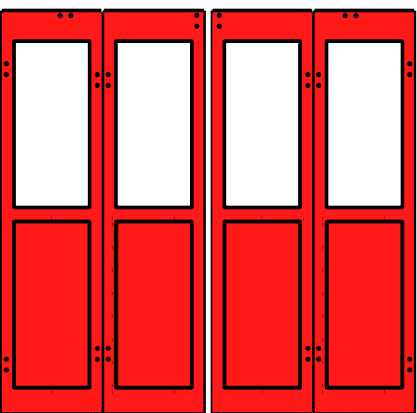

LAYOUT S
1 TALL WINDOW HIGH

- NOTES:**
- GLAZING SHALL BE 1" INSULATED TEMPERED SAFETY GLASS, SEE SHEET 1 FOR SELECTION.
 - FF30-EDGE SERIES SHALL HAVE 1" INSULATED INFILL PANELS.
 - ALL GLAZING (AND INFILL PANELS) TO BE FACTORY INSTALLED AND CAULKED.

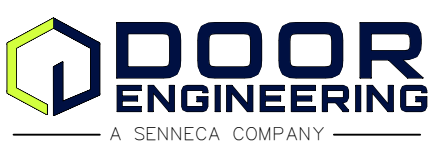

DRAWINGS ARE THE EXCLUSIVE PROPERTY OF DOOR ENGINEERING AND MANUFACTURING, LLC AND CANNOT BE USED IN WHOLE OR PART WITHOUT WRITTEN CONSENT.		
SIZE B	TITLE: FF30 SUBMITTAL FORM	REV 4
SCALE: 1:80	UNLESS OTHERWISE SPECIFIED DIMENSIONS ARE IN INCHES	SHEET 3 OF 4

