


Noggin Detail Sectional Doors Up To 2440

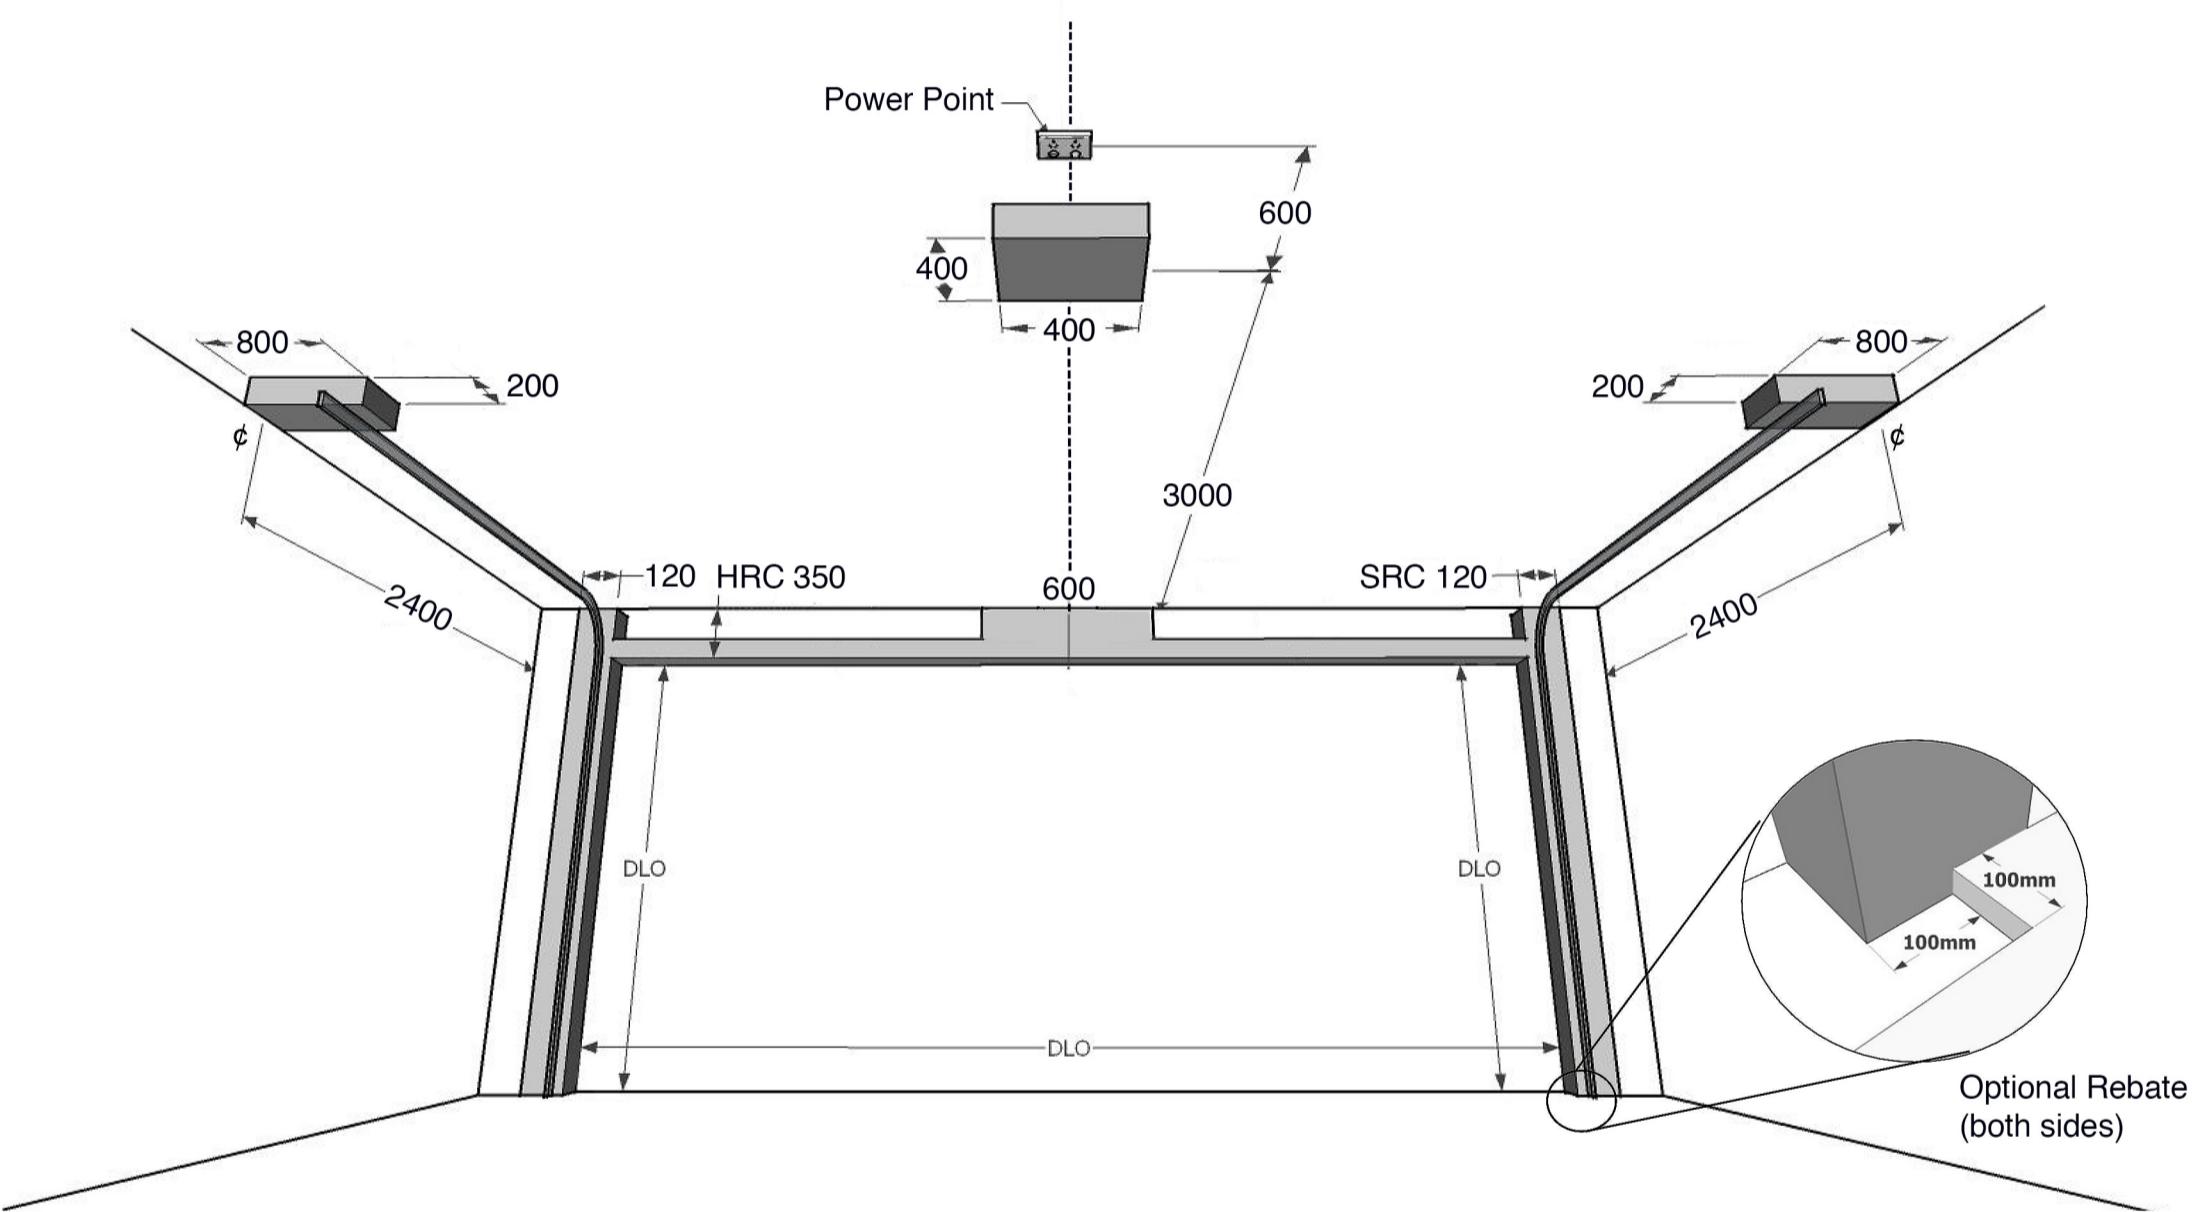

1. Day Light Opening (DLO) refers to height and width of a finished opening with all jambs on.
2. Internal face of opening must be completed on one flush plane.
3. Solid noggin fixings points required as framing timber, concrete, block, or up to 6mm steel.
4. Noggins must be set flush beneath linings, metal ceiling battens must not intrude through noggins.
5. Finished Head Room Clearance (HRC): Standard 340 mm, Restricted 300 mm (or less, requiring additional hardware).
6. Finished Side Room Clearance (SRC): 150 mm minimum on both sides of the opening, must be solid fixing.
7. Any cornice within HRC may be cut and removed during door installation.
8. Additional charges apply to incorrectly fitted noggins.