


Gate Slab Layout

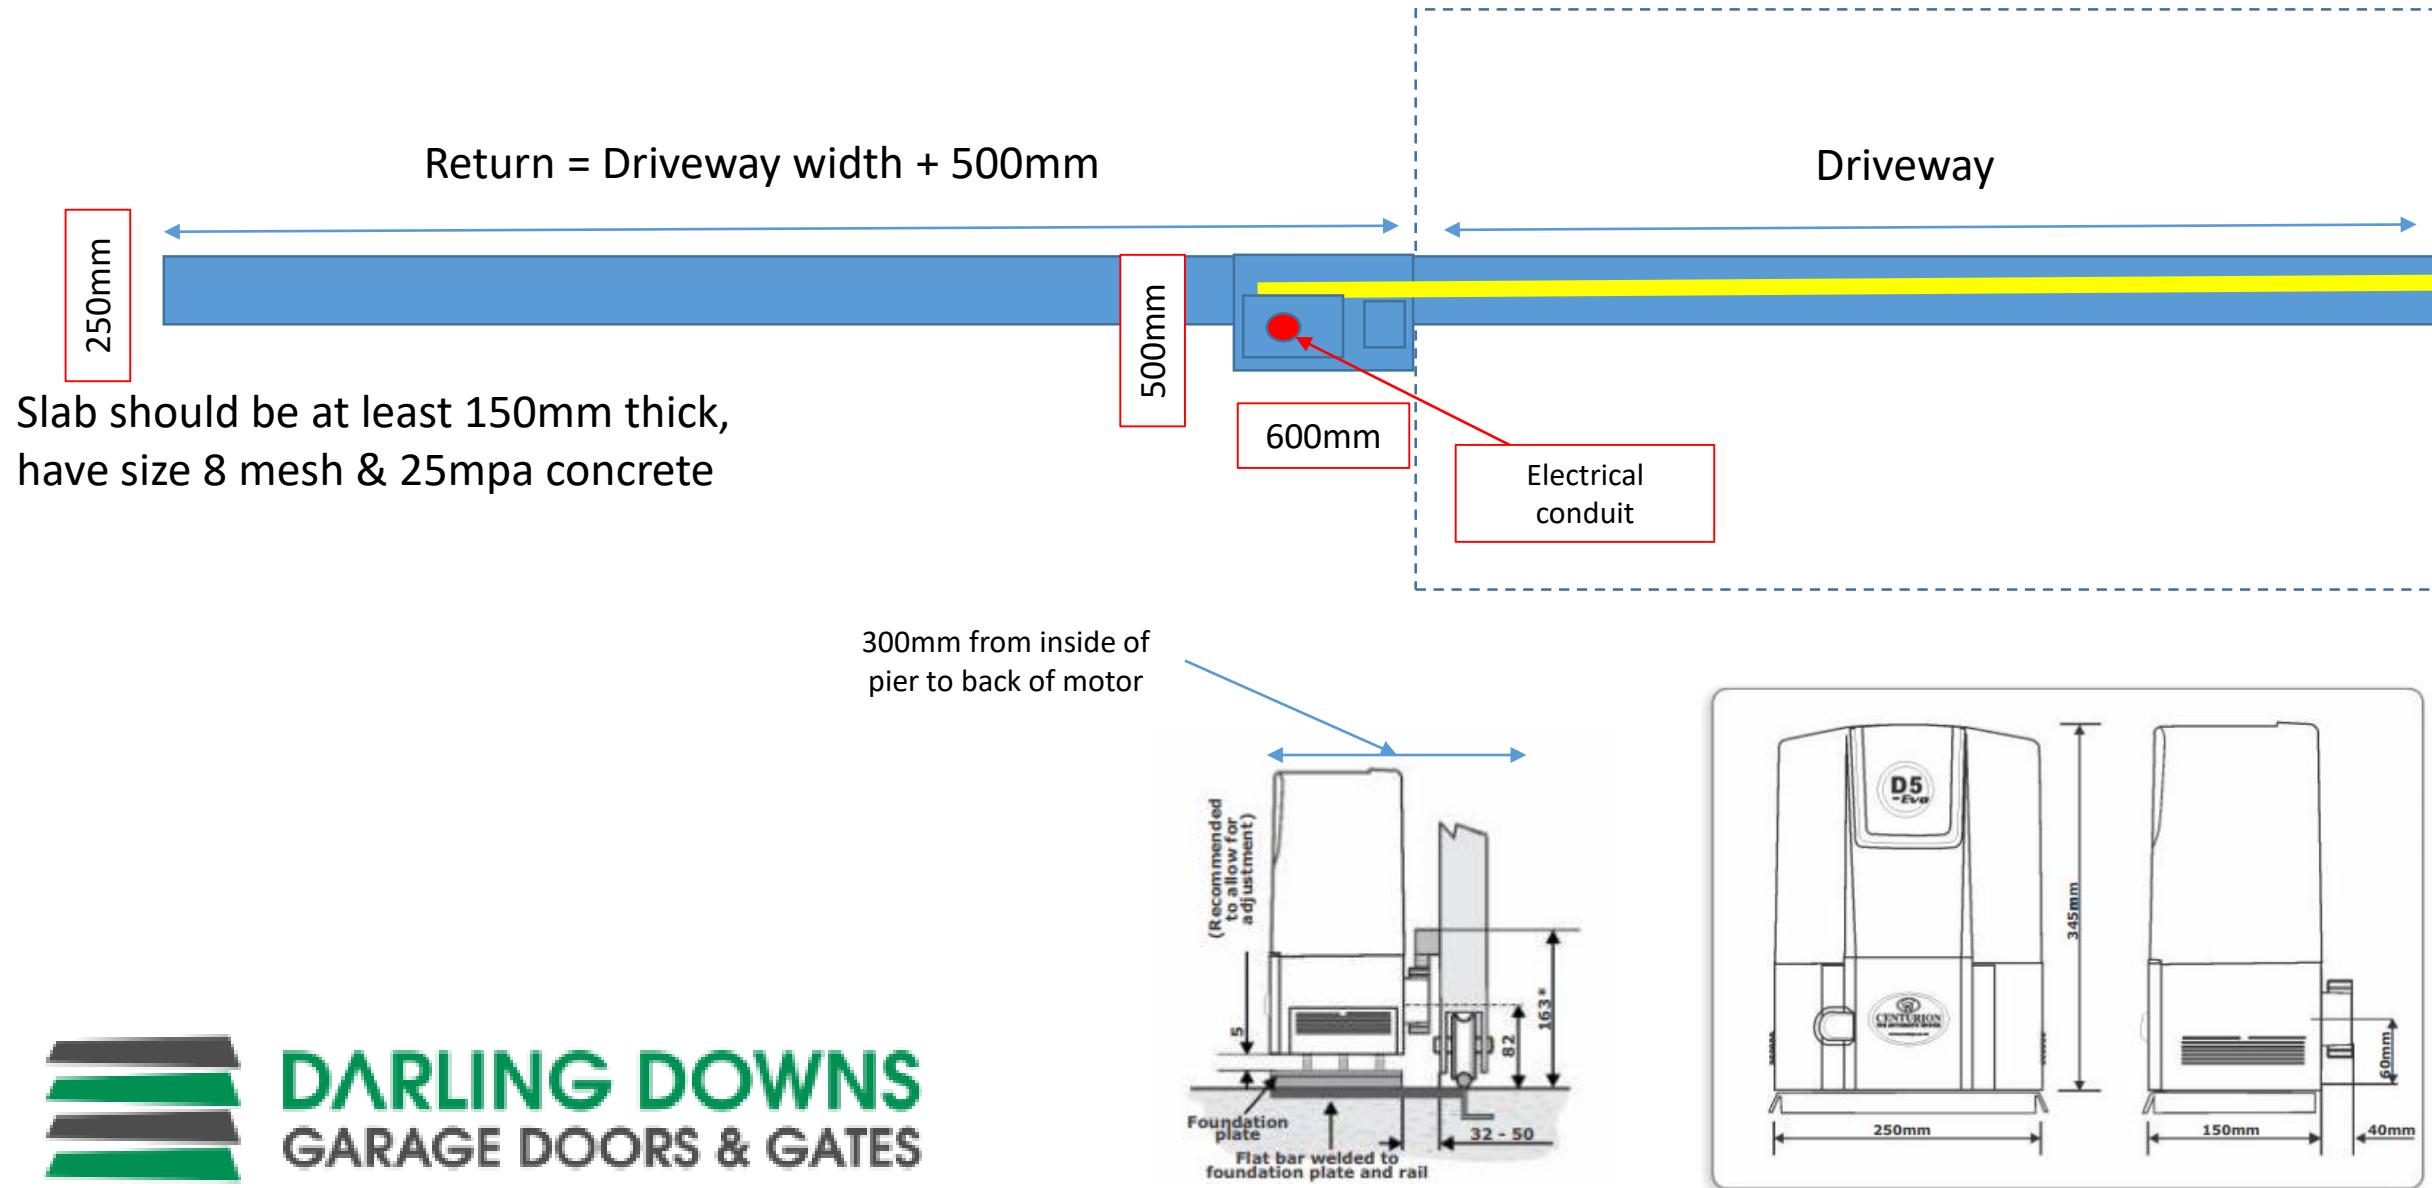

DARLING DOWNS
GARAGE DOORS & GATES