

Design Defined:


The Slim-Line featuring 2-1/2" perimeter framing is our most popular door set. The 200 is engineered for moderate traffic applications such as offices and residences. This door is extremely versatile and can be paired with any of our framing systems. A variety of hardware configurations and glass options are available, tailored to your specific requirements.

Recommended Hardware:

4-3/4" Welded Barrel Hinges
MB 1500 Series 1" x 3" Frame
MB - Halifax Lever Set
A Variety of Lever Sets, Dead Bolts, Trims and Finishes are available through MB

Note: See Configurations for different lock rail designs available

200 Series Slim - Line

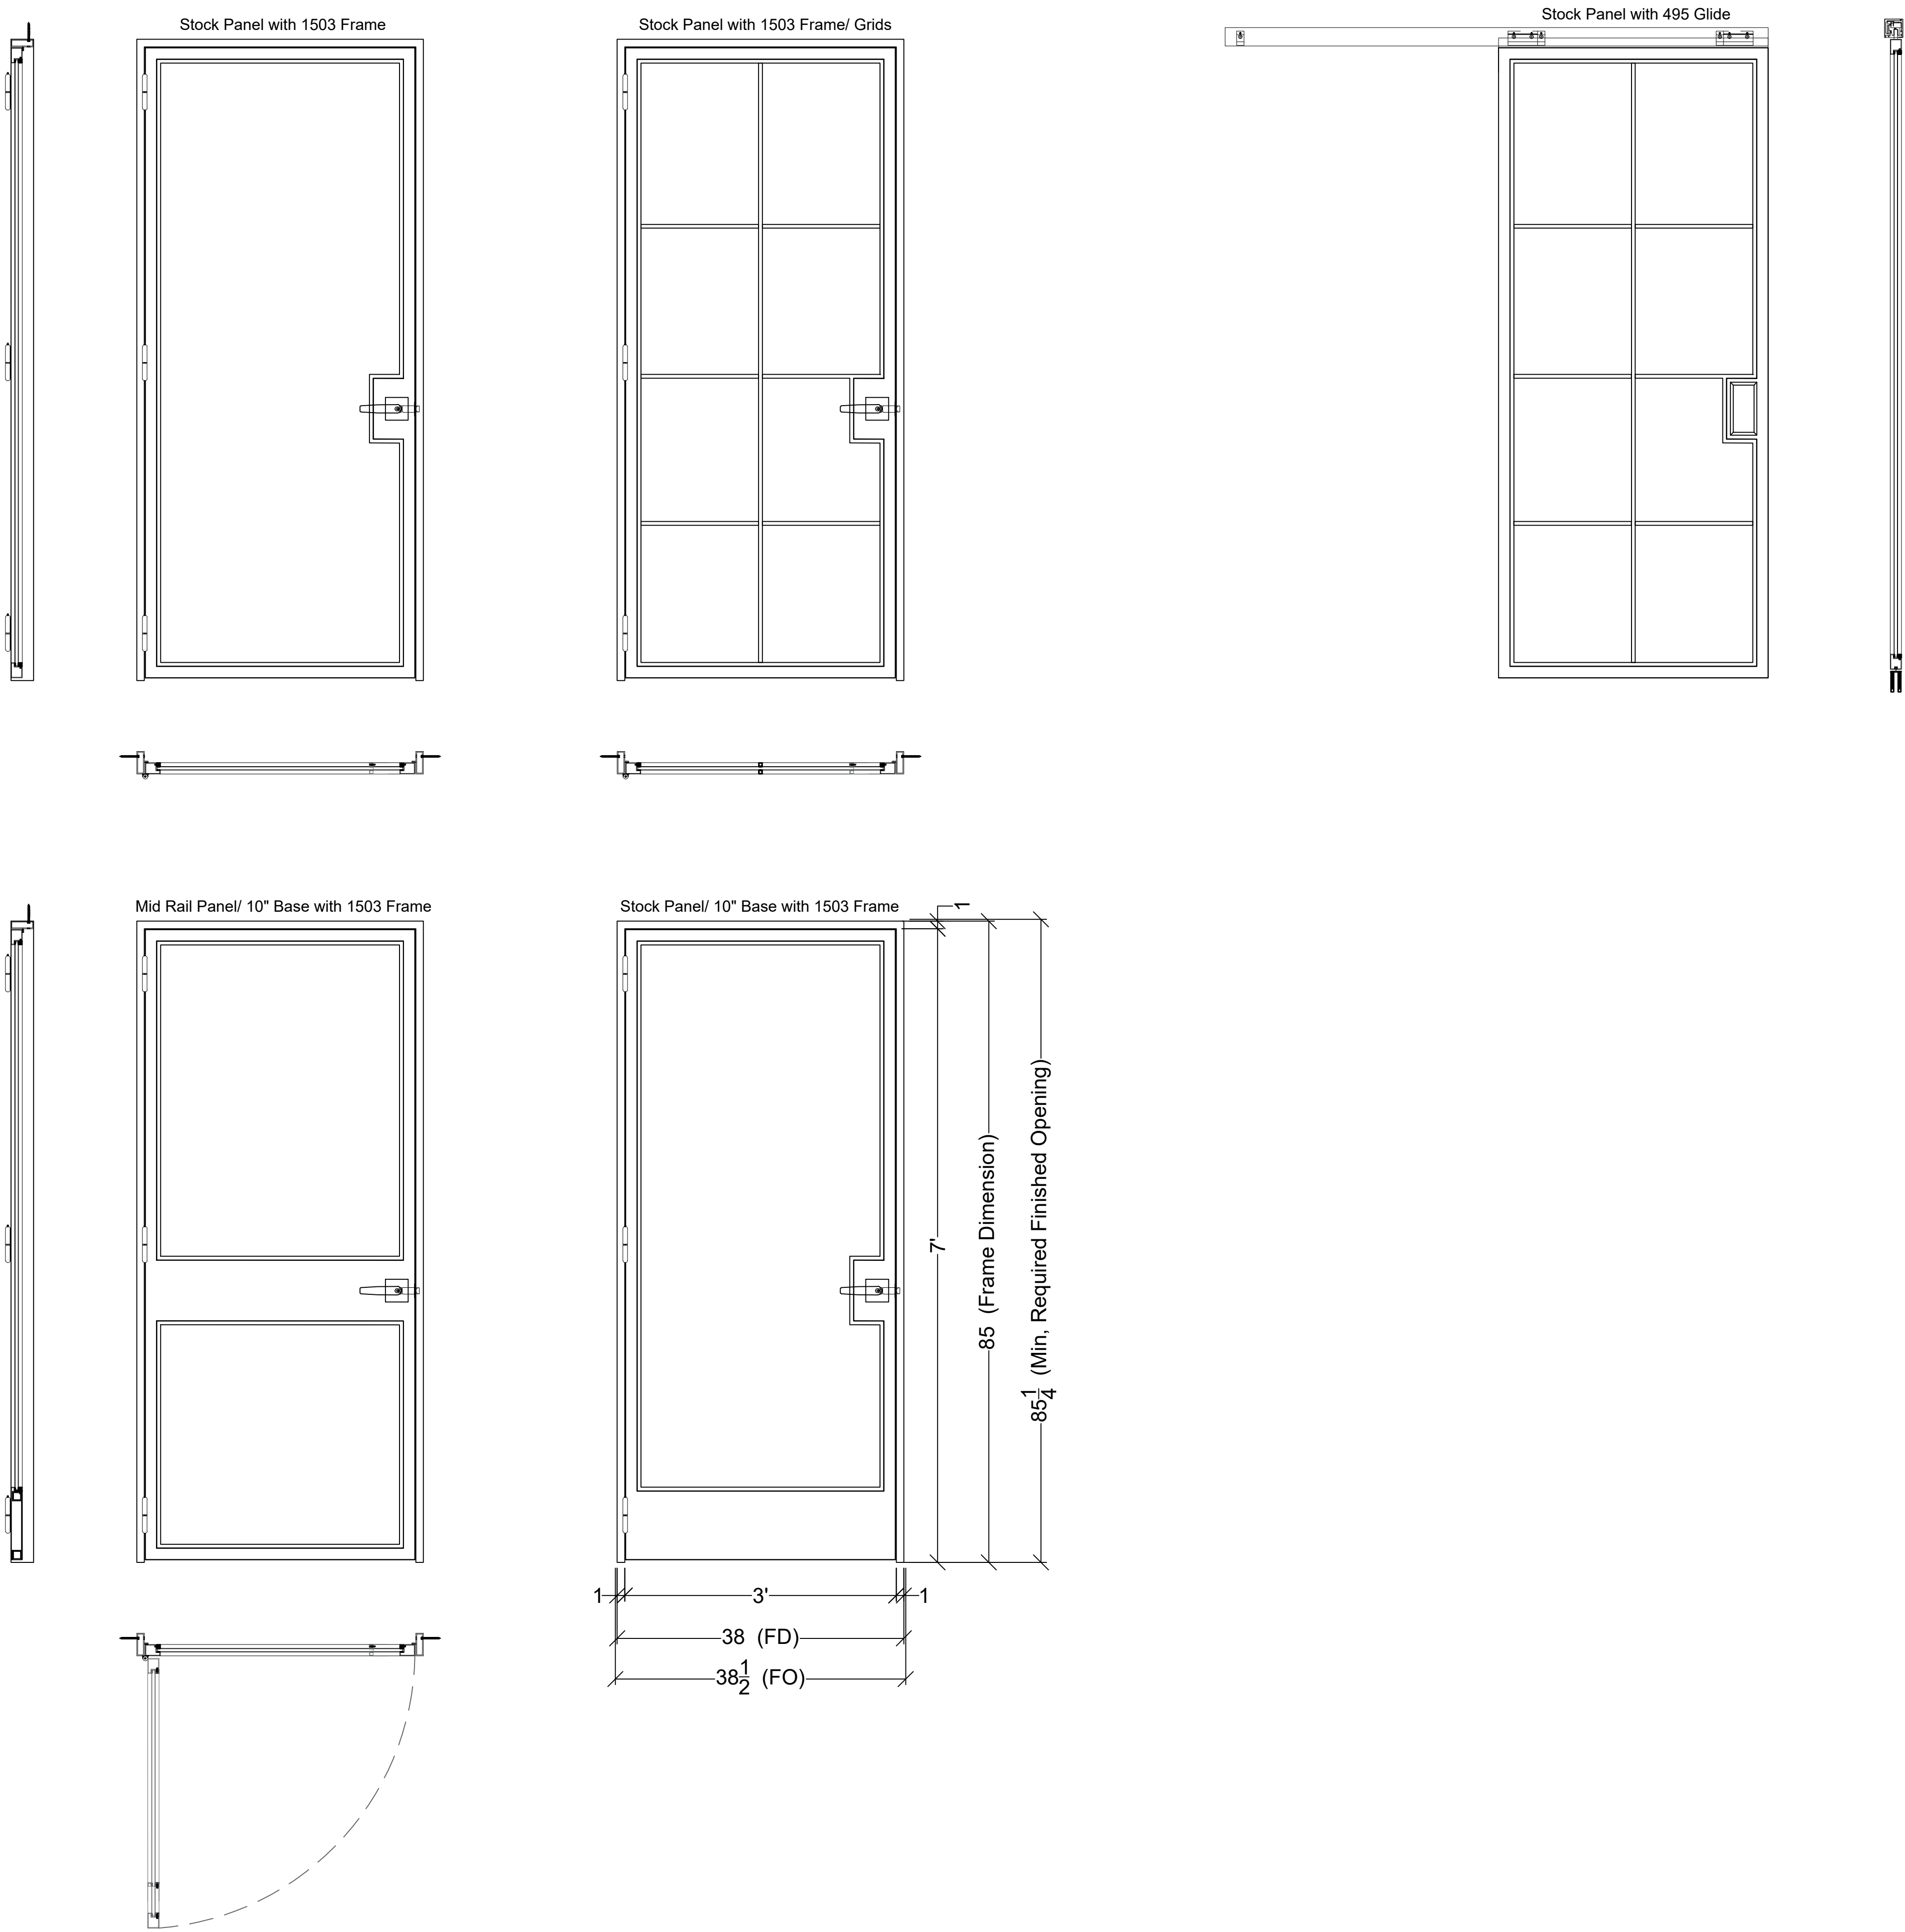

© Catalog & PhotoMetal Boutique LayoutPhotoMetalBoutique_Layout_CATALOG (2) - TEXT ONLY.pdf

© Catalog & PhotoMetal Boutique LayoutPhotoMetalBoutique_Layout_CATALOG (2) - TEXT ONLY.pdf

16 DANIEL RD
UNIT 8
FAIRFIELD, NJ
07004
TEL. 862.702.8190
SALES@METALBTQ.COM

DOOR SERIES

- 200 Slim-Line

MOST OF OUR DOOR SETS CAN BE FIT WITH A VARIETY OF HARDWARE OPTIONS AND ABILITIES INCLUDING SWING DOORS, GLIDING DOORS AND BI-FOLD DOORS

COPYRIGHT/DISCLAIMER

© COPYRIGHT 2018,

METAL BOUTIQUE

ALL RIGHTS RESERVED.

ALL MATERIALS, CONTENT, AND FORMS CONTAINED ON THIS DOCUMENT ARE THE INTELLECTUAL PROPERTY OF METAL BOUTIQUE AND MAY NOT BE COPIED, REPRODUCED, DISTRIBUTED OR DISPLAYED WITHOUT METAL BOUTIQUE'S EXPRESS WRITTEN PERMISSION. METAL BOUTIQUE DOES NOT WARRANT, EITHER EXPRESSLY OR IMPLIED, THE STRUCTURAL INTEGRITY, PERFORMANCE, OR DESIGN AESTHETIC OF AN ARCHITECTURALLY SPECIFIED PRODUCT. THE PRODUCT MANUFACTURER AND DESIGNER OF RECORD, IN ACCORDANCE WITH THE DETAILS, ASSUME SAID LIABILITIES. METAL BOUTIQUE DOES NOT TAKE RESPONSIBILITY FOR ADA COMPLIANCE. ALL PROPOSED PRODUCTS TO BE REVIEWED AND APPROVED PRIOR TO ORDER/FABRICATION.